


ELECTRIFICATION DRAWING OF DPM ROYAL ENCLAVE

IN KHASRA NO.- 409, 410, 411, 412, 408/2126, 414, 415, 416 IN VILLAGE- BEELWA KALAN, TEH.-SANGANER, JAIPUR

J.D.A.

PRODUCED BY AN AUTODESK EDUCATIONAL PRODUCT

PRODUCED BY AN AUTODESK EDUCATIONAL PRODUCT

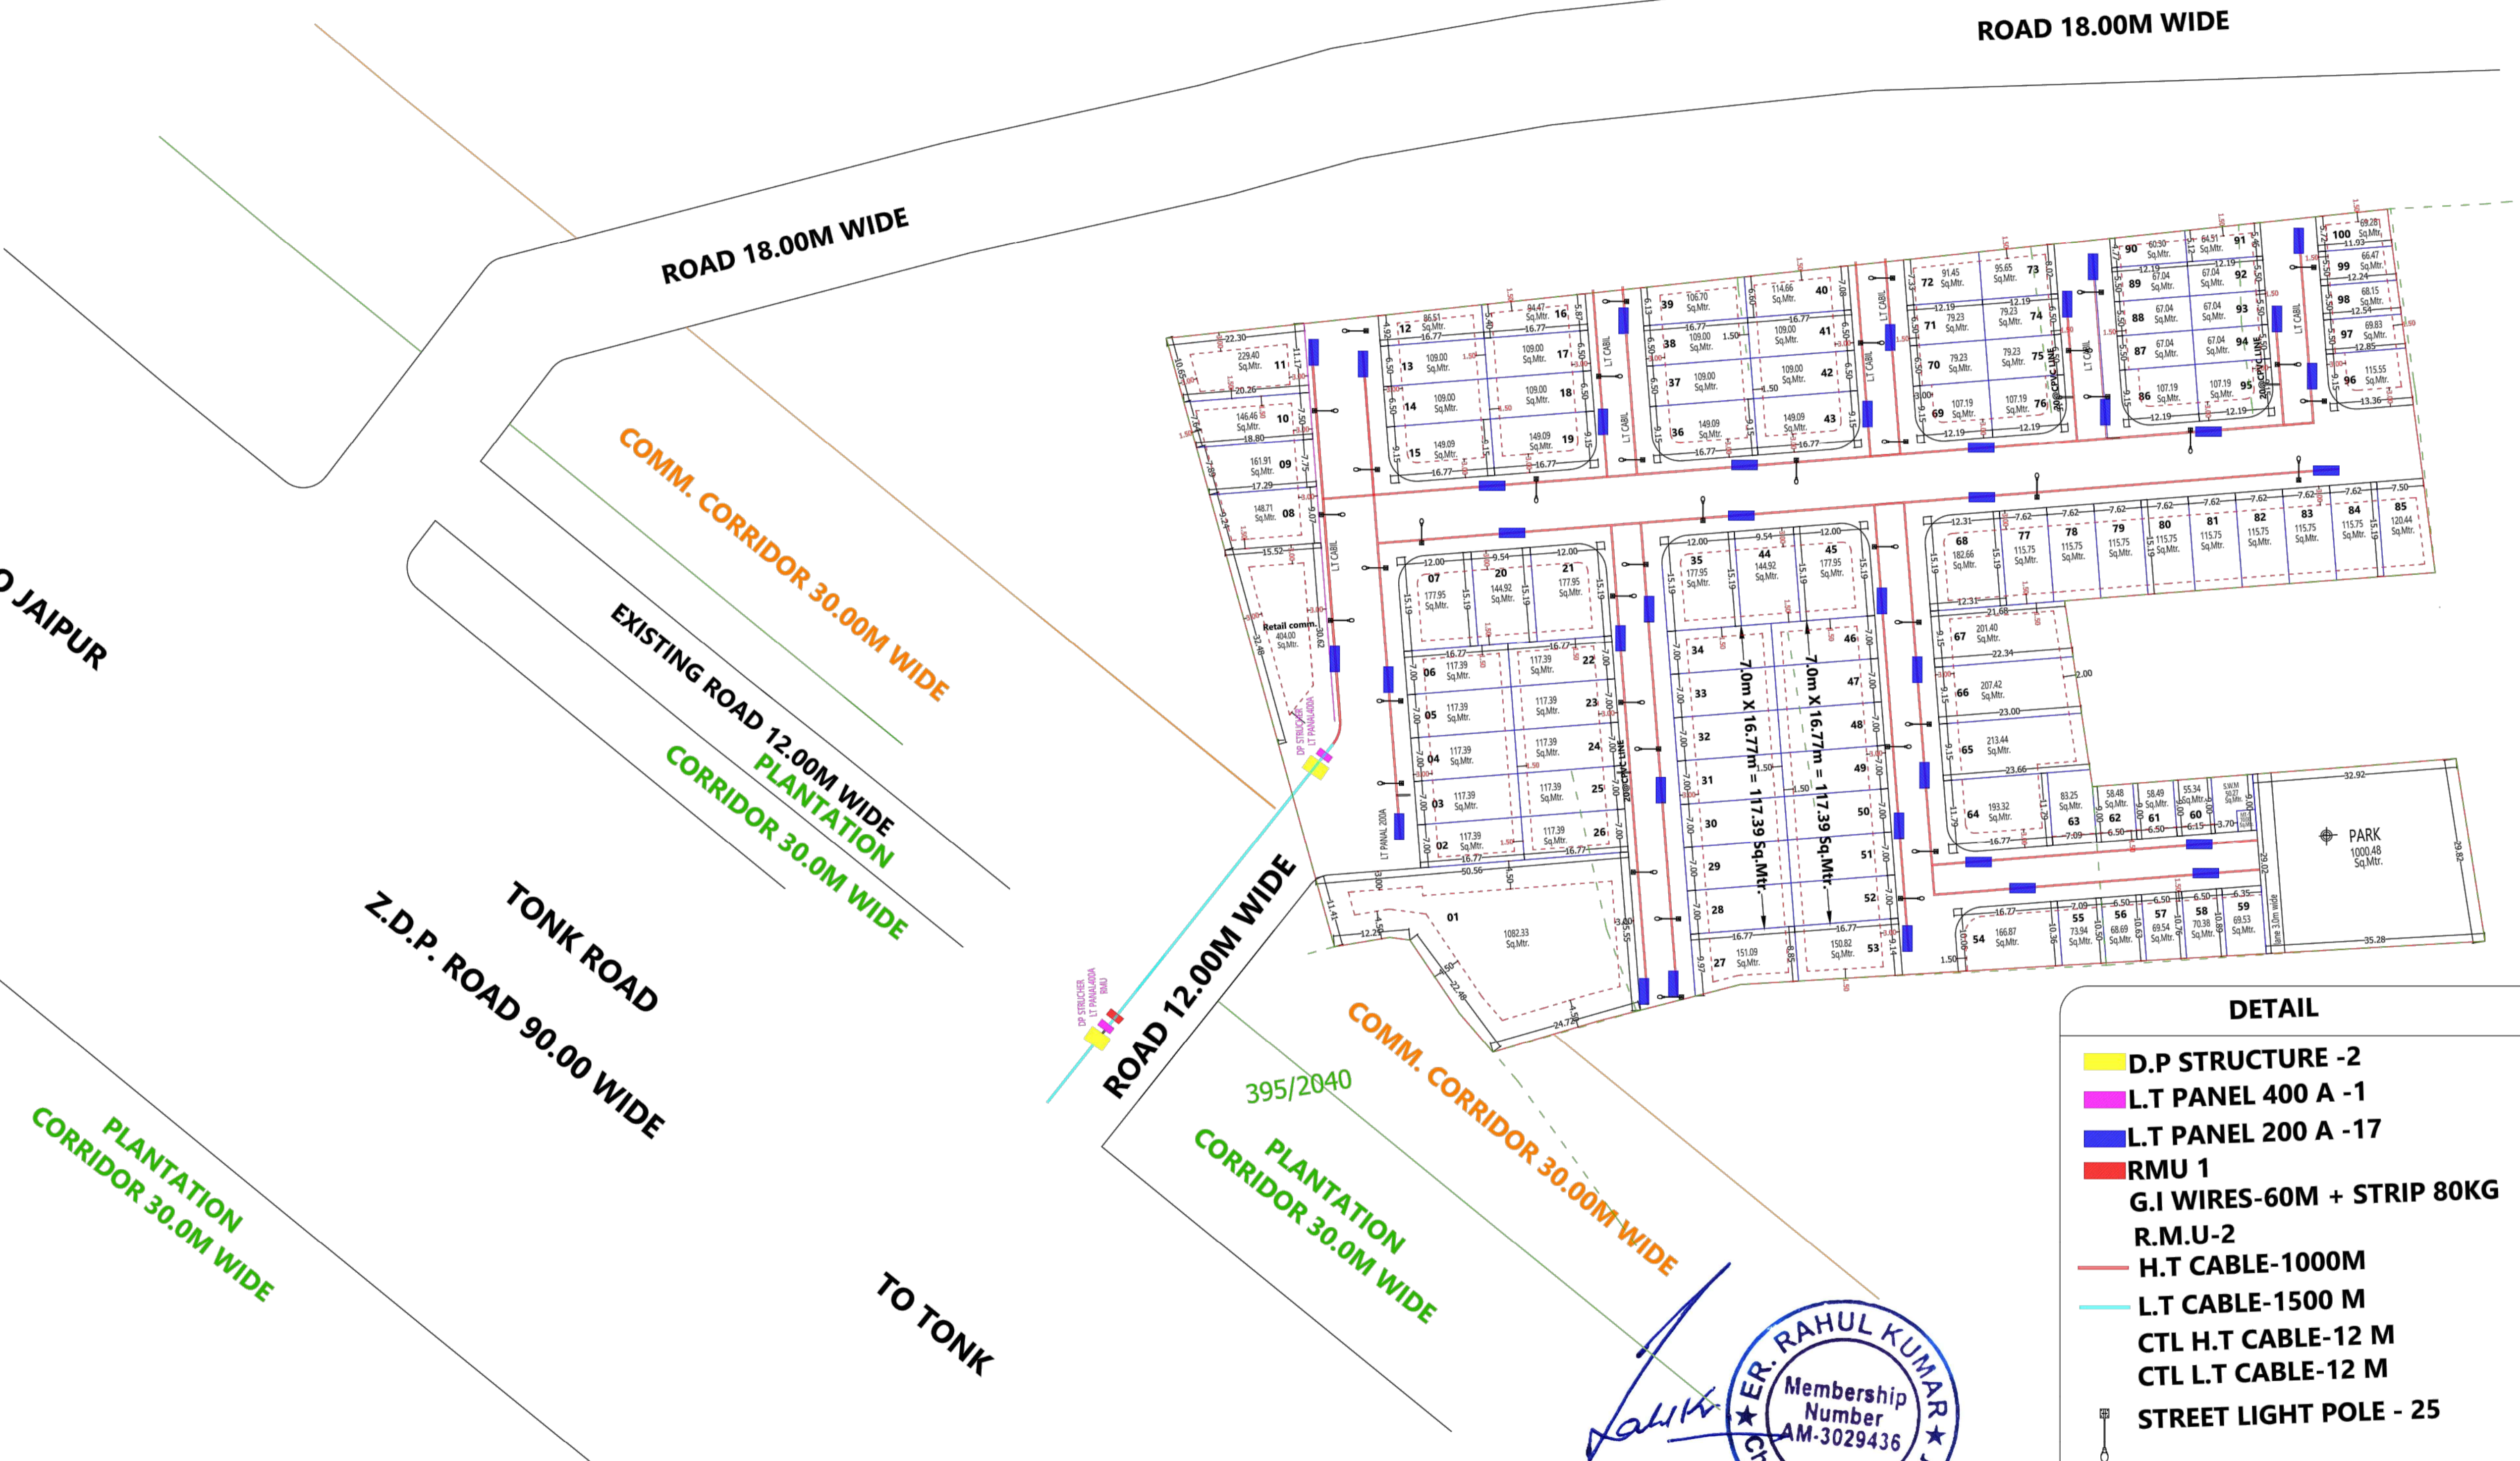

DETAIL

- D.P STRUCTURE -2
- L.T PANEL 400 A -1
- L.T PANEL 200 A -17
- RMU 1
- G.I WIRES-60M + STRIP 80KG R.M.U-2
- H.T CABLE-1000M
- L.T CABLE-1500 M
- CTL H.T CABLE-12 M
- CTL L.T CABLE-12 M
- STREET LIGHT POLE - 25



KGR ENGINEERS AND APPRAISERS
 PROP. ER. RAHUL KUMAR
 CHARTERED ENGINEER
 P. No. +91 8955829798

Residential Scheme Area Analysis:-

S.no.	Land Use	Area(sq.mtr)	Percent	
1	Residential	12408.10	62.04 %	64.06%
2	Retail comm.	404.00	02.02 %	
3	Park	1000.48	05.00 %	
4	S.W.M+MT	80.41	00.40 %	
5	Road	6107.01	30.54 %	
Total area		20000.00	100.00 %	100.00%

;kstkuk dh ekSds tkWp] loZs{k.k ,oa ekLvj fodki ;kstkuk
 2025 o tksuy fodki ;kstkuk dh lM+dksa] Hkw&mi;ksx
 ,oa {ks=Qy bR;kfn ls lacaf/kr iw.kZ tkWp dj fLFkr
 ;kstkuk ekurf= esa valdr dh xbZ gSA

MqMhdsVsM lykgdkj
 QeZ dk uke ,oe~ gLrk{kj

Note:-

NAME OF SOCIETY :-	NIJI KHATEDARI
NAME OF SCHEME :-	DPM ROYAL ENCLAVE
ZONE NO.-14	
SCALE:- 1 : 500	
JAIPUR DEVELOPMENT AUTHORITY JAIPUR	