


PROPOSED LAYOUT PLAN OF SANITATION (STORM WATER DRAINAGE SEWERAGE, STP, SOLID WATER DISPOSAL ETC.)

"LAL - BAGH"



LAY OUT PLAN ON KHASRA NO. 620/5 OF VILLAGE BANAR AT JODHPUR

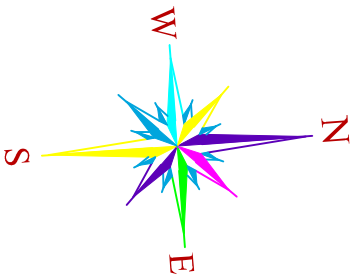

SCALE:-1"=50'

LAND USES ANALYSIS

PLOTS	AREA in Sq.yd.	AREA OF %
RESIDENCIAL AREA	15042.86	44.18 %
E.W.S. & L.I.G.H. AREA	1743.65	05.12 %
COMMERCIAL AREA	872.09	02.56 %
INFORMAL MARKET	693.51	02.03 %
FACILITY AREA	3417.34	10.04 %
PARK AREA	1722.00	05.05 %
M.T.& S.W. AREA	45.10	00.13 %
ROAD AREA	10514.46	30.89 %
TOTAL SCHEME AREA	34049.40	100.00 %
Area in Bigha. = 17 Bigha , 11 Bishwa , 15 Bishwansi		

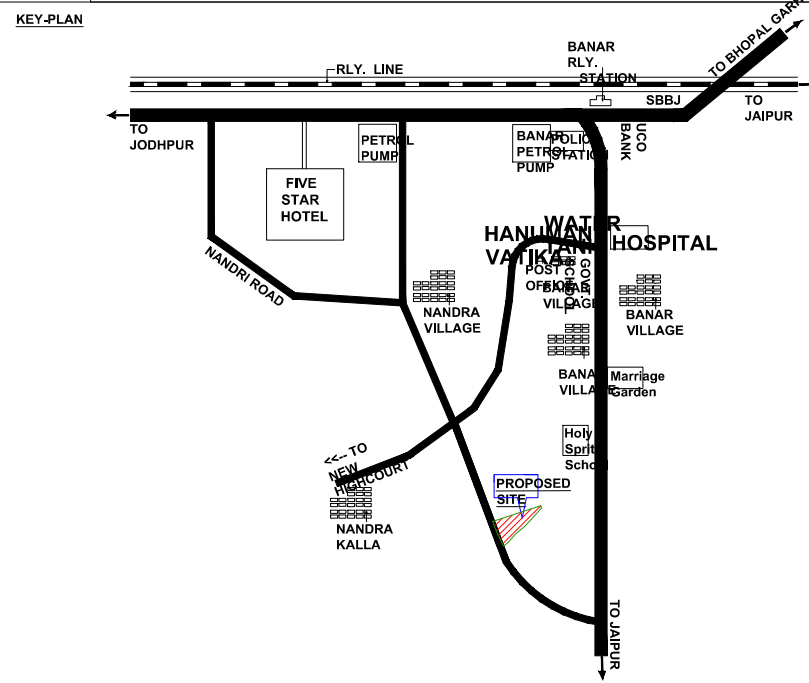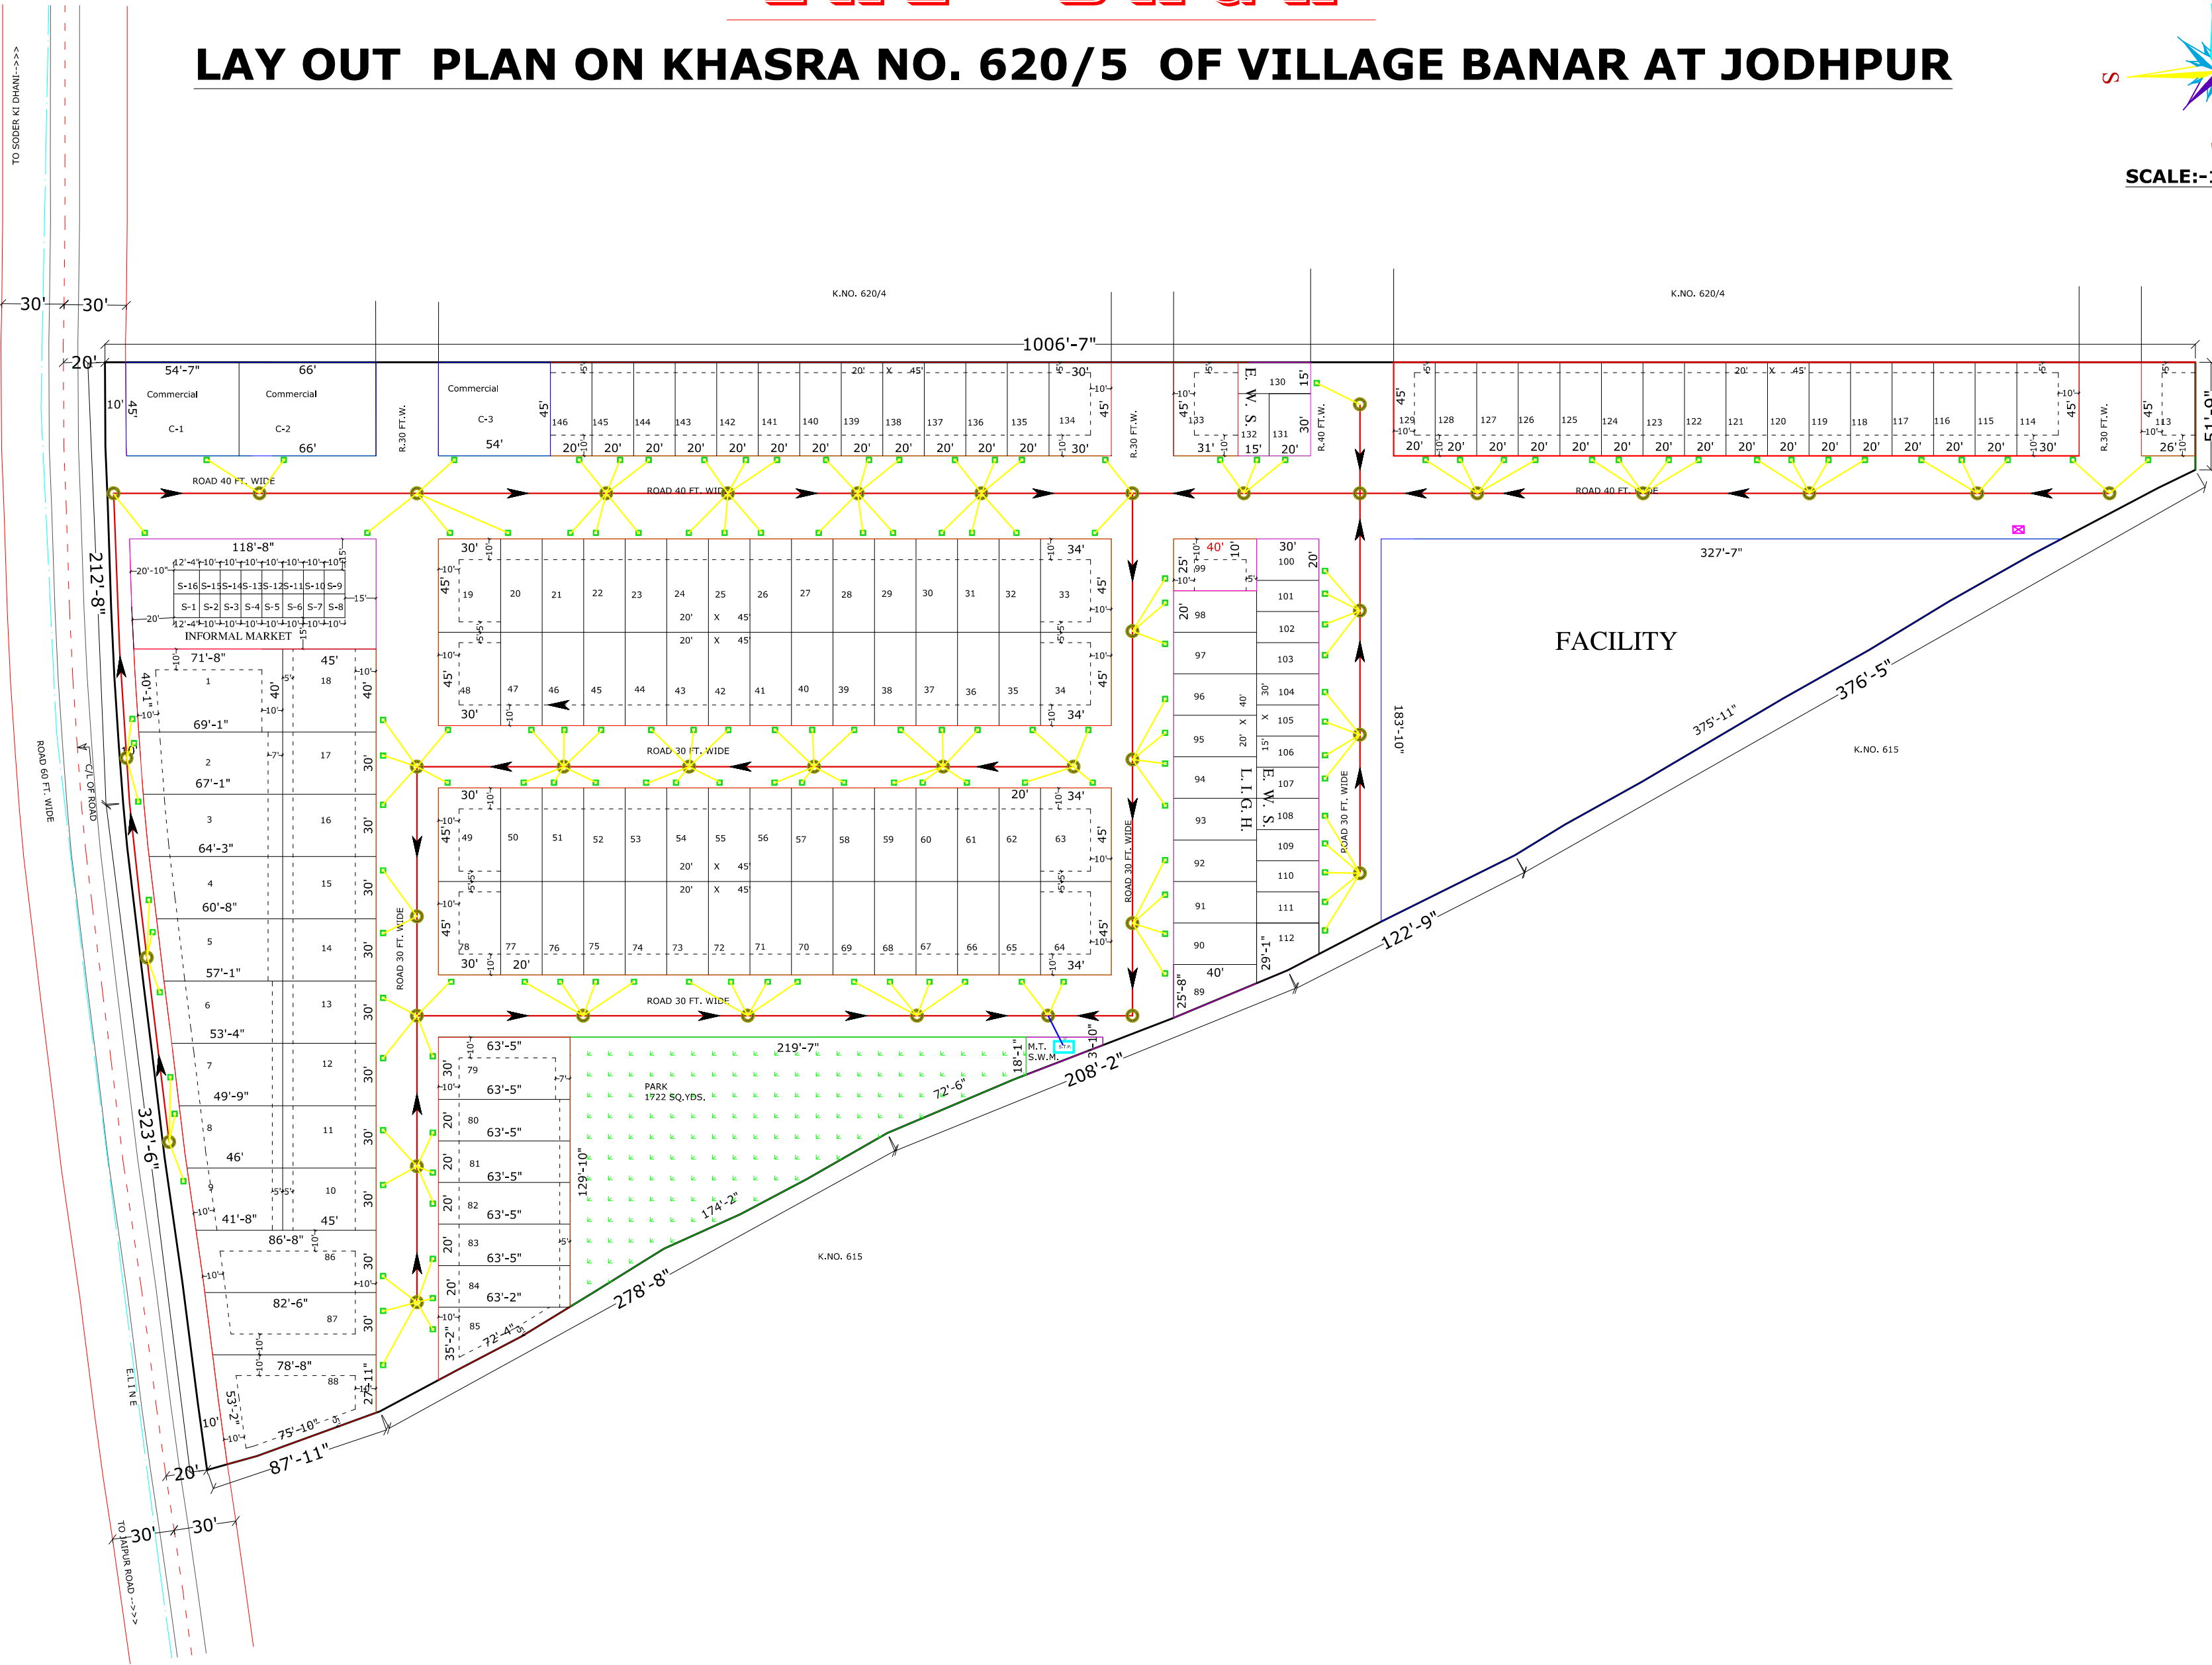

LEGEND

SYMBOL	DESCRIPTION	SLOP
	Ø 250 MM DIA SEWER PIPE	1:200
	Ø 200 MM DIA SEWER PIPE	1:150
	Ø 160 MM DIA SEWER PIPE	1:80
	HOUSE SOIL CHAMBER (600X600MM)	
	Ø 900 MM DIA CIRCULAR MANHOLE	
	S.T.P.	

ER. RAHUL KUMAR
Membership Number AM-3029436
CHARTERED ENGINEER