
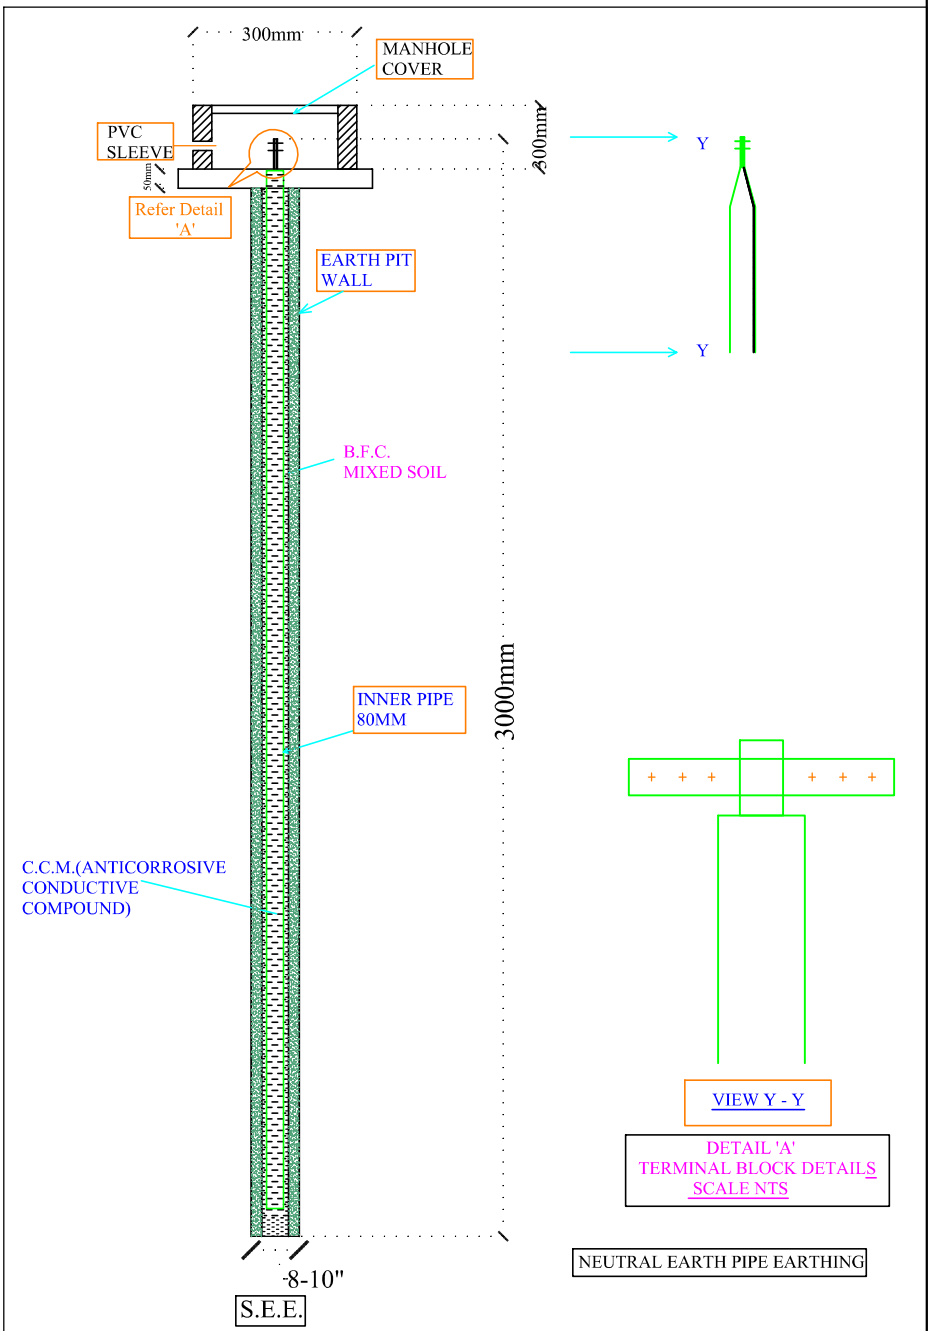
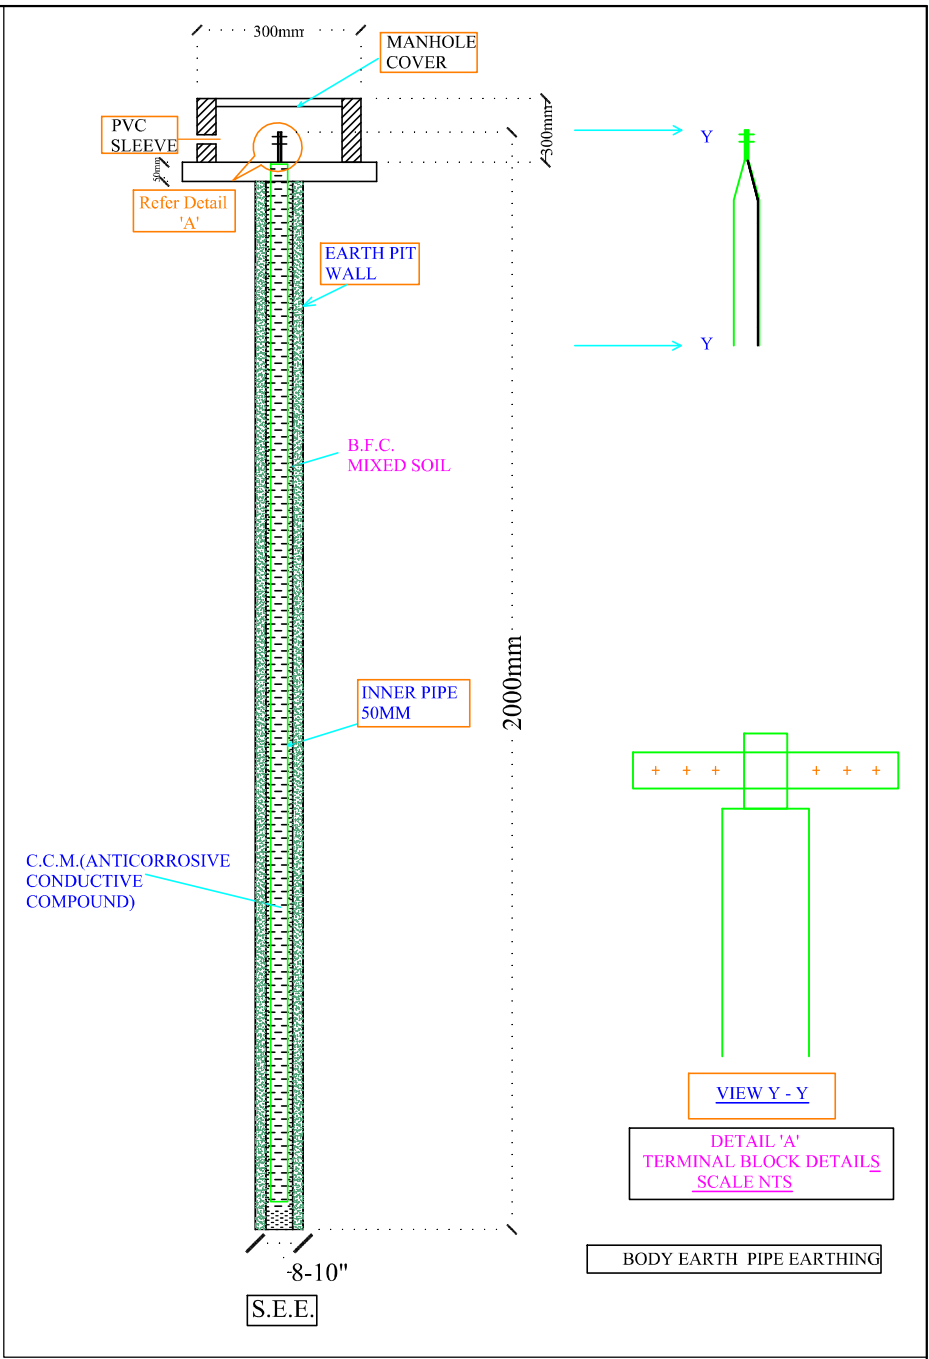


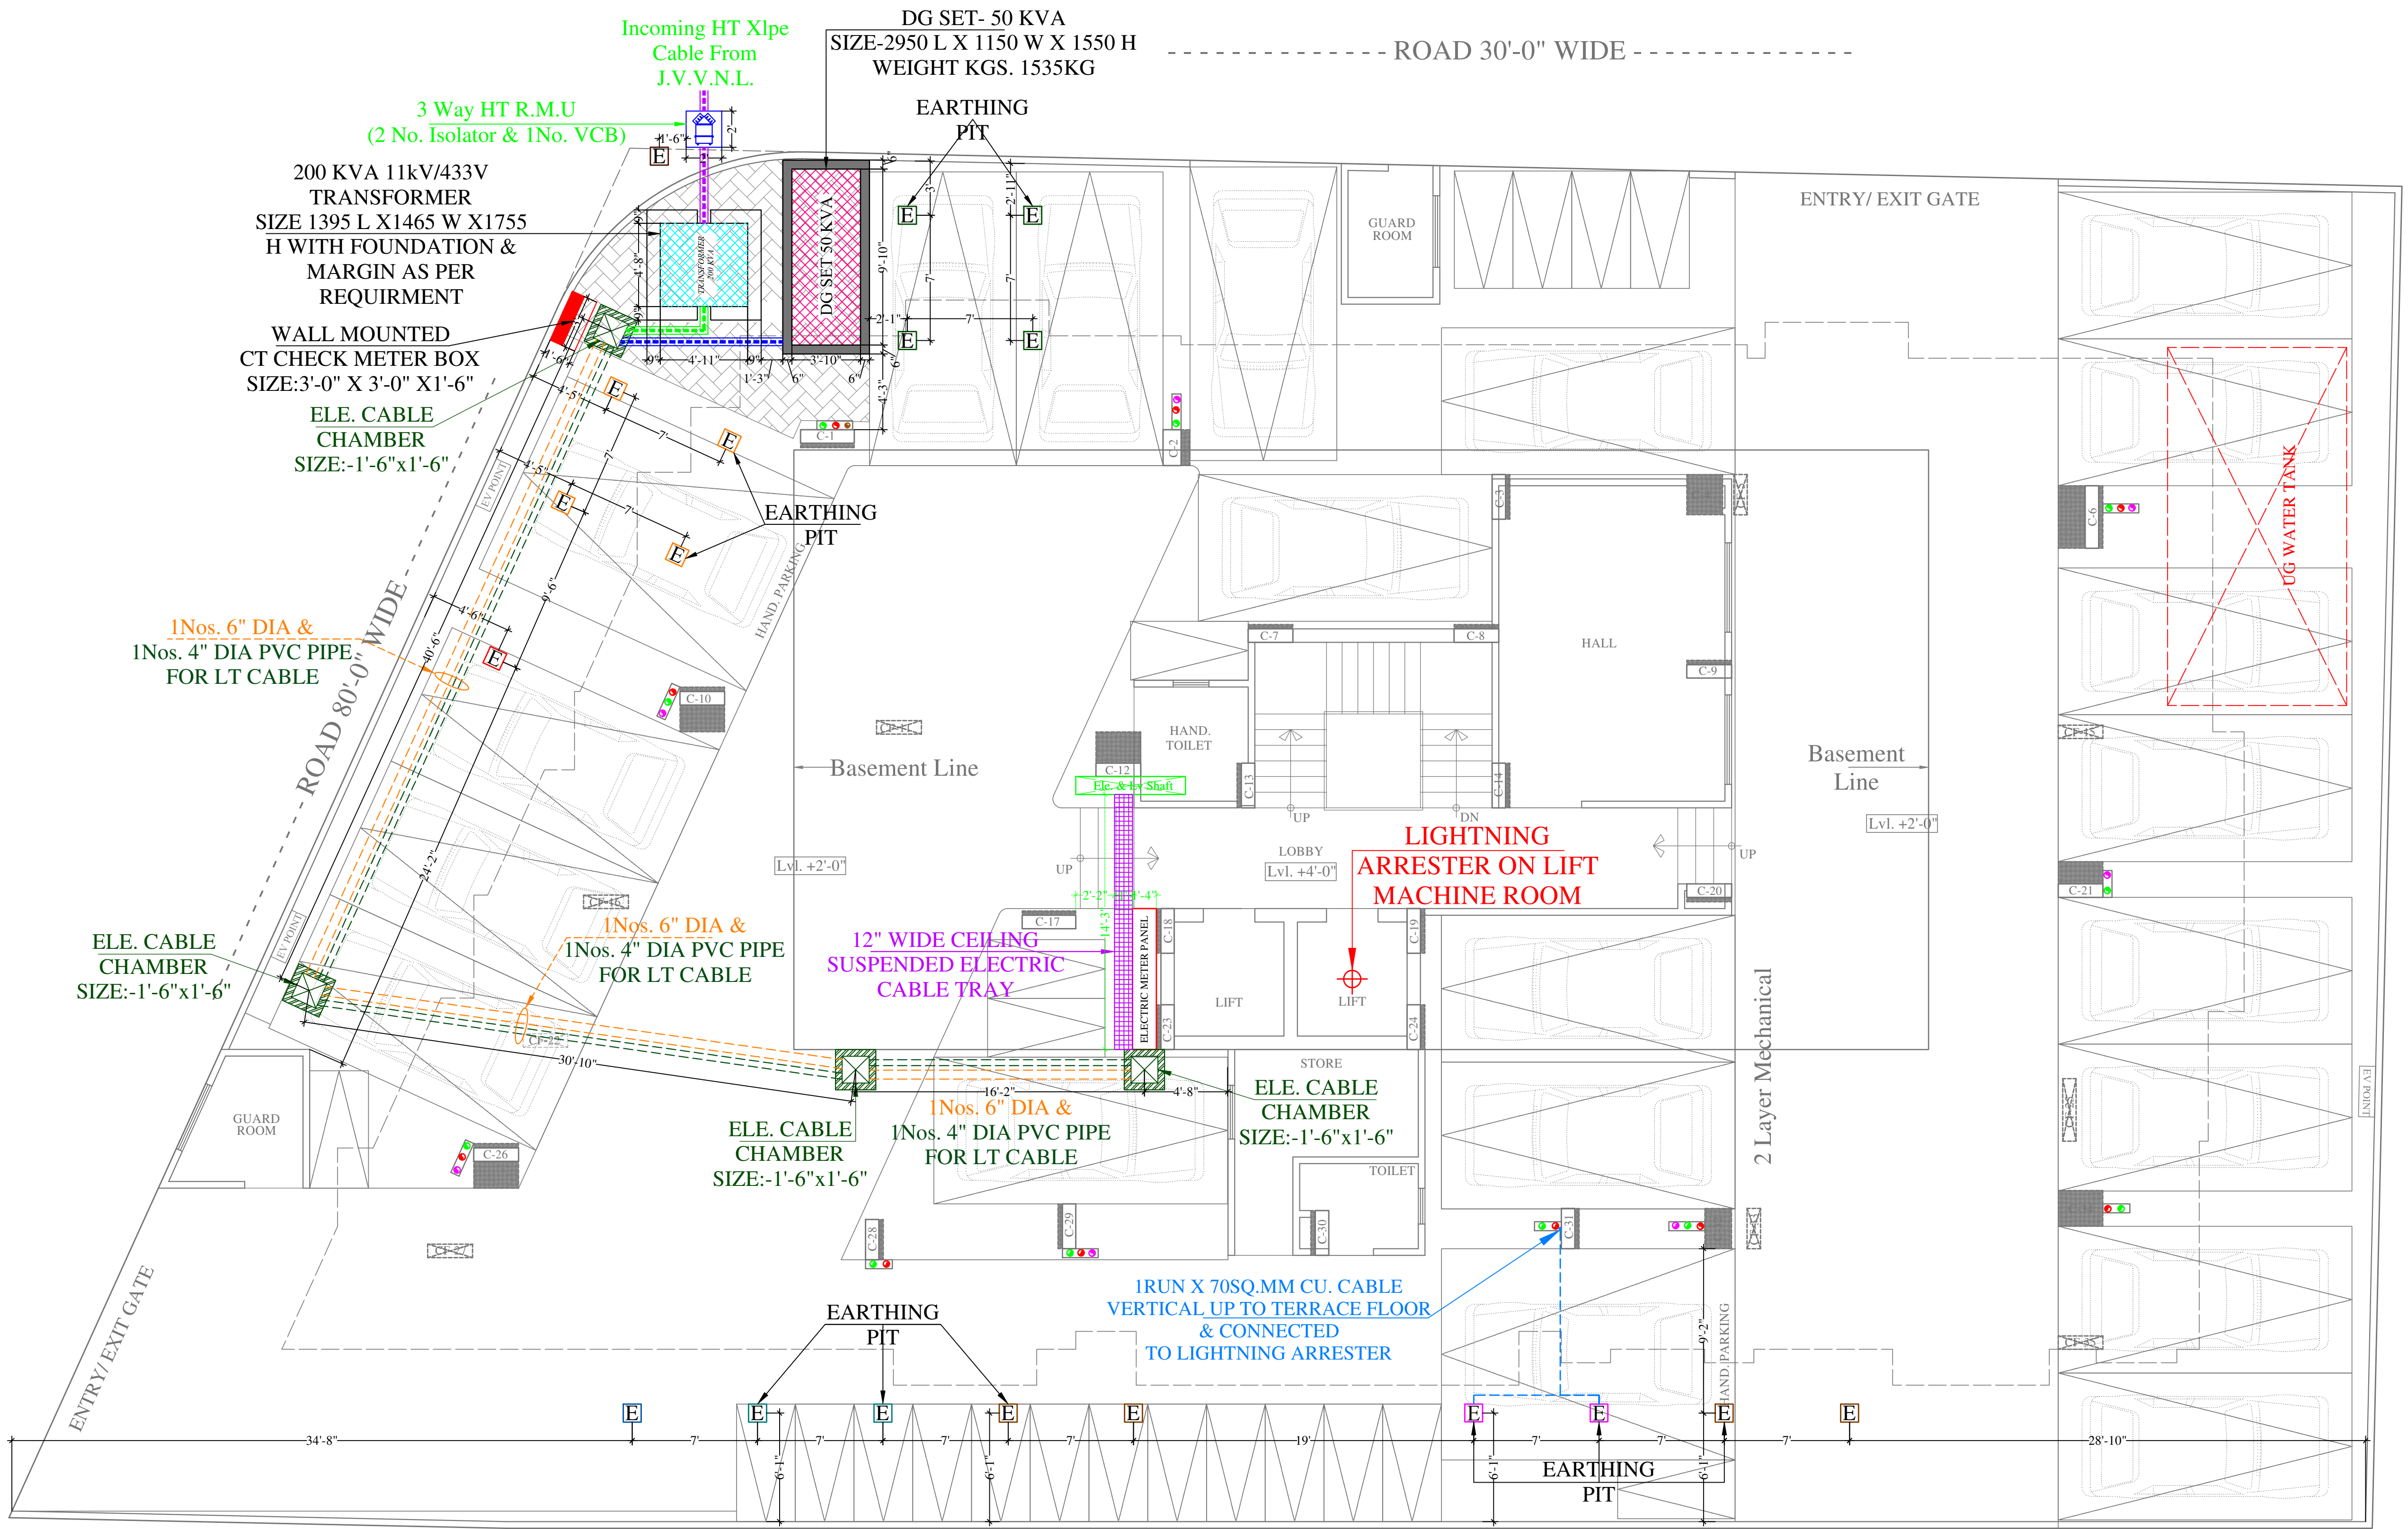

EARTHING DETAILS			
01		50MM PIPE(2METER)	3WAY HT RMU BODY EARTH
01		50MM PIPE(2METER)	CT CHECK METER BOX BODY EARTH
02		50MM PIPE(2METER)	TRANSFORMER BODY EARTH
02		80MM PIPE(3METER)	TRANSFORMER NEUTRAL EARTH
02		50MM PIPE(2METER)	DG SET BODY EARTH
02		80MM PIPE(3METER)	DG SET NEUTRAL EARTH
02		50MM PIPE(2METER)	LIGHTNING ARRESTER BODY EARTH
02		50MM PIPE(2METER)	ELECTRIC PANEL BODY EARTH
01		50MM PIPE(2METER)	TELEPHONE EXCH. BODY EARTH
04		50MM PIPE(2METER)	LIFT PANEL BODY EARTH

NOTES:
1. ALL NEUTRAL EARTHS TO BE CONNECTED 50 X 3 GI EARTH STRIP FROM EARTH PIT TO EQUIPMENT.
2. ALL BODY EARTHS TO BE CONNECTED 25 X 3 GI EARTH STRIP FROM EARTH PIT TO EQUIPMENT.

ARCHITECTS:

SPACE GRID

C-49, VIDYA APARTMENT, PARAS MARG, BAPU NAGAR, NEAR JANTA STORE CIRCLE, JAIPUR-302015
PH-09314918766,0141-4005506 (O)
Email:-info.spacegrid@gmail.com

Lightning Arrester

Model: Stormaster – ESE - 30 (Level 2/Medium Protection)
(Protection radius - 25M, Mast Height -2 Mtr)

PROJECT NAME:-
THE ROYAL PALM

PROMOTER:
Shyam Kripa Enterprises

DRAWING:
STILT FLOOR ELE. SUB-STATION, CABLE ROUTE & LIGHTNING ARRESTER PLAN

PROJECT ADDRESS:-
PROPOSED RESIDENTIAL BUILDING AT PLOT NO. 124, 124 EAST PART & 125 RAJNI VIHAR, JAIPUR

DATE:
14-11-2024

SERVICES CONSULTANT:
ASHI ASSOCIATES
F 9 / 440 , Keshav Marg Chitrakut Scheme,Jaipur
PH:91-0-93146-10438 ,0141-2440946
Mail:vipul8599@yahoo.com

For SHYAM KRIPA ENTERPRISES

VIPUL AGARWAL
M.E.P. CONSULTANT
B.E. ELECTRICAL

