


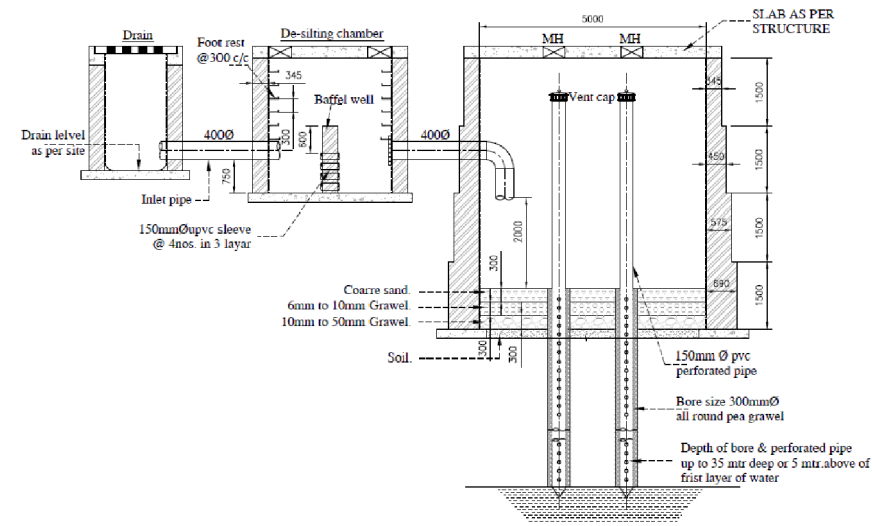


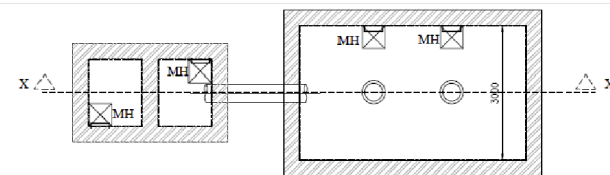

Karan Kamra
B.Tech (Service Consultant)

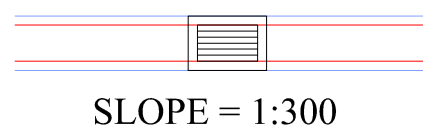

DRAIN

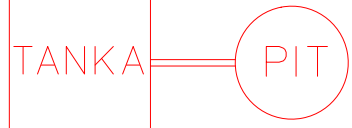

RWH

CONSULTANT:-

KASHVI
BUILDING SERVICES CONSULTANTS
B-101, II Floor side Ganesh Nagar, New Delhi-110018
Engg : KARAN KAMRA (B.Tech, CIVIL)
Email-kk.241338@gmail.com

DRAWING TITLE:-

DRAIN & RAIN WATER
HARVESTING LAYOUT PLAN

CLIENT:-

TREHAN APNA GHAR PVT. LTD.
290, NAYA-BASS, ALWAR. RAJASTHAN
Alwar Office: C/O PHOOL BAGH SERVICE STATION
NEAR CIRCUIT HOUSE, ALWAR. Tel. 0144-3241400

PROJECT:-



TREHAN VILASA HEIGHTS

KHASRA NO :- 1205, 1206 AT
VILLAGE PIPLI, NEEMRANA, TEH.- BEHROR
DISTT.-ALWAR (RAJ.)

DATE:-

SCALE:-

N.T.S

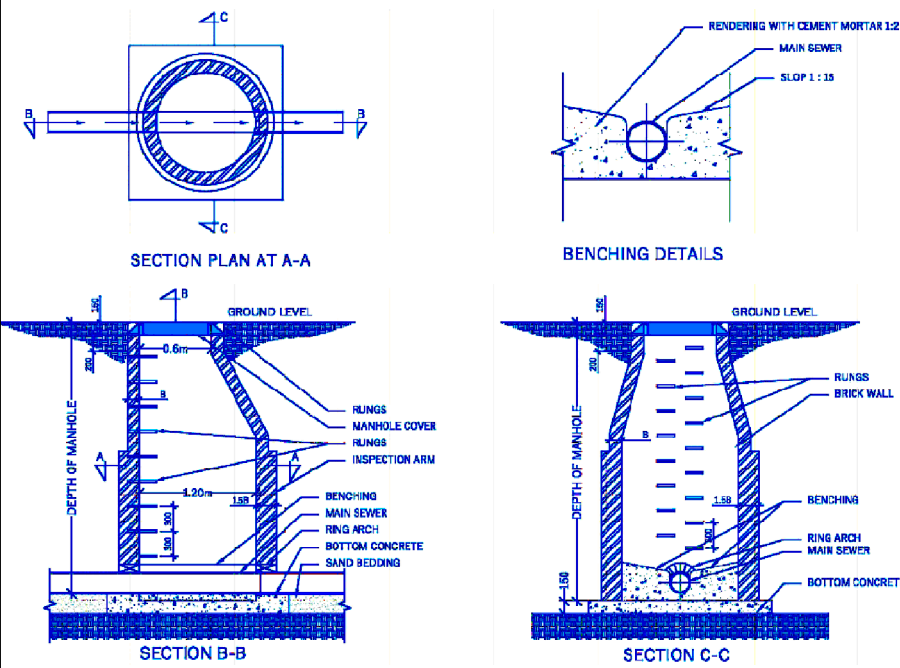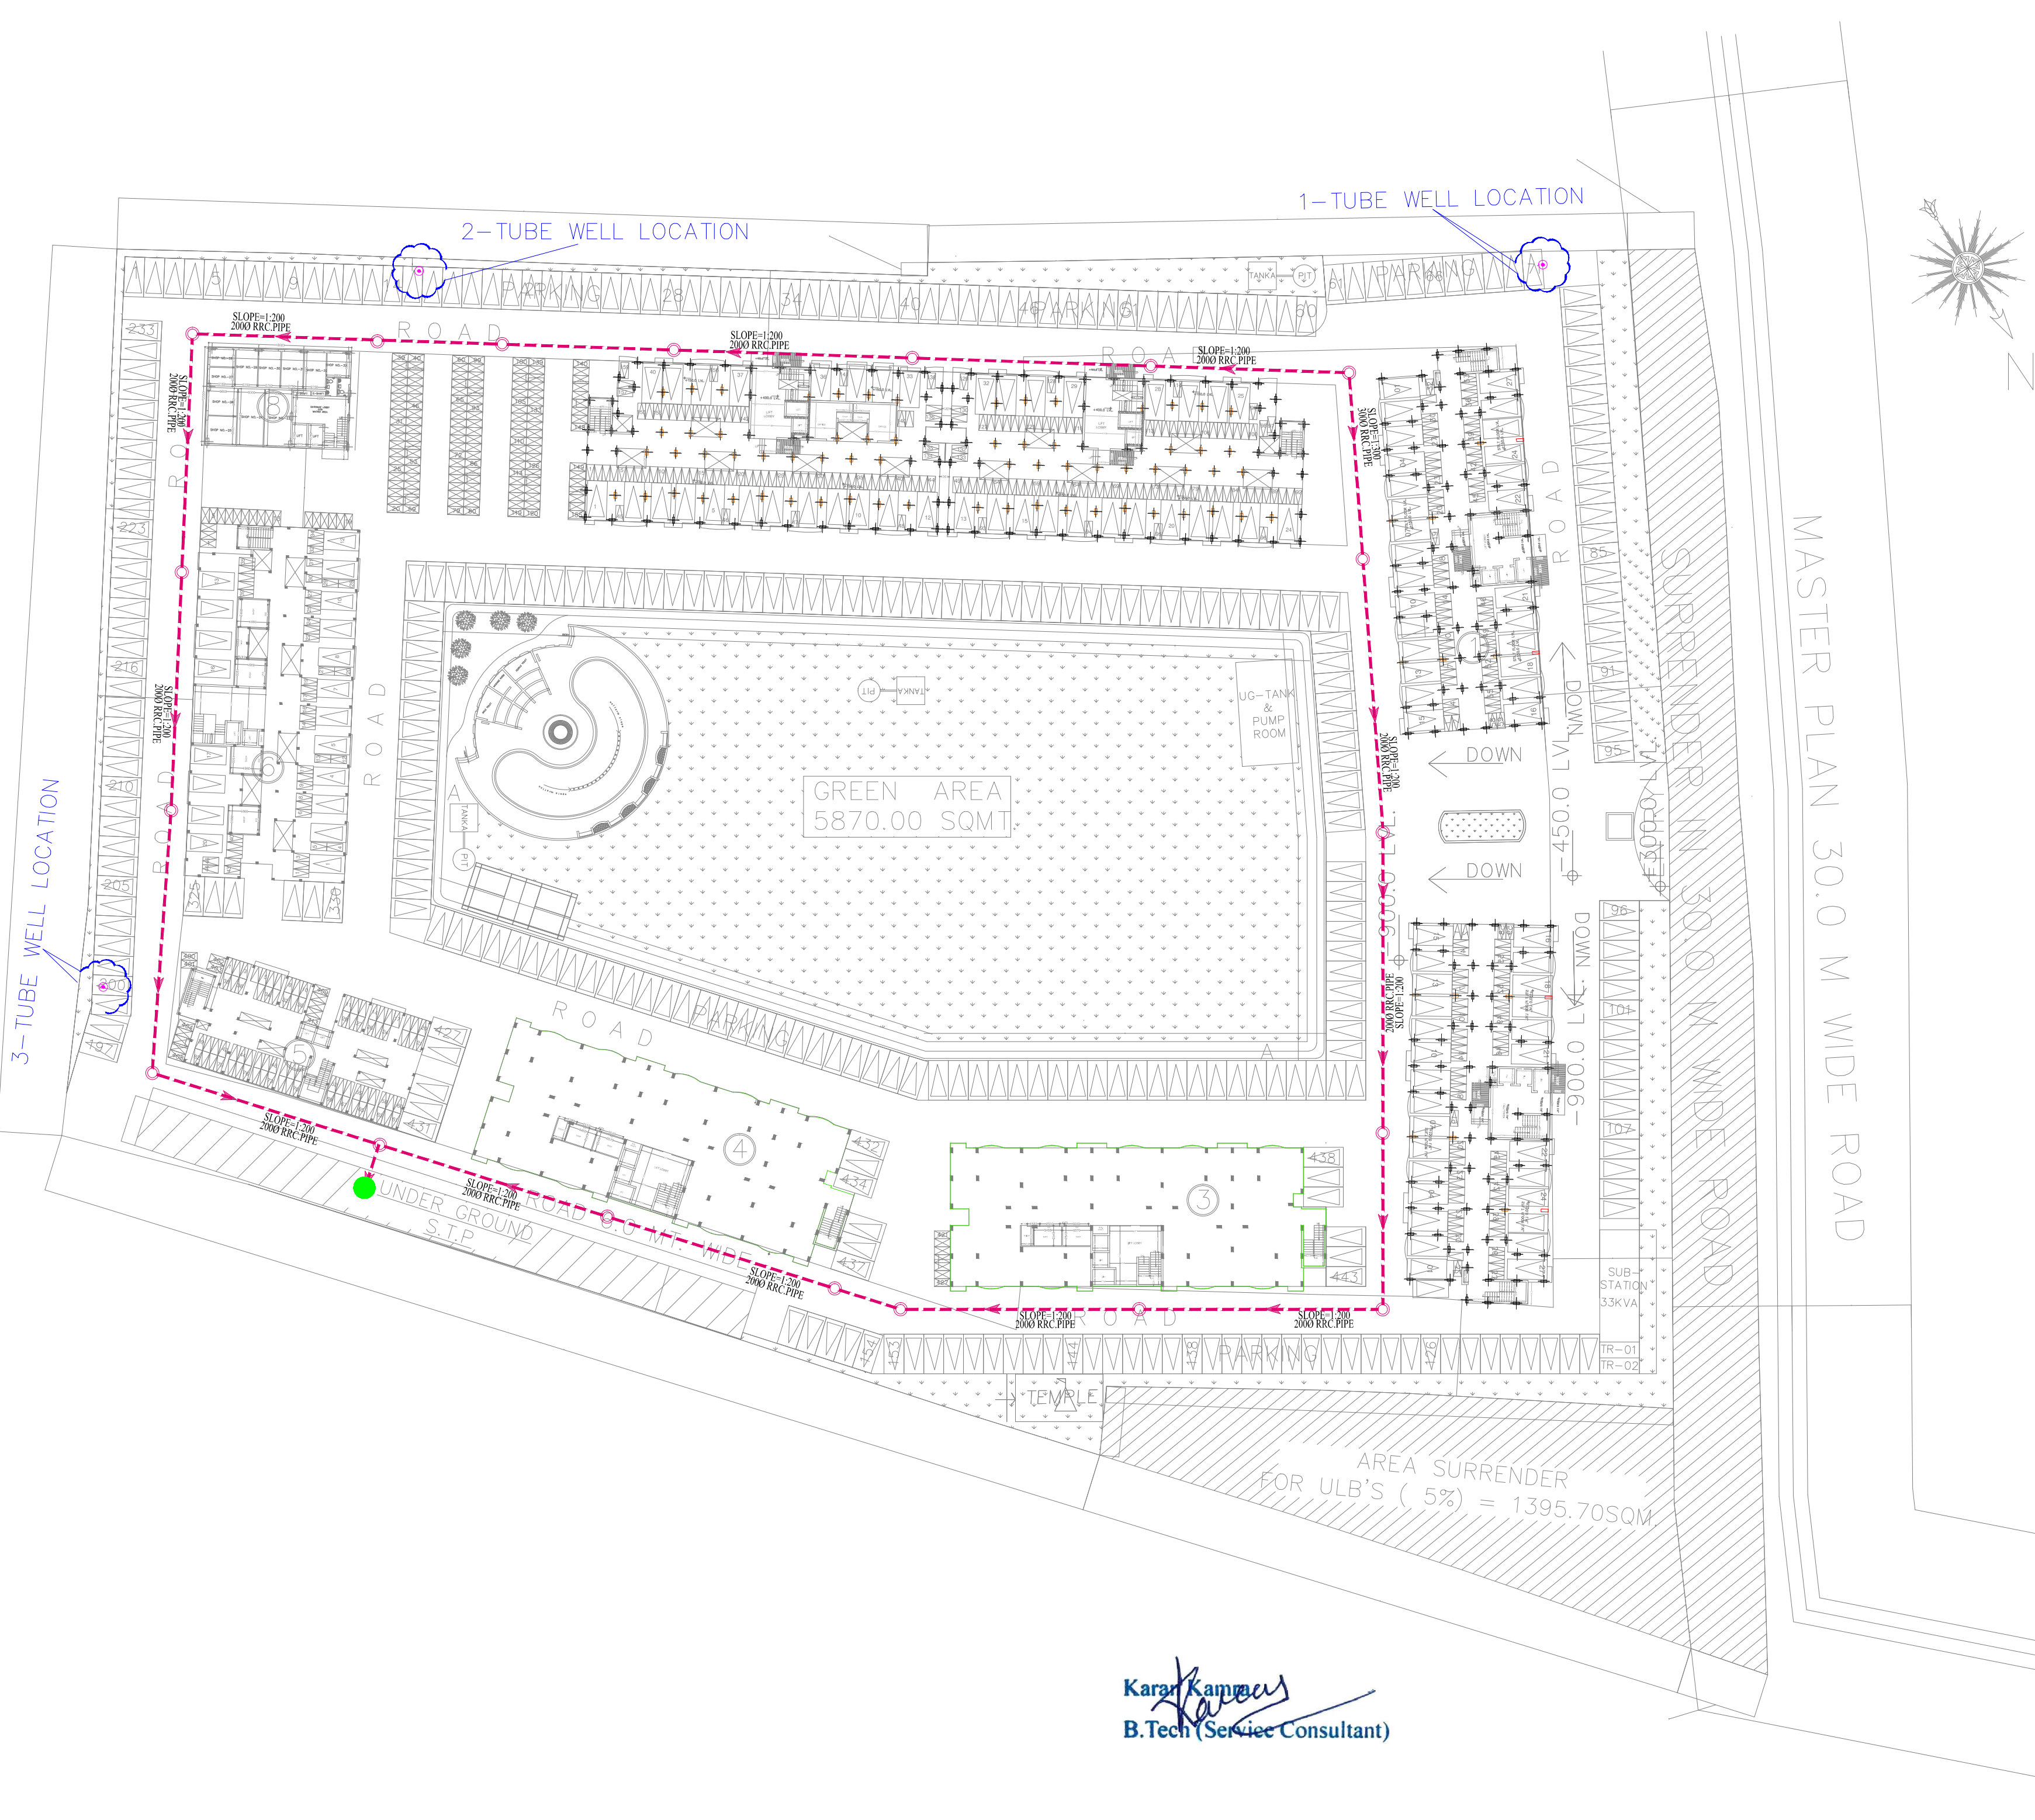

	200 MM DIA. RCC PIPE
	MAINHOLE
	SEPTIC TANK

CONSULTANT:-

KASHVI
BUILDING SERVICES CONSULTANTS
B-101, II Floor side Ganesh Nagar, New Delhi-110018
Engg : KARAN KAMRA (B.Tech, CIVIL)
Email-kk.241338@gmail.com

DRAWING TITLE:-

SEWERAGE LAYOUT PLAN

CLIENT:-

TREHAN APNA GHAR PVT. LTD.
290, NAYA-BASS, ALWAR. RAJASTHAN
Alwar Office: C/O PHOOL BAGH SERVICE STATION
NEAR CIRCUIT HOUSE, ALWAR. Tel. 0144-3241400

PROJECT:-

TREHAN VILASA HEIGHTS
KHASRA NO :- **1205, 1206** AT
VILLAGE PIPLI, NEEMRANA, TEH.- BEHROR
DISTT.-ALWAR (RAJ.)

DATE:-	SCALE:-
	N.T.S

Karan Kamra
B.Tech (Service Consultant)