


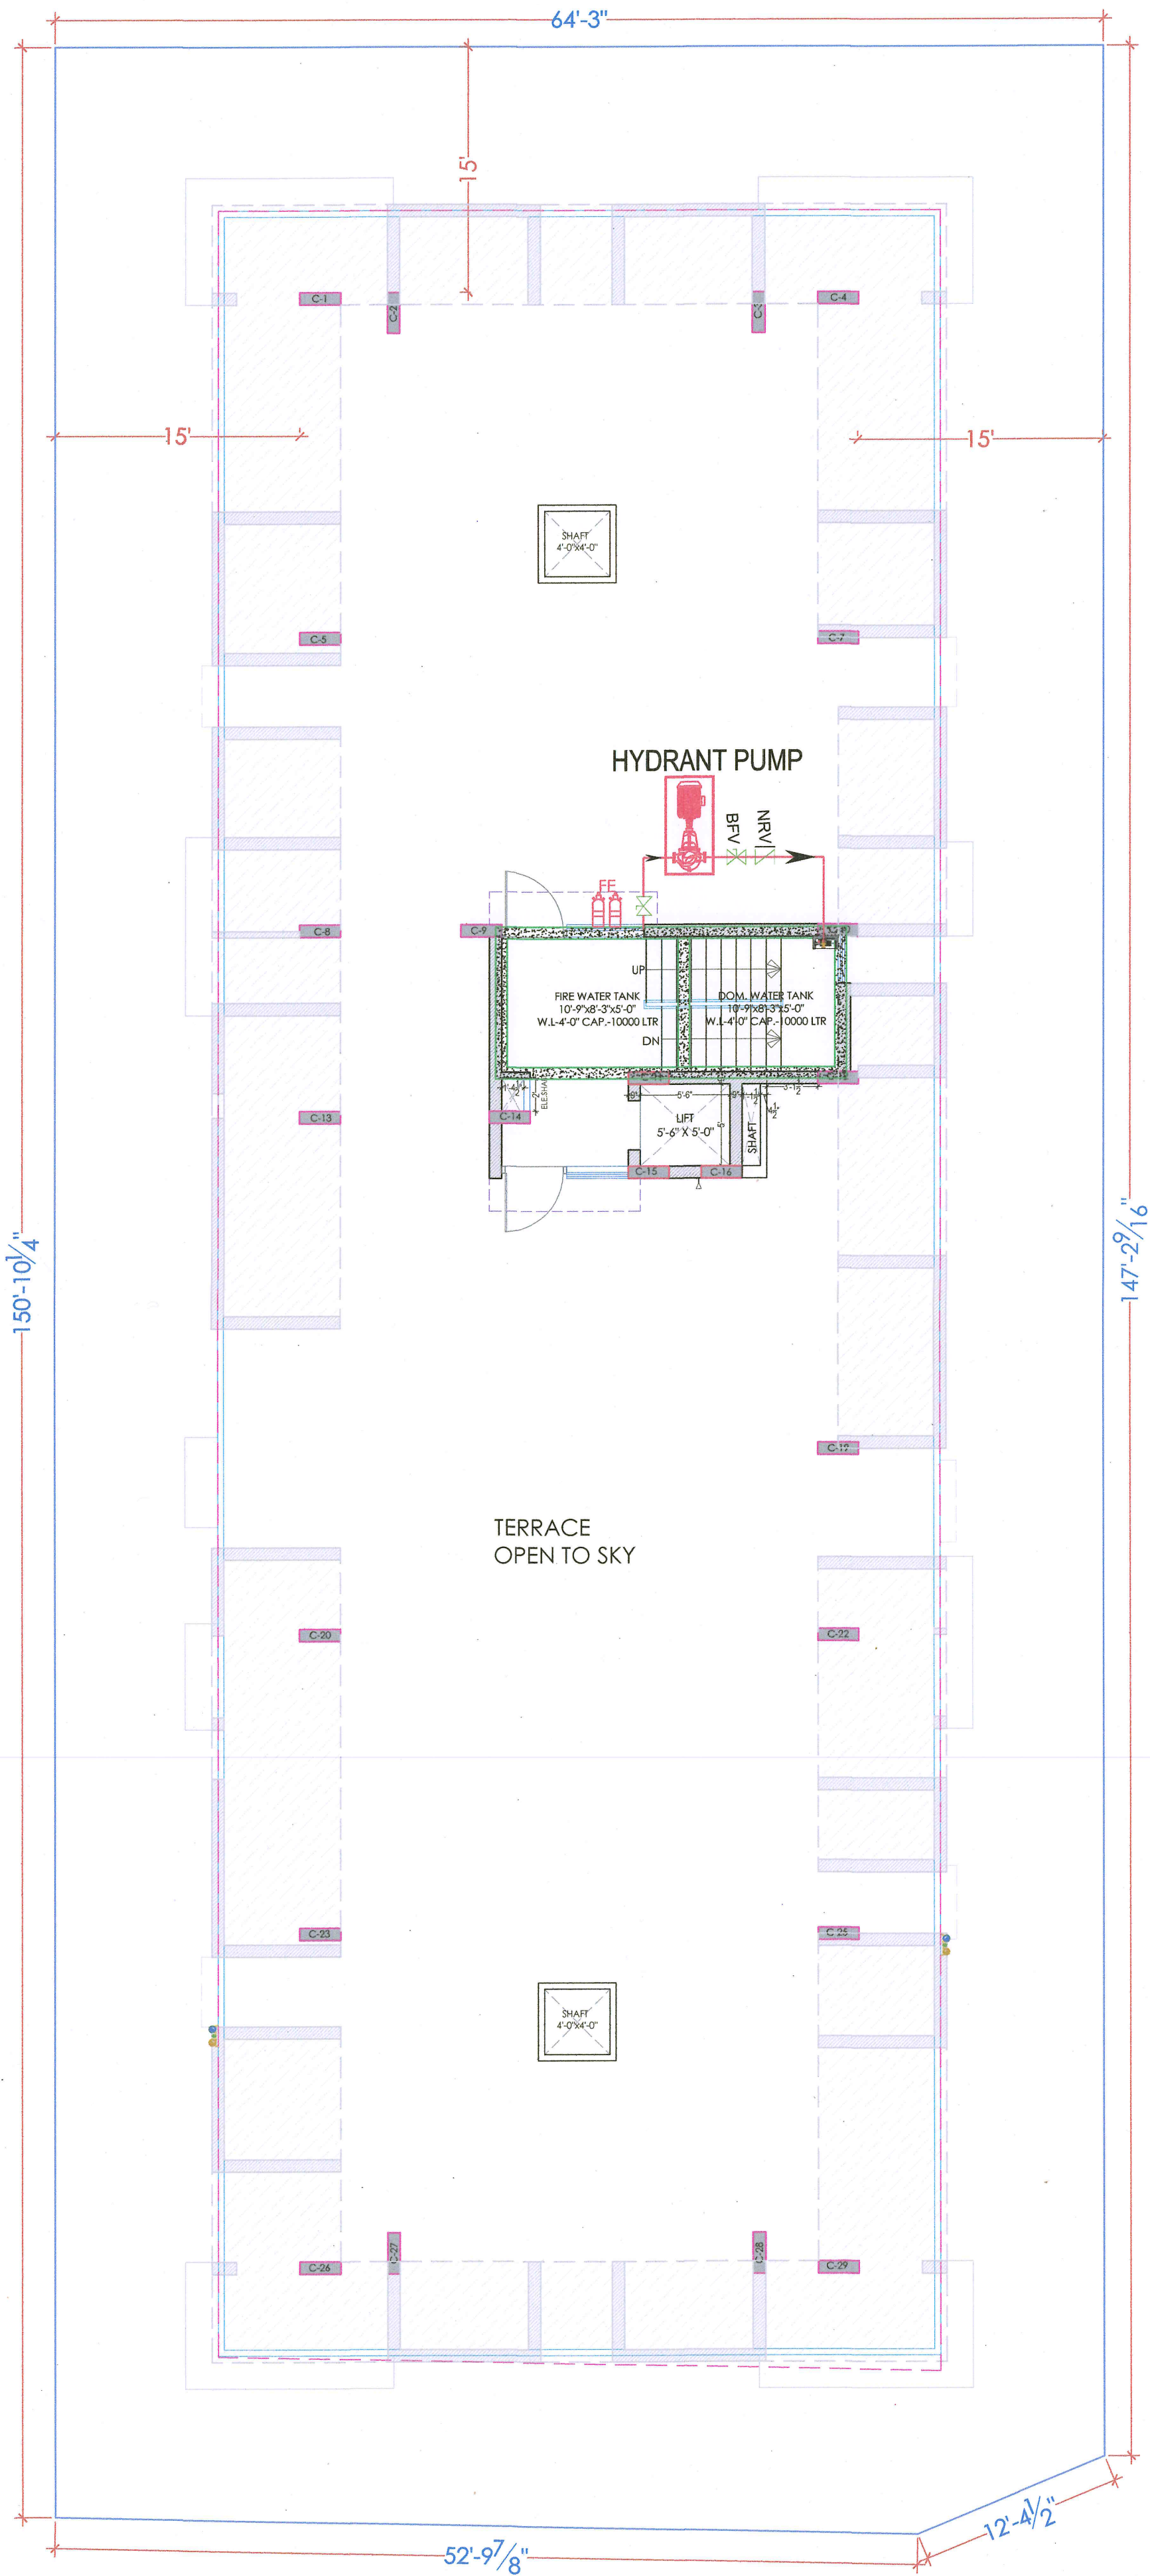

TERRACE FLOOR FIRE FIGHTING LAYOUT

PROJECT NAME :

ASTHA PRIME

DEVELOPER NAME :

ASTHA REAL ESTATE

PLAN OF FIRE HOSE CABINET

LEGEND:-

FIRE HYDRANT MS PIPE	
HALL VALVE	
EXTERNAL FIRE HYDRANT	
EXTERNAL FIRE HOSE CABINAT	
FIRE HOSE CABINAT	
UPRIGHT SPRINKLER HEAD	
PENDENT SPRINKLER HEAD	
SIDE WALL SPRINKLER HEAD	
FIRE EXTINGUISHER	
FLOW SWITCH	
ISOLATION VALVE	
2 WAY FIRE BRIGADE INLET	

For ASTHA REAL ESTATE
Proprietor

Er. SANJEEV SHARMA
B.E (Electrical)

PROJECT:

PROPOSED RESIDENTIAL FLATS
ON PLOT NO. - 52
SCHEME - "RAJLAXMI ELCLAVE-X"
MANPUR DEVRI URF GOLIAWAS,
TEH :- SANGANER ,JAIPUR

NAME OF DRAWING:

TERRACE FLOOR FIRE FIGHTING
LAYOUT

DRAWING
PLUMBING DRAWING

NORTH:

PROJECT NO. :

DATE :
27, May. - 2024

SCALE :
NTS
REV NO. :
R-0

DRAWING NO. :

PROJECT	CATEGORY	BLOCK	FLOOR	TYPE	NUMBER

A-01