


PROPOSED LAYOUT PLAN "KRISHANA KUNJ "II"

KHASRAS NO.-339,342,343,344,345,348

VILLAGE:-JAISINGHPURA URF TEJAWALA

TEHSIL SANGANER,JAIPUR

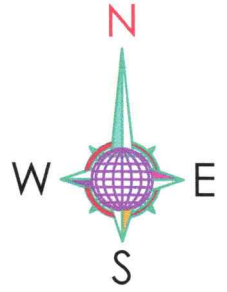


ZDP Road 24.00 Mtr. Wide

Existing Road 12.00Mtr. Wide

JDA APPROVED
THE PLATINUM CITY

Existing Road 12.00Mtr. Wide

LAYOUT PLAN OF
ELECTRIFICATION
(TRANSFORMER,
SOLAR ENERGY
ETC.)

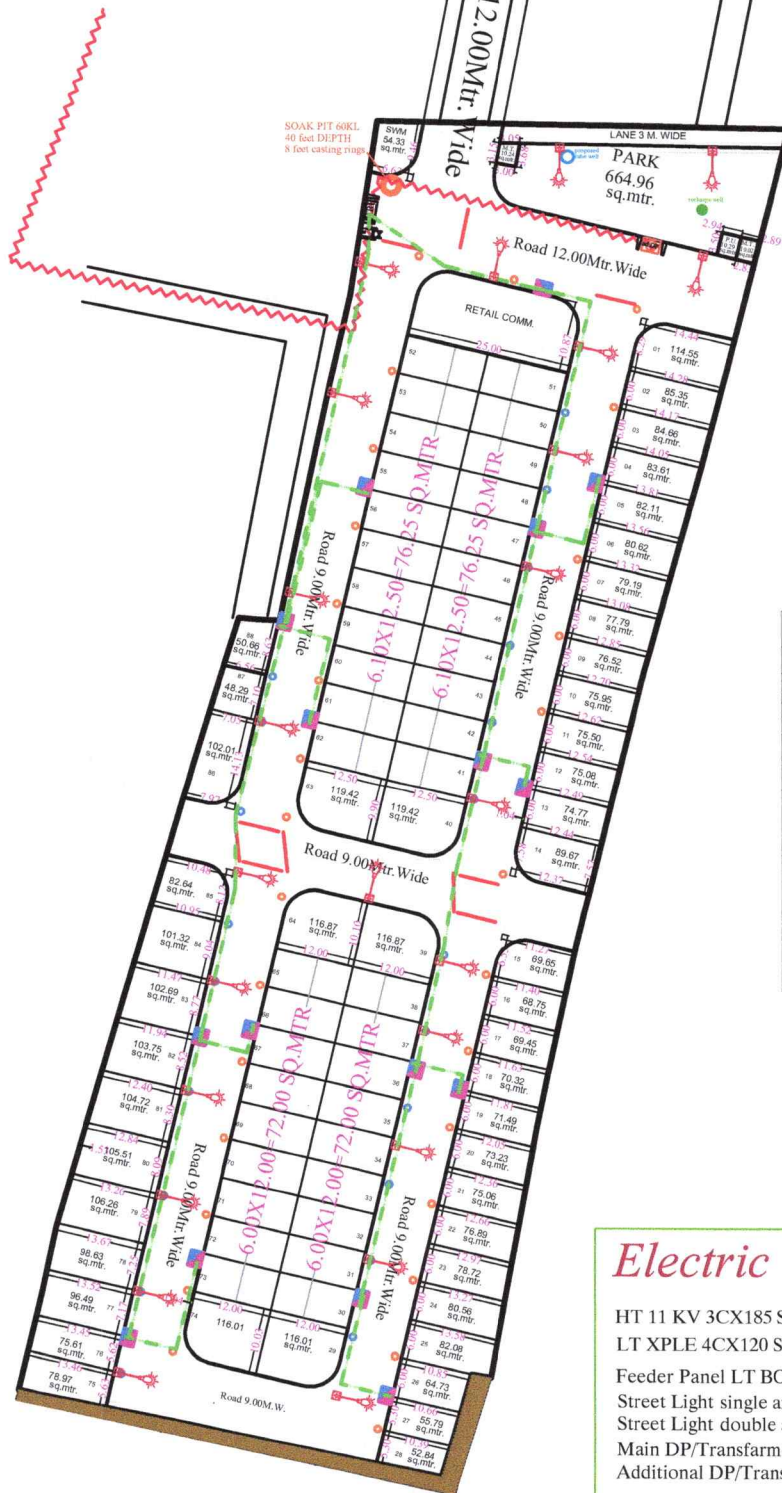

क्रमांक	भू. उपयोग	क्षेत्रफल (Sq.mtr)	प्रतिशत
1	RESIDENTIAL	7080.75	54.77 %
2	RETAIL COMM.	263.01	2.03 %
3	कचरा निस्तारण केन्द्र	54.33	0.42 %
4	टेलीकॉम टॉवर (I)	10.02	0.08 %
5	टेलीकॉम टॉवर	10.24	0.08 %
6	P.U.	10.29	0.08 %
7	PARK	664.96	5.14 %
8	ROAD	4833.63	37.40 %
SCHEME AREA		12927.23	100.00%
OUT OF POSSESSION AREA		172.77	
कुल योजना क्षेत्र		13100.00	



Electric Work Proposal

HT 11 KV 3CX185 SQ MM	200 mtr
LT XPLE 4CX120 SQMM	610 mtr
Feeder Panel LT BOX 100AMP	16 nos
Street Light single arm	25 nos
Street Light double arm	
Main DP/Transformer	1 nos
Additional DP/Transformer	1 nos
Ring Main Unit (2 LBS + 1 VCB)	1 nos