



PROPOSED LAY OUT PLAN OF
"VRB AMBER EXTENSION"
IN KHASRA NO.- 77, 79, 80, 81, 76/1, 600/78, 599/78, 595/46, 77/495, 78/496,
601/586, 607/597, 605/592, 603/590, 569/48, 591/47
AT REVENUE VILLAGE - JAISINGHPURA WAS NEVTA, TEH.- SANGANER, JAIPUR

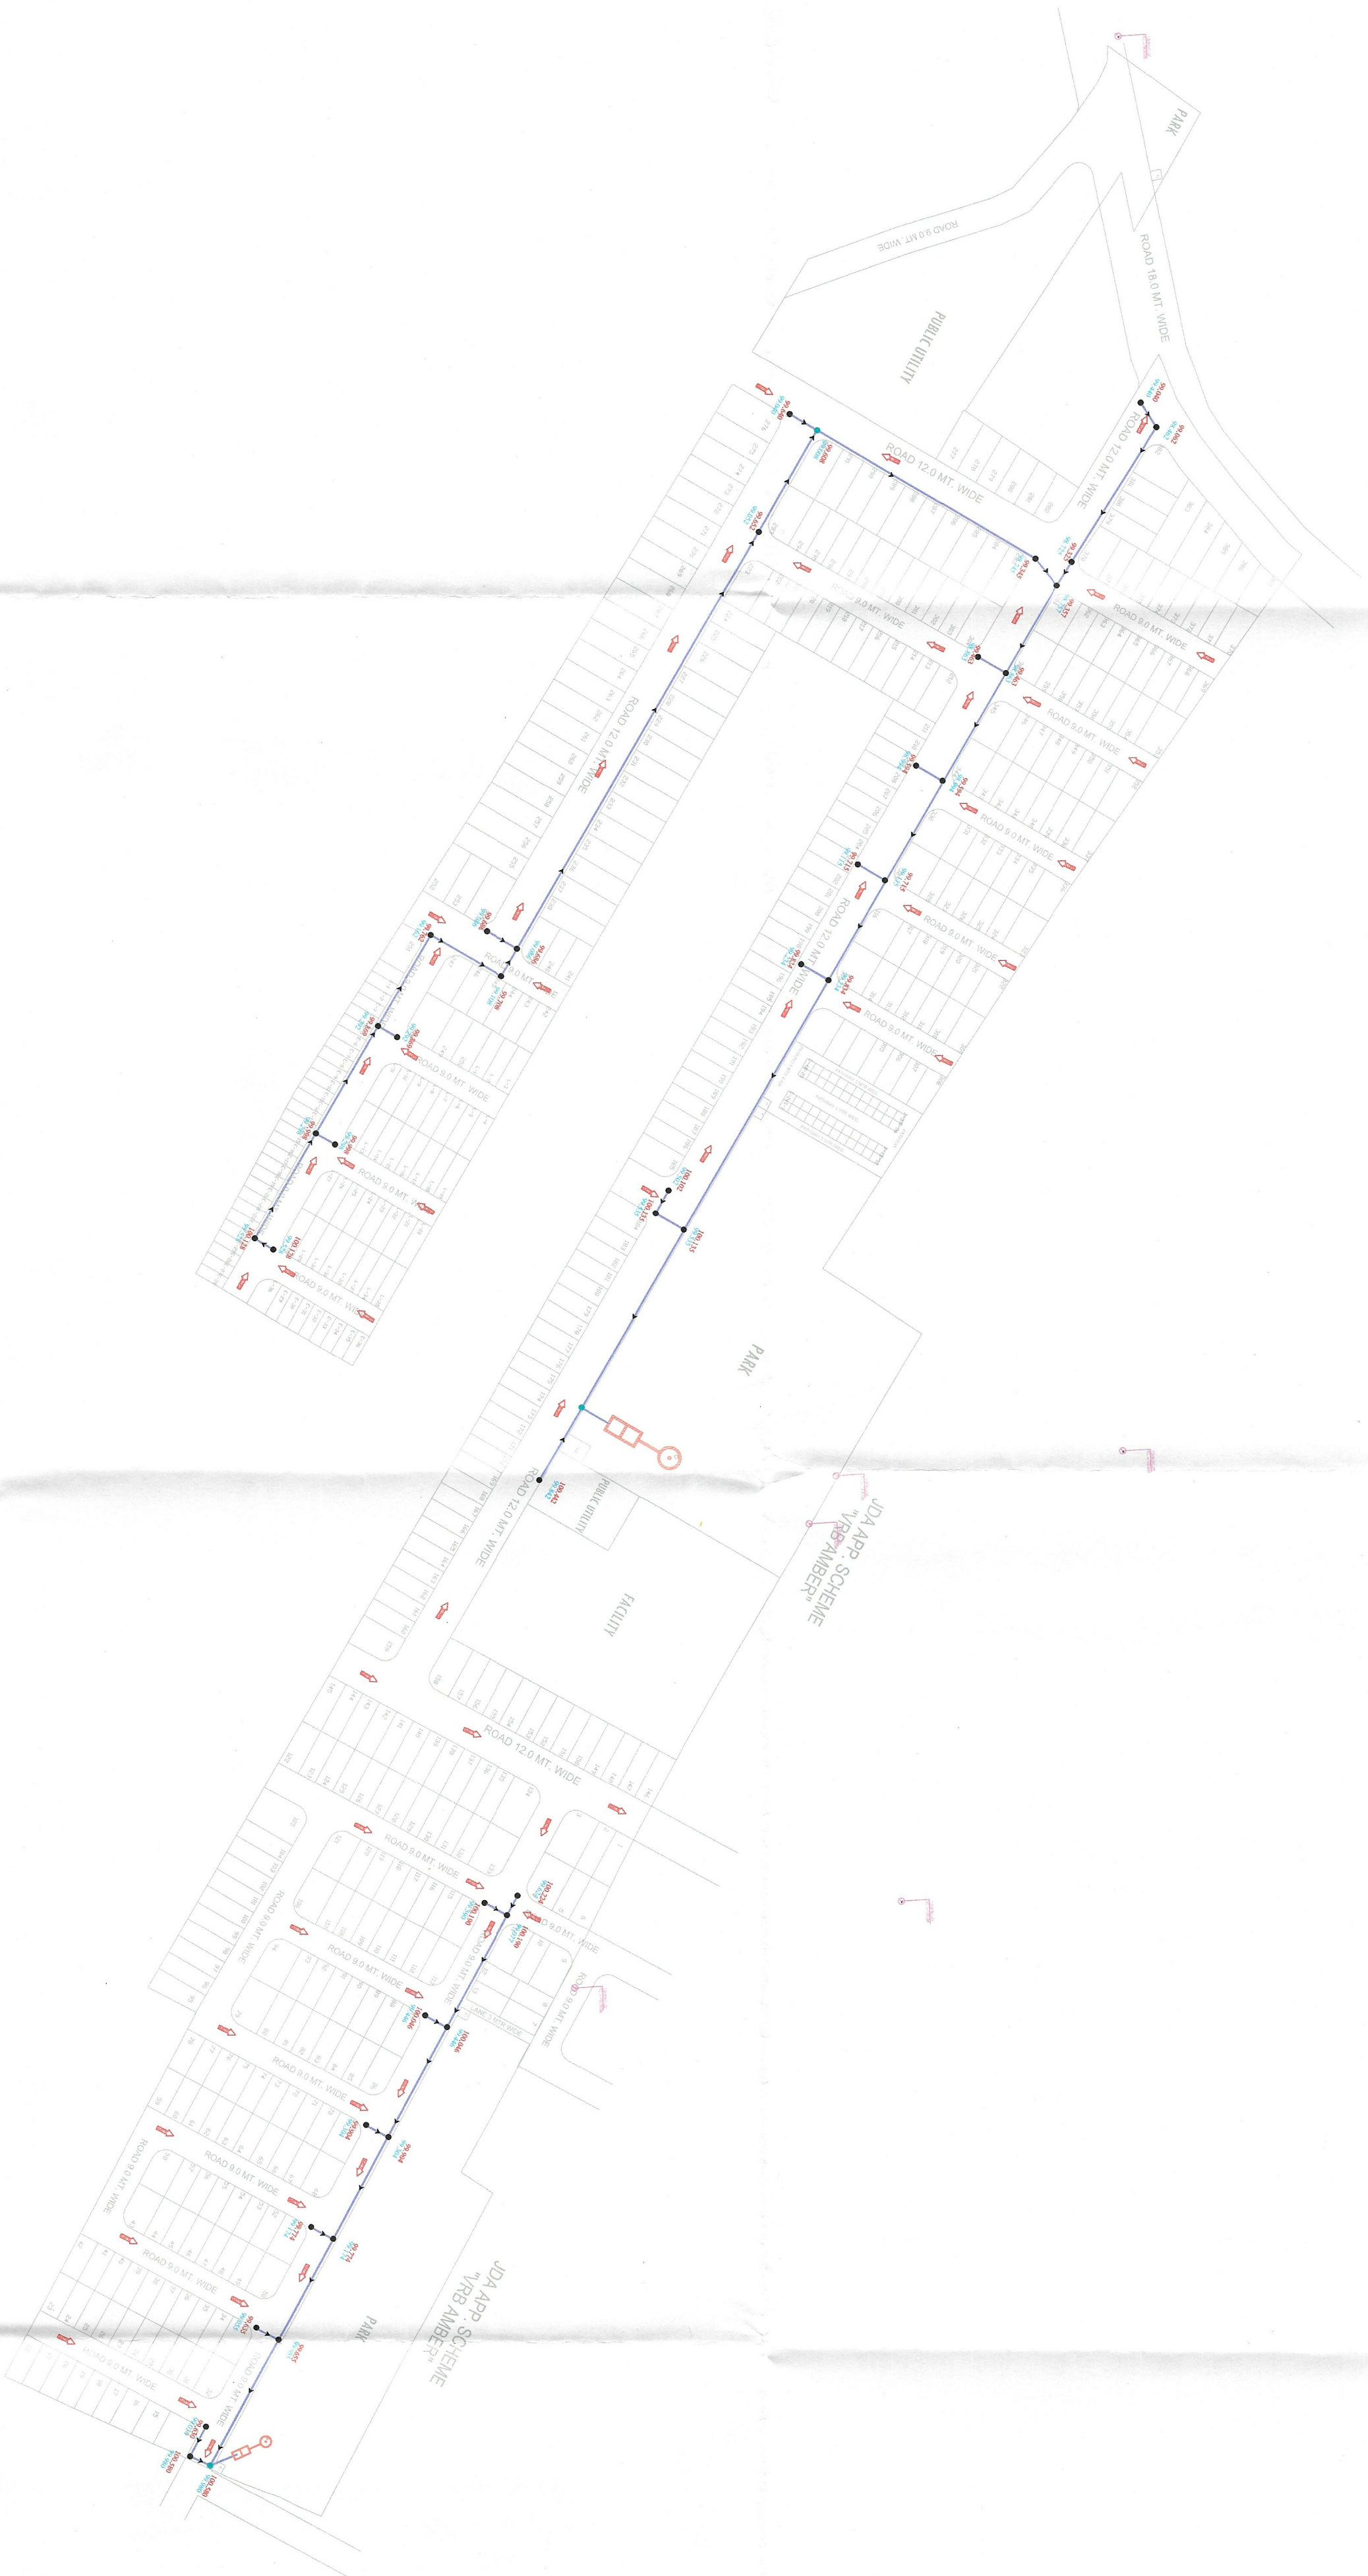


AREA ANALYSIS :-			
S.No.	LAND USED	AREA IN (SQ.MTR.)	(%)
1.	RESIDENTIAL	41613.19	42.49 %
2.	EWS & LIG	4162.40	04.25 %
3.	RETAIL	432.00	00.44 %
TOTAL = 1 TO 3		46207.59	47.18 %
4.	PARK	14745.11	15.06 %
5.	FACILITY	4896.50	5.00 %
6.	PUBLIC UTILITY	4896.45	5.00 %
7.	SWM	50.00	00.05 %
8.	MOBILE TOWER	40.00	00.04 %
9.	PU (TOILET)	10.00	00.01 %
10.	PARKING	958.58	00.98 %
11.	ROAD	26124.77	26.68 %
TOTAL = 4 TO 11		51721.41	52.82 %
SCHEME AREA		97929.00	100.00 %

KEY PLAN

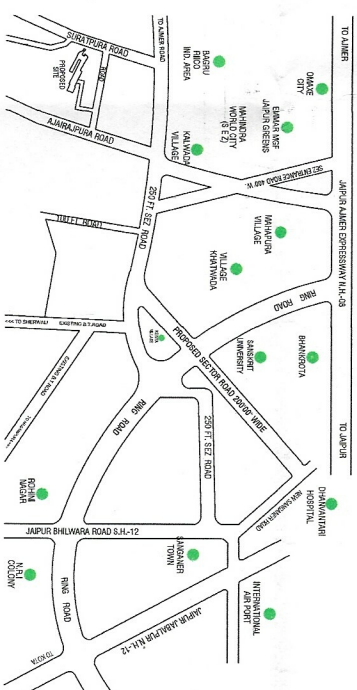

KHASRA MAP

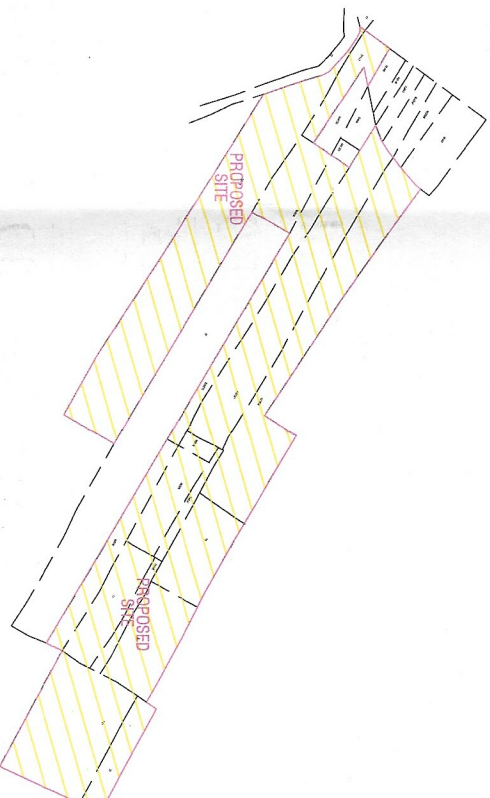

ORIGINAL MAP OF EXISTING LAND
IN KHASRA NO.- 77, 79, 80, 81, 76/1, 600/78, 599/78, 595/46, 77/495, 78/496,
601/586, 607/597, 605/592, 603/590, 569/48, 591/47
AT REVENUE VILLAGE - JAISINGHPURA WAS NEVTA, TEH.- SANGANER, JAIPUR

D:\Downloads\JAISINGHPURA WAS NEVTA.jpg

Haridas
HARIDAS KHANDELWAL
CHARTERED ENGINEER (C.E.)
The Institution of Civil Engineers
(India)

LAYOUT PLAN OF RAIN WATER HARVESTING