
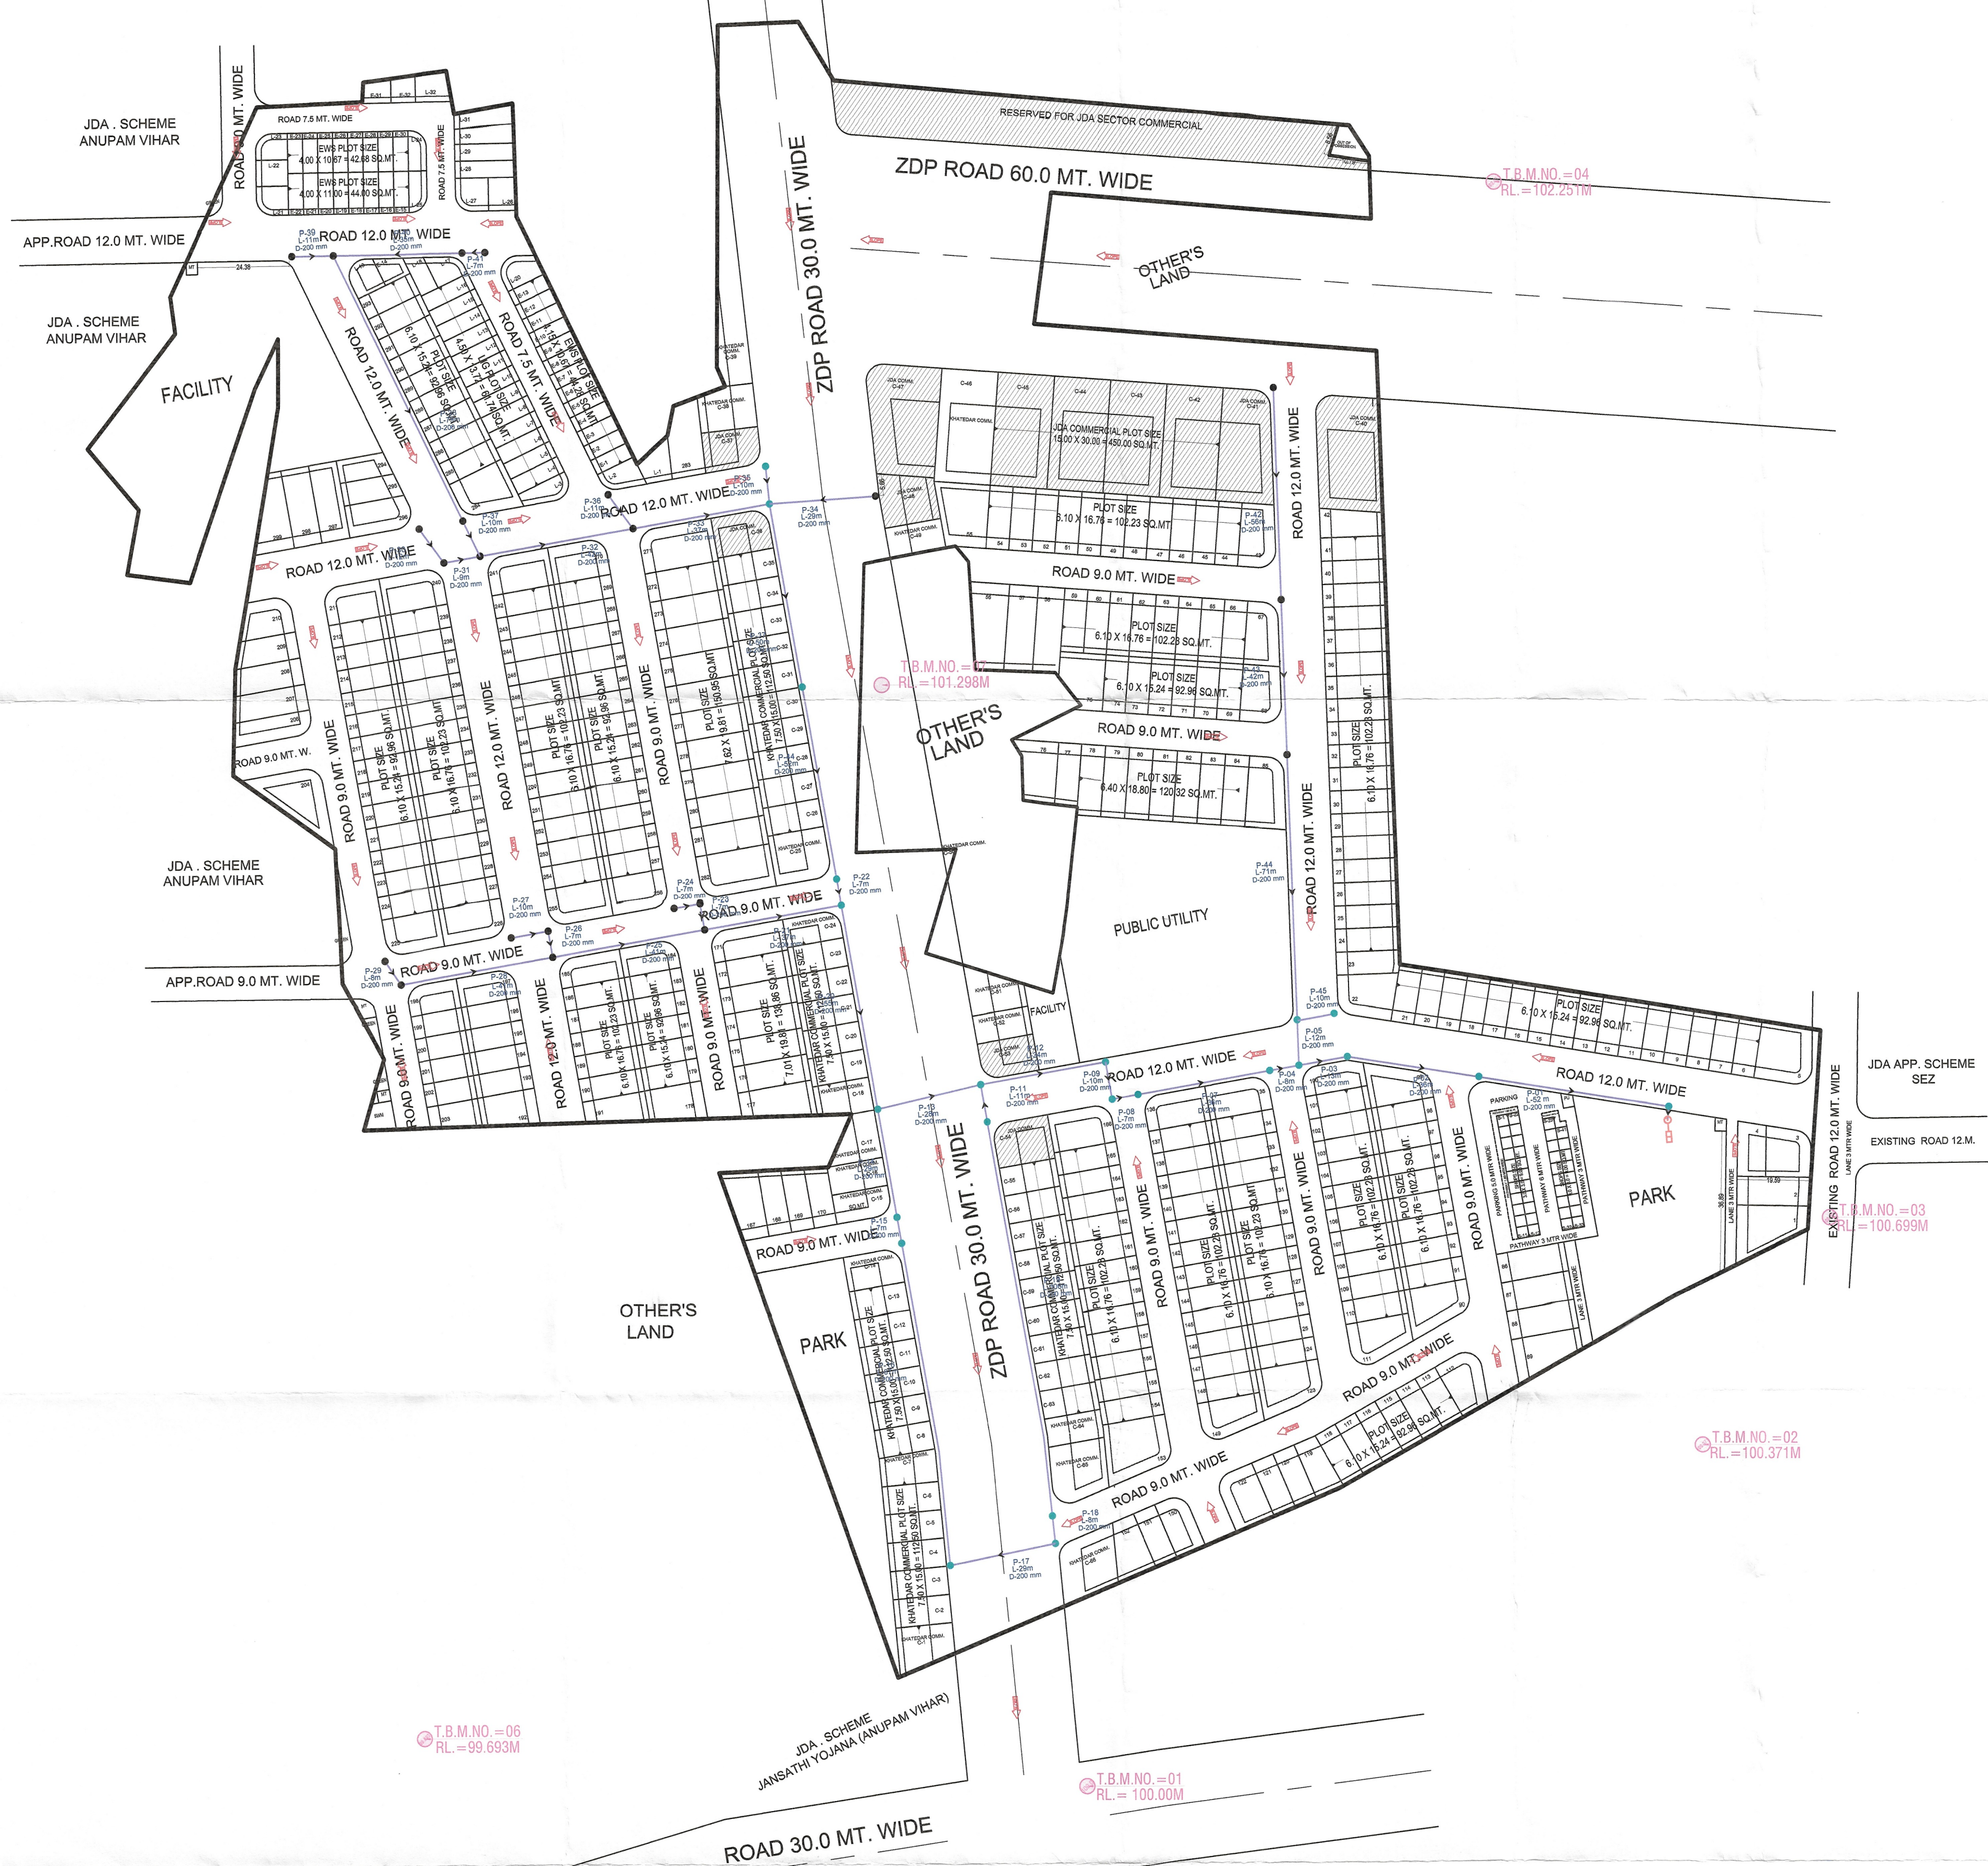


AT REVENUE VILLAGE - HARCHANDPURA WAS DEVLIA,TEH.- SANGANER, JAIPUR

UNDER KHASRA NO.- 839, 850, 856, 834, 852, 973/858, 975/858, 974/858, 1033/841, 1043/840, 1044/846, 1032/841, 1042/840, 1047/849, 1031/841, 1039/838, 1046/849, 1038/838, 1041/821, 1037/838, 1040/821, 1060/836, 837, 841/875, 847, 848, 851, 1066/ 853
AT REVENUE VILLAGE - HARCHANDPURA WAS DEVLIA, TEH.- SANGANER, JAIPUR

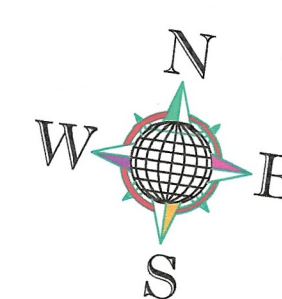

Rain Water Harvesting Legends:-

<u>Symbols</u>	<u>Relation To</u>	NOS./LEN.
	Manhole 450 X 450 X 600	23 Nos.
	Manhole 450 X 450 X 900/ as detail	23 Nos.
	200 MM uPVC PIPE	1300.00 m
	Rainwater Harvesting Line Slope	
	Rainwater Harvesting Collection Pit	01 Nos.

HARIDAS KHANDELWAL
CHARTERED ENGINEER (0210)
The Institution of Civil Engineers
(India)