


SERVICE DRAWING OF WATER PIPE LINE DPM ROYAL ENCLAVE

IN KHASRA NO.- 409, 410, 411, 412, 408/2126, 414, 415, 416 IN VILLAGE- BEELWA KALAN, TEH.-SANGANER, JAIPUR

J.D.A.

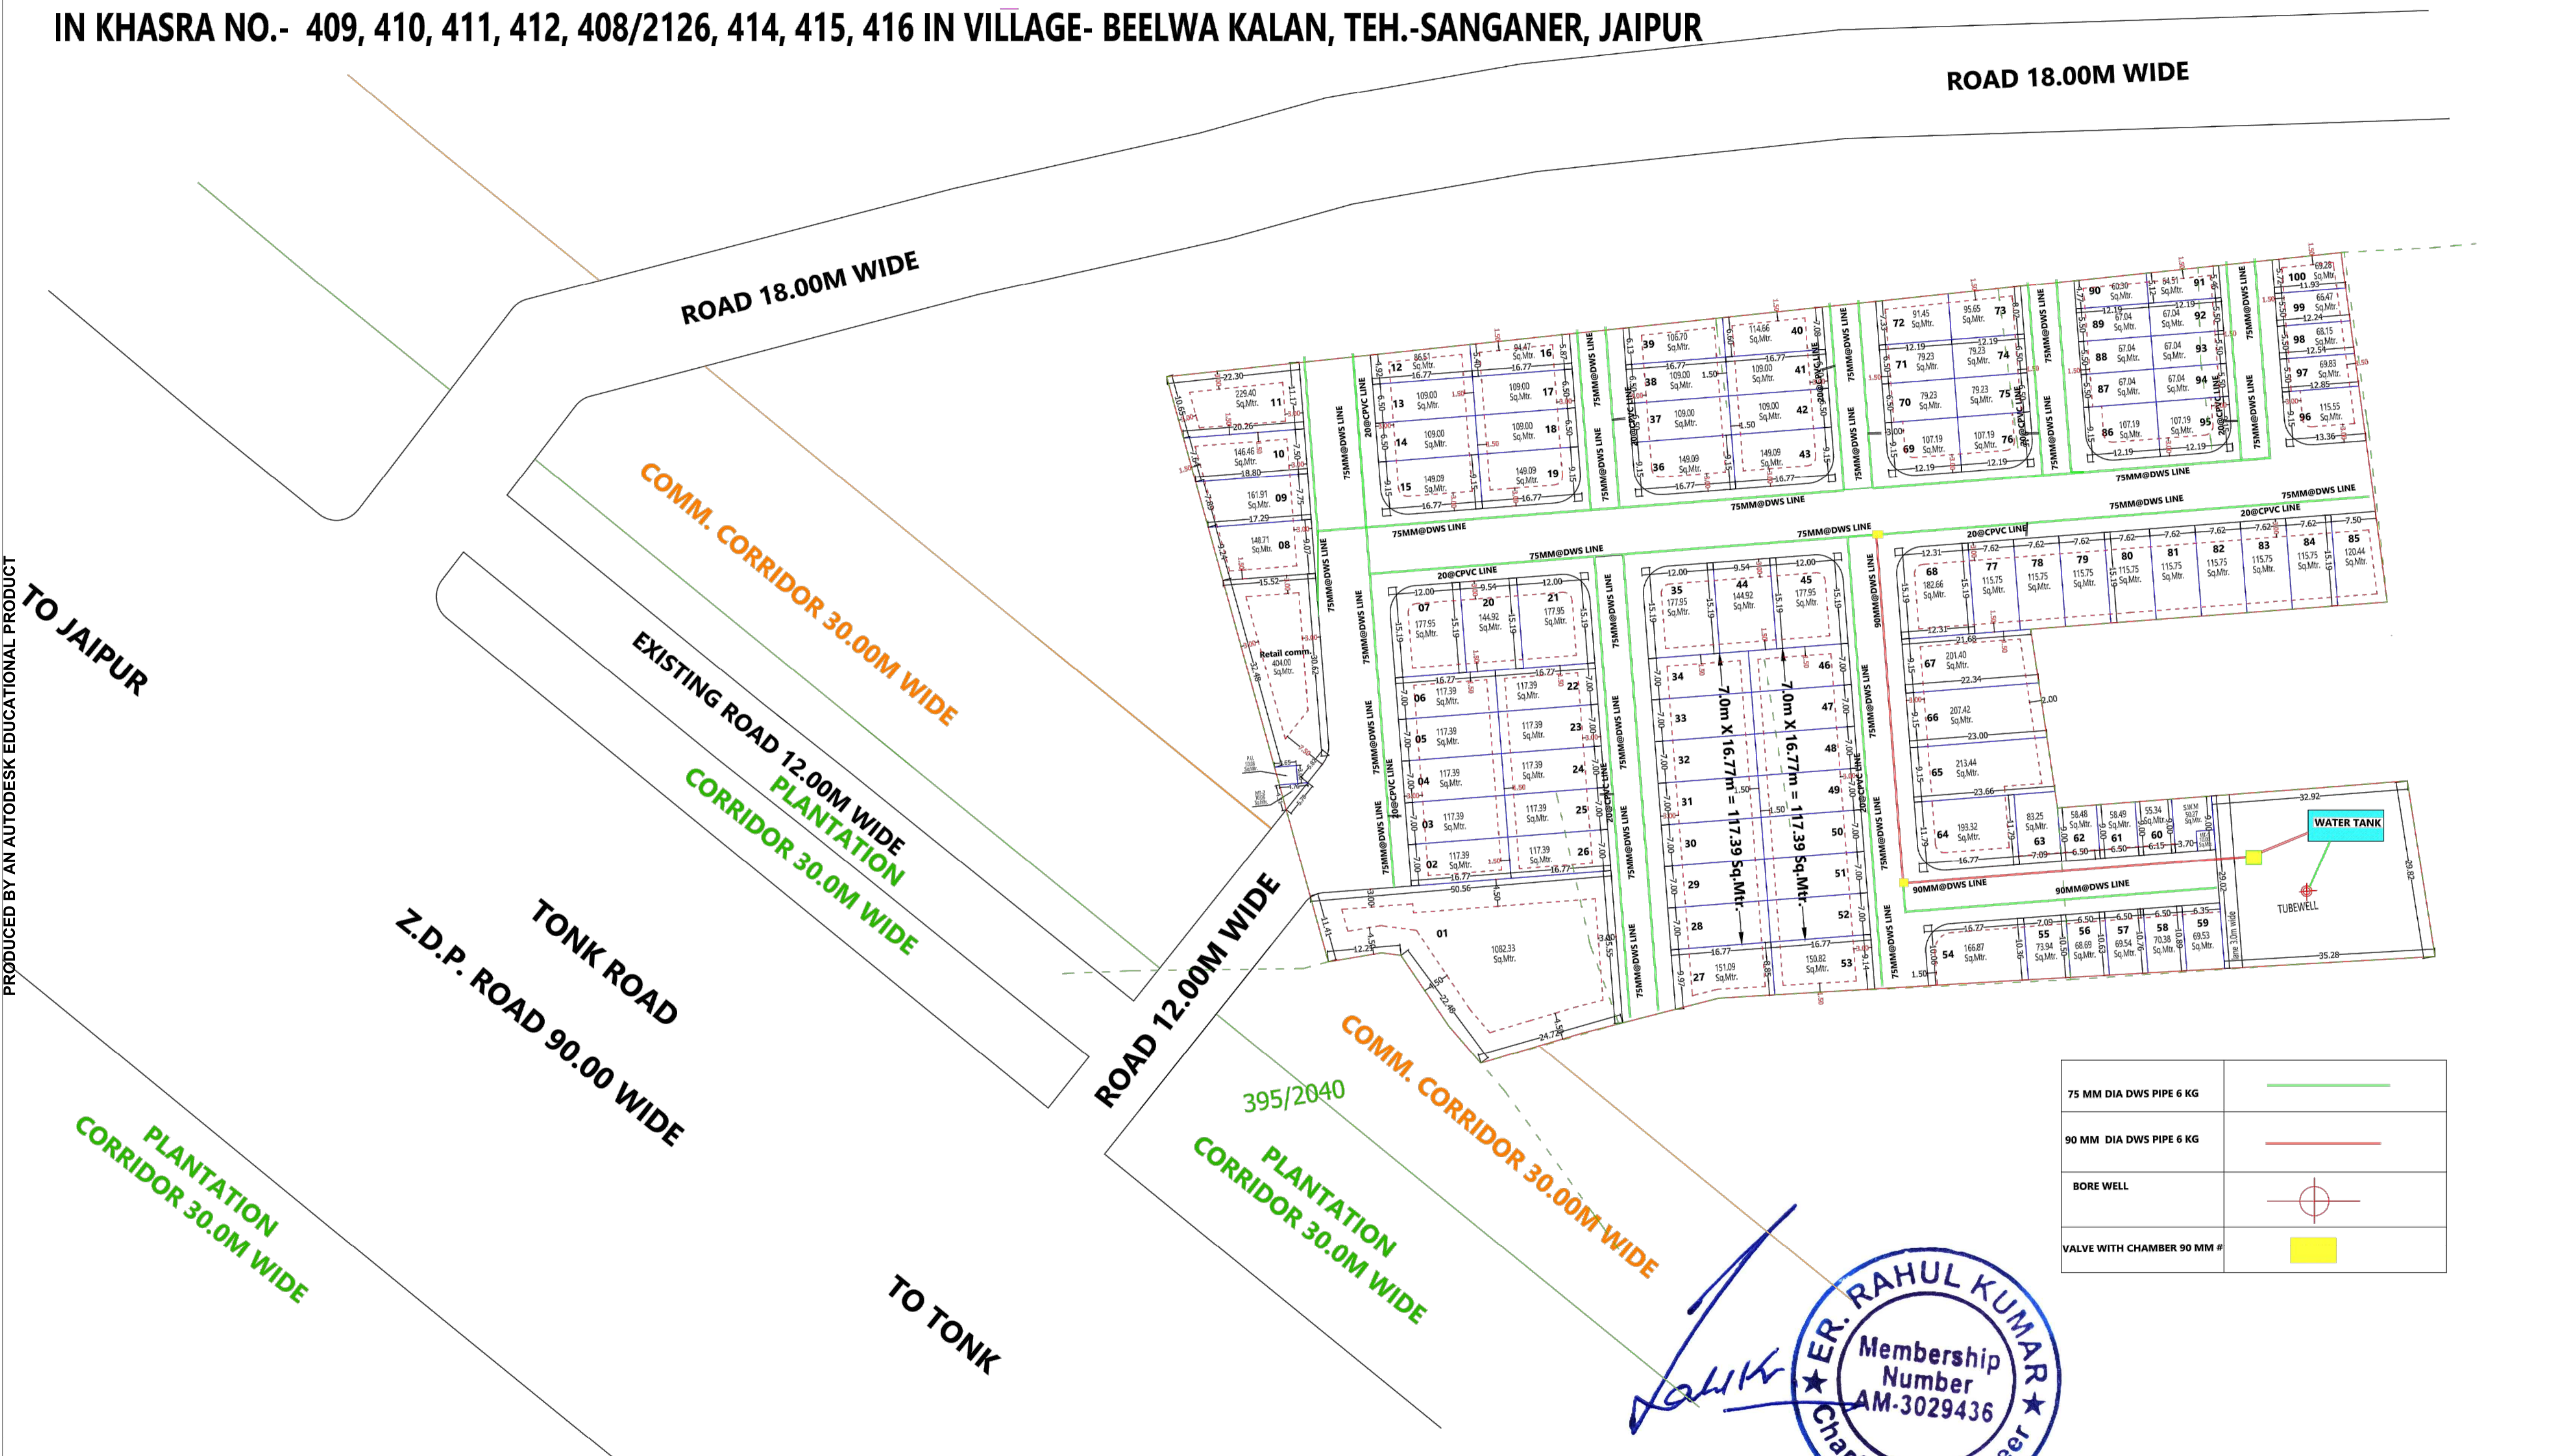

75 MM DIA DWS PIPE 6 KG	
90 MM DIA DWS PIPE 6 KG	
BORE WELL	
VALVE WITH CHAMBER 90 MM #	

ER. RAHUL KUMAR

ER. RAHUL KUMAR
Membership Number AM-3029436
Chartered Engineer

KGR ENGINEERS AND APPRAISERS
PROP. ER. RAHUL KUMAR
CHARTERED ENGINEER
P. No. +91 8955829798

Residential Scheme Area Analysis:-

S.no.	Land Use	Area(sq.mtr)	Percent	
1	Residential	12408.10	62.04 %	64.06%
2	Retail comm.	404.00	02.02 %	
3	Park	1000.48	05.00 %	
4	S.W.M+MT	80.41	00.40 %	
5	Road	6107.01	30.54 %	
Total area		20000.00	100.00 %	100.00%

;kstkuk dh ekSds tkWp] loZs{k.k ,oa ekLvj fodki ;kstkuk
2025 o tksuy fodki ;kstkuk dh lM+dksa] Hkw&mi;ksx
,oa {ks=Qy bR;kfn ls lacaf/kr iw.kZ tkWp dj fLkfr
;kstkuk ekufp= esa valfr dh xbZ gSA

MqMhdsVsM lykgdkj
QeZ dk uke ,oe~ gLrk{kj

Note:-

NAME OF SOCIETY :-	NIJI KHATEDARI
NAME OF SCHEME :-	DPM ROYAL ENCLAVE
ZONE NO.-14	
SCALE:- 1 : 500	
JAIPUR DEVELOPMENT AUTHORITY JAIPUR	