

LEGEND

EMERGENCY ASSEMBLY POINT

FIRE POINT

FIRE HYDRANT

EMERGENCY CONTROL ROOM

HOSE REEL

Krishna
KRISHNA KUMAR
B.Tech. (Mechanical)
M.E.P. Consultant

For My Dream House
Partner

WARNING

1. This drawing is the sole copyright of Architects **VISTAAR** and should be used for the purpose expressly issued.

GENERAL NOTES

1. All dimensions are in feet and inches.
2. Do not scale this drawing follow written dimensions only.
3. This drawing should be read in conjunction with other architectural and structural drawings.
4. Any discrepancy in the drawing should be immediately brought to the notice of architect.

PROJECT:-
SUNRISE WESTWAY HEIGHTS
BUILDING AT PLOT NO.-32E & 32F, WESTWAY HEIGHTS (TRUCK
TERMINAL), VILL. KESHOPURA, ASARPURA
, BHANKROTA, JAIPUR


DRAWING TITLE

STILT FLOOR FIRE FIGHTER

ARCHITECTS :

VISTAAR ARCHITECTS & PLANNERS
Architects : Interior Designers
B-2/12, Chitrakoot scheme,
main Gandhi Path, Opp mall of jaipur, Jaipur
PH. - 0141-4116461, 09001010366

DRN.	DATE	REV.	NORTH
ER.SACHIN	09-08-2024		
SCALE	JOB NO.		
NTS			

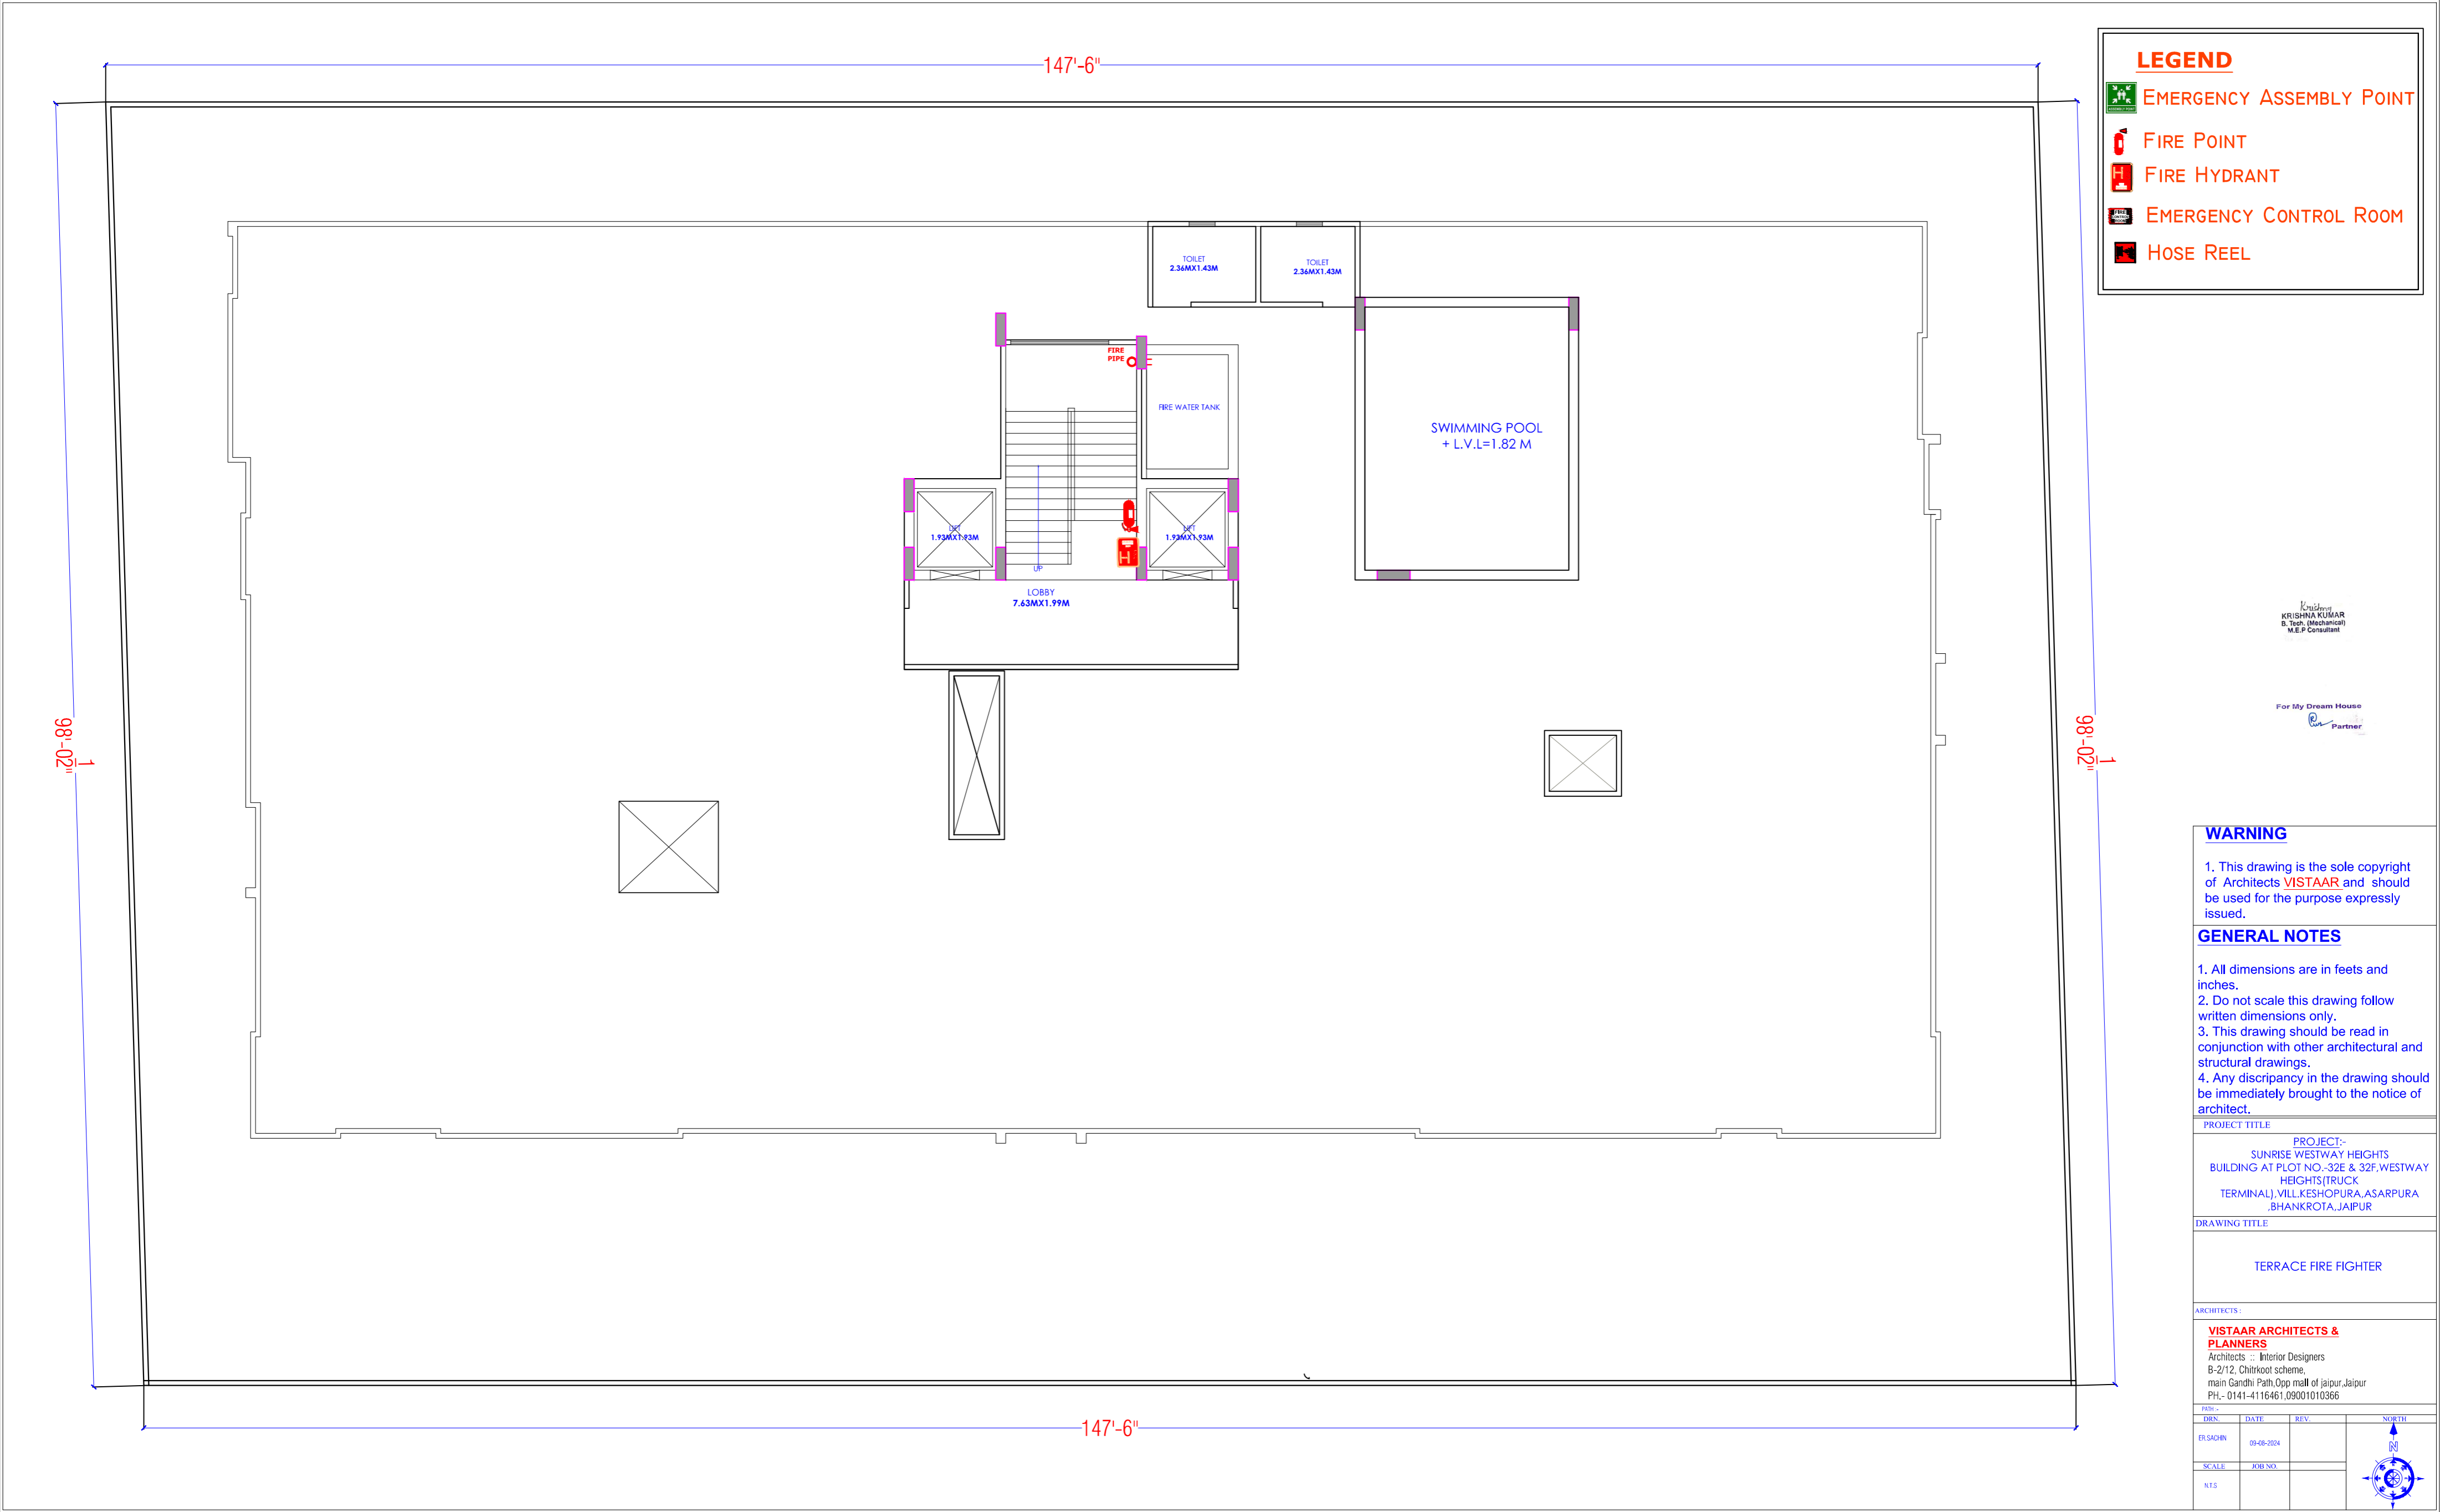

LEGEND

EMERGENCY ASSEMBLY POINT

FIRE POINT

FIRE HYDRANT

EMERGENCY CONTROL ROOM

HOSE REEL

Krishna
KRISHNA KUMAR
B. Tech. (Mechanical)
M.E.P. Consultant

For My Dream House
Partner

WARNING

1. This drawing is the sole copyright of Architects VISTAAR and should be used for the purpose expressly issued.

GENERAL NOTES

1. All dimensions are in feet and inches.
2. Do not scale this drawing follow written dimensions only.
3. This drawing should be read in conjunction with other architectural and structural drawings.
4. Any discrepancy in the drawing should be immediately brought to the notice of architect.

PROJECT TITLE

PROJECT:-
SUNRISE WESTWAY HEIGHTS
BUILDING AT PLOT NO.-32E & 32F, WESTWAY
HEIGHTS (TRUCK
TERMINAL), VILL. KESHOPURA, ASARPURA
, BHANKROTA, JAIPUR

DRAWING TITLE

TERRACE FIRE FIGHTER

ARCHITECTS :

VISTAAR ARCHITECTS &
PLANNERS
Architects :- Interior Designers
B-2/12, Chitrakoot scheme,
main Gandhi Path, Opp mall of jaipur, Jaipur
PH. - 0141-4116461, 09001010366

DRN.	DATE	REV.	NORTH
ER.SACHIN	09-08-2024		
SCALE	JOB NO.		
NTS			