


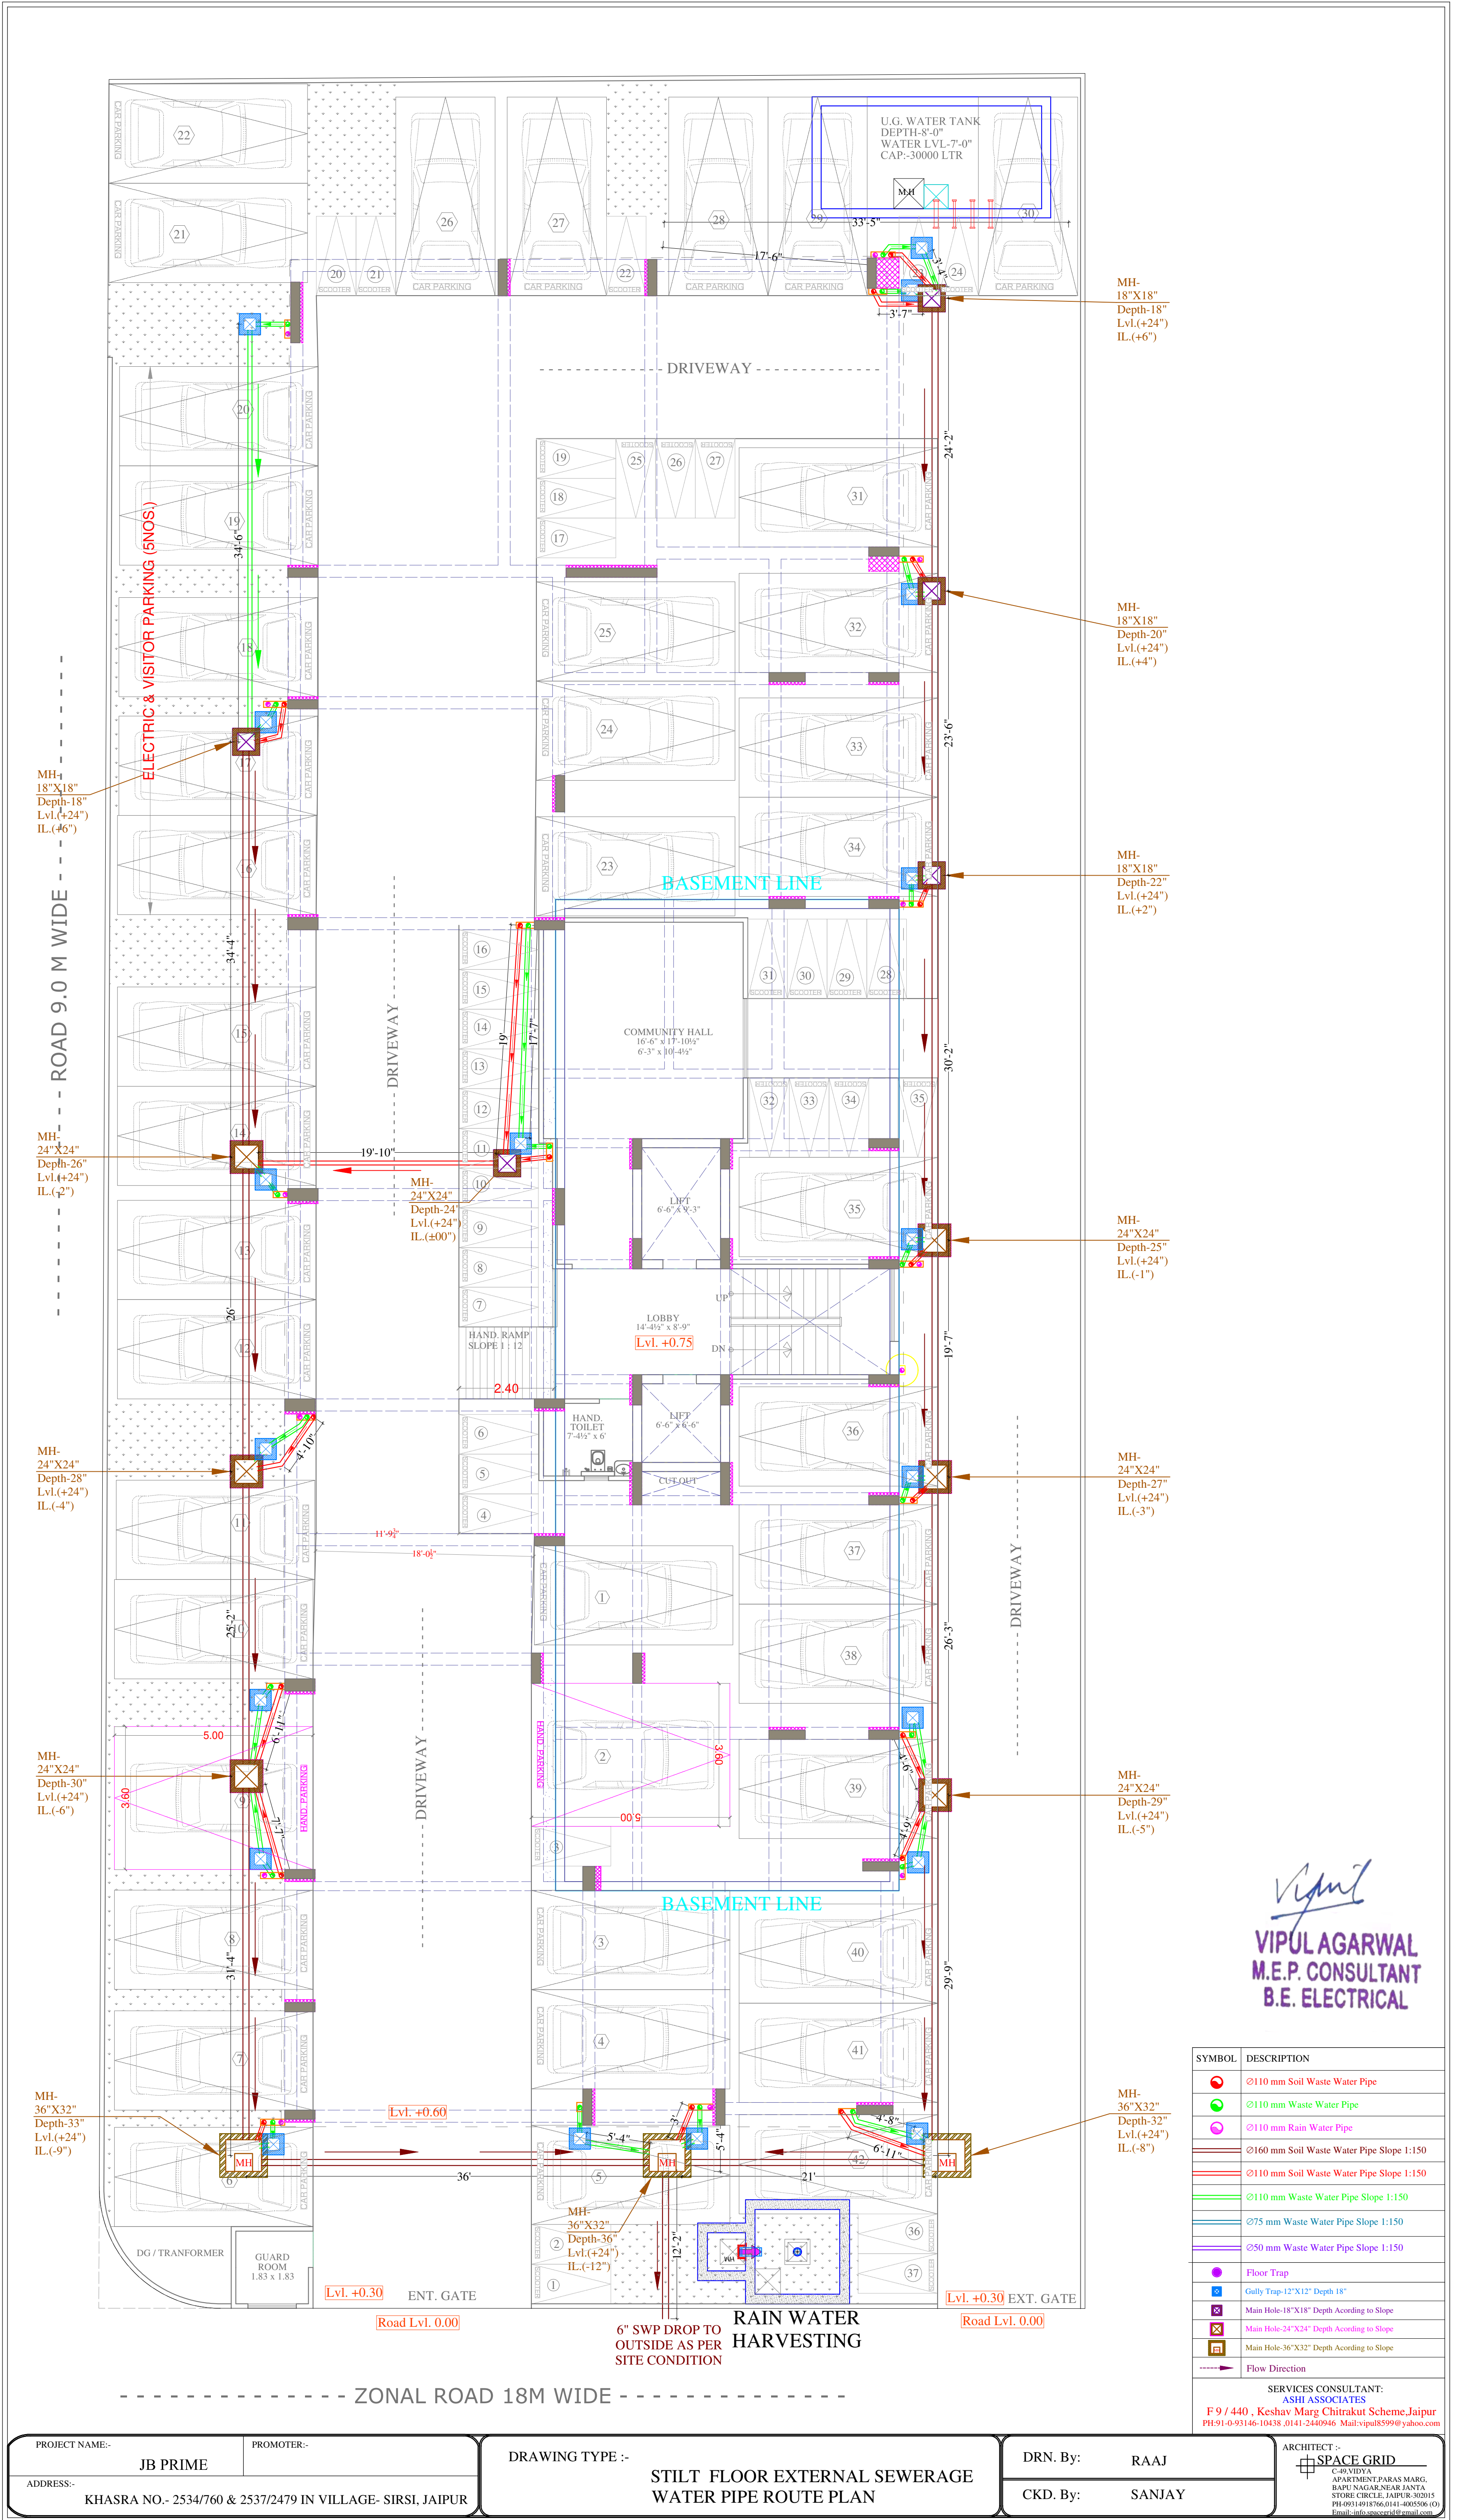

SYMBOL	DESCRIPTION
	Ø110 mm Soil Waste Water Pipe
	Ø110 mm Waste Water Pipe
	Ø110 mm Rain Water Pipe
	Ø160 mm Soil Waste Water Pipe Slope 1:150
	Ø110 mm Soil Waste Water Pipe Slope 1:150
	Ø110 mm Waste Water Pipe Slope 1:150
	Ø75 mm Waste Water Pipe Slope 1:150
	Ø50 mm Waste Water Pipe Slope 1:150
	Floor Trap
	Gully Trap-12"X12" Depth 18"
	Main Hole-18"X18" Depth According to Slope
	Main Hole-24"X24" Depth According to Slope
	Main Hole-36"X32" Depth According to Slope
	Flow Direction

SERVICES CONSULTANT:
ASHI ASSOCIATES
F 9 / 440 , Keshav Marg Chitrakut Scheme,Jaipur
PH:91-0-93146-10438 ,0141-2440946 Mail:vipul8599@yahoo.co.in

PROJECT NAME:- JB PRIME	PROMOTER:-	DRAWING TYPE :- STILT FLOOR EXTERNAL SEWERAGE WATER PIPE ROUTE PLAN	DRN. By: RAAJ	ARCHITECT :- SPACE GRID
ADDRESS:- KHASRA NO.- 2534/760 & 2537/2479 IN VILLAGE- SIRSI, JAIPUR			CKD. By: SANJAY	C/O VIDYA APARTMENT,PARAS MARG, RAPU NAGAR,NEAR JANTA STORE CIRCLE, JAIPUR-302015 PH:09314918766,0141-4055506 (O) Email:-info.spacegrid@gmail.com