


JAI SHREE VILLAS SEC.-E

LAY OUT PLAN OF KHASRA NO. 853/9, 853/3 OF VILLAGE JHALAMAND AT JODHPUR


ROAD 60 FT. WIDE

<<-- TO JHALAMAND

TO SARDAR SAMAND ROAD-->>

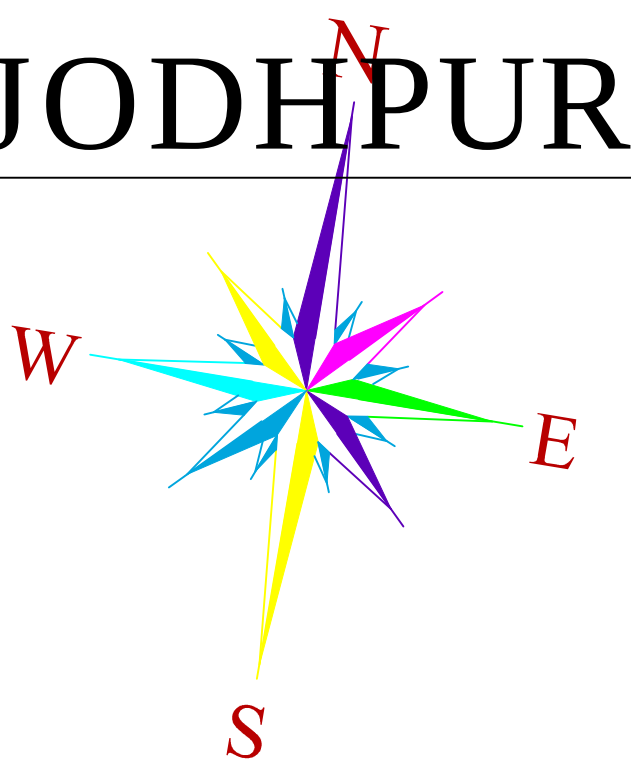


SCALE :- 1" = 50'

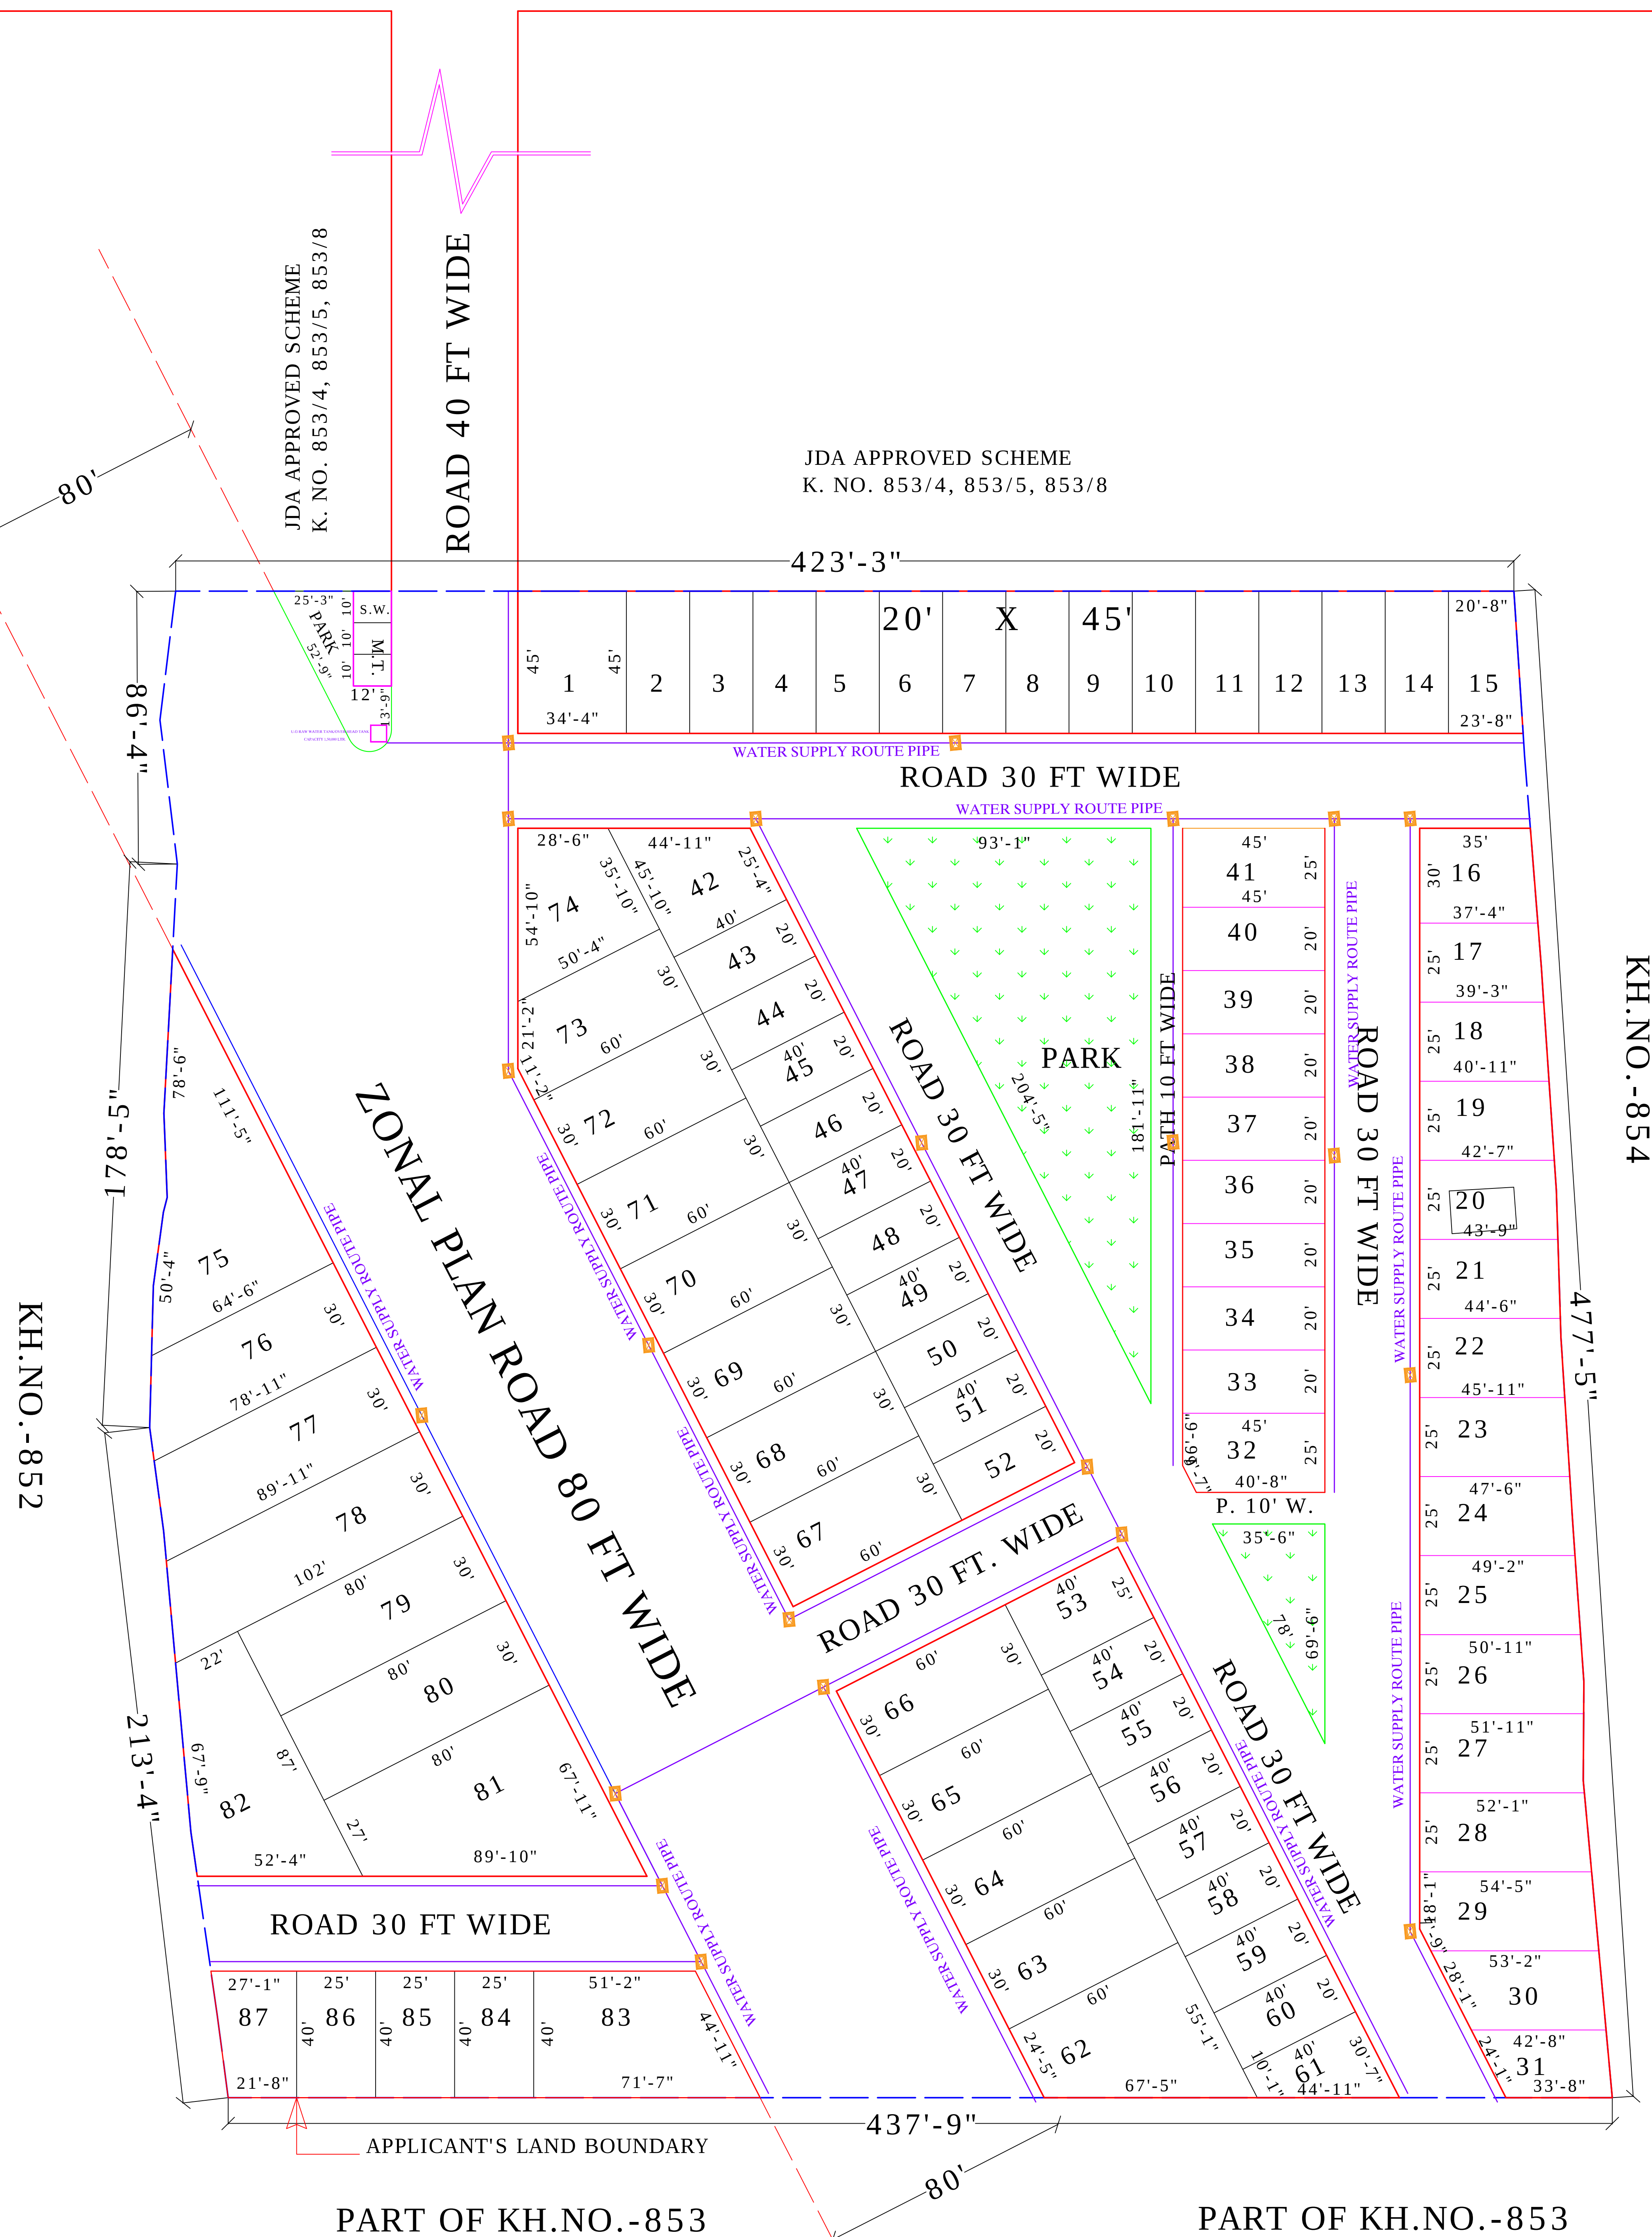


LAND USES ANALYSIS

PLOTS	AREA in Sq.yd.	AREA OF %
TOTAL PLOT AREA	12390.37	53.33 %
PARK	1173.40	05.05 %
M.T. & S.W.M.	40.00	00.17 %
ROAD	9628.23	41.45 %
TOTAL SCHEME AREA	23232.00	100.00 %
Area in Bigha. = 12 Bigha		

KHASRA MAP
NOT TO SCALE

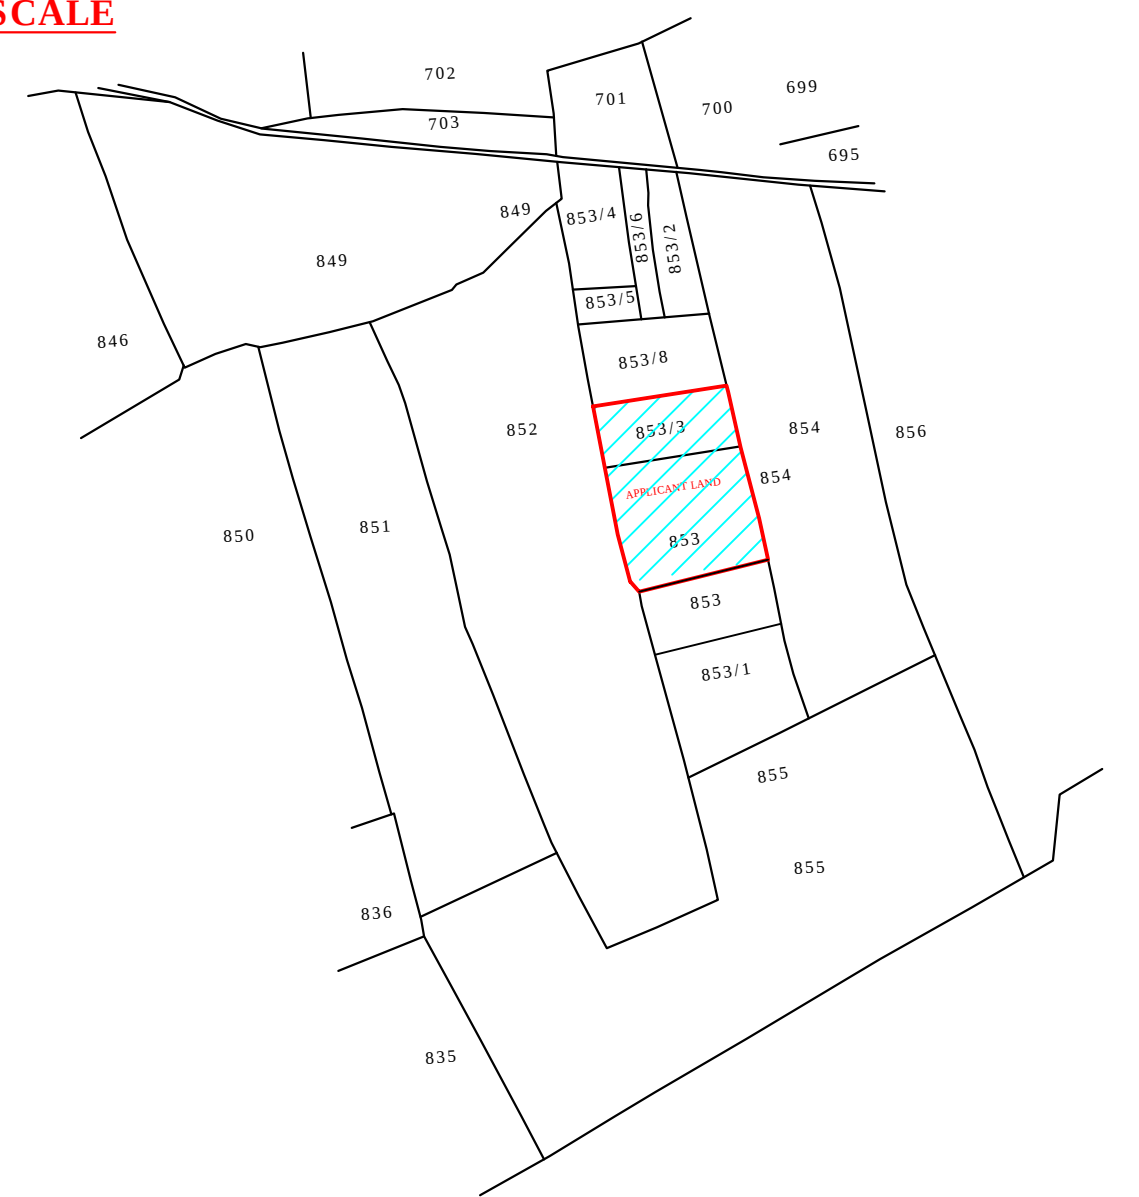

KEY PLAN

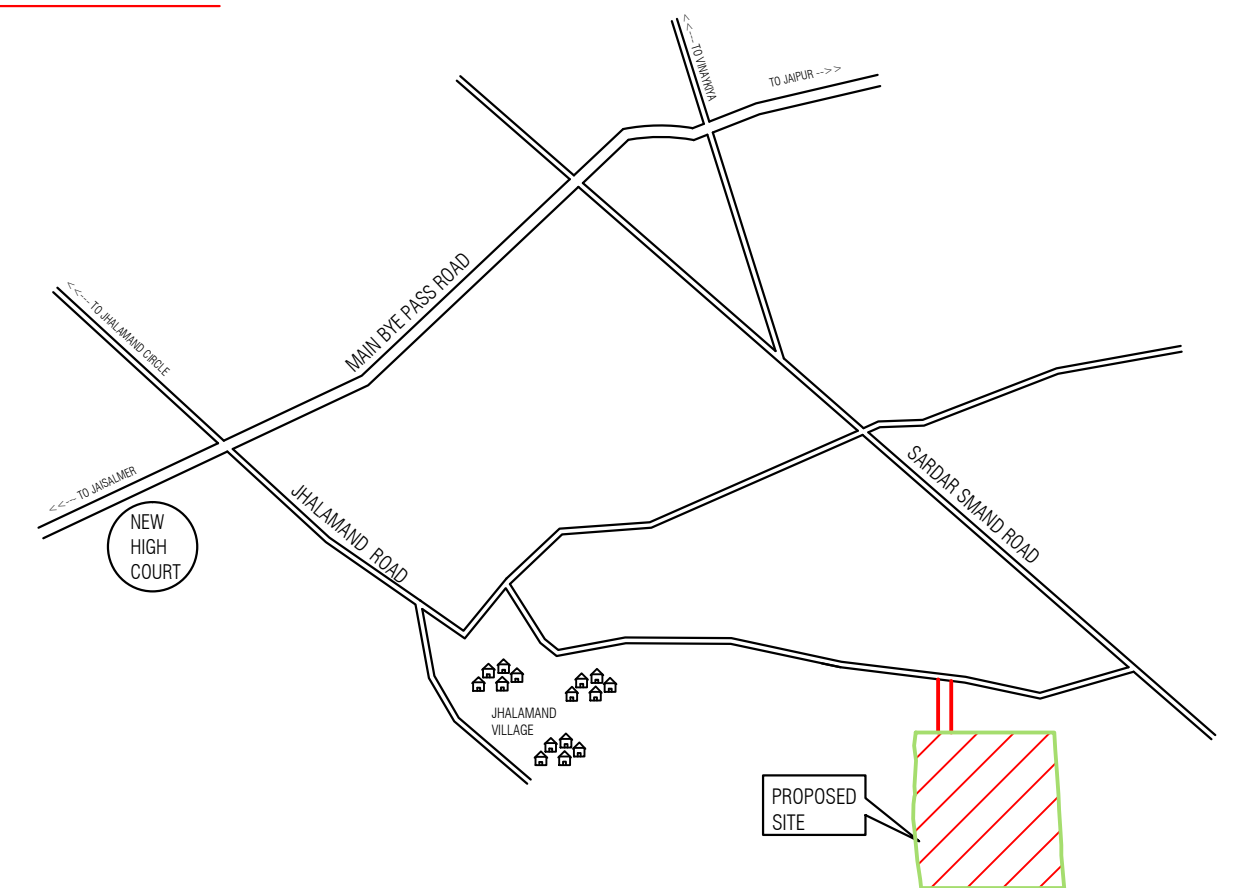


SANJAY YADAV
B.TECH (CIVIL)

**DRAWING TITLE -
EXTERNAL WATER SUPPLY
LINE WITH VALVE CHAMBER
& U.G. WATER TANK**

	VALVE CHAMBER
	AUTO AIR RELEASE VALVE
	WATER SUPPLY ROUTE PIPE 110 MM DIA