


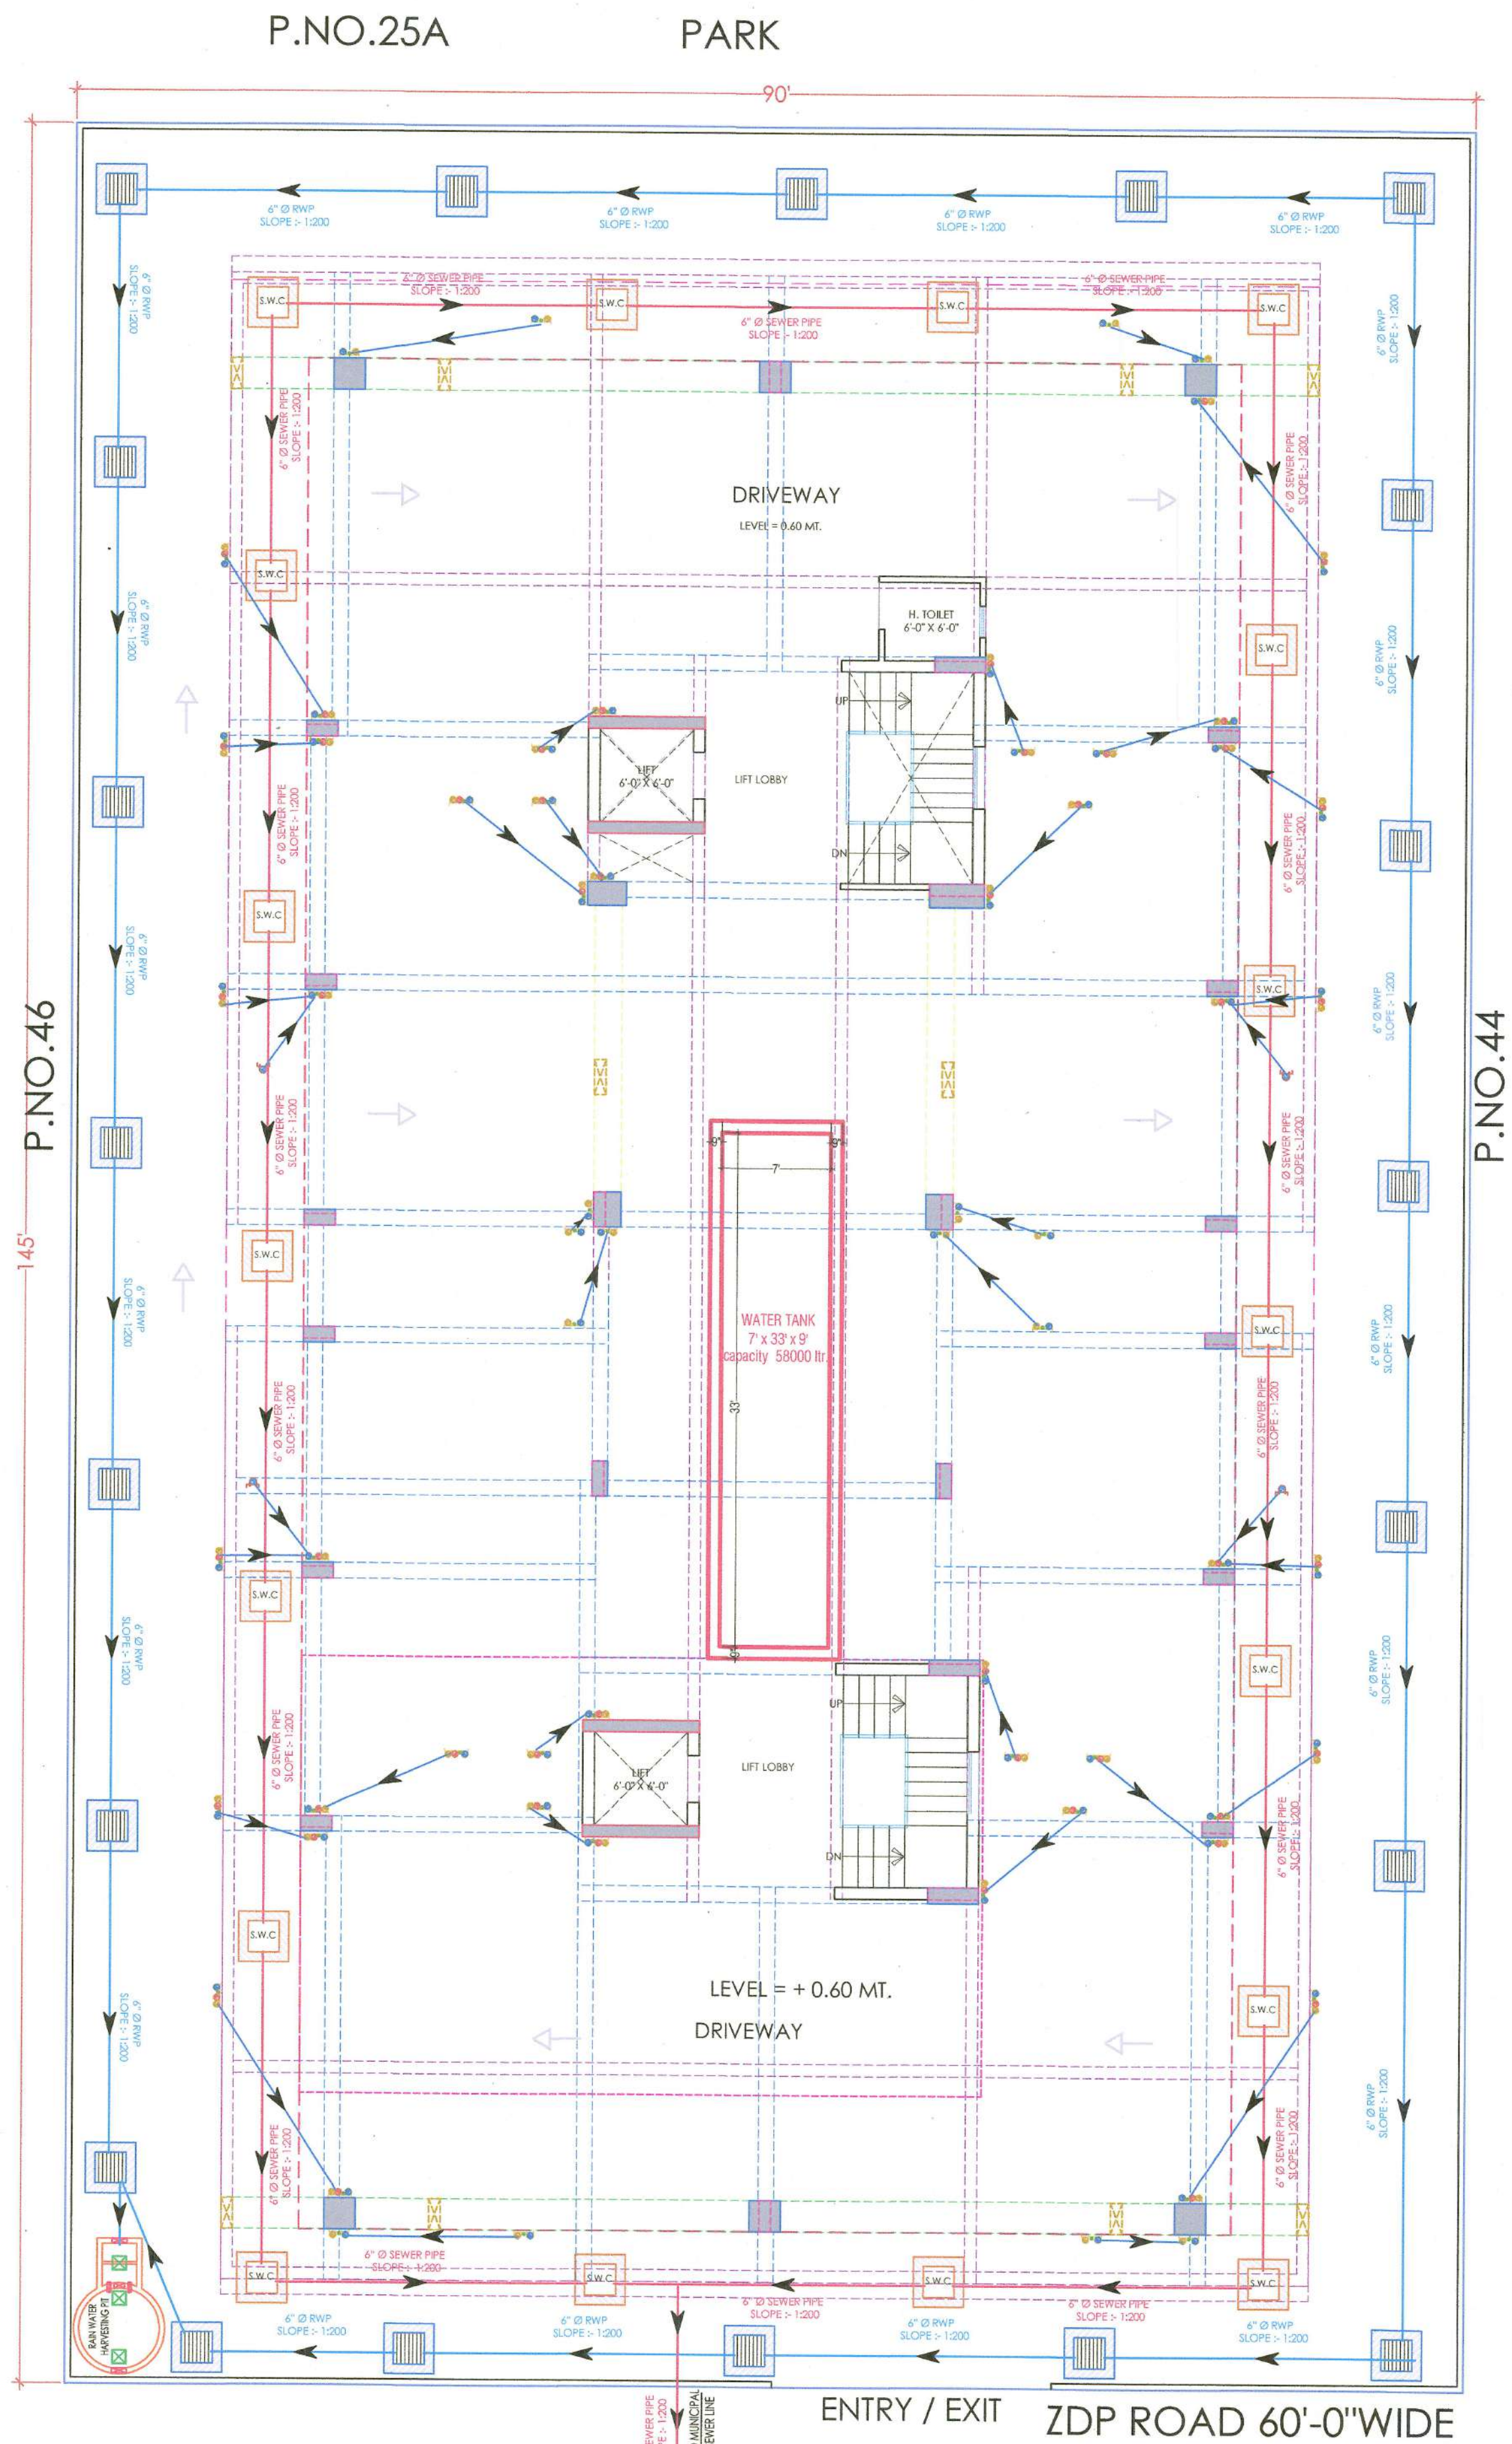

PROJECT NAME:
THE ROYAL PALACE

DEVELOPER NAME:
SHREE RAM INFRA

M/s Shree Ram Infra
Partner

LEGEND:-

1	SOIL PIPE	
2	WASTE PIPE	
3	VENT PIPE	
4	COLD WATER SUPPLY (CWS)	
5	HOT WATER SUPPLY (HWS)	
	RAIN WATER PIPE	
SW	SEWER LINE- EXTERNAL	
RW	STORM WATER DRAINAGE PIPE	
	SEWERAGE MANHOLE (2' x 2')	M.H.
	STORM WATER MANHOLE (2' x 2')	M.H.
GT	GULLY TRAP	
BV	BALL VALVE	
FT	FLOOR TRAP	
FD	FLOOR FLOOR DRAIN	
	RAIN WATER COLLECTION CHAMBER 450X450MM	
	KHURRA	

PROJECT:
PROPOSED RESIDENTIAL "THE ROYAL PALACE" BUILDING ON PLOT NO. - 45 SCHEME -24 (RAJAT VIHAR), JAIPUR.

NAME OF DRAWING:
STILT FLOOR (WATER SUPPLY, RAINWATER HARVESTING, SANITATION & COMMON PLUMBING) DRAWING

DRAWING:
Area calculation

PROJECT NO.:
NTS

DATE:
26. JUN. - 2024

SCALE:
R-0

DRAWING NO.:
A-01

REVISIONS:
NO. DESCRIPTION BY DATE

APPROVED:
Dr. SANJEEV SHARMA
B.E. (Electrical)

PROJECT NAME:
THE ROYAL PALACE

DEVELOPER NAME:
SHREE RAM INFRA

M/s Shree Ram Infra
Partner

LEGEND:-

①	SOIL PIPE	
②	WASTE PIPE	
③	VENT PIPE	
④	COLD WATER SUPPLY (CWS)	
⑤	HOT WATER SUPPLY (HWS)	
	RAIN WATER PIPE	
SW	SEWER LINE - EXTERNAL	
RW	STORM WATER DRAINAGE PIPE	
	SEWERAGE MANHOLE (2' x 2')	M.H.
	STORM WATER MANHOLE (2' x 2')	M.H.
GT	GULLY TRAP	
BV	BALL VALVE	
FT	FLOOR TRAP	
FD	FLOOR FLOOR DRAIN	
	RAIN WATER COLLECTION CHAMBER	
	450x450x600	
	KHURRA	


PROJECT:

PROPOSED RESIDENTIAL "THE ROYAL PALACE" BUILDING ON PLOT NO. - 45 SCHEME -24 (RAJAT VIHAR), JAIPUR.

NAME OF DRAWING:

TYPICAL FLOOR
(WATER SUPPLY, RAINWATER,
SANITATION & COMMON
PLUMBING) DRAWING

DRAWING	NORTH
Area calculation	
PROJECT NO.:	DATE: 26. JUN. - 2024
SCALE: NTS	REV NO.: R-0
DRAWING NO.:	
PROJECT	STANDARD BLOCK
A-01	

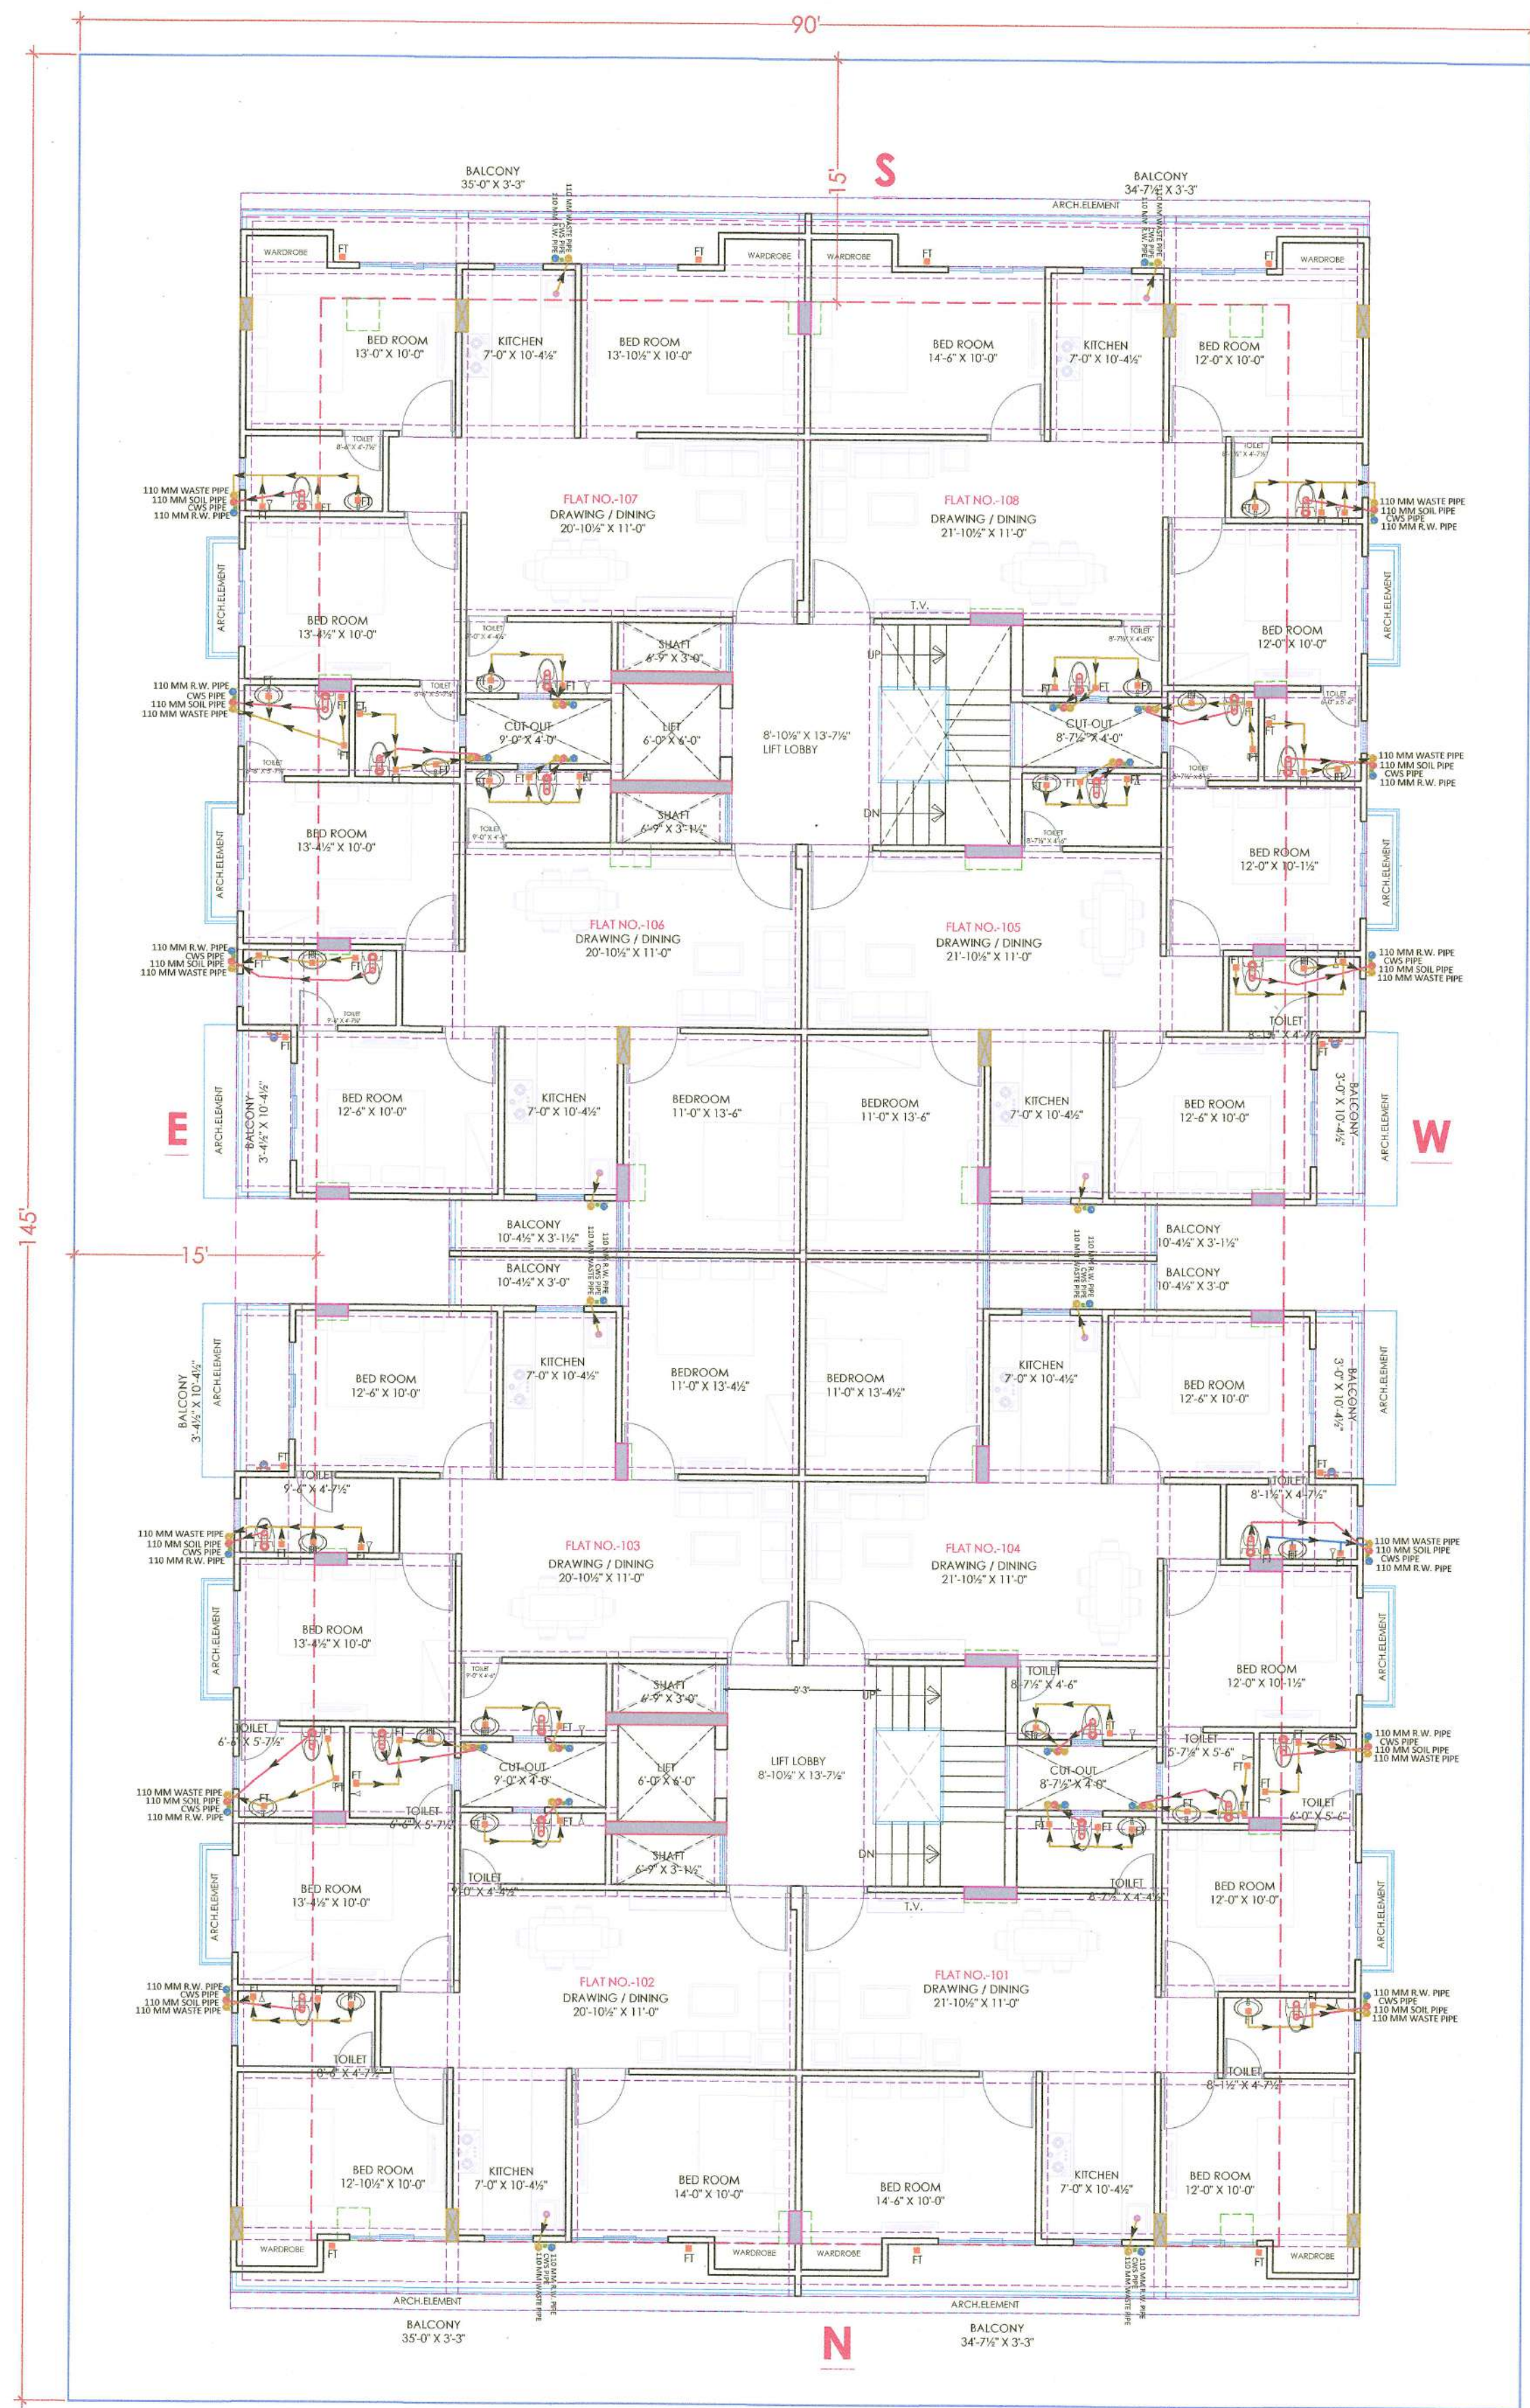

ZDP ROAD 60'-0" WIDE

TYPICAL FLOOR (WATER SUPPLY, RAINWATER,
SANITATION & COMMON PLUMBING) DRAWING

Er. Sanjeev Sharma
B.E. (Electrical)

