


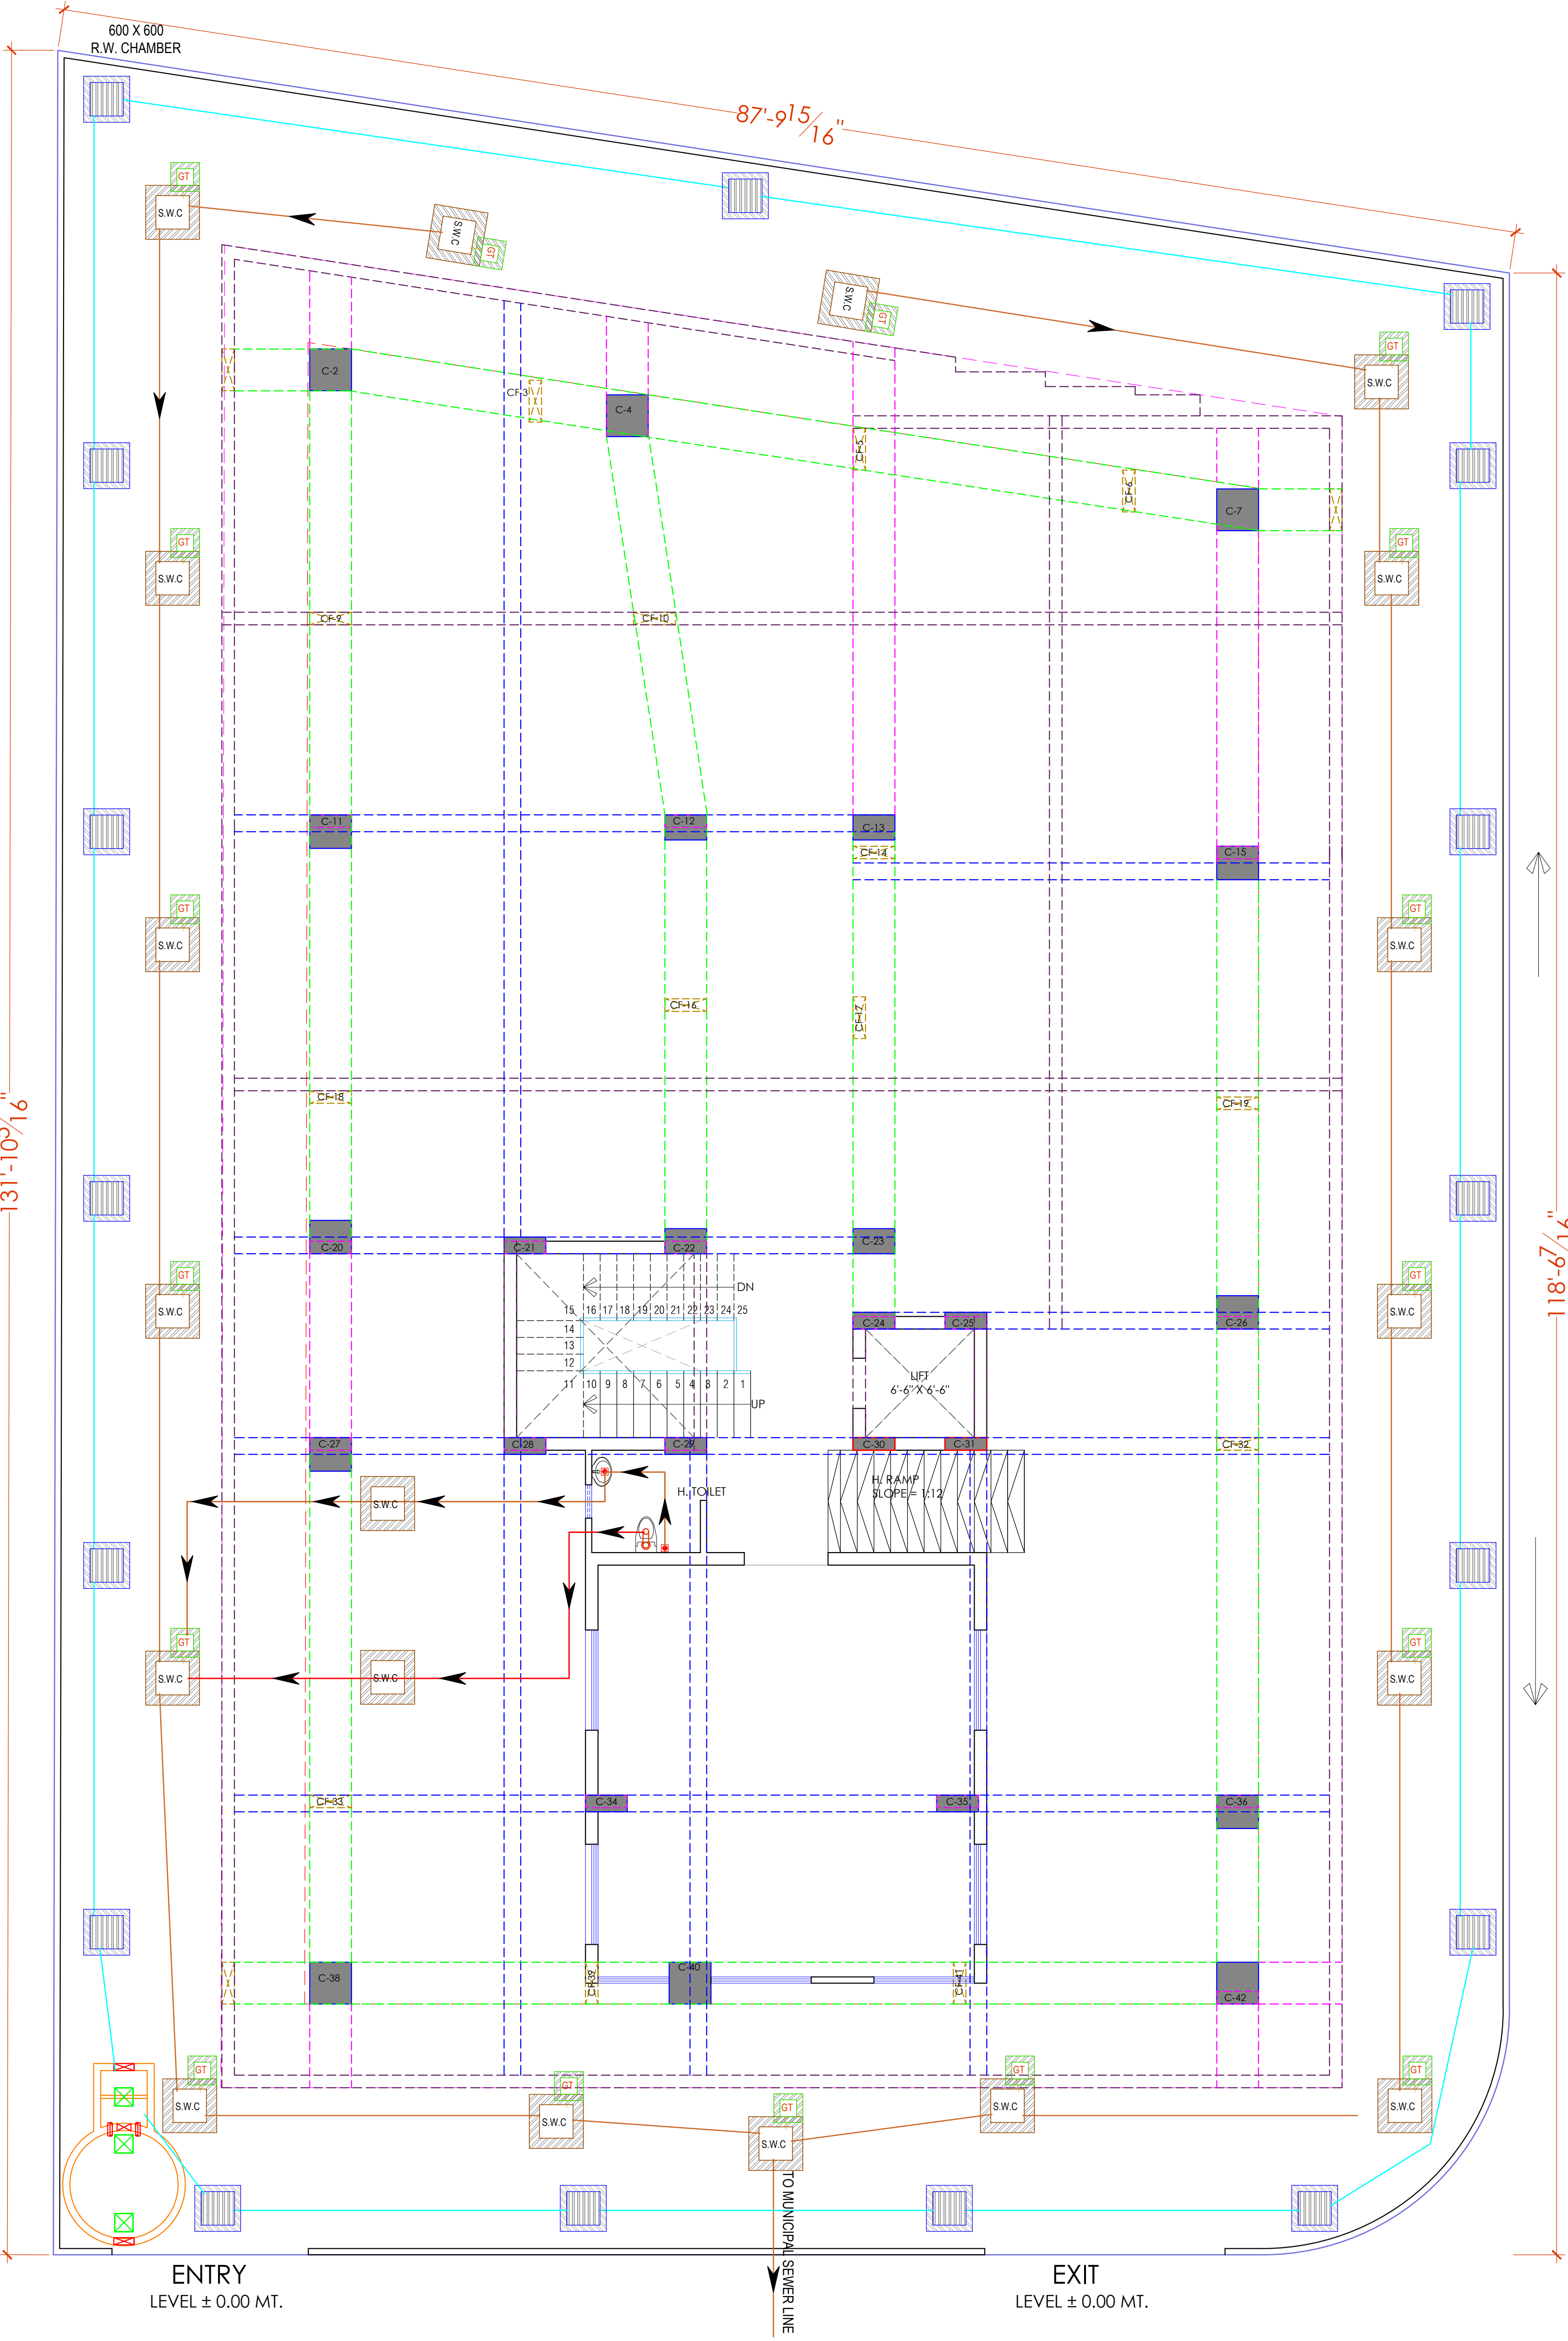

PROJECT NAME :
TOWN SQUARE III
DEVELOPER NAME :
CM RESIDENCY

LEGEND:-

①	SOIL PIPE	
②	WASTE PIPE	
③	VENT PIPE	
④	COLD WATER SUPPLY (CWS)	
⑤	HOT WATER SUPPLY (HWS)	
	RAIN WATER PIPE	
SW	SEWER LINE- EXTERNAL	
RW	STORM WATER DRAINAGE PIPE	
	SEWERAGE MANHOLE (2' x 2')	M.H.
	STORM WATER MANHOLE (2' x 2')	M.H.
GT	GULLY TRAP	
BV	BALL VALVE	
FT	FLOOR TRAP	
FD	FLOOR FLOOR DRAIN	
	RAIN WATER COLLECTION CHAMBER 450X450MM	
	KHURRA	

For- CM RESIDENCY

Proprietor

Er. SANJEEV SHARMA
B.E (Electrical)

PROJECT:
KHASRA NO - 765 / 221 AT REVENUE
VILLAGE - NARSINGHPURA URF RIKSHA,
TEH. - SANGANER. JAIPUR. (RAJ.)

NAME OF DRAWING:
STILT FLOOR WATER SUPPLY DRAWING,
STILT FLOOR EXTERNAL RAIN WATER
HARVESTING AND PIPE ROUTE PLAN,
STILT FLOOR EXTERNAL SEWERAGE
WATER PIPE ROUT PLAN

DRAWING WORKING DRAWING	NORTH:
PROJECT NO. :	DATE : 20-08-2024
SCALE : NTS	REV NO. : R-0

DRAWING NO. :

PROJECT	CATEGORY	BLOCK	FLOOR	TYPE	NUMBER
A-01					

STILT FLOOR WATER SUPPLY DRAWING,STILT FLOOR EXTERNAL RAIN WATER
HARVESTING AND PIPE ROUTE PLAN,STILT FLOOR EXTERNAL SEWERAGE
WATER PIPE ROUT PLAN

PROJECT NAME :
TOWN SQUARE III
DEVELOPER NAME :
CM RESIDENCY

LEGEND:-

①	SOIL PIPE	
②	WASTE PIPE	
③	VENT PIPE	
④	COLD WATER SUPPLY (CWS)	
⑤	HOT WATER SUPPLY (HWS)	
	RAIN WATER PIPE	
SW	SEWER LINE- EXTERNAL	
RW	STORM WATER DRAINAGE PIPE	
	SEWERAGE MANHOLE (2' x 2')	M.H.
	STORM WATER MANHOLE (2' x 2')	M.H.
GT	GULLY TRAP	
BV	BALL VALVE	
FT	FLOOR TRAP	
FD	FLOOR FLOOR DRAIN	
	RAIN WATER COLLECTION CHAMBER 450X450MM	
	KHURRA	

For- CM RESIDENCY
Proprietor

Er. SANJEEV SHARMA
B.E (Electrical)


PROJECT:
KHASRA NO - 765 / 221 AT REVENUE VILLAGE - NARSINGHPURA URF RIKSHA, TEH. - SANGANER. JAIPUR. (RAJ.)

NAME OF DRAWING:
STILT FLOOR (WATER SUPPLY, RAINWATER HARVESTING, SANITATION & COMMON PLUMBING) DRAWING

DRAWING NORTH:
WORKING DRAWING
PROJECT NO. :
DATE :
20-08-2024

SCALE :
NTS
REV NO. :
R-0

DRAWING NO. :
PROJECT CATEGORY BLOCK FLOOR TYPE NUMBER
A-01

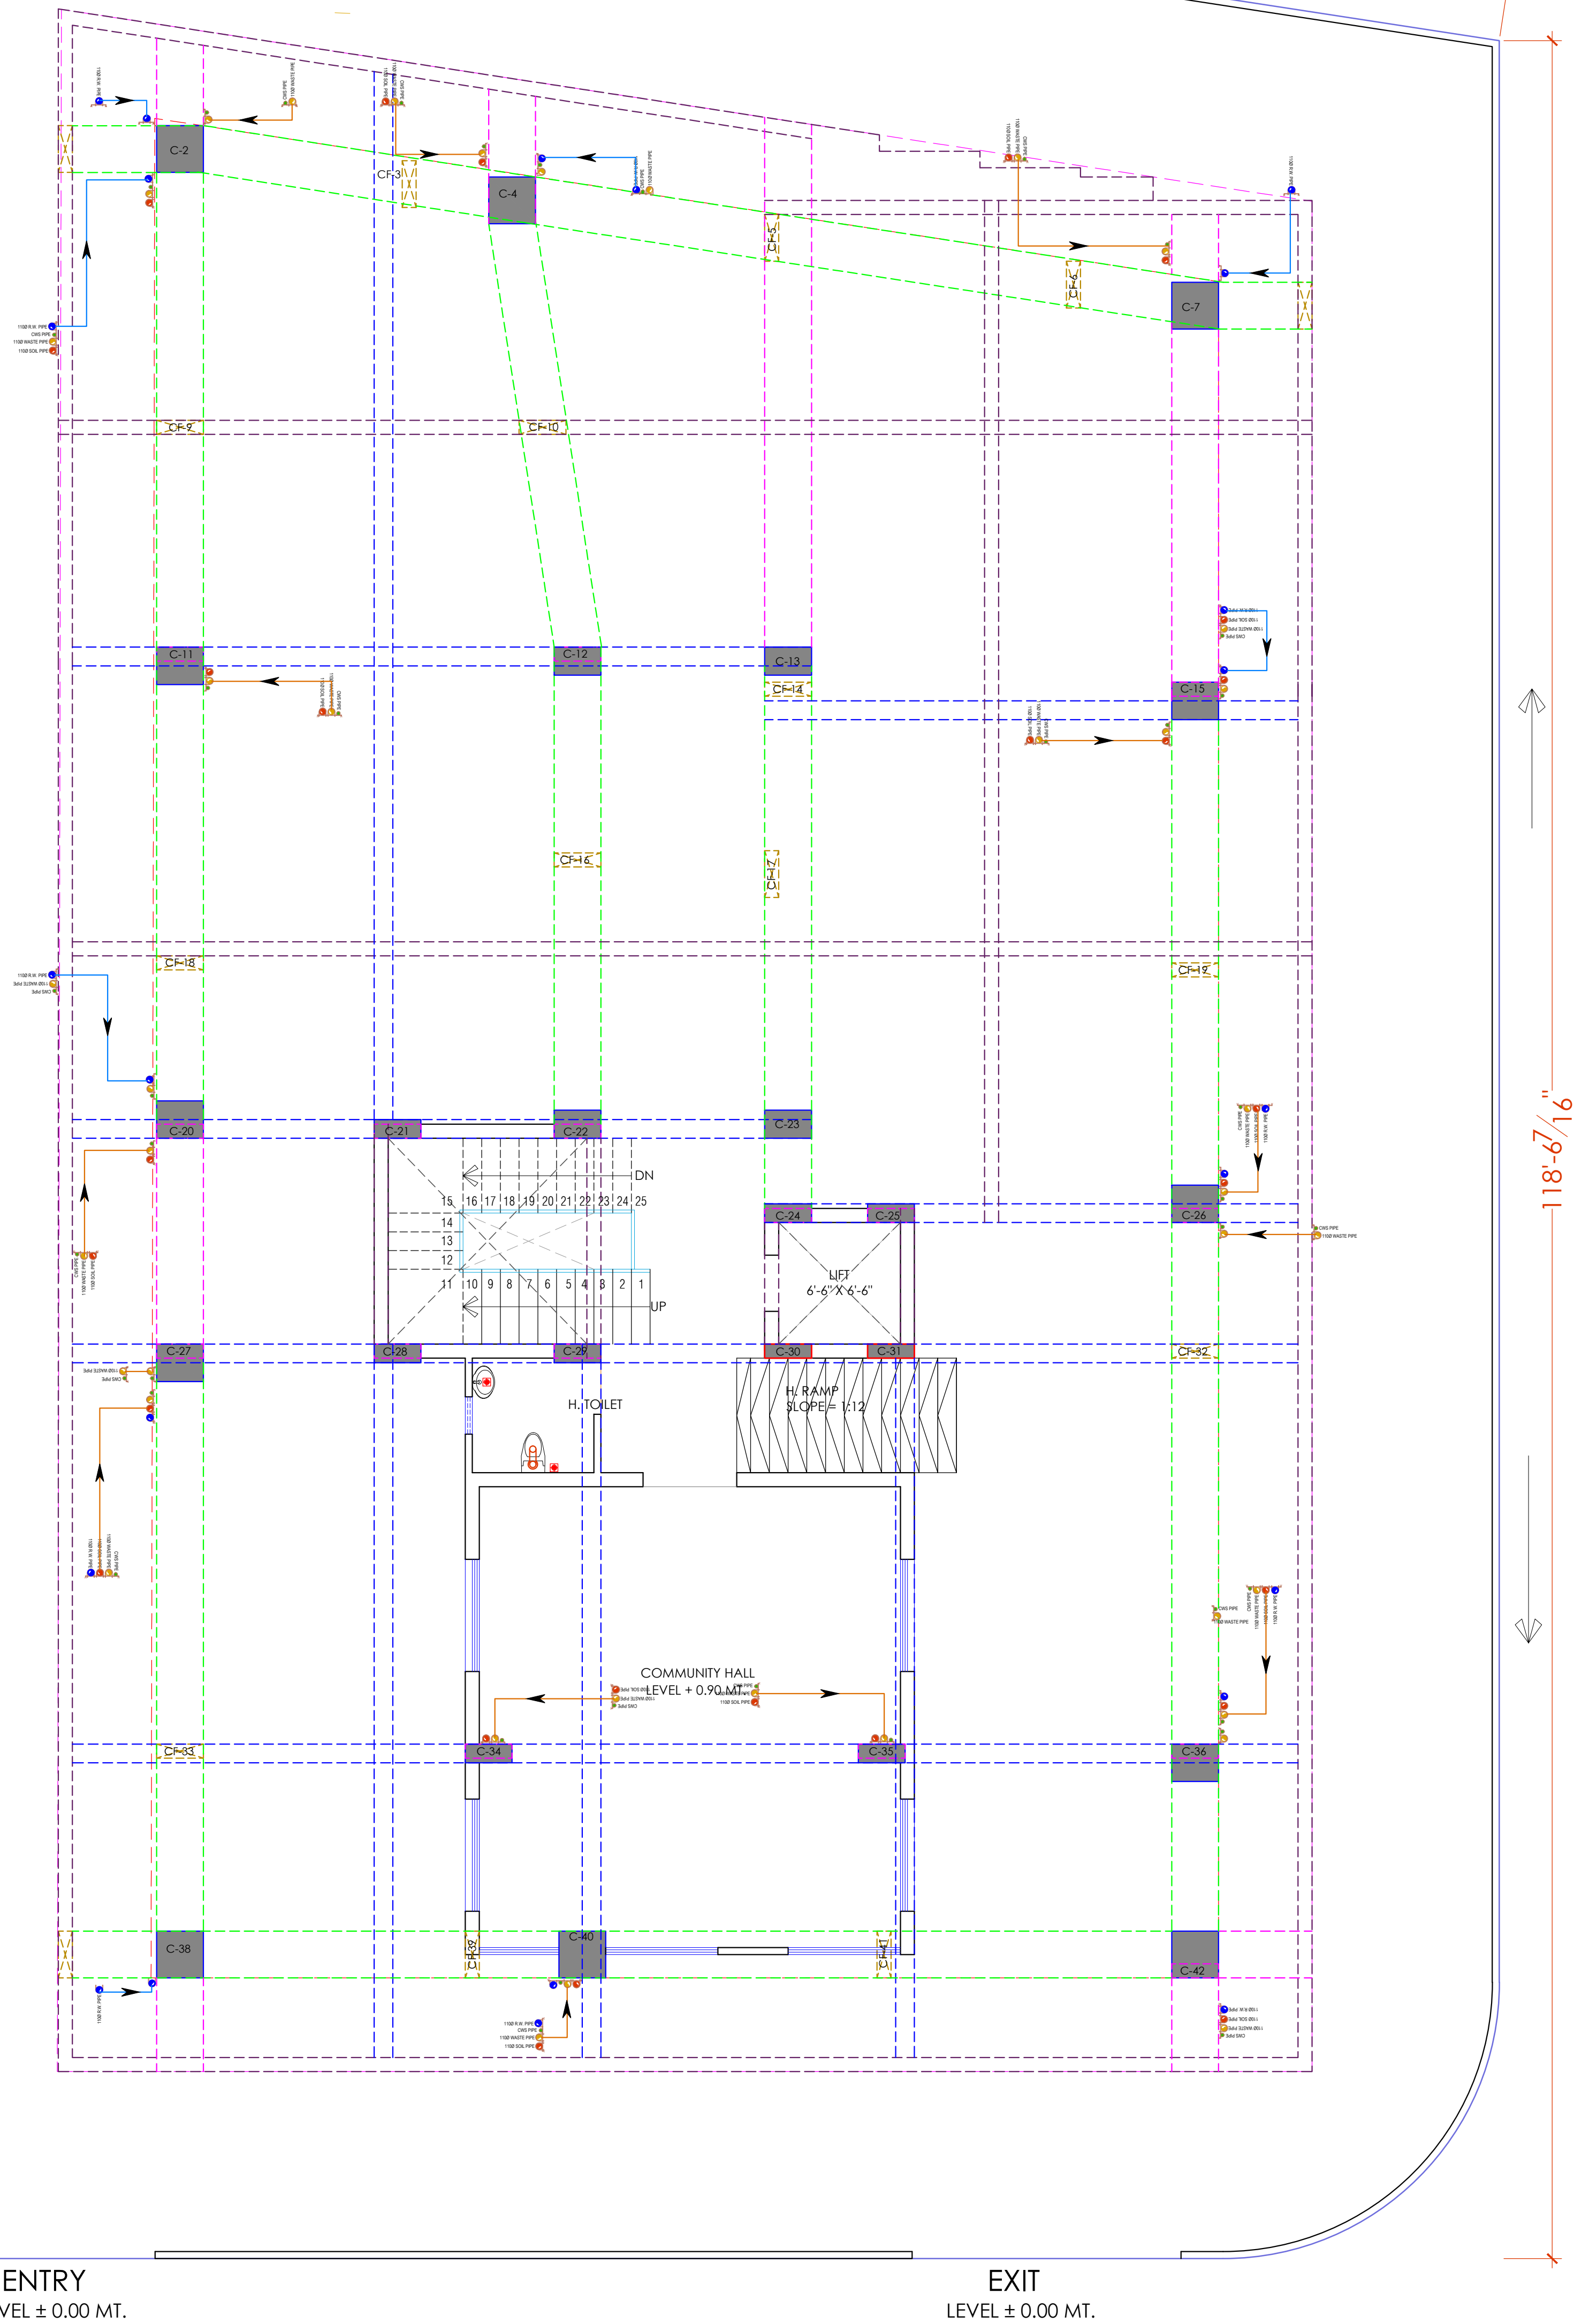

WATER SUPPLY, RAINWATER HARVESTING,
SANITATION & COMMON PLUMBING DRAWING