


PROPOSED LAYOUT PLAN OF RAINWATER HARVESTING / RECHARGING " L A L - B A G H "

LAY OUT PLAN ON KHASRA NO. 620/5 OF VILLAGE BANAR AT JODHPUR

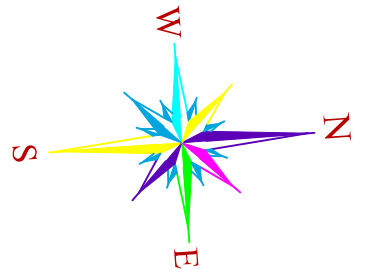


SCALE:- 1" = 50'



LAND USES ANALYSIS

PLOTS	AREA in Sq.yd.	AREA OF %
RESIDENCIAL AREA	15042.86	44.18 %
E.W.S. & L.I.G.H. AREA	1743.65	05.12 %
COMMERCIAL AREA	872.09	02.56 %
INFORMAL MARKET	693.51	02.03 %
FACILITY AREA	3417.34	10.04 %
PARK AREA	1722.00	05.05 %
M.T.& S.W. AREA	45.10	00.13 %
ROAD AREA	10514.46	30.89 %
TOTAL SCHEME AREA	34049.40	100.00 %

Area in Bigha. = 17 Bigha , 11 Bishwa , 15 Bishwansi

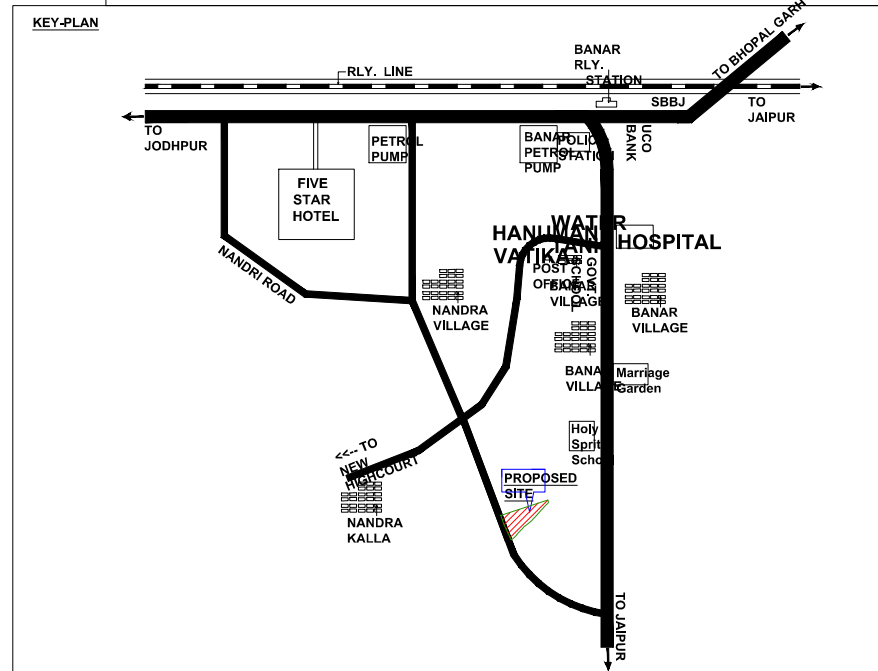

LEGEND	
	750mm x 750mm ROAD GULLY CHAMBER
	200MM RAIN WATER PIPE
	RAIN WATER HARVESTING PIT
	Flow Direction

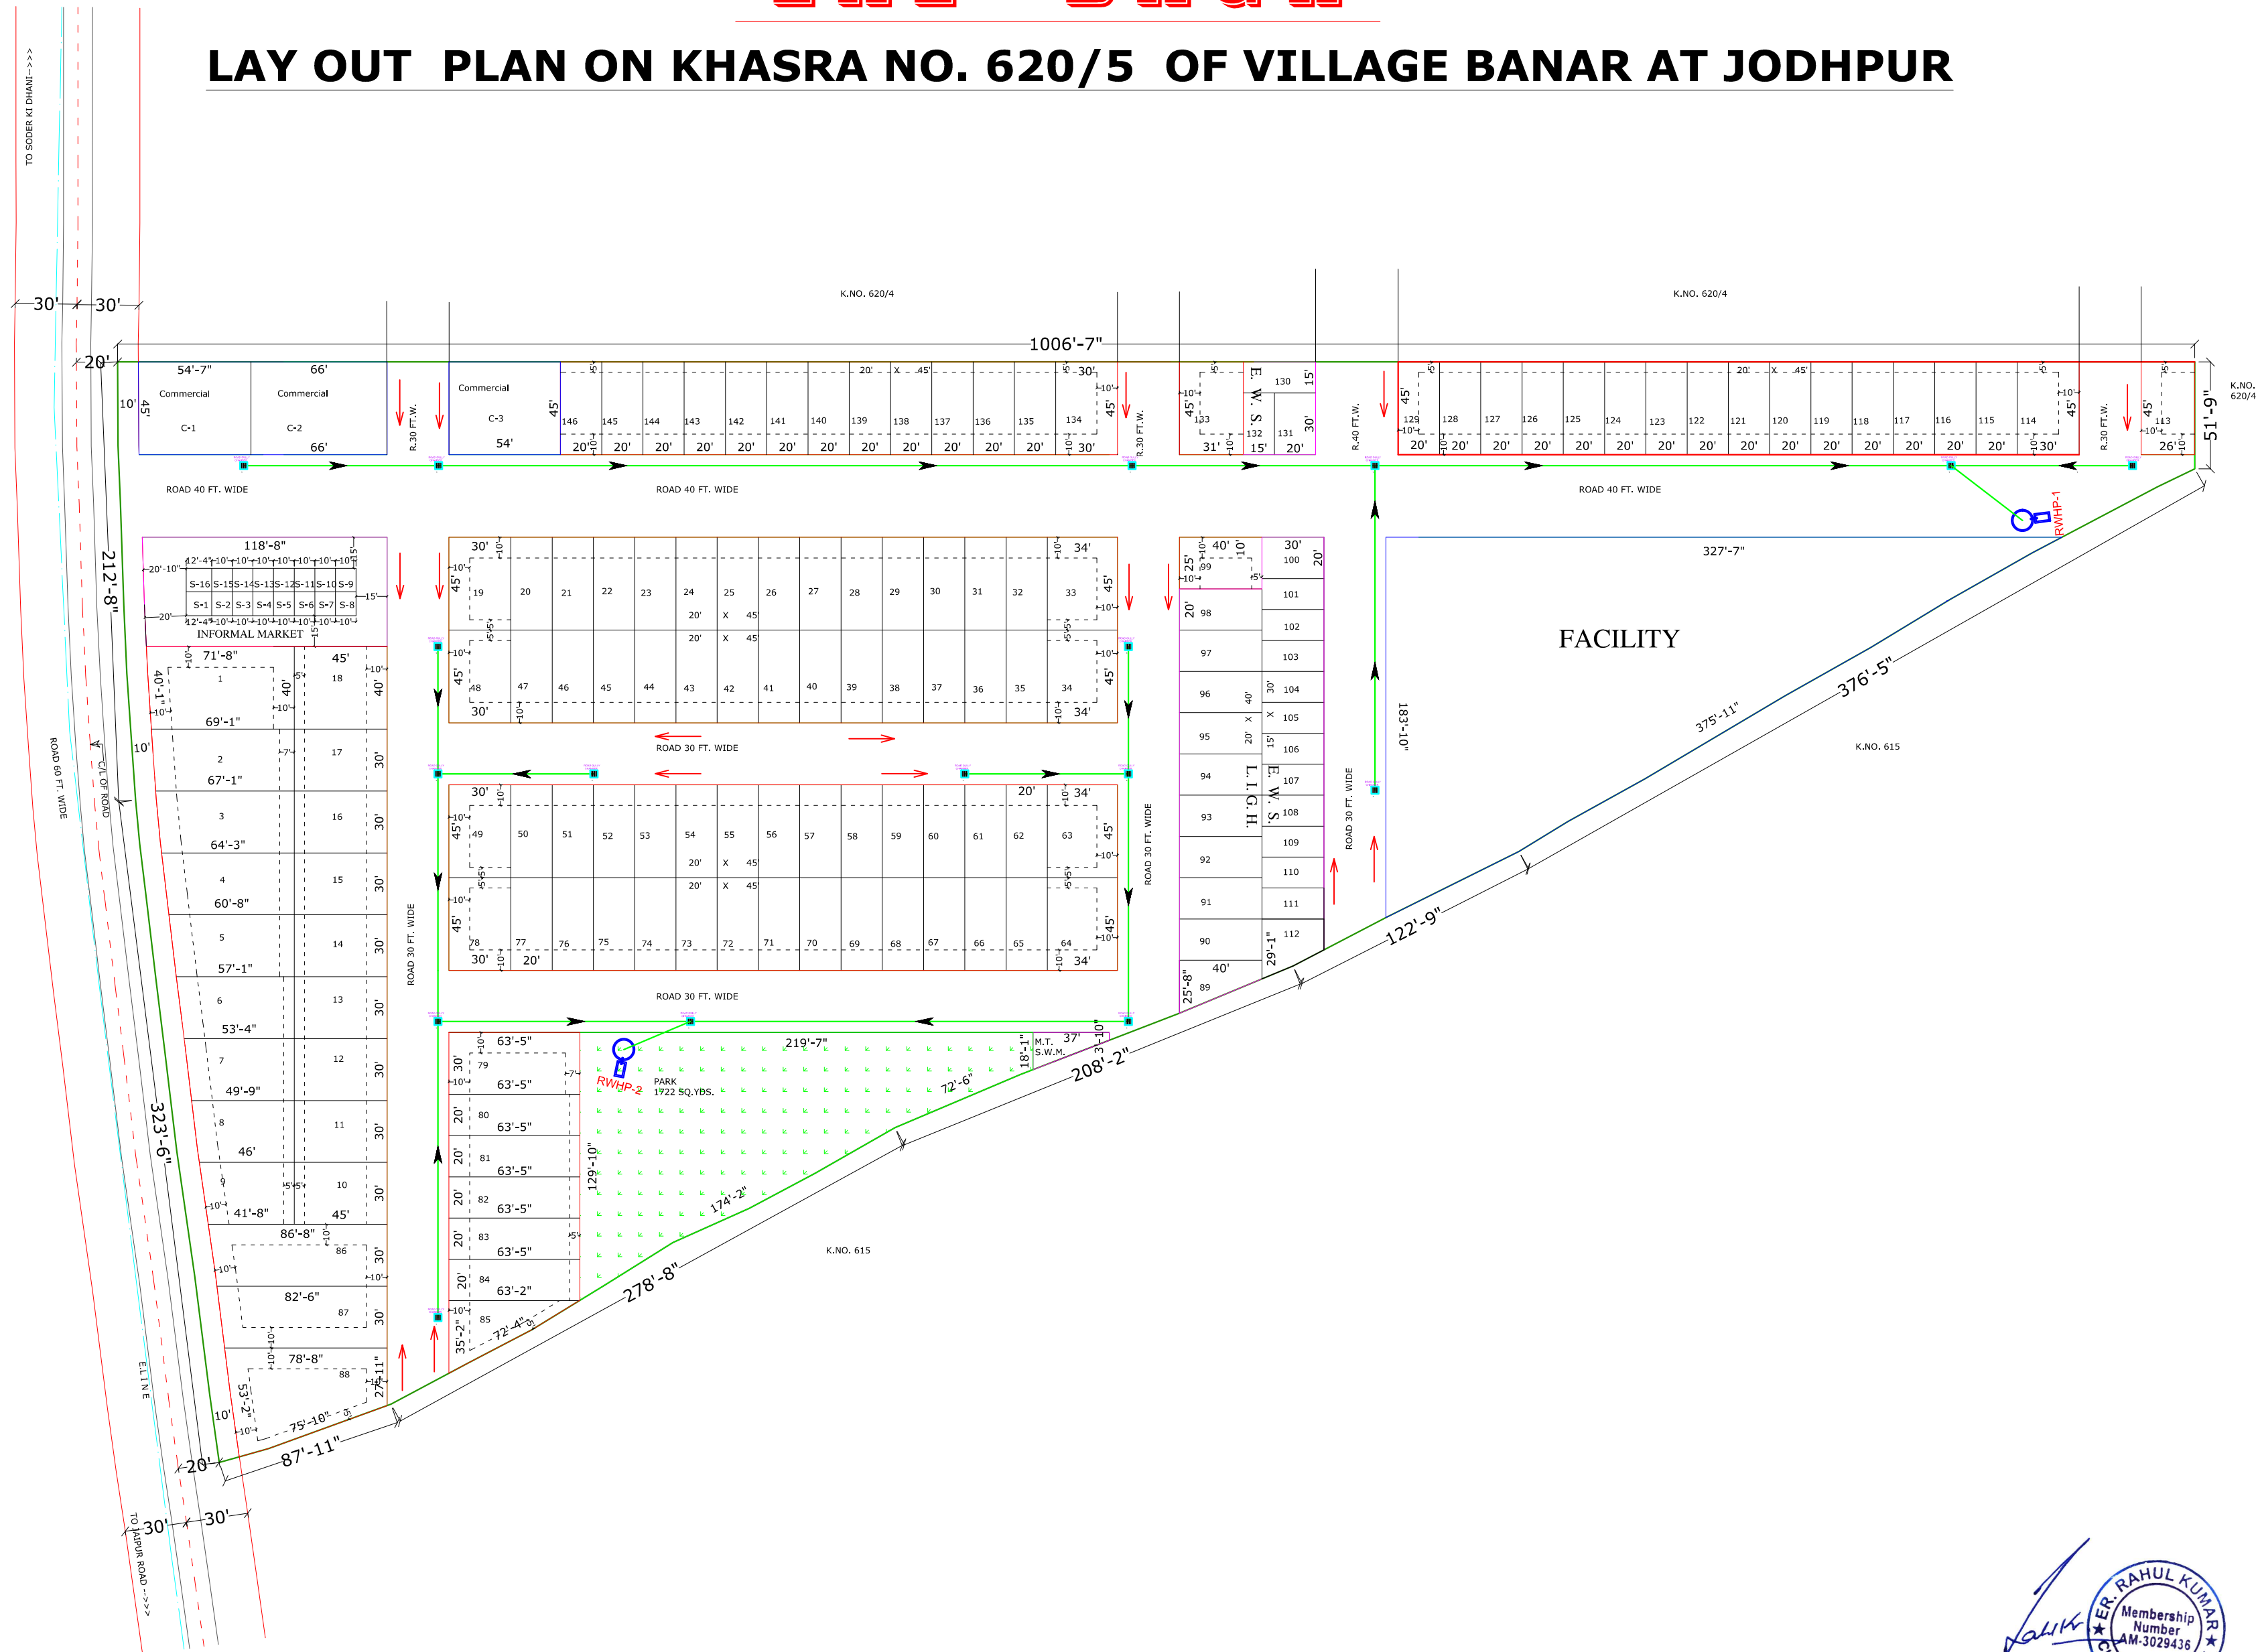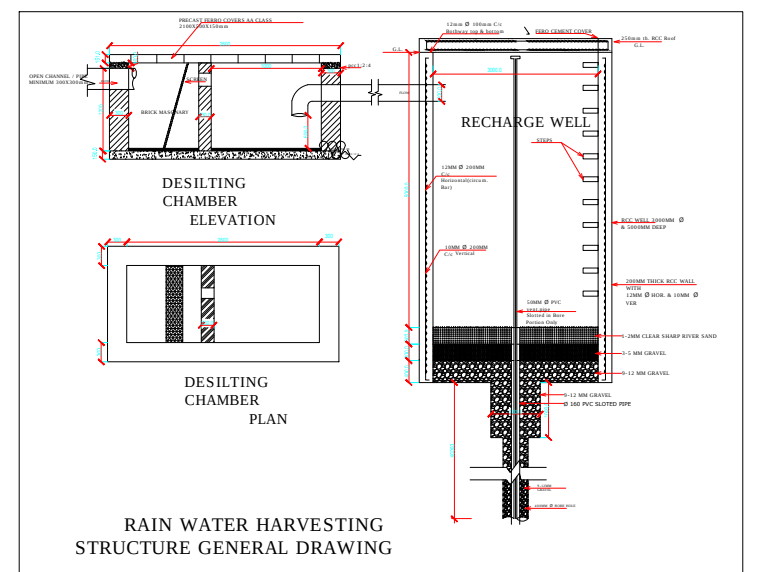

ER. RAHUL KUMAR
Membership Number AM-3029436
CHARTERED ENGINEER