

WARNING
1. This drawing is the sole copyright of Architects **VISTAAR** and should be used for the purpose expressly issued.

GENERAL NOTES
1. All dimensions are in feet and inches.
2. Do not scale this drawing follow written dimensions only.
3. This drawing should be read in conjunction with other architectural and structural drawings.
4. Any discrepancy in the drawing should be immediately brought to the notice of architect.


PROJECT TITLE
SHREEJI RESIDENCY
BUILDING AT PLOT-1, 1A & 1B,
SCHEME GREEN
VILLAS, VILL. NANDKISHOREPURA URF,
MANYAWAS, JAIPUR

DRAWING TITLE
TERRACE FIRE FIGHTER

DESIGNER
VISTAAR ARCHITECTS & PLANNERS
Architects - Interior Designers
B-2/12, Chakraborty scheme,
Main Gandhi Path Opp. mall of Jaipur Jaipur
Ph:- 0141-4116465, 09801010385

DATE	DATE	DATE	DATE
01-06-2024	01-06-2024	01-06-2024	01-06-2024
SCALE	1:10	1:10	1:10



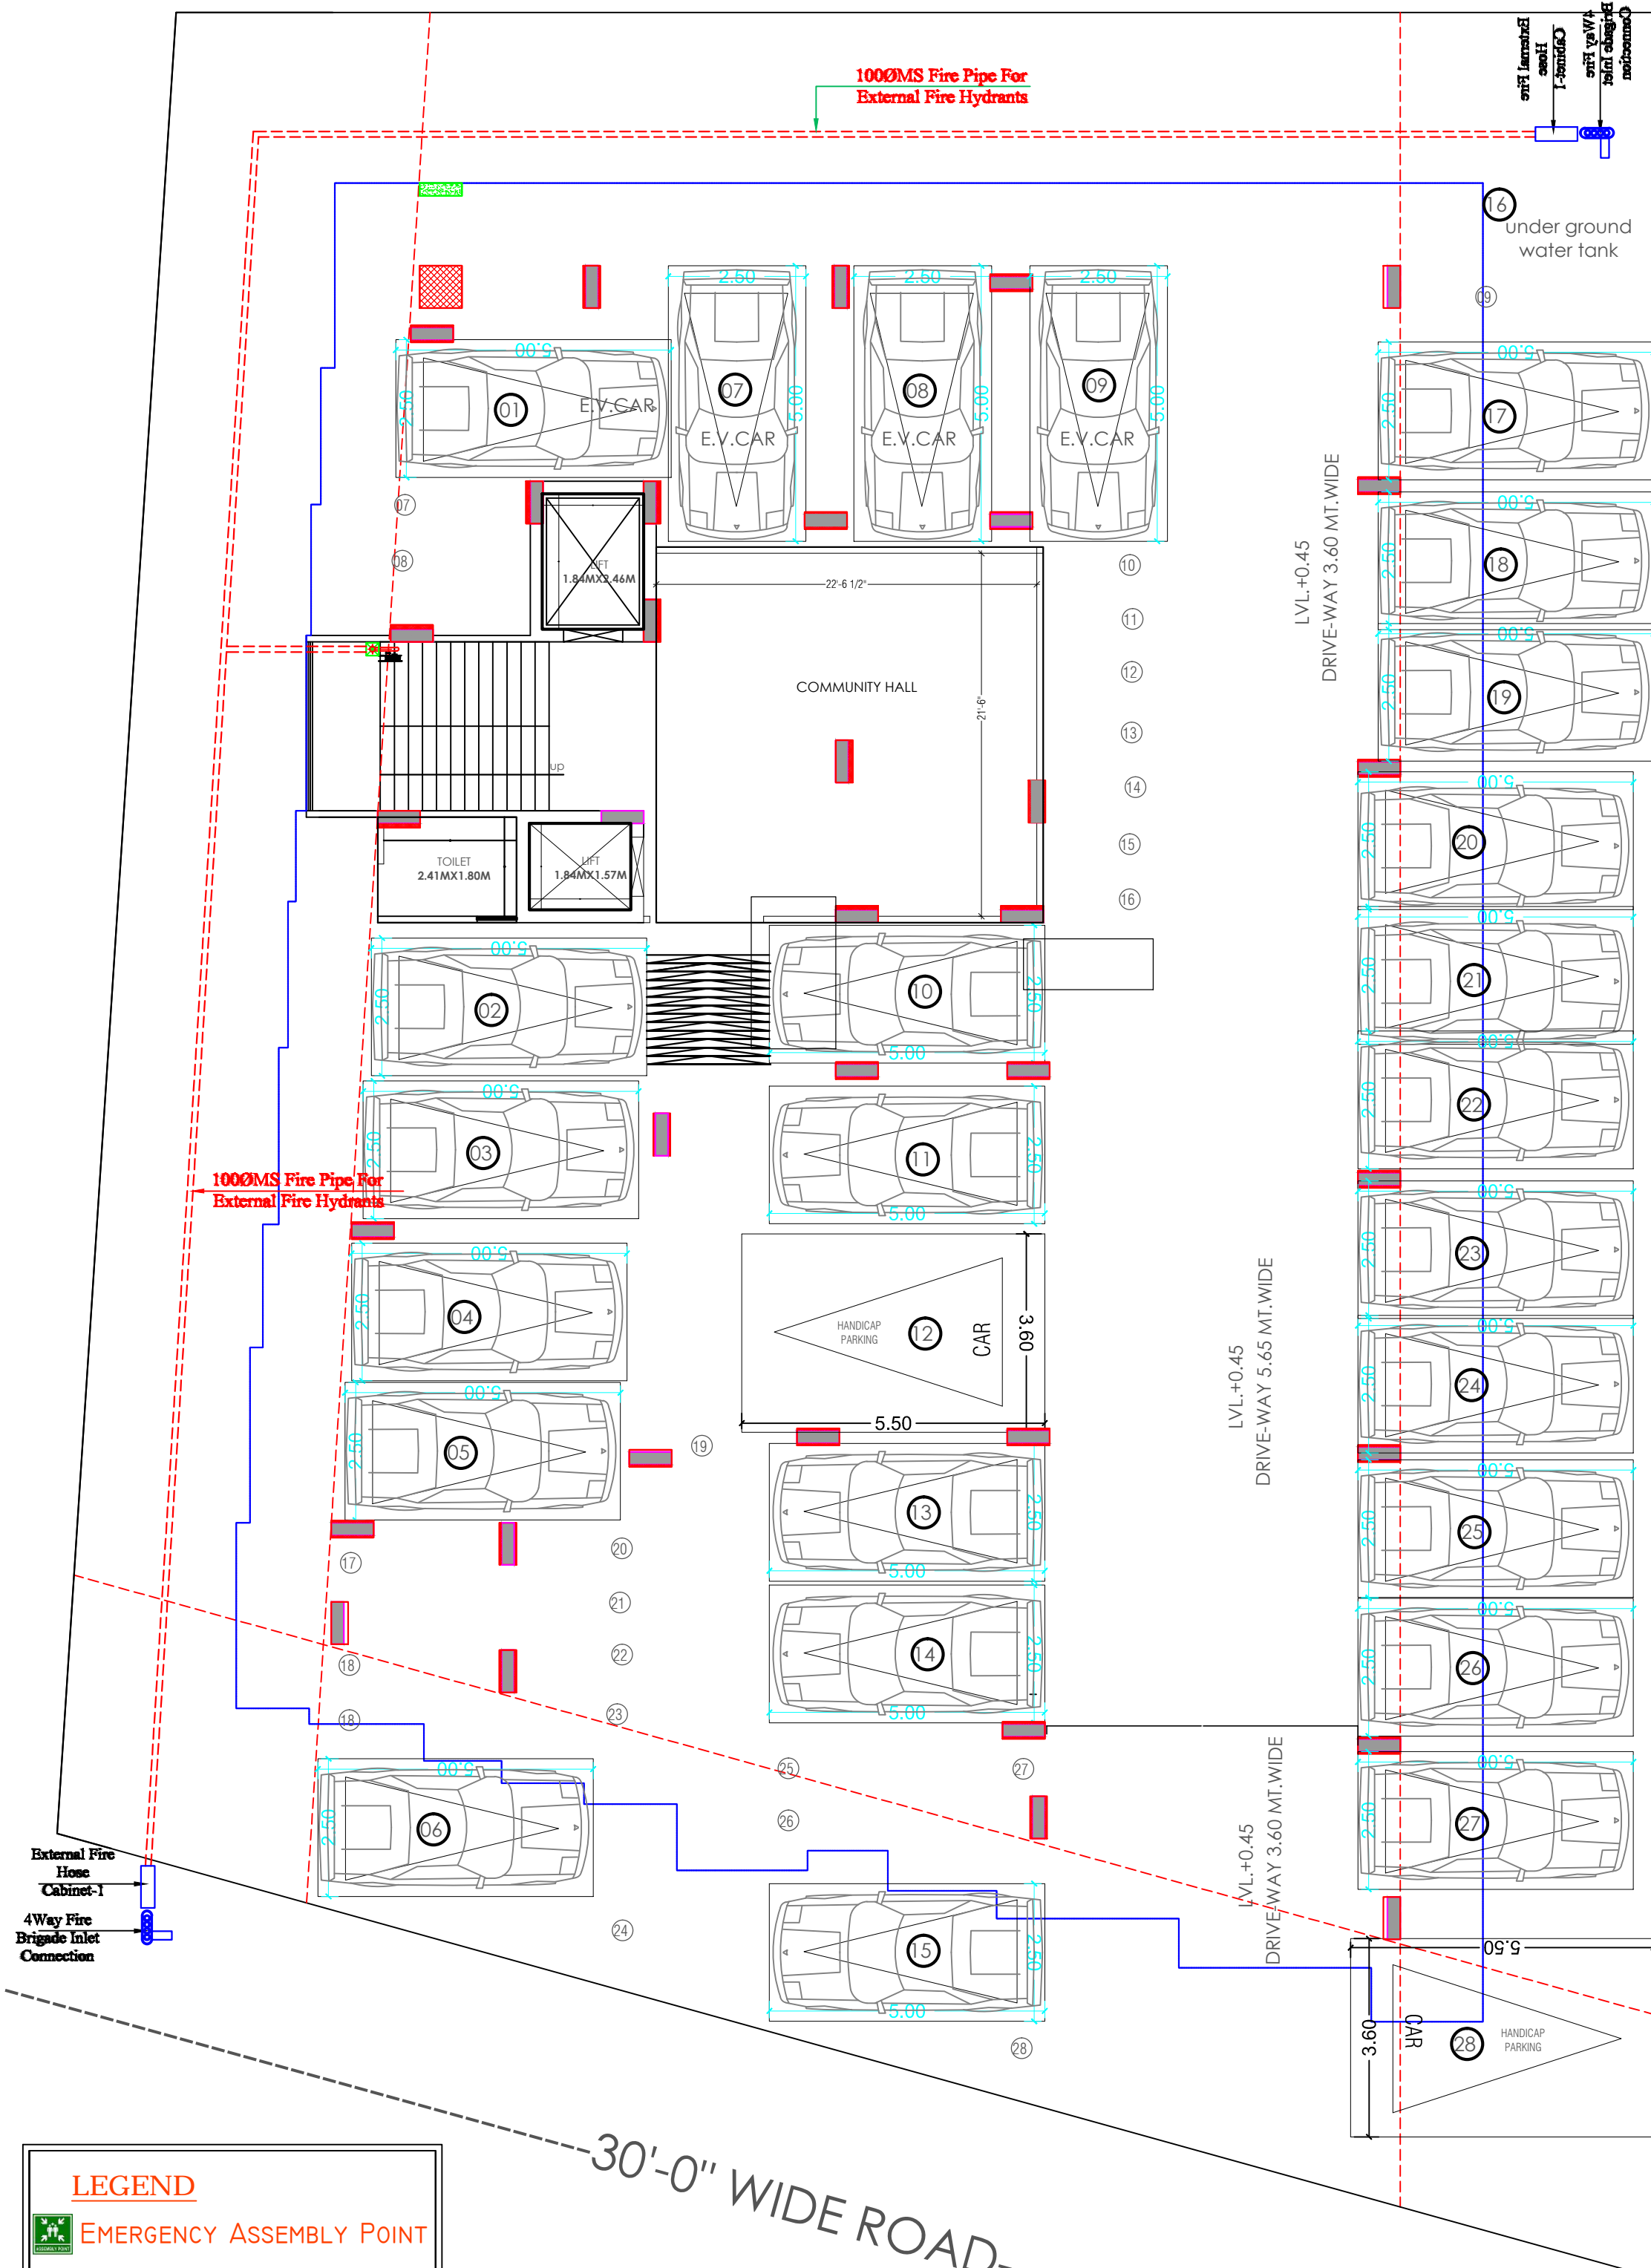

LEGEND

EMERGENCY ASSEMBLY POINT

FIRE POINT

FIRE

EMI

KRISHNA KUMAR
B. Tech. (Mechanical)
M.E.P ConsultantHOSE REELOL ROOM

Krishna
KRISHNA KUMAR
B. Tech. (Mechanical)
M.E.P Consultant

For R K DEVELOPERS
Partner

40'-0" WIDE ROAD

30'-0" WIDE ROAD

WARNING

1. This drawing is the sole copyright of Architects VISTAAR and should be used for the purpose expressly issued.

GENERAL NOTES

1. All dimensions are in feet and inches.
2. Do not scale this drawing follow written dimensions only.
3. This drawing should be read in conjunction with other architectural and structural drawings.
4. Any discrepancy in the drawing should be immediately brought to the notice of architect.

PROJECT TITLE

SHREEJI RESIDENDY
BUILDING AT PLOT-1, 1A & 1B,
SCHEME GREEN
VILLAS,VILL.NANDKISHOREPURA
URF. MANYAWAS,JAIPUR

DRAWING TITLE

STILT(PARKING)FLOOR PLAN

ARCHITECTS

VISTAAR ARCHITECTS &
PLANNERS

Architects :: Interior Designers
B-2/12, Chitrkoot scheme,
main Gandhi Path Opp mall of jaipur,Jaipur
PH. - 0141-4116461,09001010366

DESIGNER

DATE

17-01-2024

SCALE

AS SHOWN

6/11