


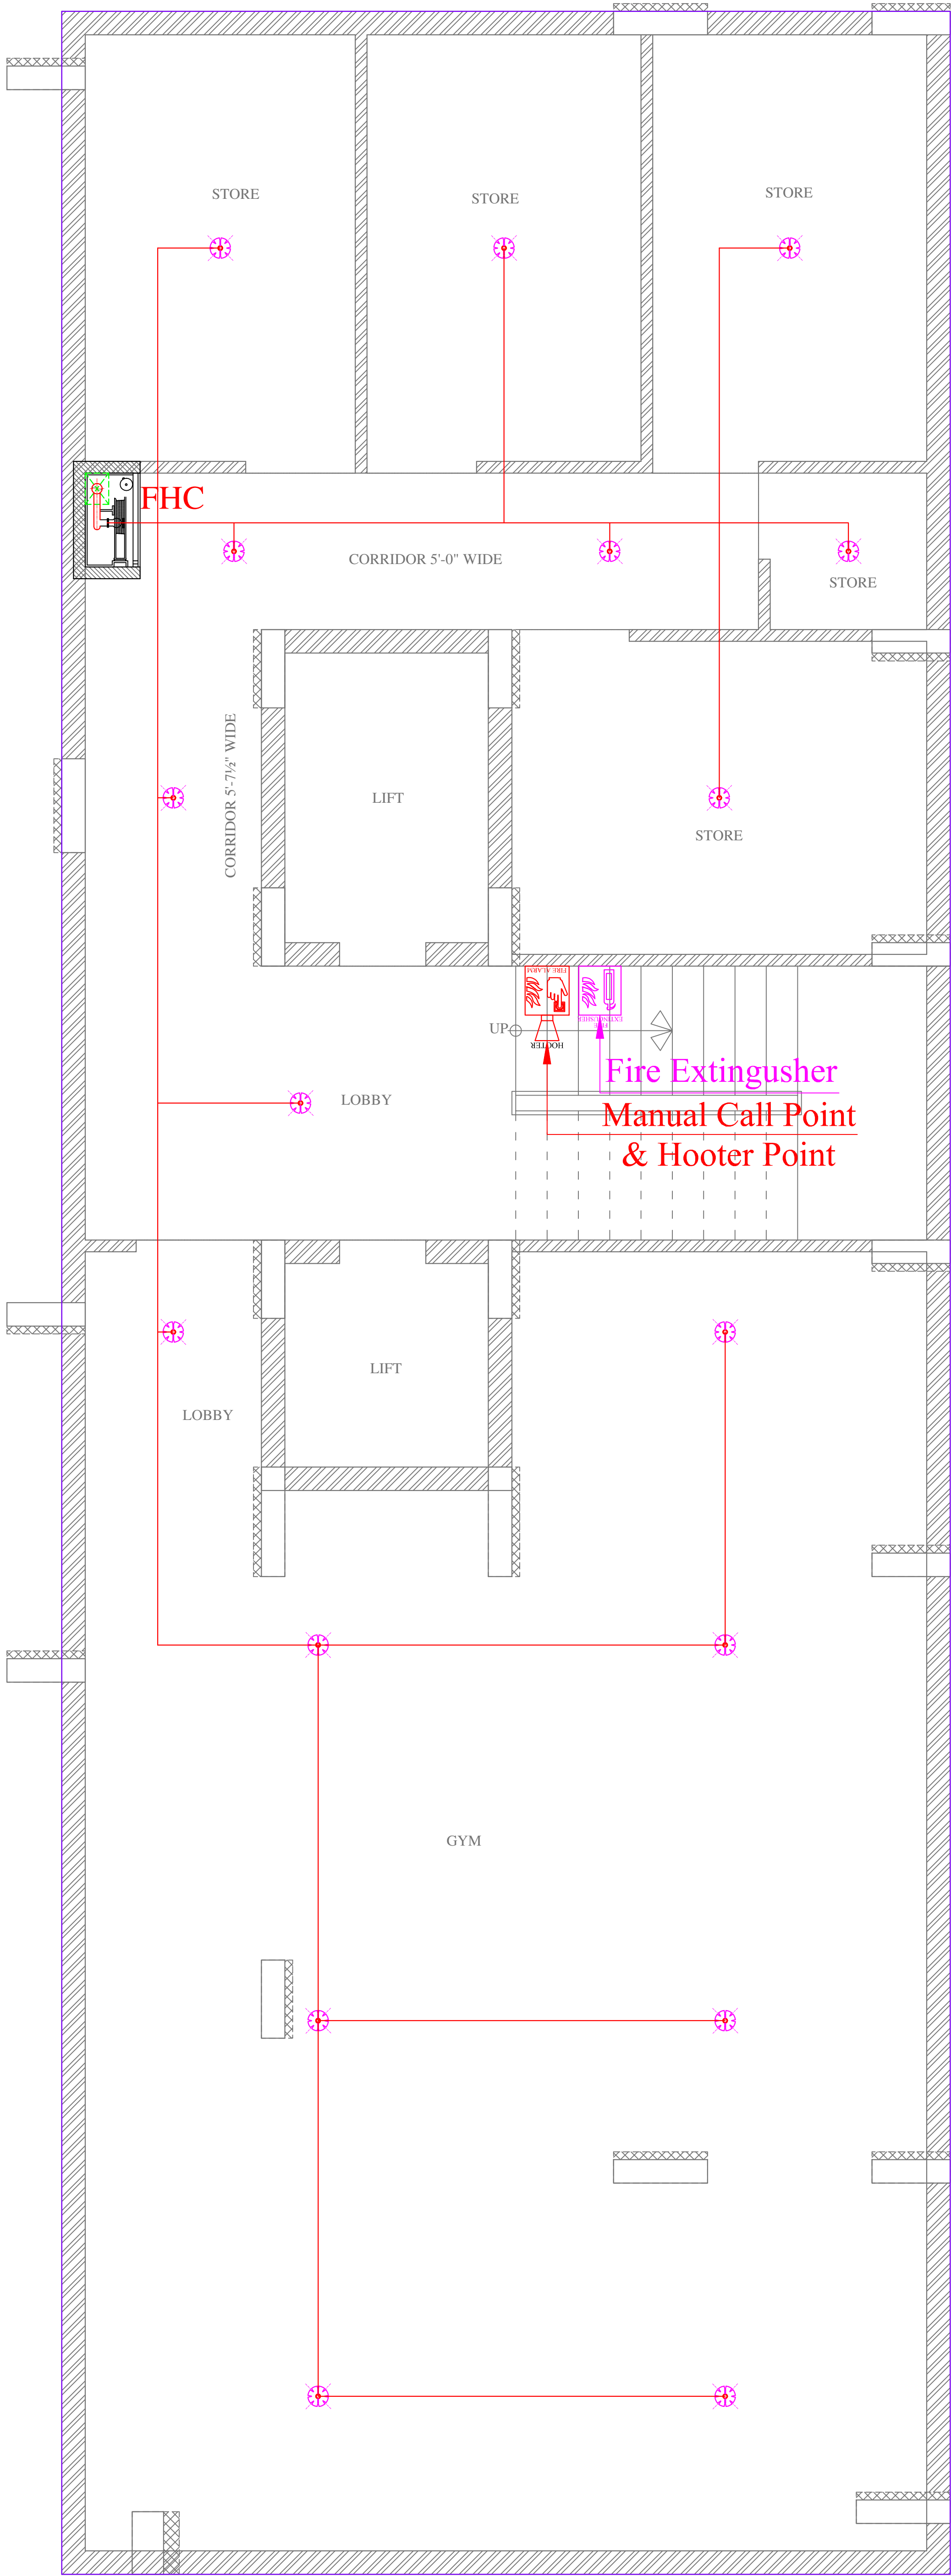


Vipul
VIPUL AGARWAL
M.E.P. CONSULTANT
B.E. ELECTRICAL

LEGENDS:

No.	Symbol	Description
		SPRINKLER PIPE LINE
17		PENDANT SPRINKLER
01		INTERNAL FIRE HOSE CABINET
01		ABC TYPE FIRE EXTINGUISHER
01		MANUAL CALL POINT
01		HOOTER

SERVICES CONSULTANT:
ASHI ASSOCIATES
F 9 / 440 , Keshav Marg Chitrakut Scheme,Jaipur
PH:91-0-93146-10438 ,0141-2440946 Mail:vipul8599@yahoo.com

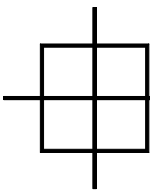
ARCHITECT:-
 **SPACE GRID**
C-49,vidya Apartment,paras Marg,
Bapu Nagar,near Janta Store Circle,
Jaipur-302015
Ph-09314918766,0141-4005506 (o)
Email:-info.spacegrid@gmail.com

PROJECT NAME:-
JB PRIME

PROMOTER:-
J B Construction

ADDRESS:-
**KHASRA NO.- 2534/760 & 2537/2479
IN VILLAGE- SIRSI, JAIPUR**

DRAWING:-
**BASEMENT FLOOR
MCP, HOOTER, FIRE
EXTINGUISHER, FIRE SHAFT
MARKED & FIRE SPRINKLER PLAN**

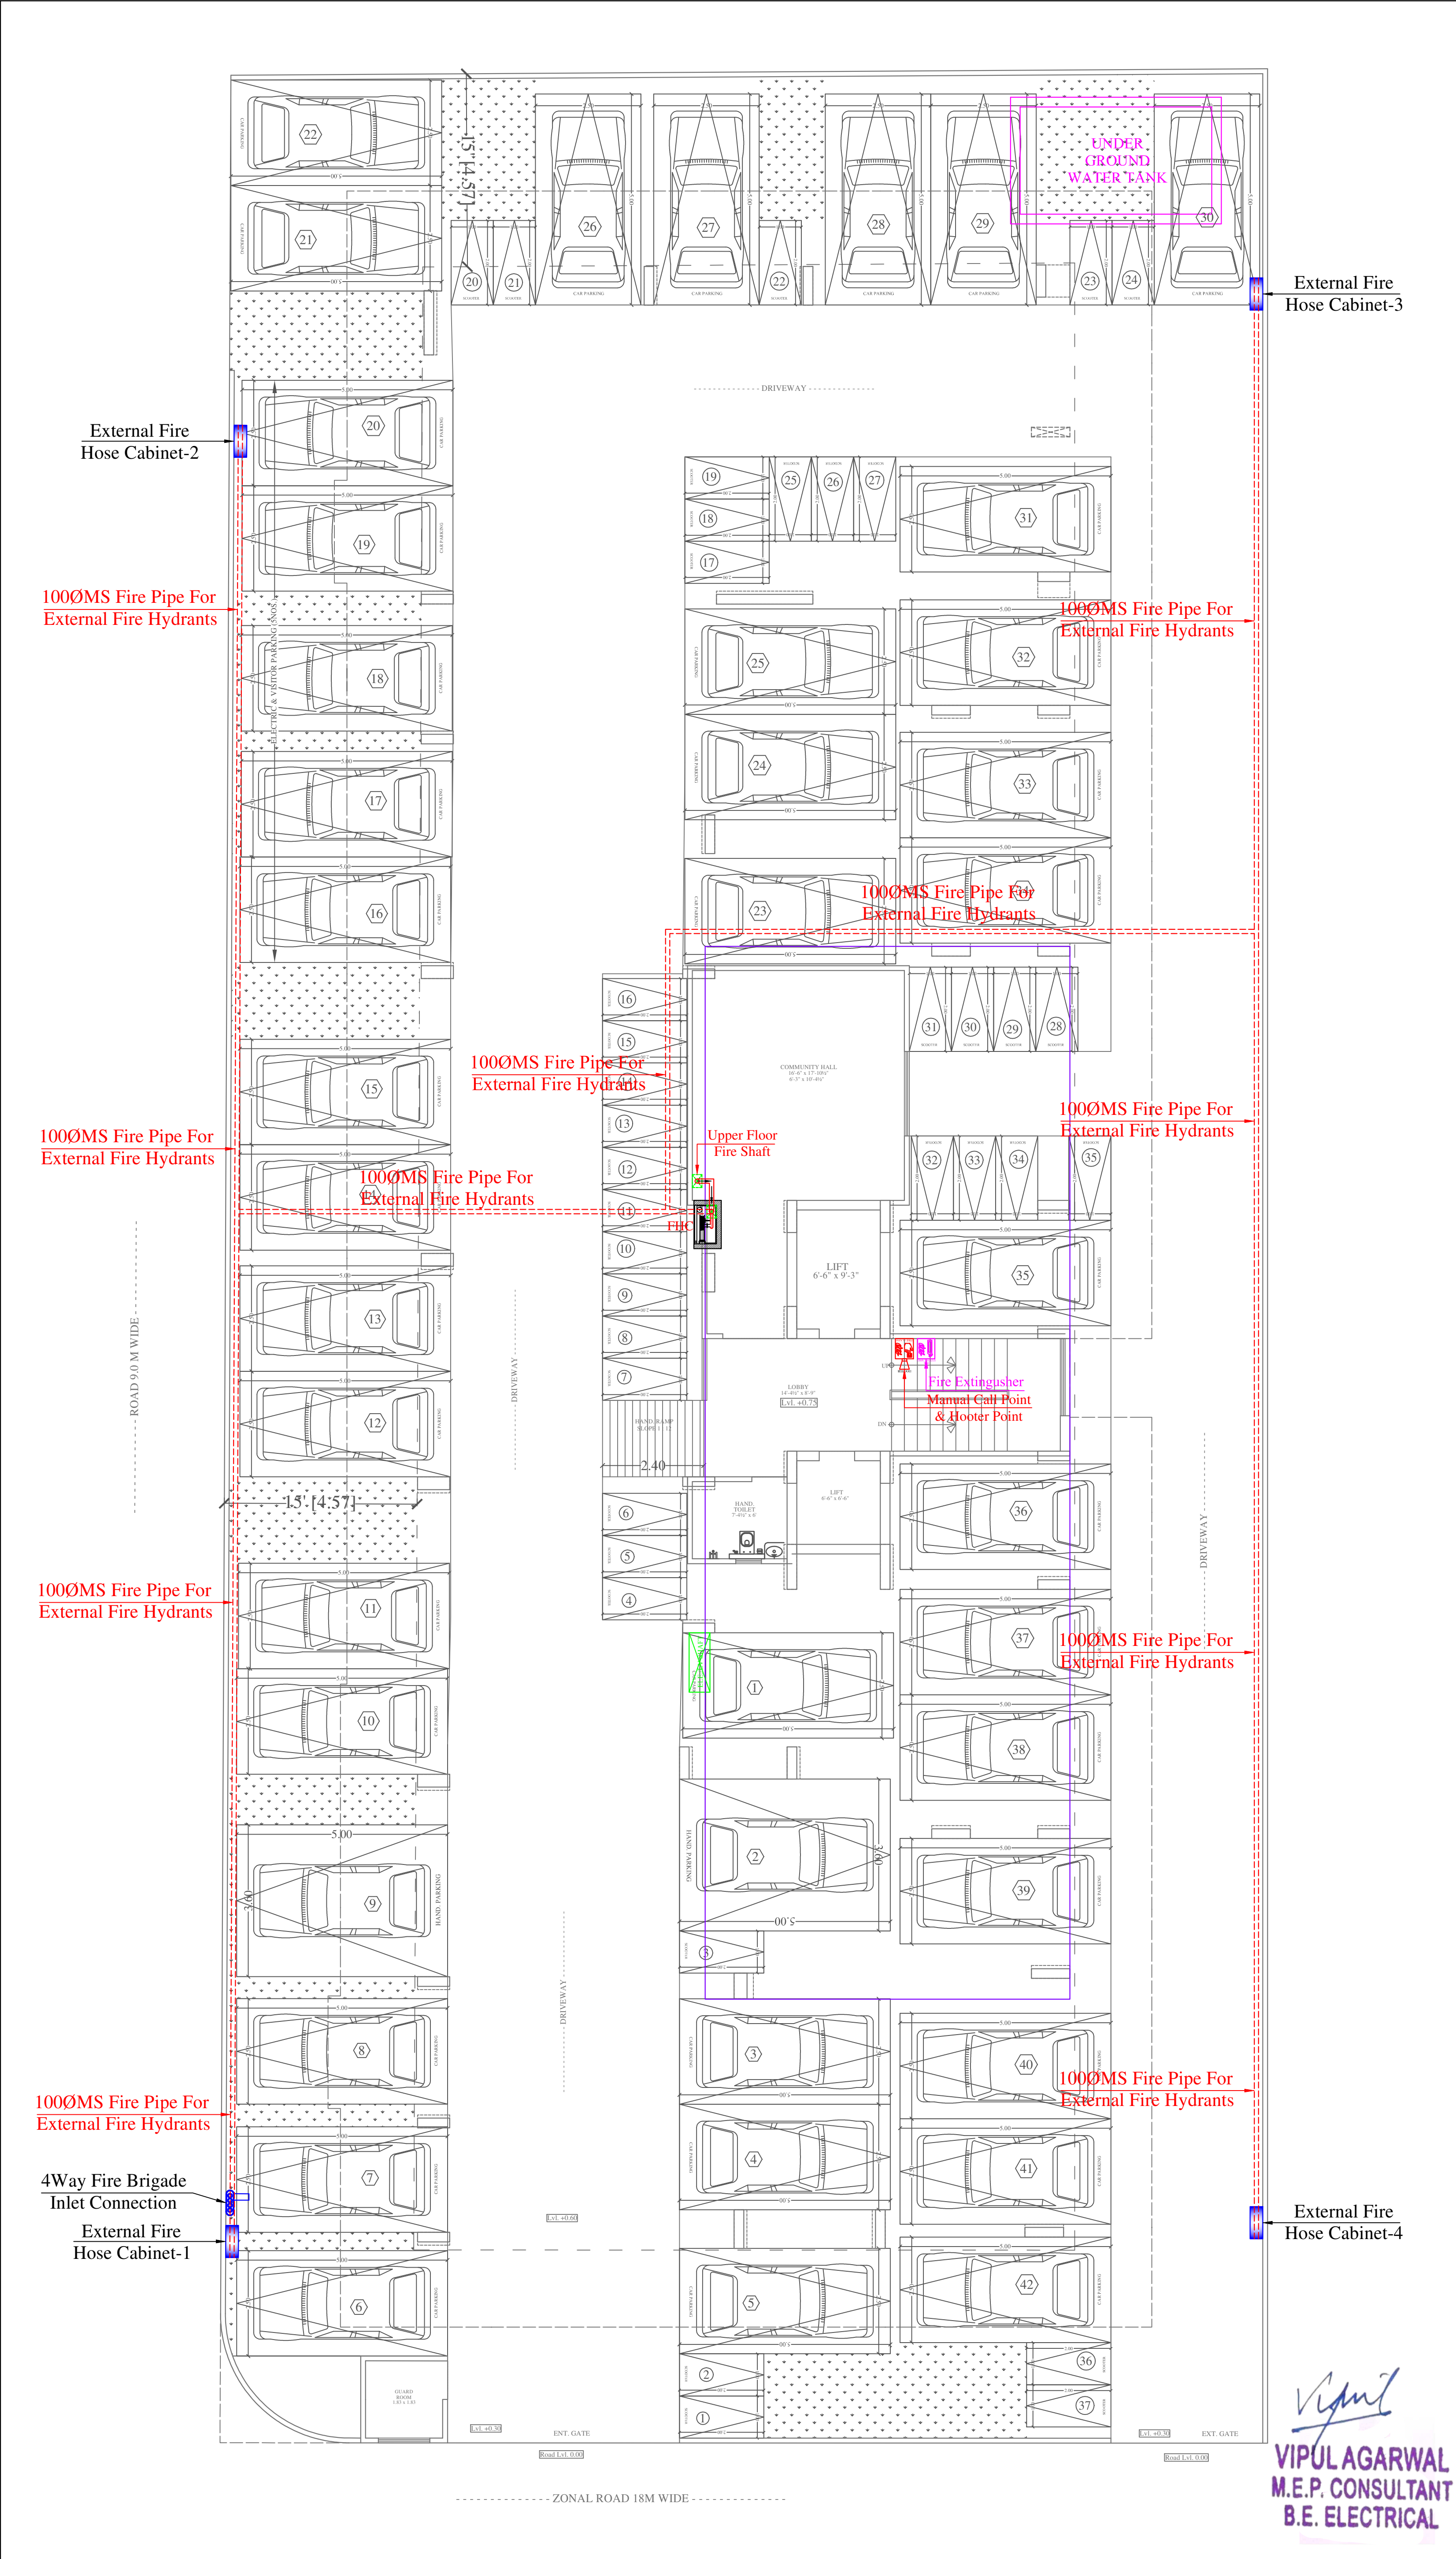

TYPICAL DETAIL OF EXTERNAL FIRE HOSE CABINET (N.T.S.)

TYPICAL DETAIL OF EXTERNAL FIRE HYDRANT (N.T.S.)

ELEVATION -BB

QTY.	SYMBOL	DESCRIPTION
04		EXTERNAL FIRE HOSE CABINET
		100ØMS FIRE PIPE FOR EXTERNAL FIRE HYDRANTS

LEGENDS:

No.	Symbol	Description
01		FIRE EXTINGUISHER
01		MANUAL CALL POINT
01		HOOTER
01		INTERNAL FIRE HOSE CABINET

SERVICES CONSULTANT:
ASHI ASSOCIATES
F 9 / 440 , Keshav Marg Chitrakut Scheme,Jaipur
PH:91-0-93146-10438 ,0141-2440946 Mail:vipul8599@yahoo.com

ARCHITECT:-
SPACE GRID
C-49,vidya Apartment,paras Marg,
Bapu Nagar,near Janta Store Circle,
Jaipur-302015
Ph-09314918766,0141-4005506 (o)
Email:-info.spacegrid@gmail.com

PROJECT NAME:-
JB PRIME


PROMOTER:-
J B Construction

ADDRESS:-
**KHASRA NO.- 2534/760 & 2537/2479
IN VILLAGE- SIRSI, JAIPUR**

DRAWING:-
**STILT FLOOR
MCP, HOOTER, FIRE EXTINGUISHER,
FIRE SHAFT MARKED & EXTERNAL
FIRE HYDRANT WITH FIRE PIPE
ROUTE PLAN**

DATE:-
07-01-2025

Vipul
VIPUL AGARWAL
M.E.P. CONSULTANT
B.E. ELECTRICAL

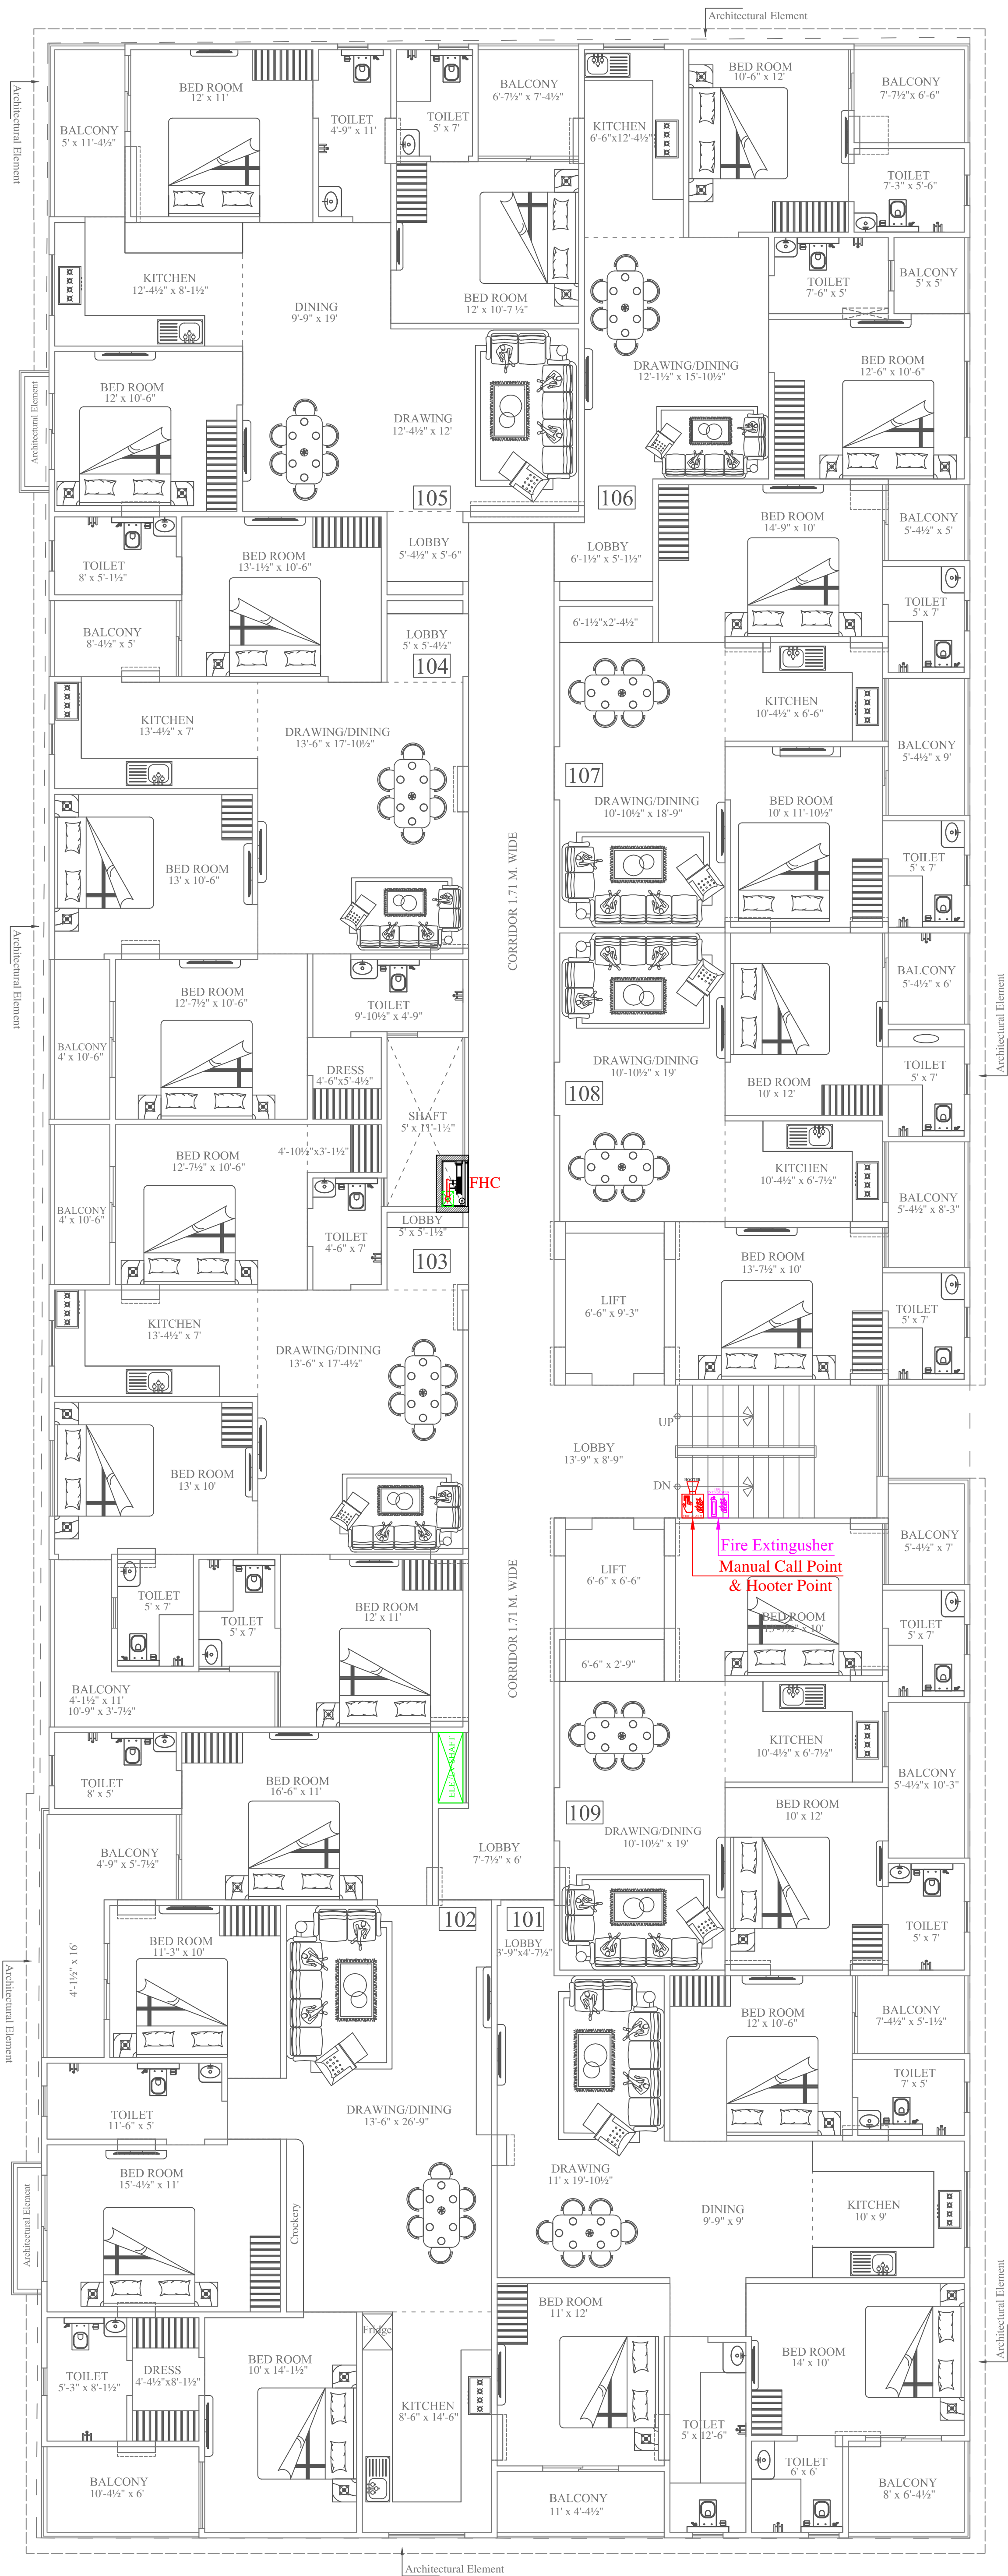

Vipul
VIPUL AGARWAL
M.E.P. CONSULTANT
B.E. ELECTRICAL

LEGENDS:

No.	Symbol	Description
05		FIRE EXTINGUISHER
05		MANUAL CALL POINT
05		HOOTER
05		INTERNAL FIRE HOSE CABINET

SERVICES CONSULTANT:
ASHI ASSOCIATES
F 9 / 440 , Keshav Marg Chitrakut Scheme,Jaipur
PH:91-0-93146-10438 ,0141-2440946 Mail:vipul8599@yahoo.com

ARCHITECT:-
SPACE GRID
C-49,vidya Apartment,paras Marg,
Bapu Nagar,near Janta Store Circle,
Jaipur-302015
Ph-09314918766,0141-4005506 (o)
Email:-info.spacegrid@gmail.com


PROJECT NAME:-
JB PRIME

PROMOTER:-
J B Construction

ADDRESS:-
**KHASRA NO.- 2534/760 & 2537/2479
IN VILLAGE- SIRSI, JAIPUR**

DRAWING:-
**TYPICAL 1st FLOOR
MCP, HOOTER, FIRE
EXTINGUISHER & FIRE
SHAFT MARKED PLAN**

DATE-
07-01-2025

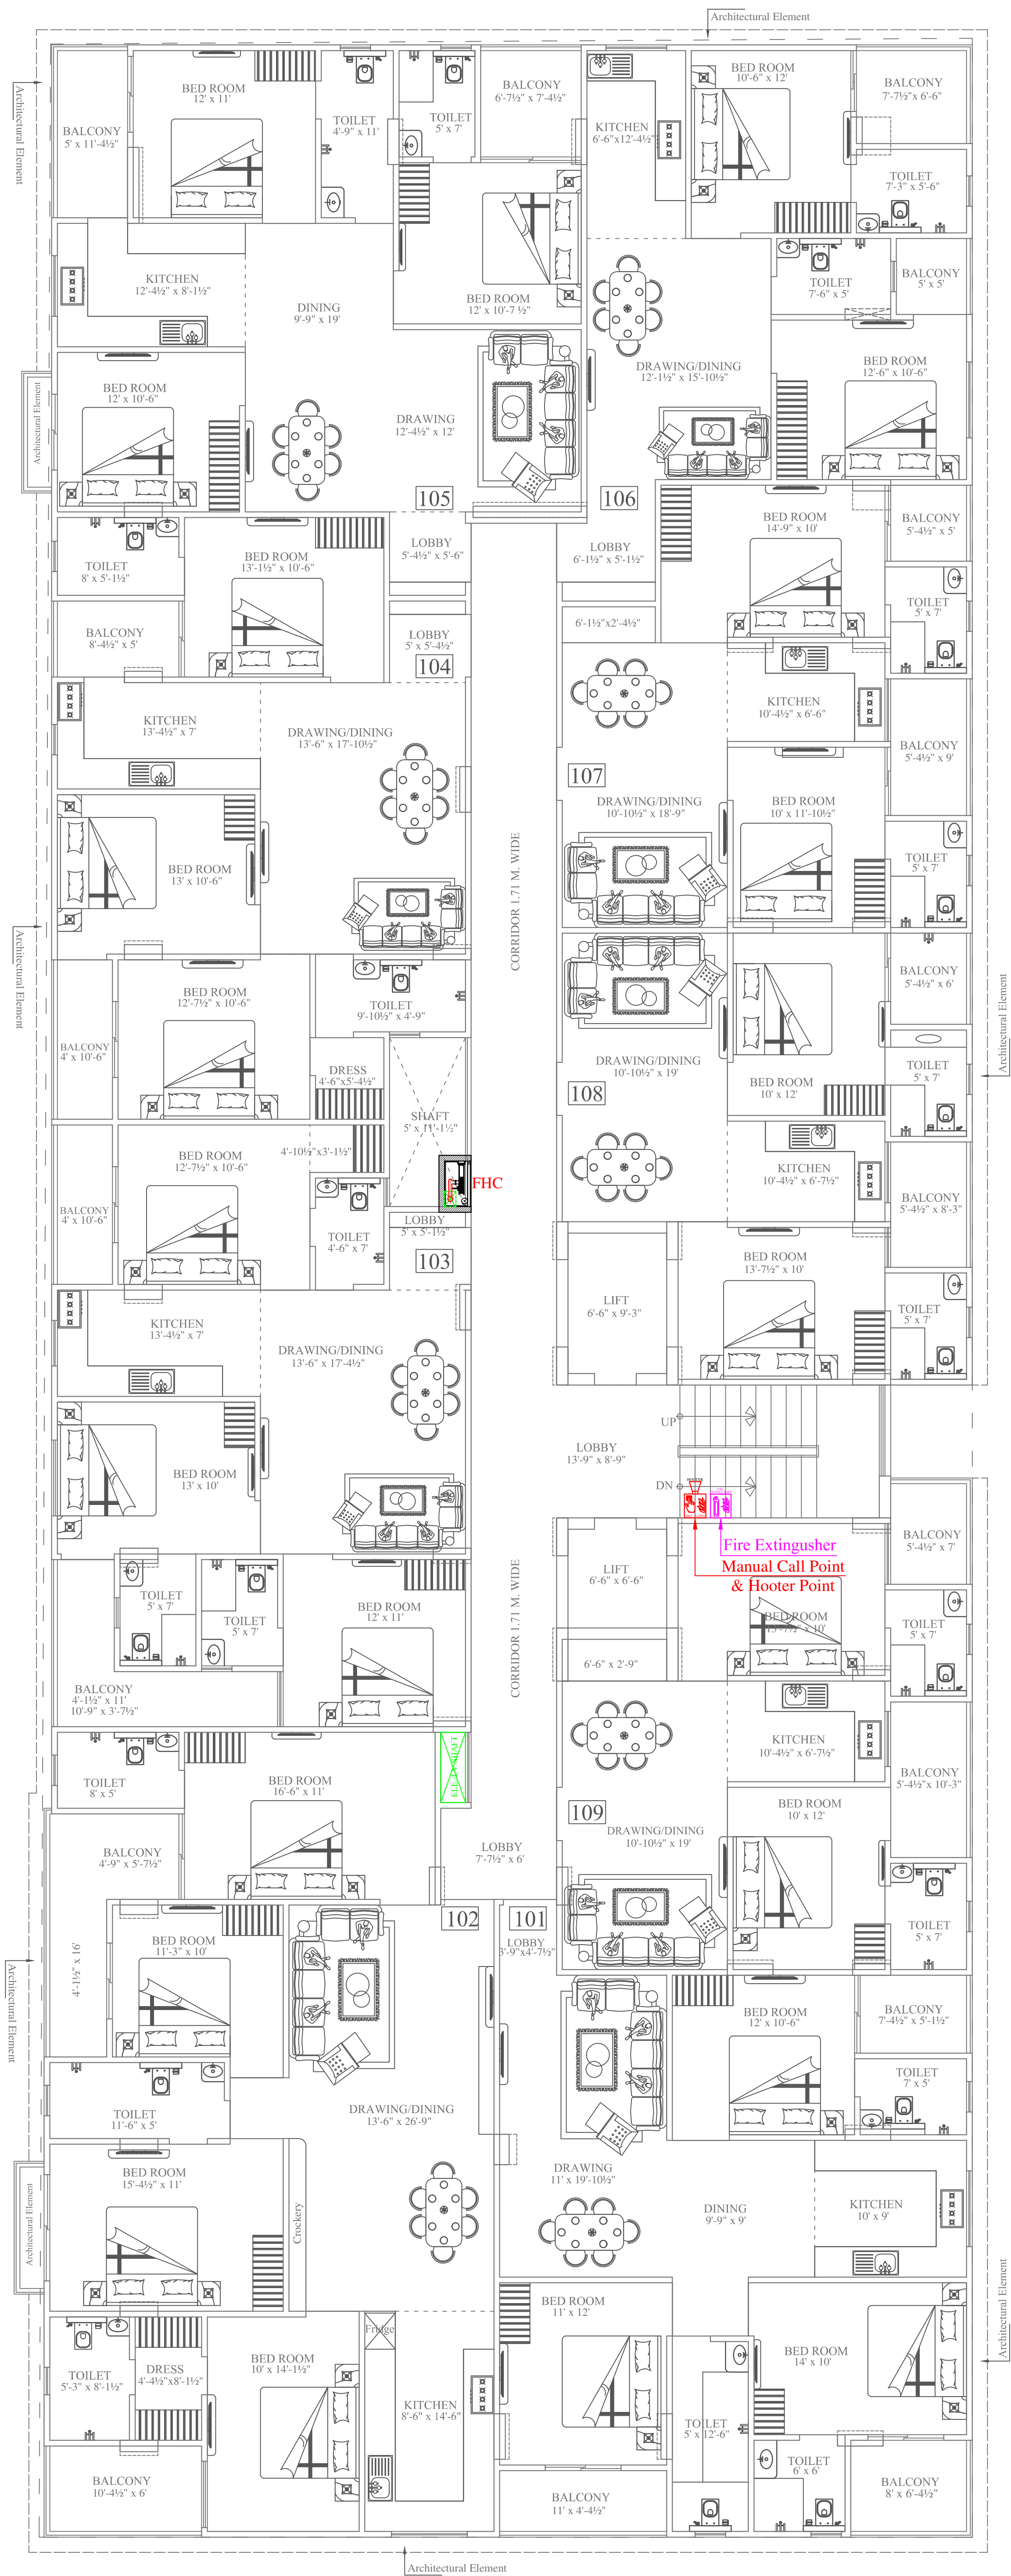


Vipul
VIPUL AGARWAL
M.E.P. CONSULTANT
B.E. ELECTRICAL

LEGENDS:

No.	Symbol	Description
05		FIRE EXTINGUSHER
05		MANUAL CALL POINT
05		HOOTER
05		INTERNAL FIRE HOSE CABINET

SERVICES CONSULTANT:
ASHI ASSOCIATES
F 9 / 440 , Keshav Marg Chitrakut Scheme,Jaipur
PH:91-0-93146-10438 ,0141-2440946 Mail:vipul8599@yahoo.com

ARCHITECT:-

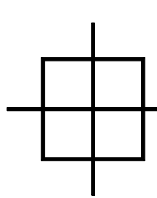 **SPACE GRID**
C-49,vidya Apartment,paras Marg,
Bapu Nagar,near Janta Store Circle,
Jaipur-302015
Ph-09314918766,0141-4005506 (o)
Email:-info.spacegrid@gmail.com

PROJECT NAME:-

JB PRIME

PROMOTER:-

J B Construction

ADDRESS:-

**KHASRA NO.- 2534/760 & 2537/2479
IN VILLAGE- SIRSI, JAIPUR**


DRAWING:-

**TYPICAL 2nd to 5th FLOOR
MCP, HOOTER, FIRE
EXTINGUISHER & FIRE
SHAFT MARKED PLAN**

DATE-

07-01-2025



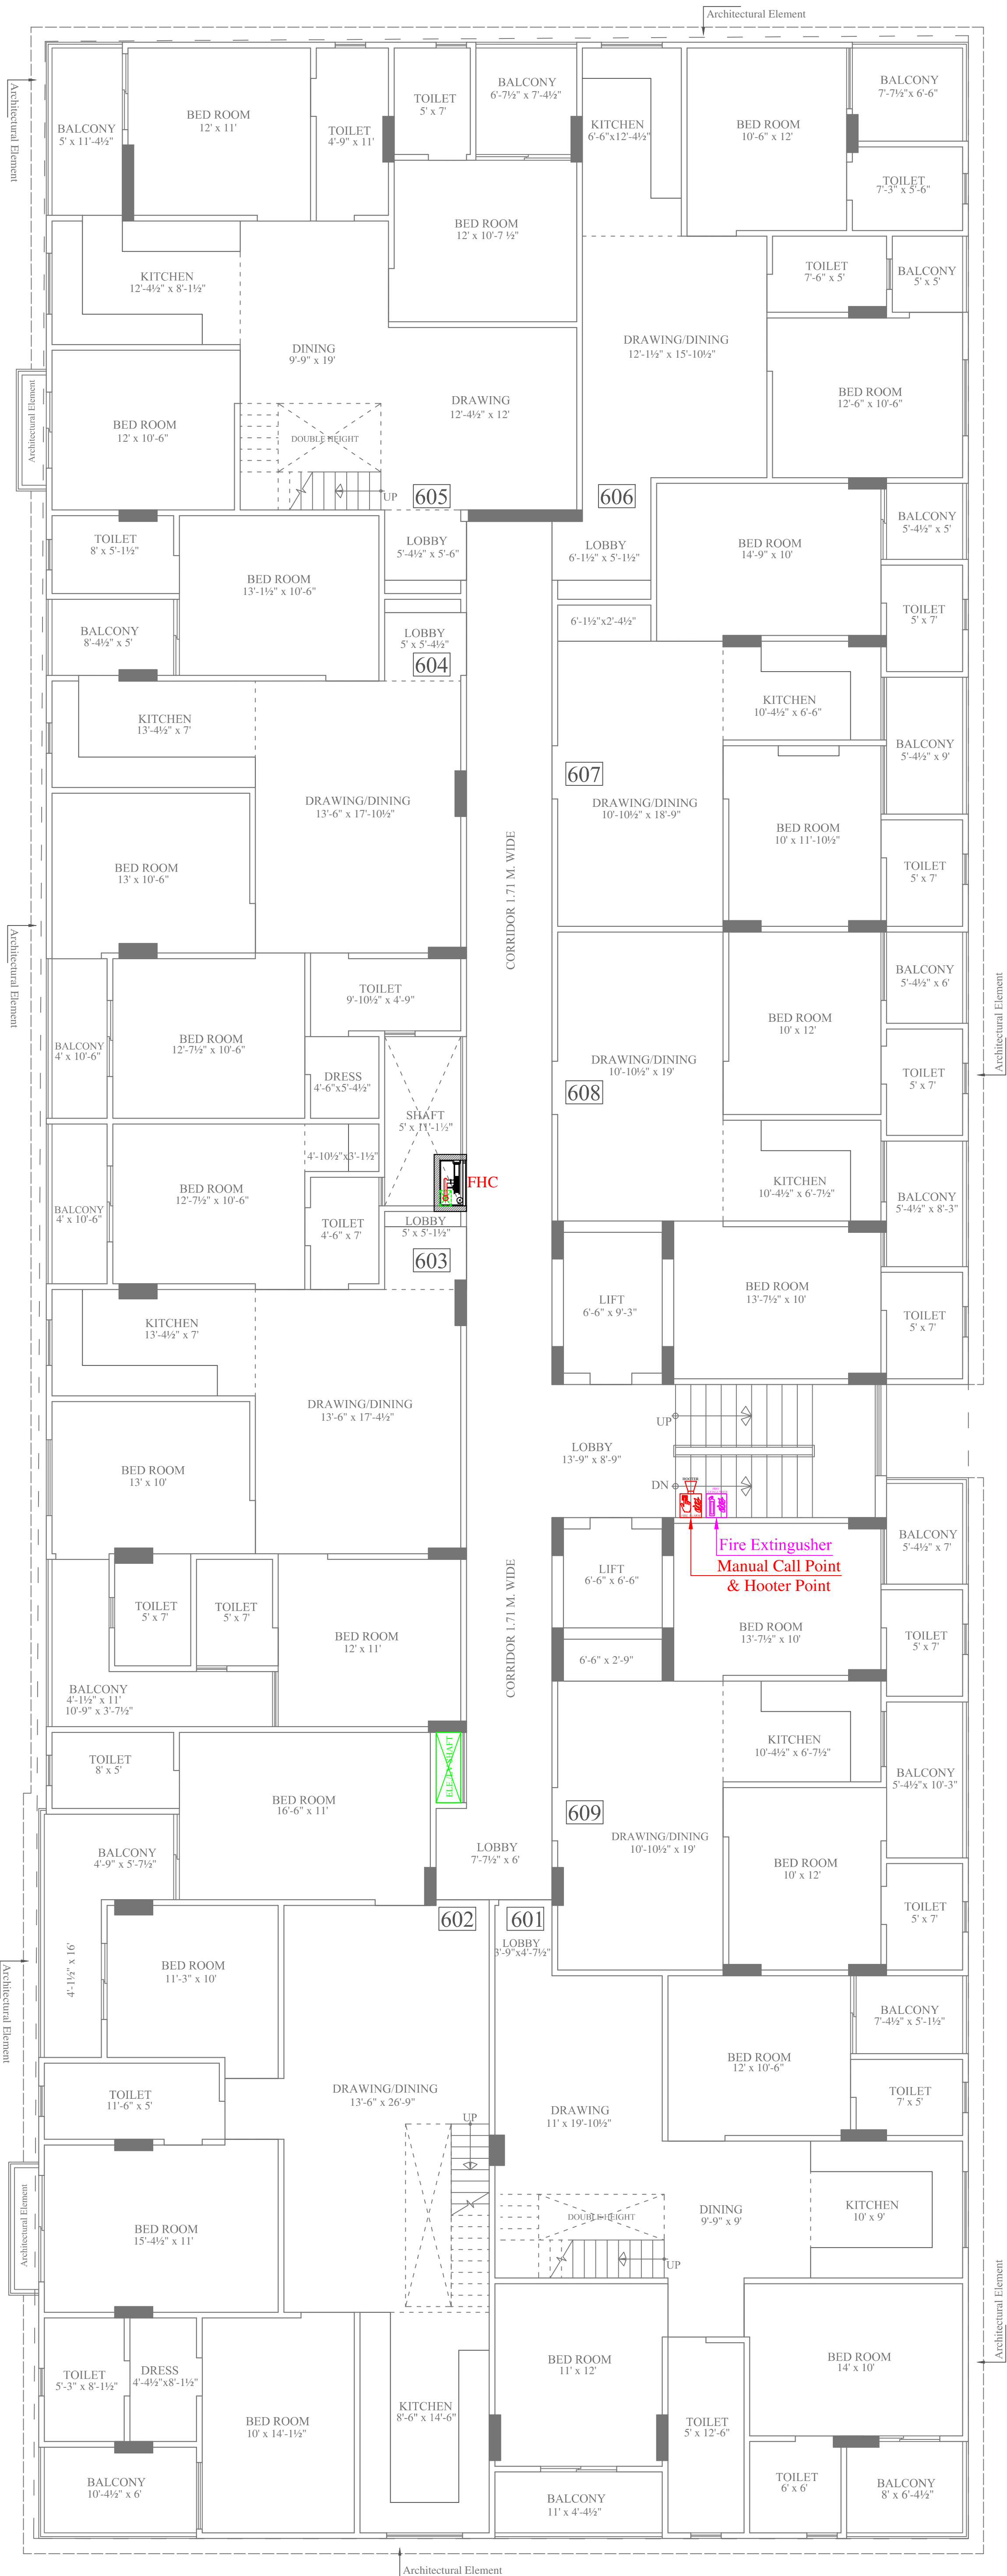

Vipul
VIPUL AGARWAL
M.E.P. CONSULTANT
B.E. ELECTRICAL

LEGENDS:

No.	Symbol	Description
01		FIRE EXTINGUISHER
01		MANUAL CALL POINT
01		HOOTER
01		INTERNAL FIRE HOSE CABINET

SERVICES CONSULTANT:
ASHI ASSOCIATES
F 9 / 440 , Keshav Marg Chitrakut Scheme,Jaipur
PH:91-0-93146-10438 ,0141-2440946 Mail:vipul8599@yahoo.com

ARCHITECT:-
SPACE GRID
C-49,vidya Apartment,paras Marg,
Bapu Nagar,near Janta Store Circle,
Jaipur-302015
Ph-09314918766,0141-4005506 (o)
Email:-info.spacegrid@gmail.com


PROJECT NAME:-
JB PRIME

PROMOTER:-
J B Construction

ADDRESS:-
**KHASRA NO.- 2534/760 & 2537/2479
IN VILLAGE- SIRSI, JAIPUR**

DRAWING:-
**6th FLOOR
MCP, HOOTER, FIRE
EXTINGUISHER & FIRE
SHAFT MARKED PLAN**

DATE-
07-01-2025

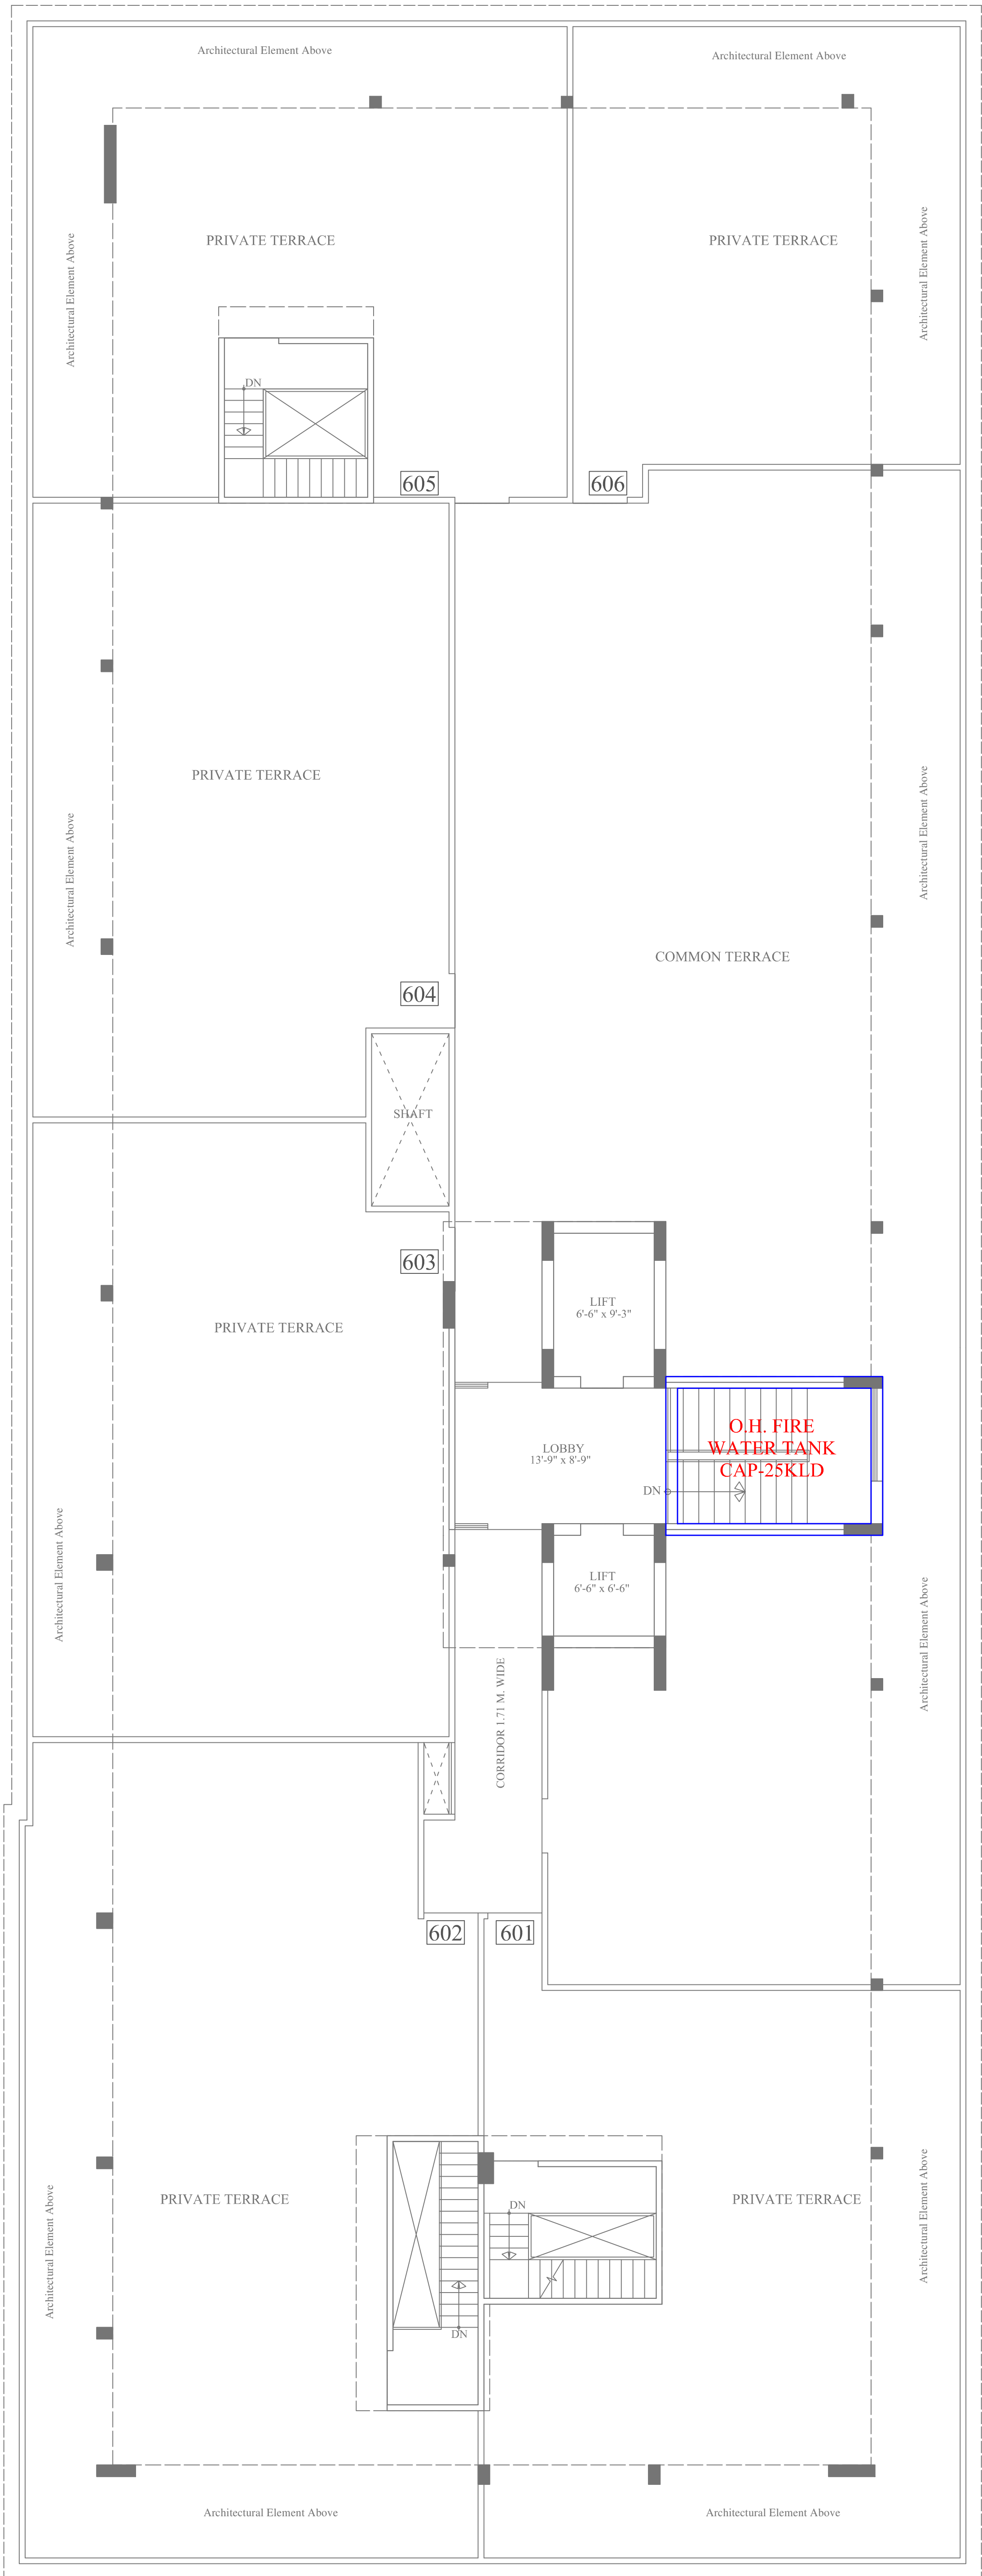

SERVICES CONSULTANT:
ASHI ASSOCIATES
F 9 / 440 , Keshav Marg Chitrakut Scheme,Jaipur
PH:91-0-93146-10438 ,0141-2440946 Mail:vipul8599@yahoo.com

ARCHITECT:-
SPACE GRID
C-49,vidya Apartment,paras Marg,
Bapu Nagar,near Janta Store Circle,
Jaipur-302015
Ph-09314918766,0141-4005506 (o)
Email:-info.spacegrid@gmail.com

PROJECT NAME:-
JB PRIME

PROMOTER:-
J B Construction






ADDRESS:-
**KHASRA NO.- 2534/760 & 2537/2479
IN VILLAGE- SIRSI, JAIPUR**

DRAWING:-
**TERRACE FLOOR
O.H. FIRE WATER
TANK MARKED PLAN**

DATE-
07-01-2025



BV- BUTTER FLY VALVE
NRV- NON - RETURN VALVE
LV- LANDING VALVE
TERRACE PUMP - 900 LPM

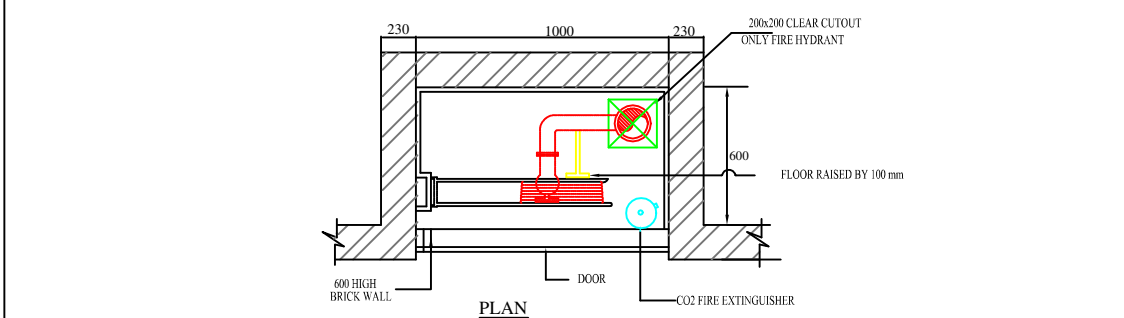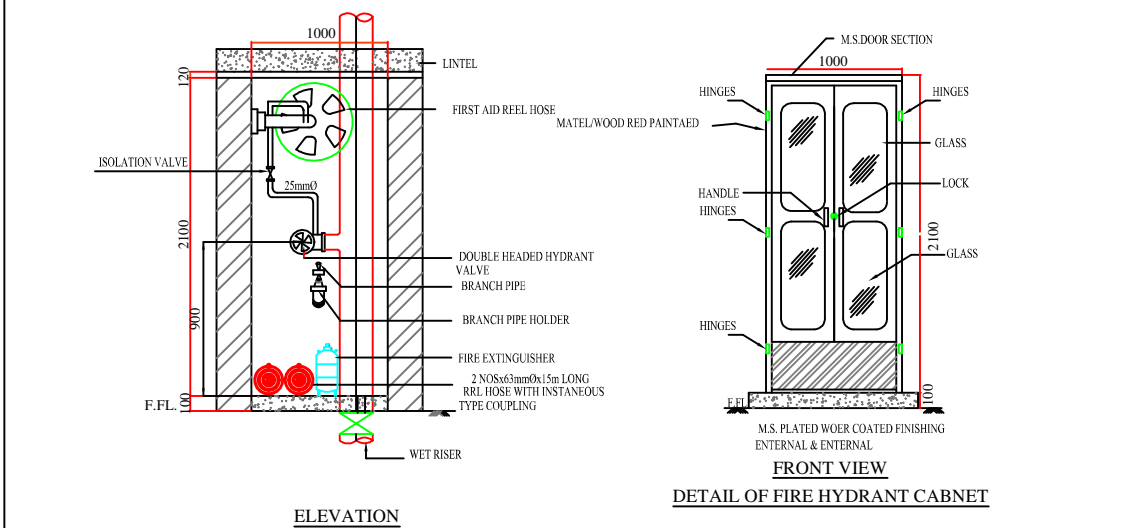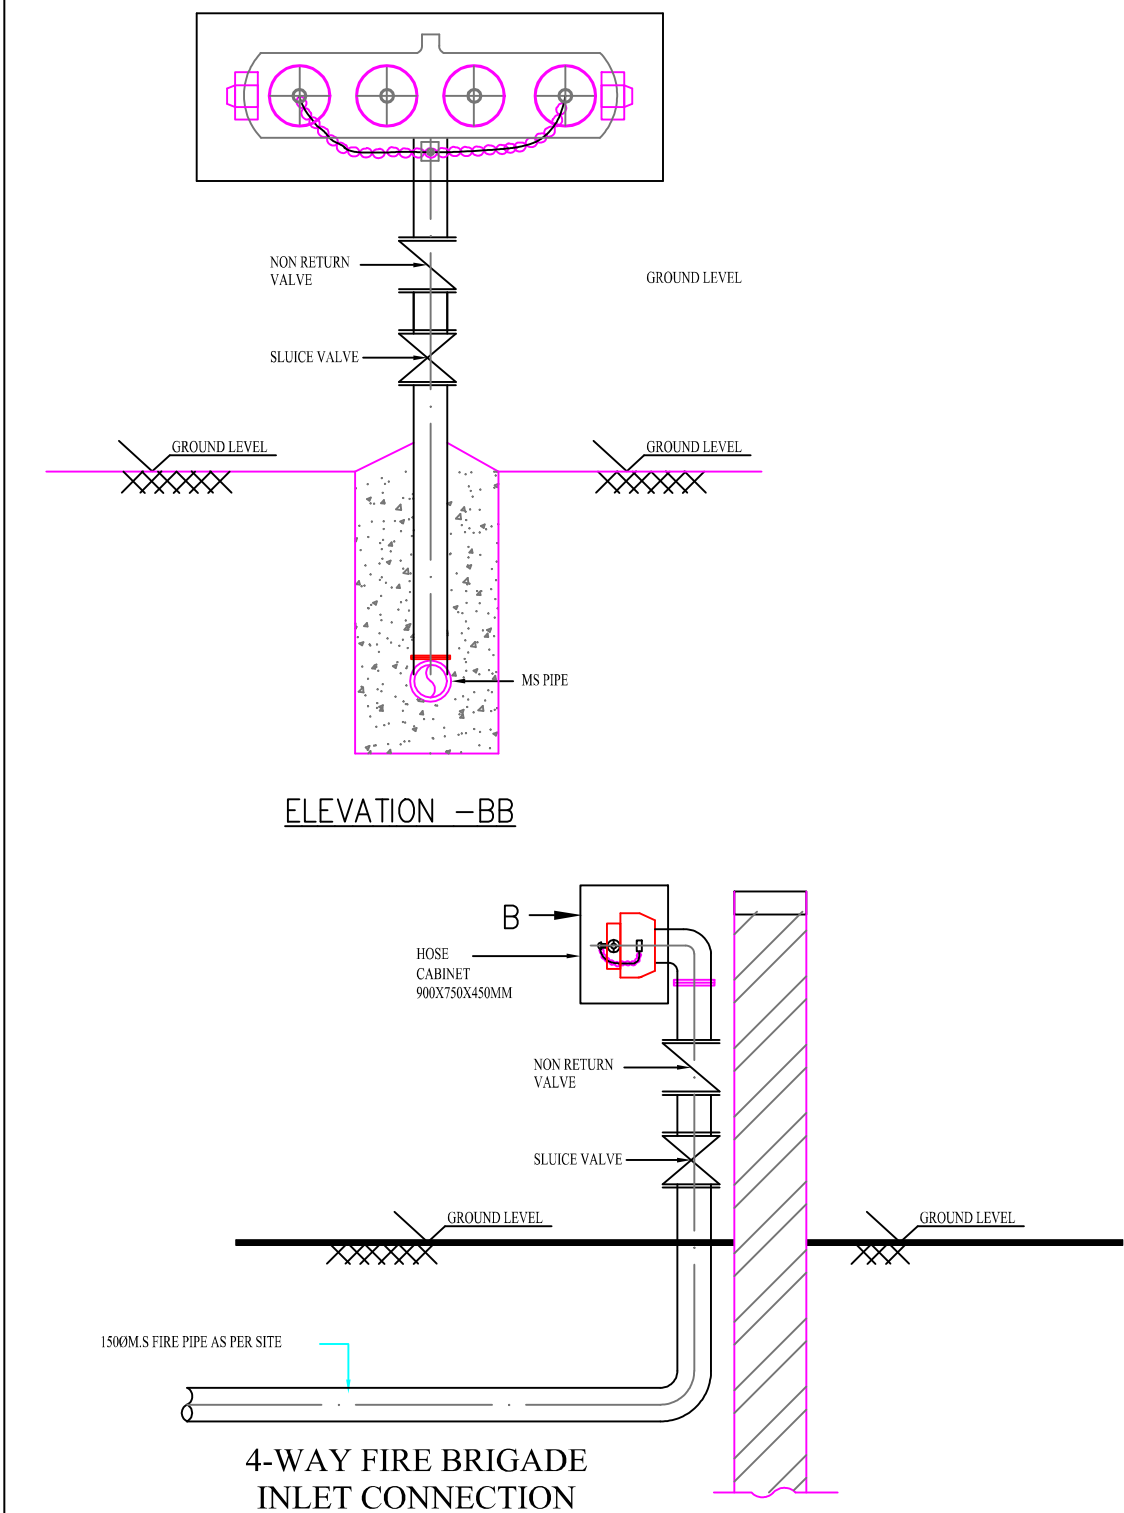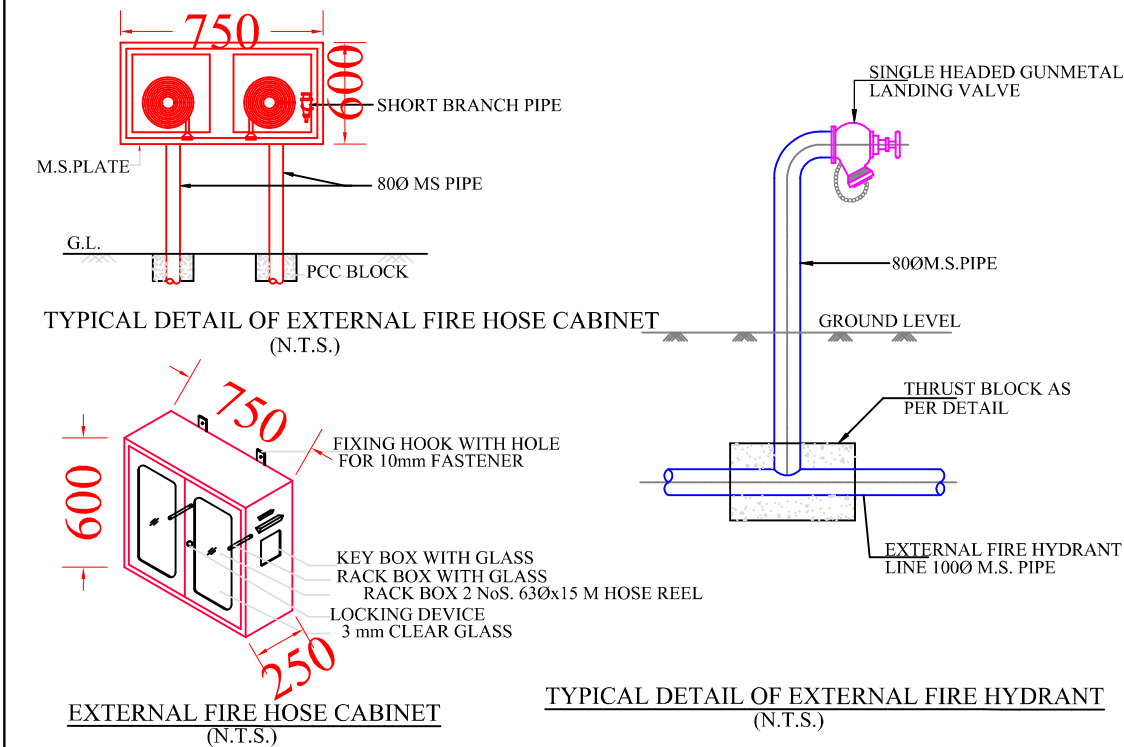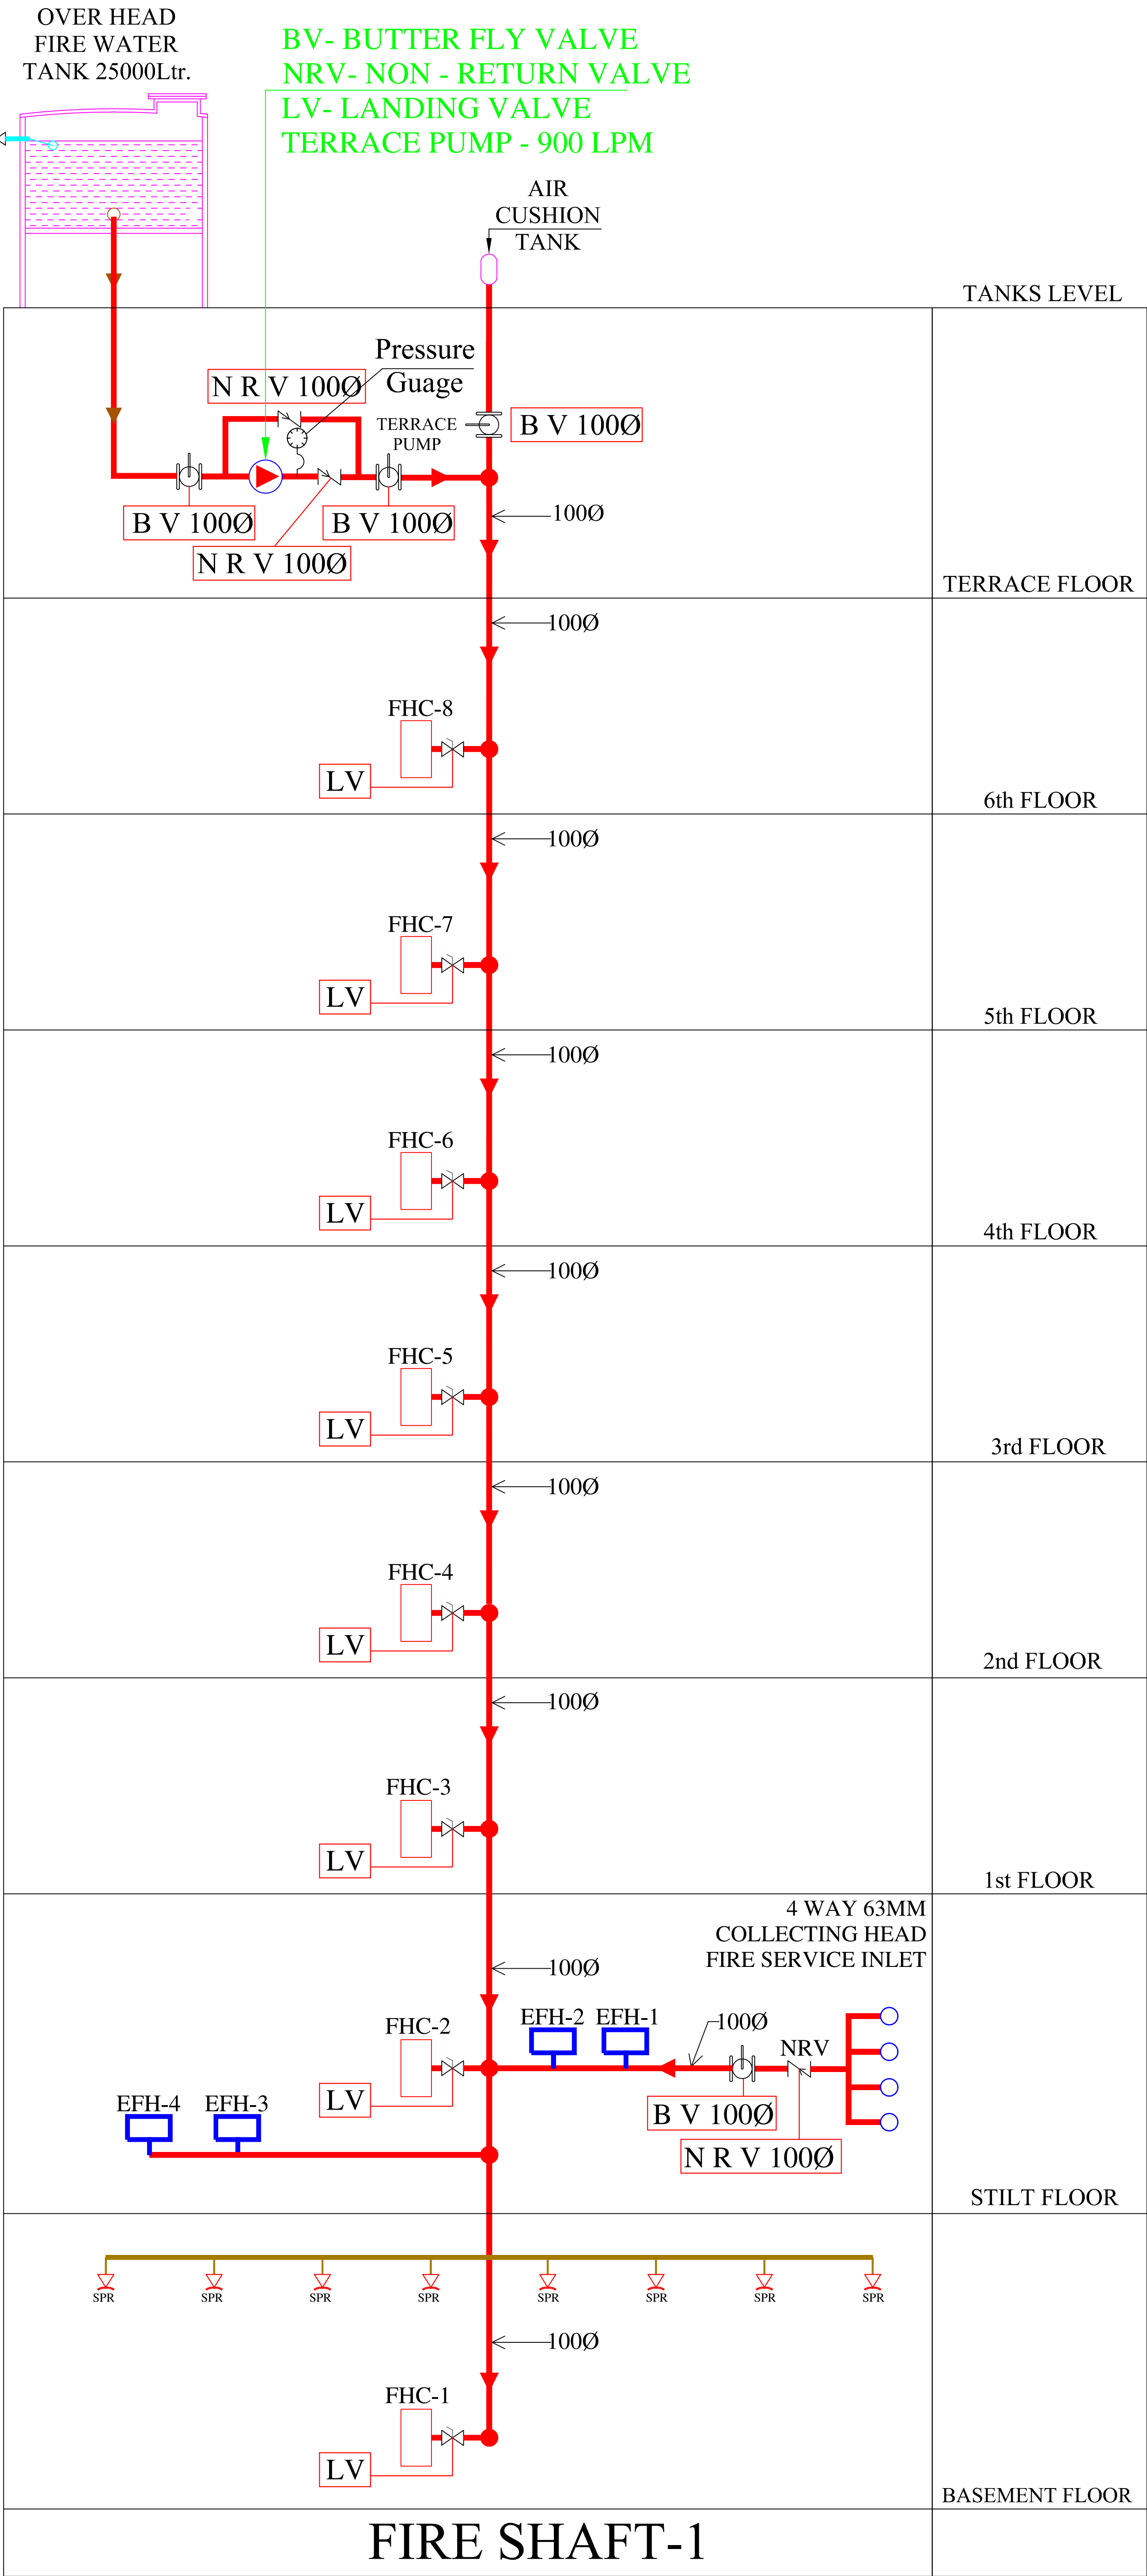

DRAWING: TYPICAL DETAIL FOR FIRE HOSE CABINET-1
SCALE=NTS
[FHC-1]

S.no.	Symbol	Description	Qty.	Size in mm
1.		Butter fly Valve	04	100Ø
2.		Non Return Valve	03	100Ø
3.		Landing Valve Single headed	12	63Ø
4.		Pressure Guage	01	
5.		Internal Fire Hose Cabinet	08	
6.		External Fire Hose Cabinet	04	

SERVICES CONSULTANT:
ASHI ASSOCIATES
F 9 / 440 , Keshav Marg Chitrakut Scheme,Jaipur
PH:91-0-93146-10438 ,0141-2440946 Mail:vipul8599@yahoo.com

VIPUL AGARWAL
M.E.P. CONSULTANT
B.E. ELECTRICAL

PROJECT NAME:-
JB PRIME

PROMOTER:-
J B Construction

ADDRESS:-
**KHASRA NO.- 2534/760 & 2537/2479
IN VILLAGE- SIRSI, JAIPUR**

DRAWING:-
FIRE SCHEMATIC LAYOUT