


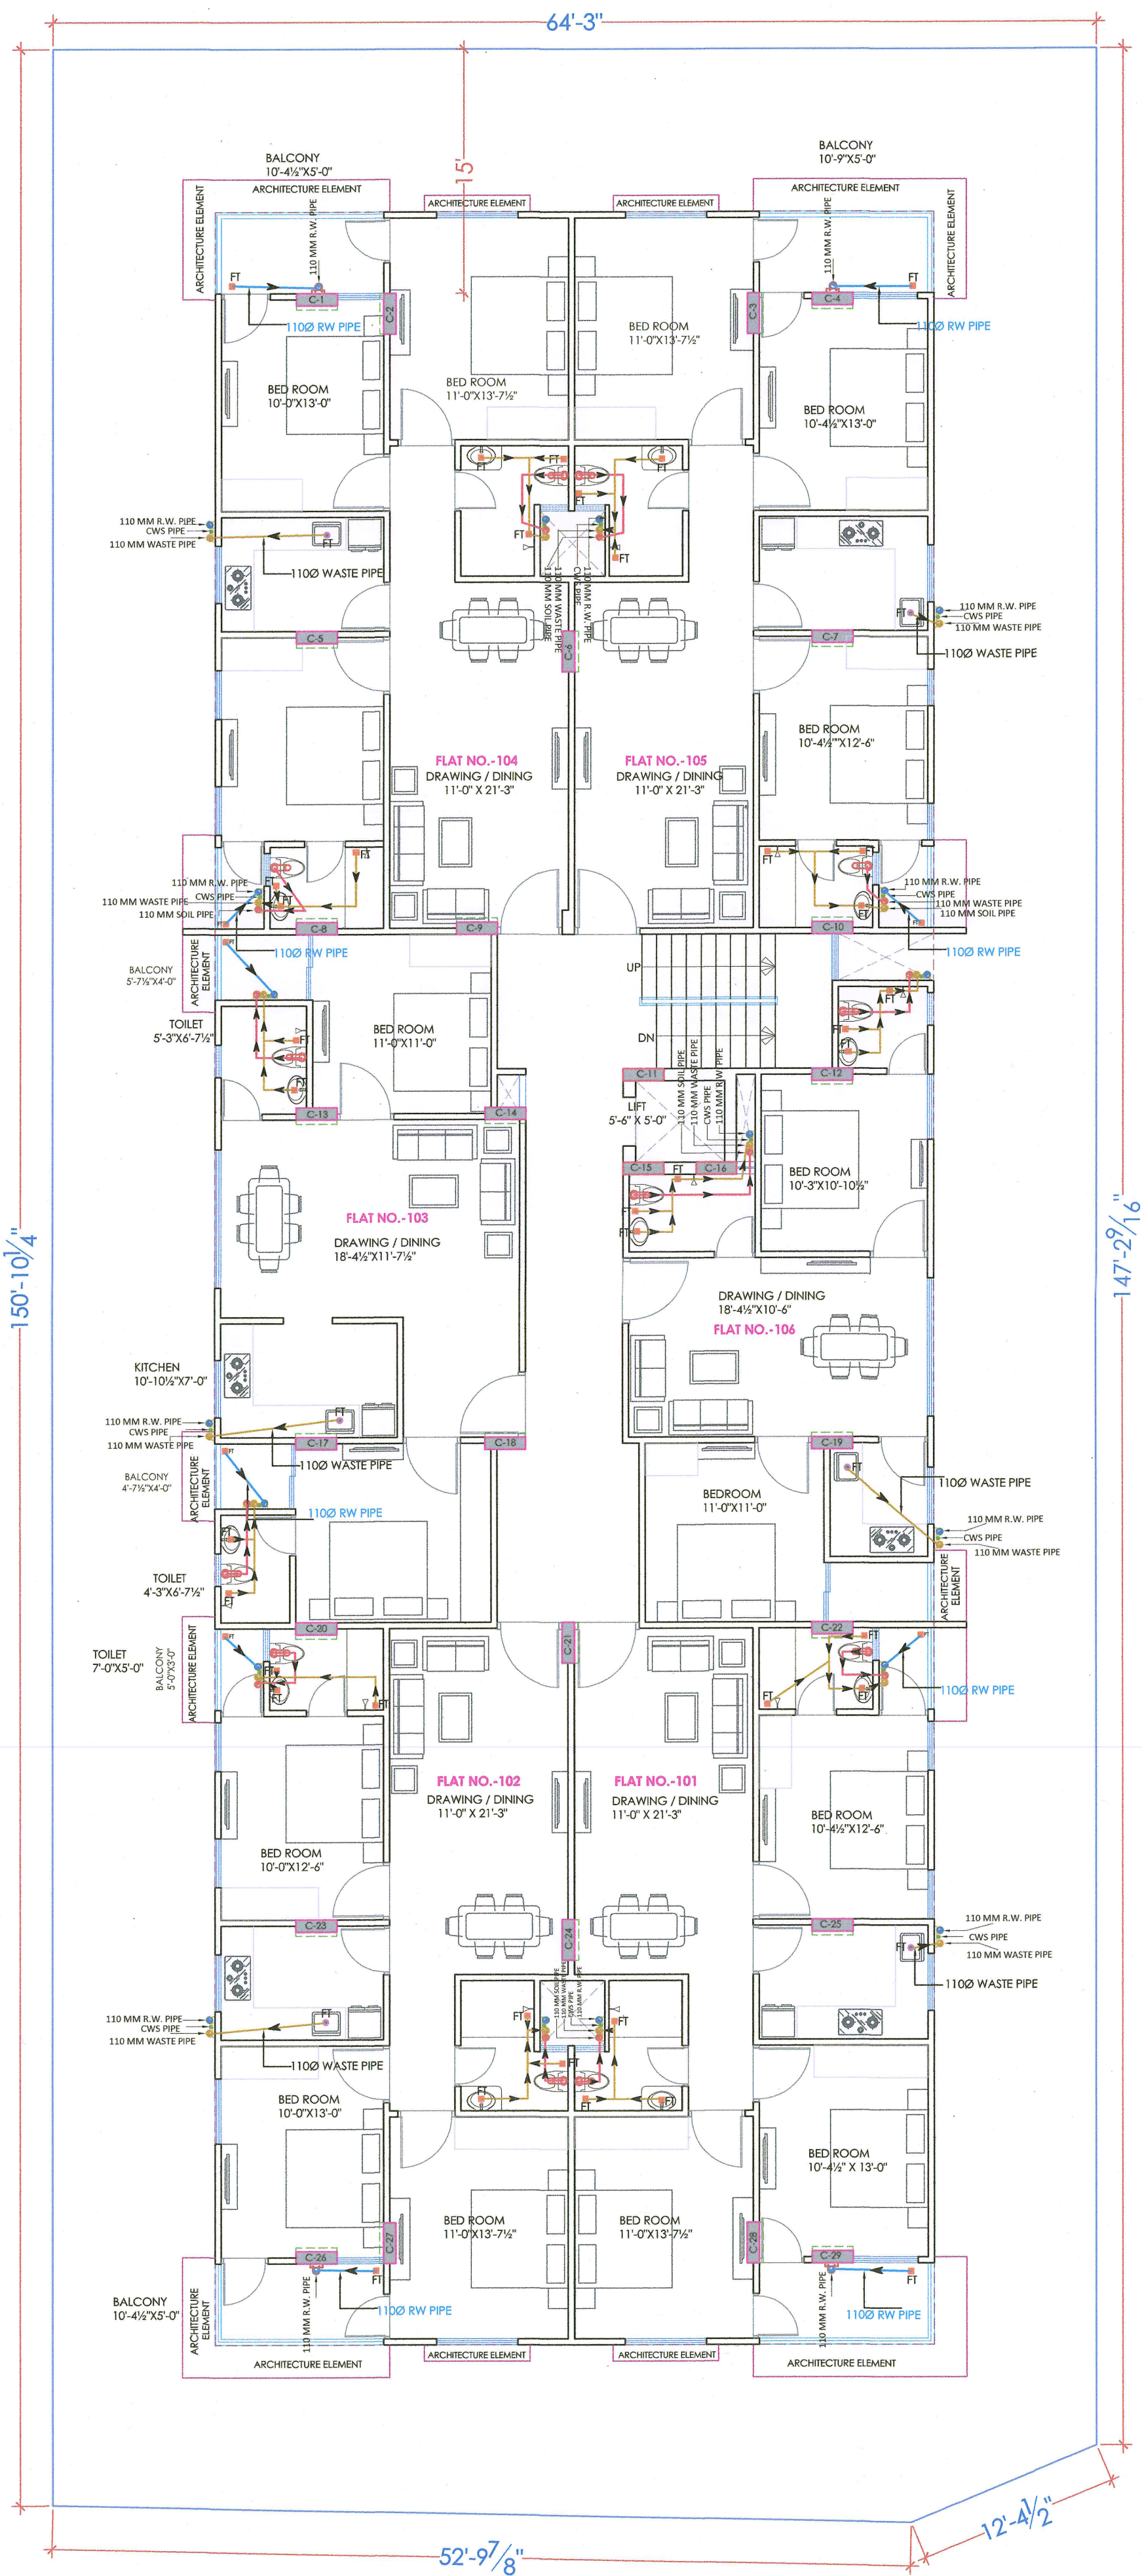

PROJECT NAME :		
ASTHA PRIME		
DEVELOPER NAME :		
ASTHA REAL ESTATE		
LEGEND:-		
①	SOIL PIPE	
②	WASTE PIPE	
③	VENT PIPE	
④	COLD WATER SUPPLY (CWS)	
⑤	HOT WATER SUPPLY (HWS)	
	RAIN WATER PIPE	
SW	SEWER LINE- EXTERNAL	
RW	STORM WATER DRAINAGE PIPE	
	SEWERAGE MANHOLE (2' x 2')	M.H.
	STORM WATER MANHOLE (2' x 2')	M.H.
GT	GULLY TRAP	
BV	BALL VALVE	
FT	FLOOR TRAP	
FD	FLOOR FLOOR DRAIN	
	RAIN WATER COLLECTION CHAMBER 450X450MM	
	KHURRA	

For ASTHA REAL ESTATE
प्रोप्रायटरी
Proprietor


Sharma
Er. SANJEET SHARMA
B.E (Electrical)

PROJECT:
PROPOSED RESIDENTIAL FLATS
ON PLOT NO. - 52
SCHEME "RAJLAXMI ELCLAVE-X"
MANPUR DEVRI URF GOLIAWAS,
TEH :- SANGANER ,JAIPUR

NAME OF DRAWING:
TYPICAL FLOOR (WATER SUPPLY,
RAINWATER, SANITATION &
COMMON PLUMBING) DRAWING

DRAWING PLUMBING DRAWING		NORTH: 			
PROJECT NO. :		DATE : 27, May. - 2024			
SCALE: NTS		REV NO. : R-0			
DRAWING NO. :					
 PROJECT	- CATEGORY	- BLOCK	 FLOOR	 TYPE	 NUMBER
A-01					

TYPICAL FLOOR (WATER SUPPLY, RAINWATER,
SANITATION & COMMON PLUMBING) DRAWING

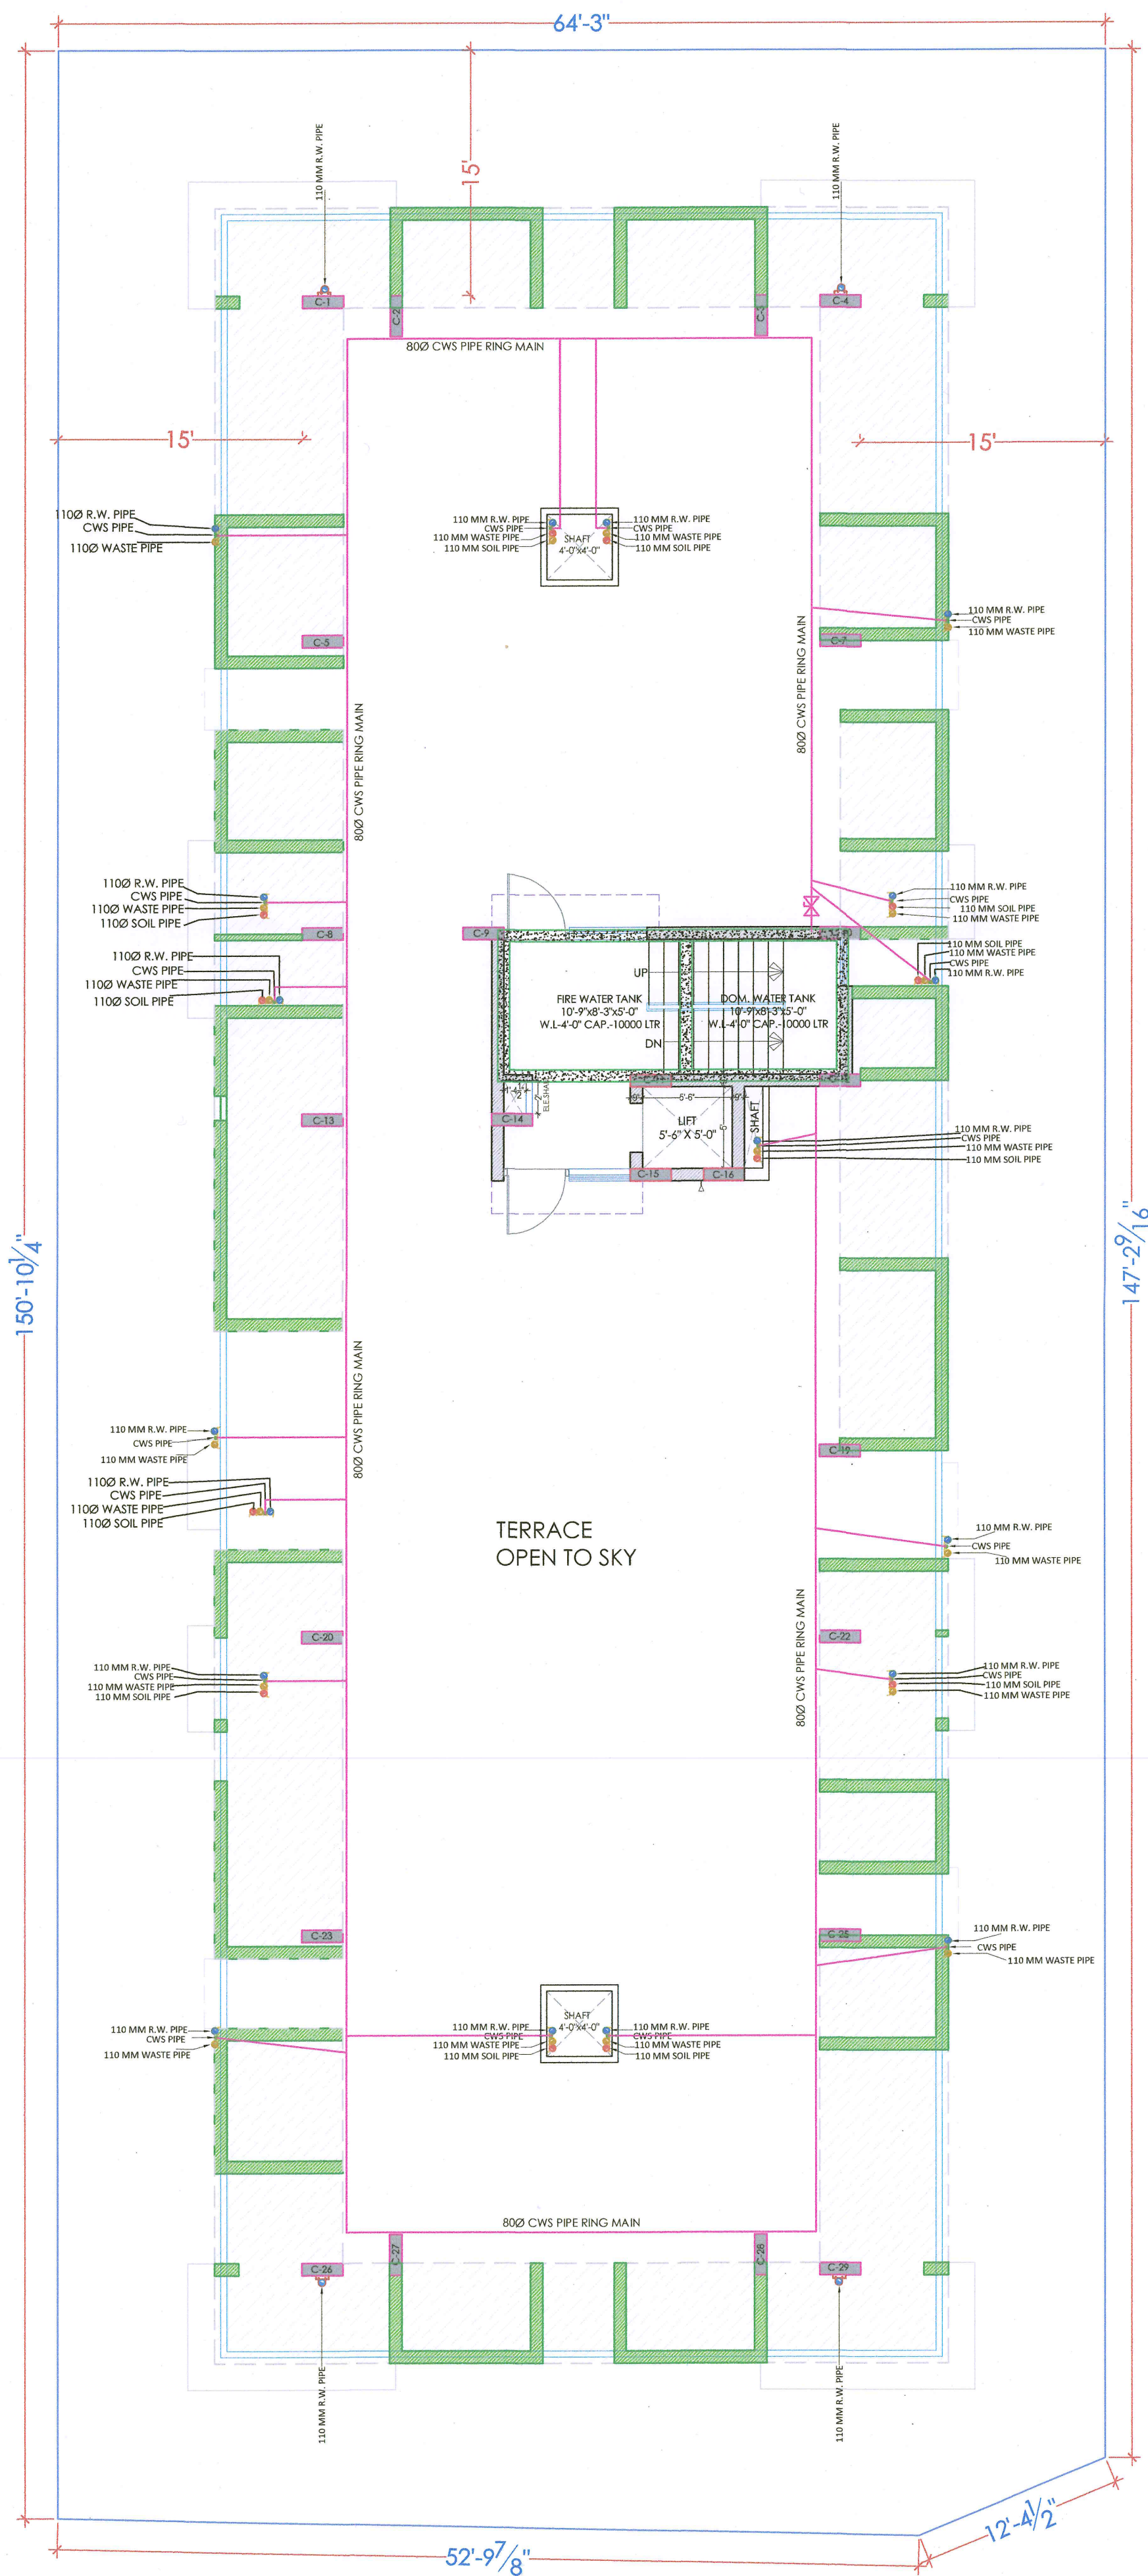

TERRACE FLOOR (WATER SUPPLY, RAINWATER, SANITATION & COMMON PLUMBING) DRAWING

PROJECT NAME :
ASTHA PRIME

DEVELOPER NAME :
ASTHA REAL ESTATE

LEGEND:-

①	SOIL PIPE	
②	WASTE PIPE	
③	VENT PIPE	
④	COLD WATER SUPPLY (CWS)	
⑤	HOT WATER SUPPLY (HWS)	
	RAIN WATER PIPE	
SW	SEWER LINE- EXTERNAL	
RW	STORM WATER DRAINAGE PIPE	
	SEWERAGE MANHOLE (2' x 2')	M.H.
	STORM WATER MANHOLE (2' x 2')	M.H.
GT	GULLY TRAP	
BV	BALL VALVE	
FT	FLOOR TRAP	
FD	FLOOR FLOOR DRAIN	
	RAIN WATER COLLECTION CHAMBER 450X450MM	
	KHURRA	

For ASTHA REAL ESTATE
प्रोप्रायटर
Proprietor

Er. SANJEEV SHARMA
B.E (Electrical)

PROJECT:

PROPOSED RESIDENTIAL FLATS ON PLOT NO. - 52
SCHEME_"RAJLAXMI ELCLAVE-X"
MANPUR DEVRI URF GOLIAWAS,
TEH :- SANGANER ,JAIPUR

NAME OF DRAWING:

TERRACE FLOOR (WATER SUPPLY, RAINWATER, SANITATION & COMMON PLUMBING) DRAWING

DRAWING
PLUMBING DRAWING

NORTH:

PROJECT NO.:

DATE :
27, May, - 2024

SCALE :
NTS

REV NO. :
R-0

DRAWING NO. :

PROJECT	CATEGORY	BLOCK	FLOOR	TYPE	NUMBER
					A-01