


Water Supply Drawing
150 mm dia DI k-7
100 mm dia DI k-7

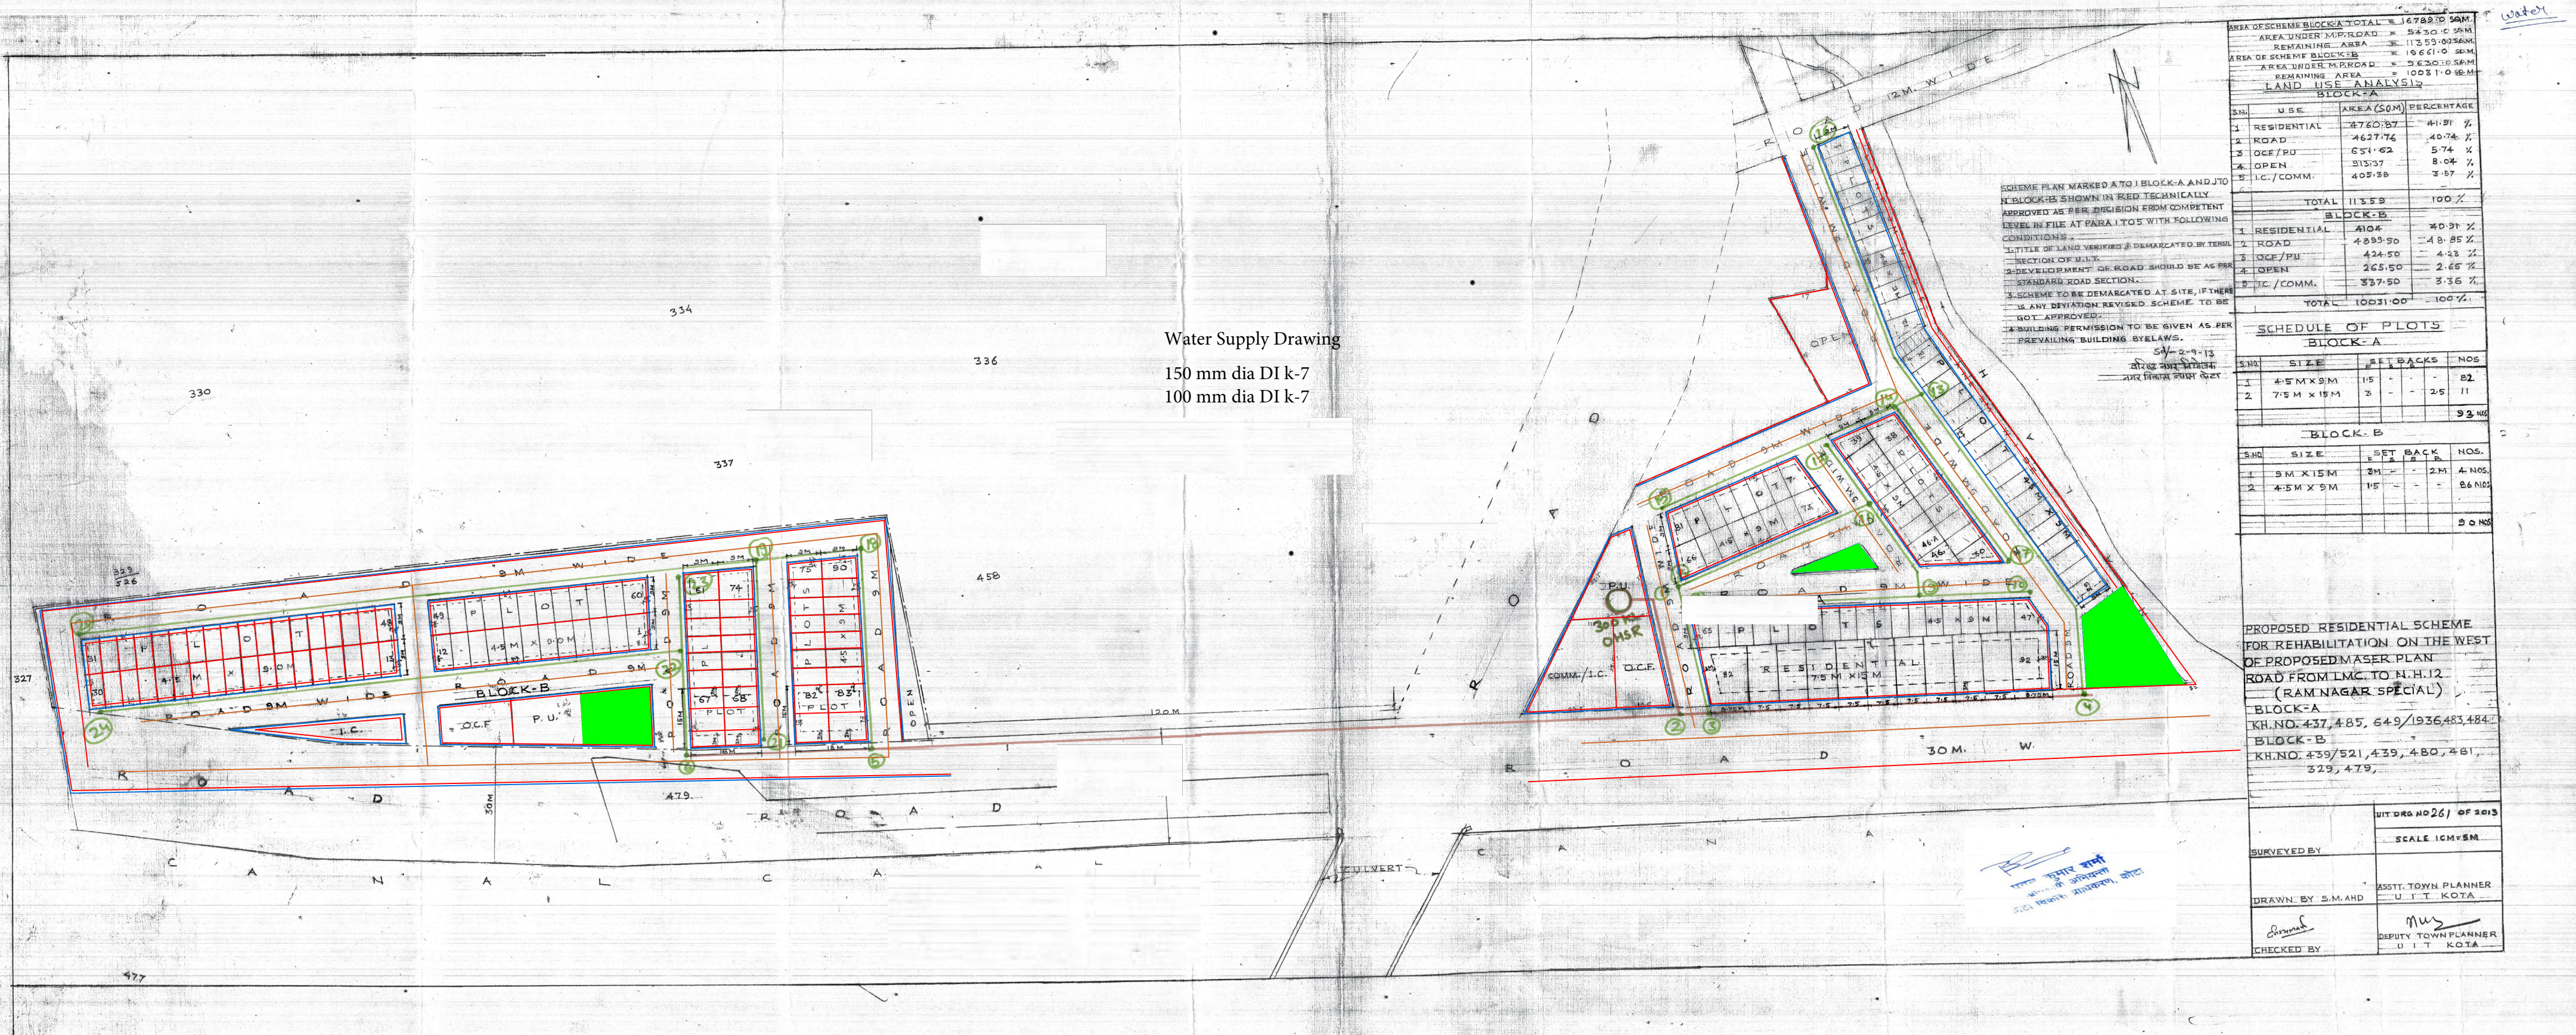

AREA OF SCHEME BLOCK-A TOTAL = 16788.00 SQ.M.
AREA UNDER M.P. ROAD = 5430.00 SQ.M.
REMAINING AREA = 11358.00 SQ.M.
AREA OF SCHEME BLOCK-B = 10661.00 SQ.M.
AREA UNDER M.P. ROAD = 5630.00 SQ.M.
REMAINING AREA = 5031.00 SQ.M.

LAND USE ANALYSIS

SN.	USE	AREA (SQ.M)	PERCENTAGE
1	RESIDENTIAL	4670.87	41.91 %
2	ROAD	4627.76	40.74 %
3	O.C.F./P.U.	651.62	5.74 %
4	OPEN	315.37	2.74 %
5	I.C./COMM.	405.88	3.57 %
TOTAL		11358	100 %

SCHEDULE OF PLOTS

BLOCK-A

SN.	SIZE	SET BACKS	NOS.
1	4.5 M X 9 M	1.5	82
2	7.5 M X 15 M	3	11
TOTAL			93 NOS.

BLOCK-B

SN.	SIZE	SET BACKS	NOS.
1	3 M X 15 M	3 M	4 NOS.
2	4.5 M X 9 M	1.5	86 NOS.
TOTAL			90 NOS.

PROPOSED RESIDENTIAL SCHEME
FOR REHABILITATION ON THE WEST
OF PROPOSED MASER PLAN
ROAD FROM LMC TO H.H.12
(RAMNAGAR SPECIAL)

BLOCK-A
KH.NO. 437, 485, 649/1936, 483, 484

BLOCK-B
KH.NO. 439/521, 439, 480, 481,
329, 479.

UT DRD NO 261 OF 2013

SCALE 1CM=5M

SURVEYED BY

DRAWN BY S.M.AHD

CHECKED BY

ASST. TOWN PLANNER
U. I. T. KOTA

DEPUTY TOWN PLANNER
U. I. T. KOTA