


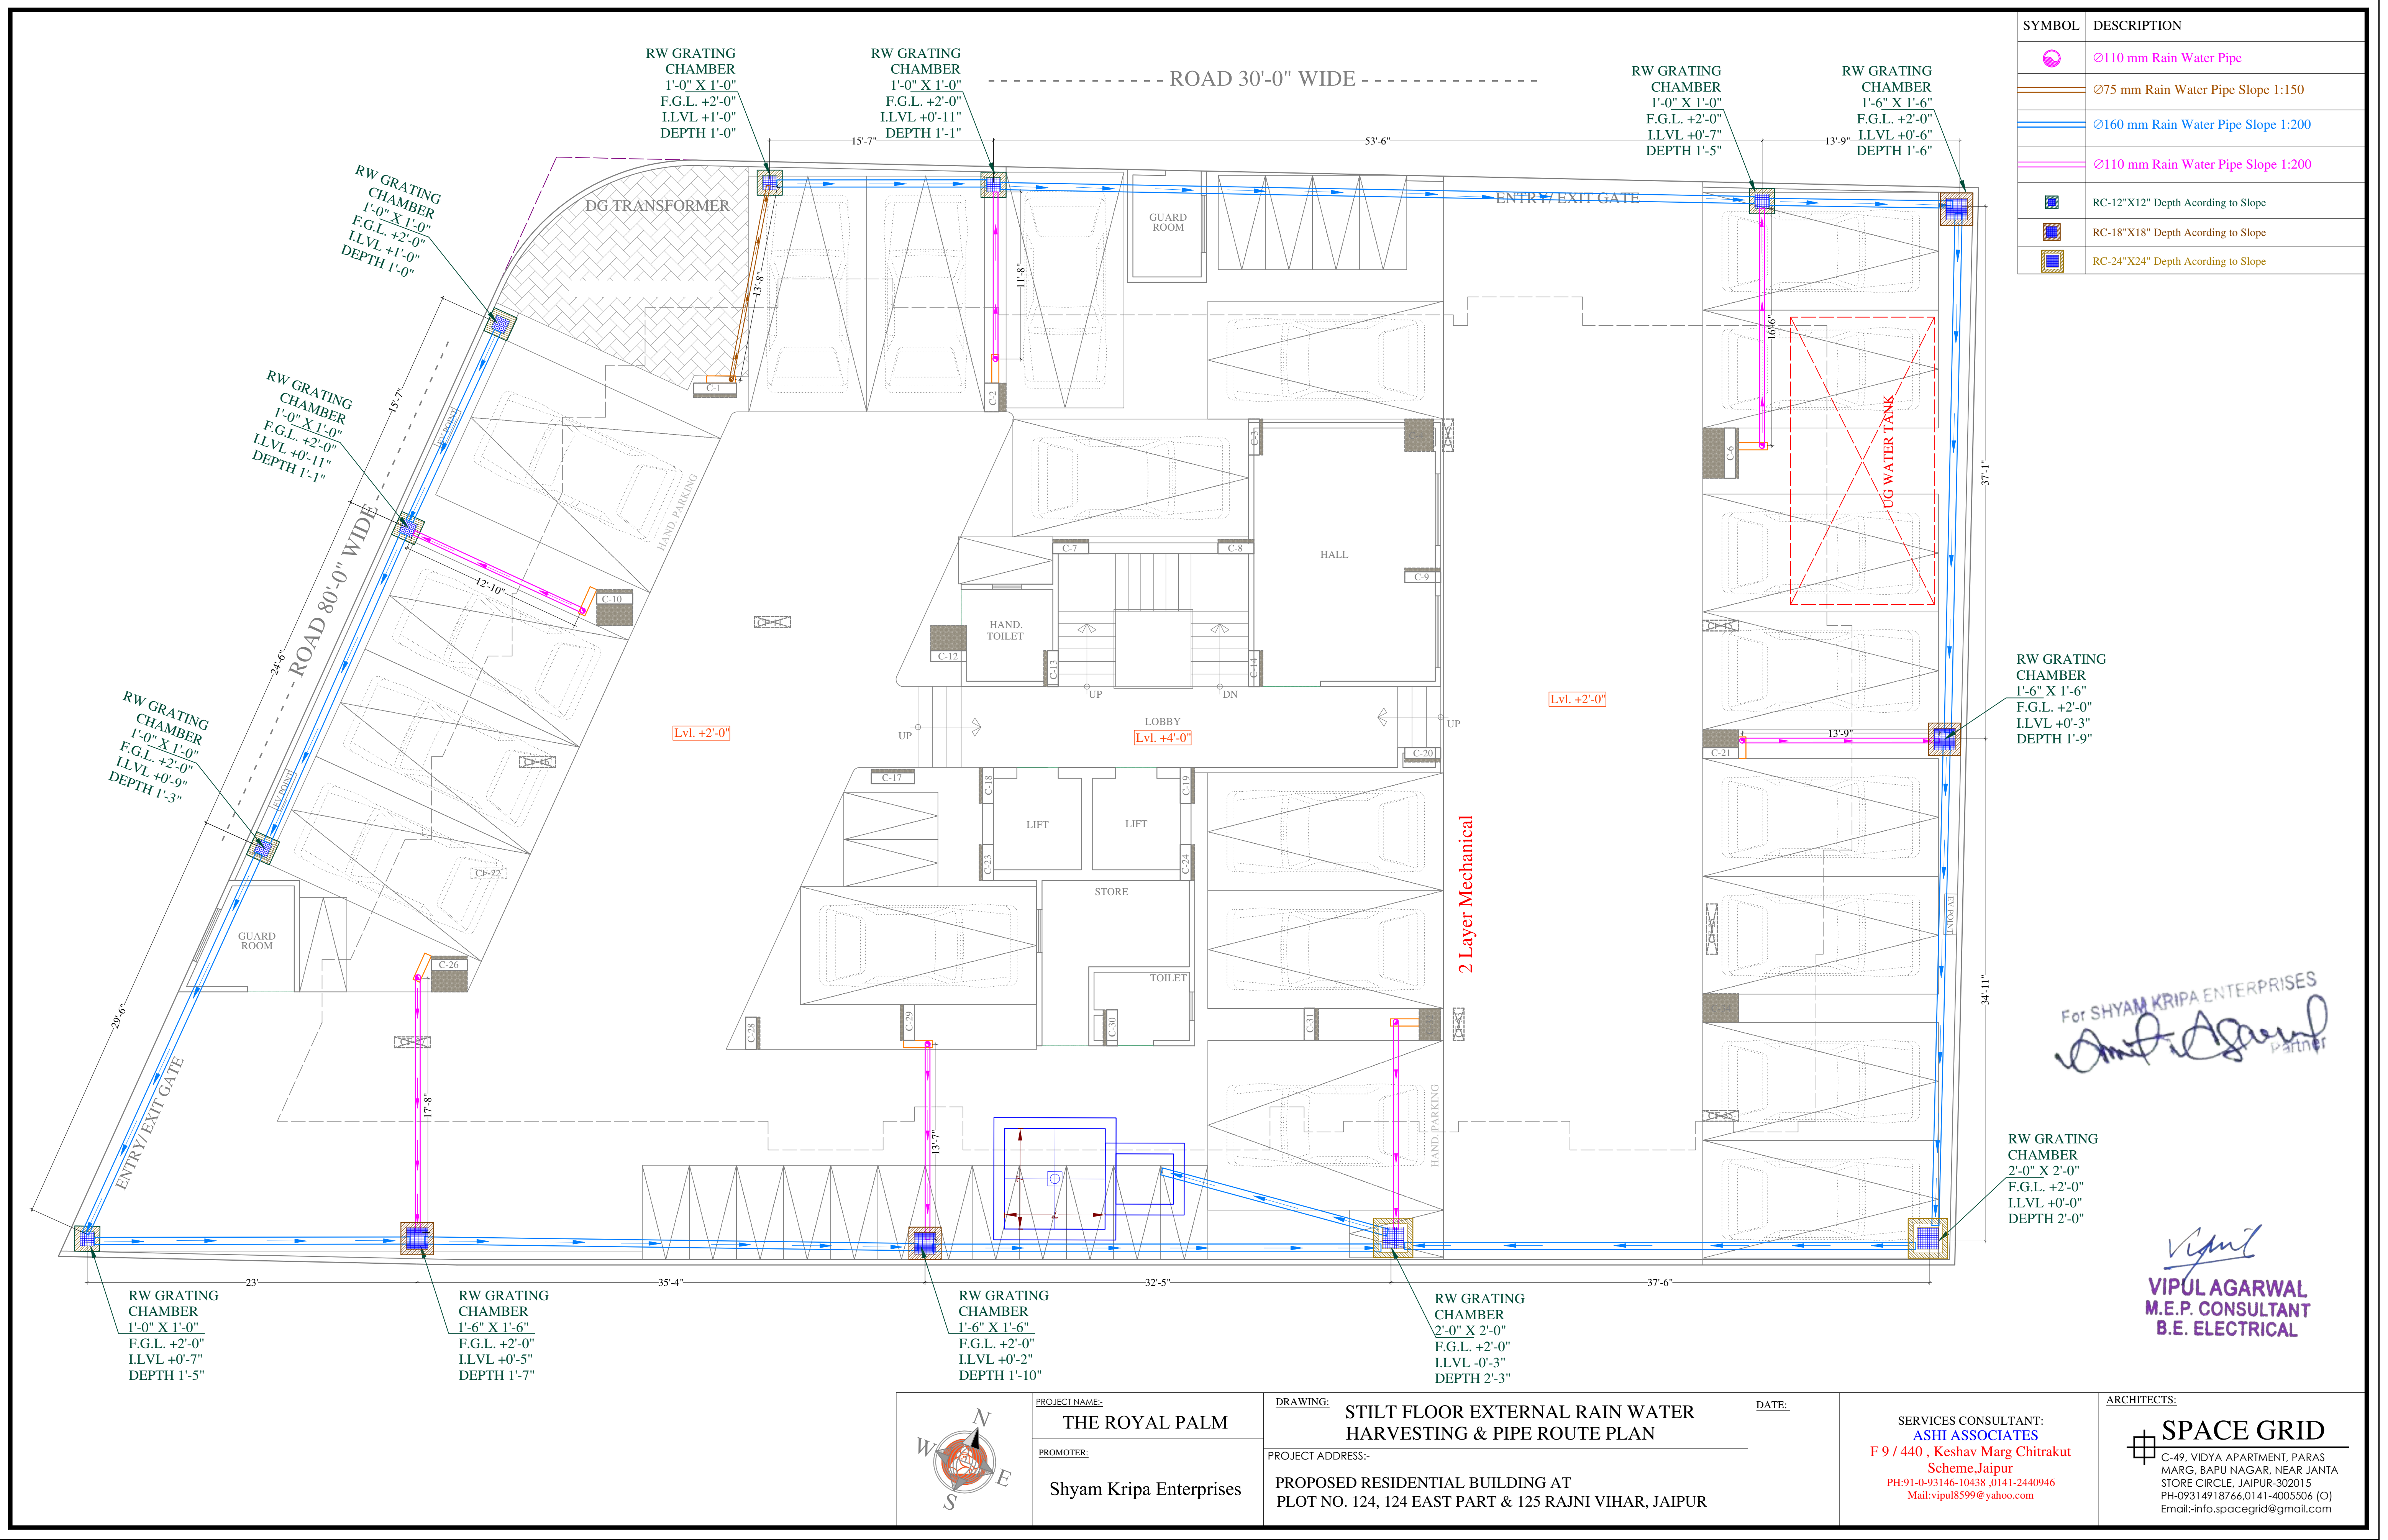

SYMBOL	DESCRIPTION
	Ø110 mm Rain Water Pipe
	Ø75 mm Rain Water Pipe Slope 1:150
	Ø160 mm Rain Water Pipe Slope 1:200
	Ø110 mm Rain Water Pipe Slope 1:200
	RC-12"X12" Depth According to Slope
	RC-18"X18" Depth According to Slope
	RC-24"X24" Depth According to Slope

RW GRATING CHAMBER
1'-6" X 1'-6"
F.G.L. +2'-0"
LLVL +0'-3"
DEPTH 1'-9"

RW GRATING CHAMBER
2'-0" X 2'-0"
F.G.L. +2'-0"
LLVL +0'-0"
DEPTH 2'-0"

For SHYAM KRIPA ENTERPRISES
Vipul Agarwal
Partner

Vipul
VIPUL AGARWAL
M.E.P. CONSULTANT
B.E. ELECTRICAL



PROJECT NAME:-
THE ROYAL PALM
PROMOTER:
Shyam Kripa Enterprises

DRAWING:
STILT FLOOR EXTERNAL RAIN WATER HARVESTING & PIPE ROUTE PLAN
PROJECT ADDRESS:-
PROPOSED RESIDENTIAL BUILDING AT PLOT NO. 124, 124 EAST PART & 125 RAJNI VIHAR, JAIPUR

DATE:-

SERVICES CONSULTANT:
ASHI ASSOCIATES
F 9 / 440 , Keshav Marg Chitrukut Scheme,Jaipur
PH-91-0-93146-10438 ,0141-2440946
Mail:vipul8599@yahoo.com

ARCHITECTS:
SPACE GRID
C-49, VIDYA APARTMENT, PARAS MARG, BAPU NAGAR, NEAR JANTA STORE CIRCLE, JAIPUR-302015
PH-09314918766,0141-4005506 (O)
Email:-info.spacegrid@gmail.com