


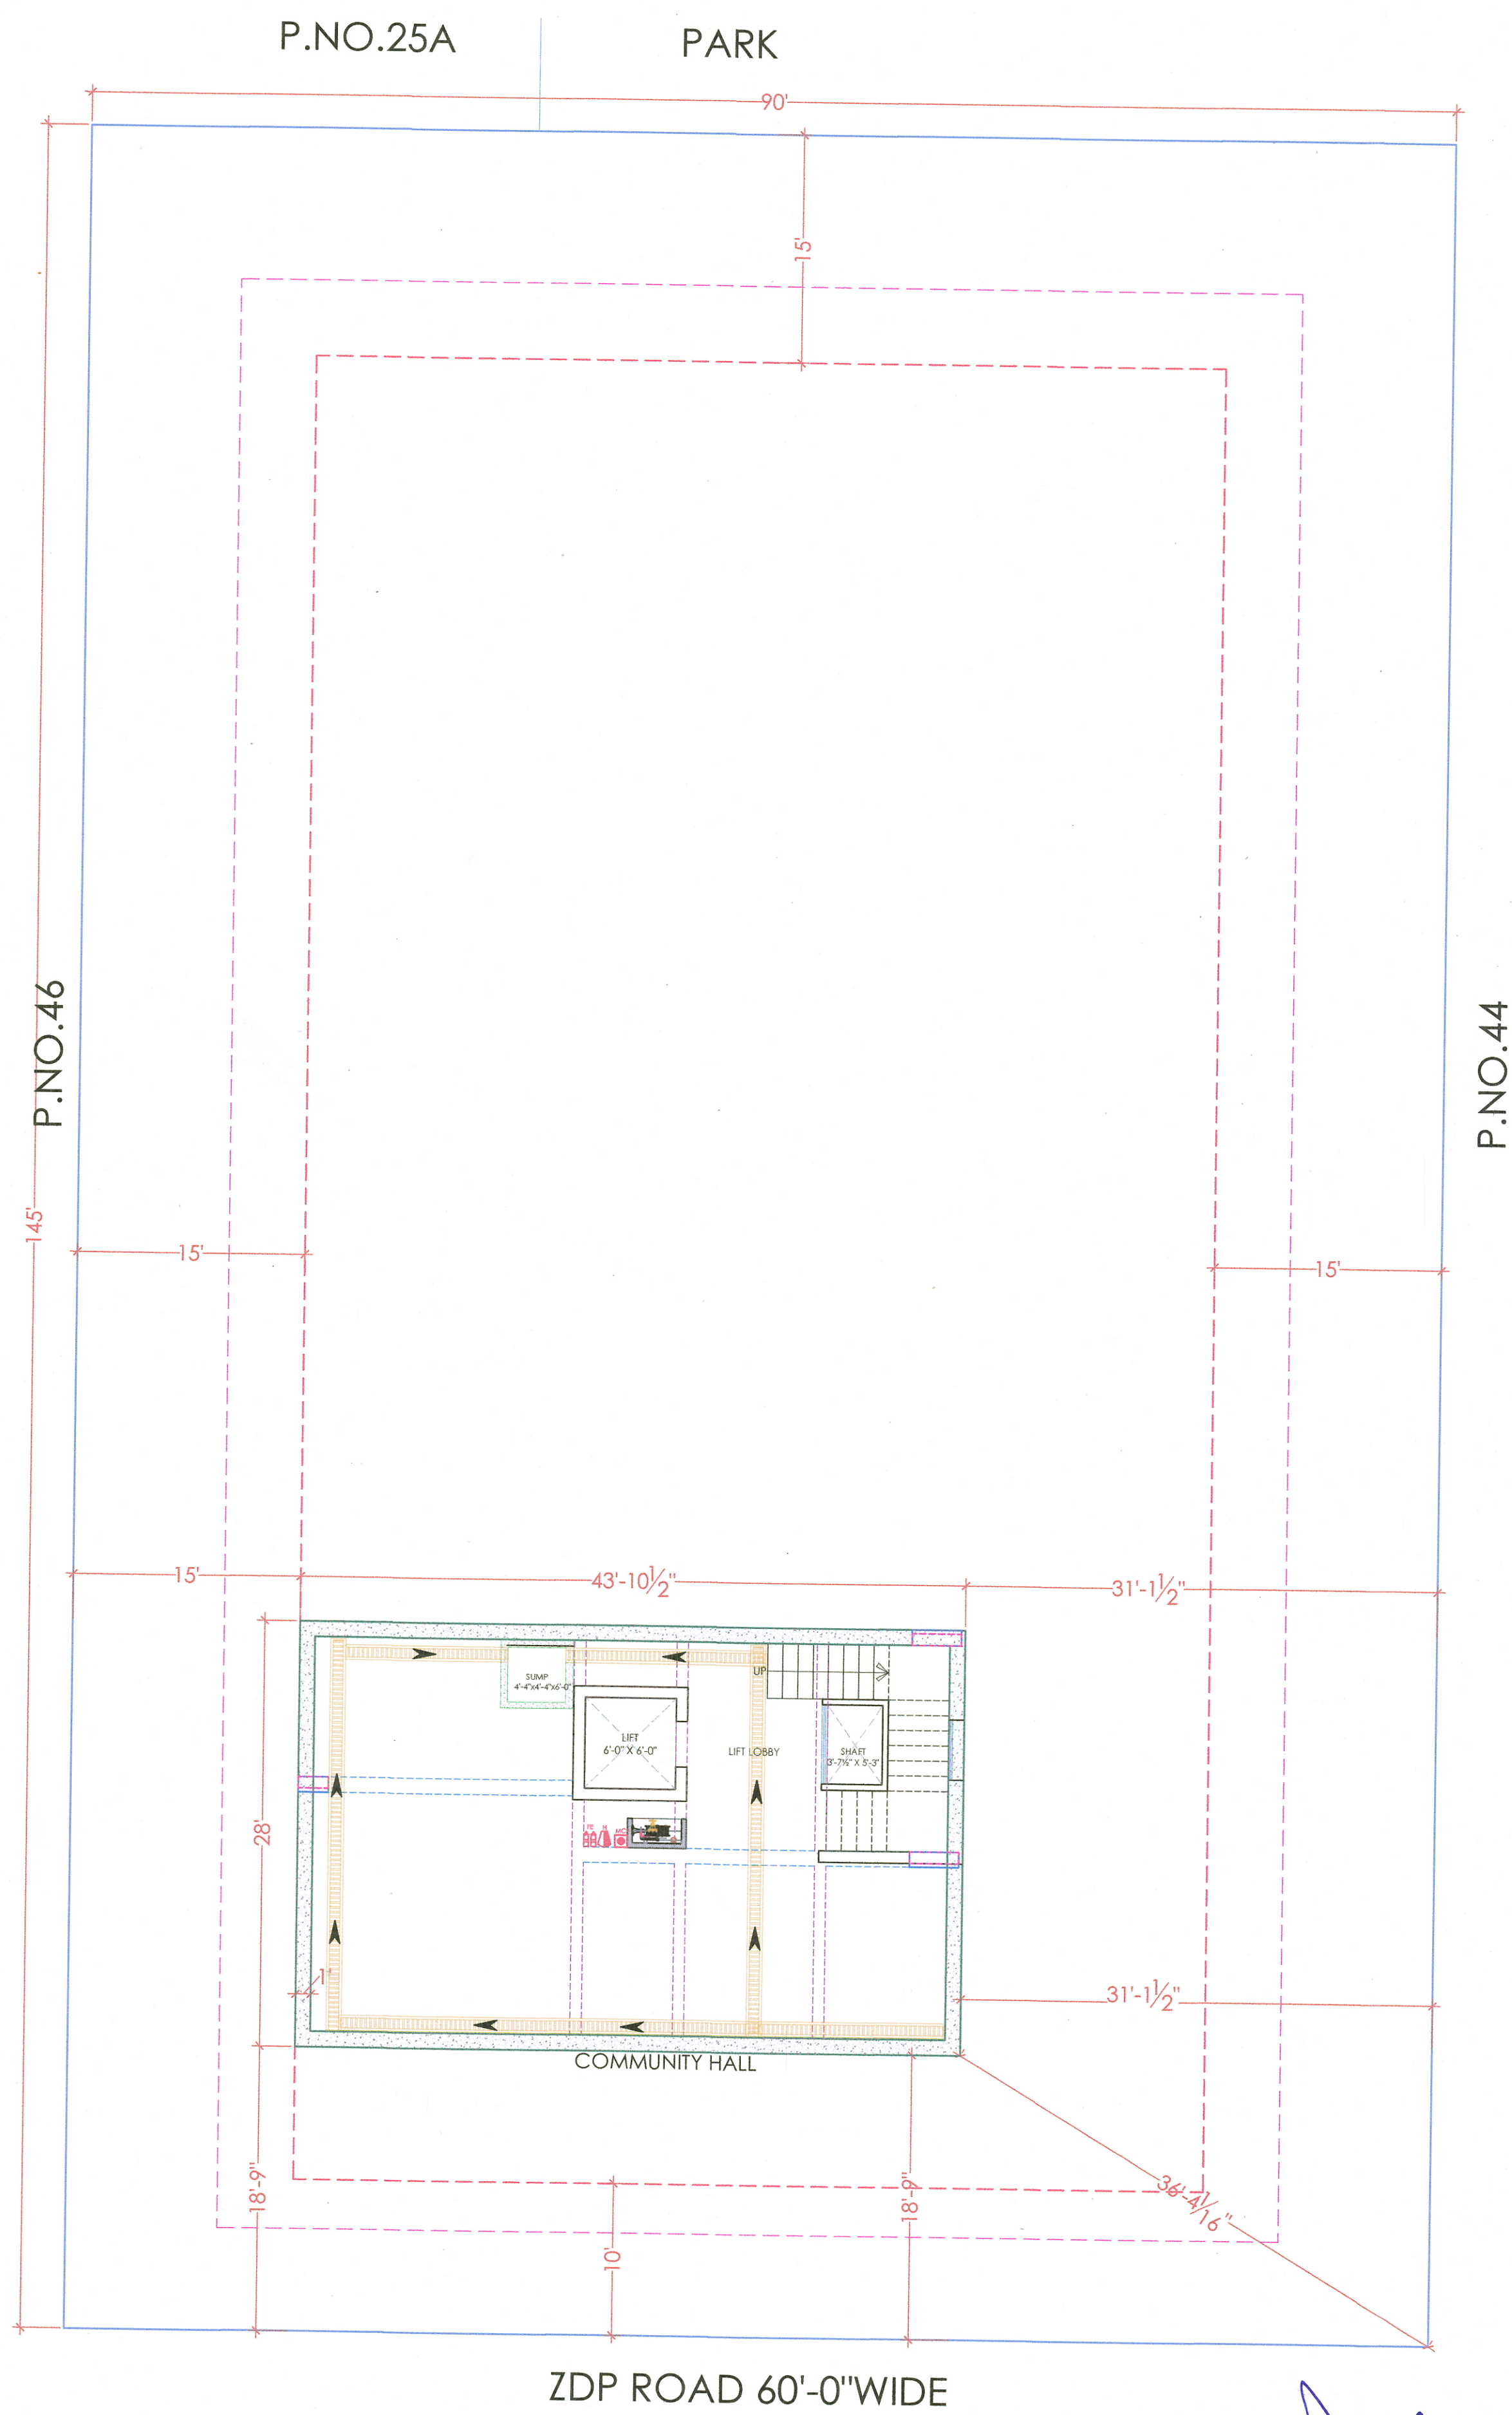

PROJECT NAME:
THE ROYAL PALACE

DEVELOPER NAME:
SHREE RAM INFRA

M/s Shree Ram Infra
Partner

ELEVATION
FRONT VIEW
PLAN OF FIRE HOSE CABINET

LEGEND:-

FIRE HYDRANT MS PIPE	
BALL VALVE	
EXTERNAL FIRE HYDRANT	
EXTERNAL FIRE HOSE CABINET	
FIRE HOSE CABINET	
UPRIGHT SPRINKLER HEAD	
PENDENT SPRINKLER HEAD	
SIDE WALL SPRINKLER HEAD	
FIRE EXTINGUISHER	
FLOW SWITCH	
ISOLATION VALVE	
2 WAY FIRE BRIGADE INLET	

PROJECT:
PROPOSED RESIDENTIAL "THE ROYAL PALACE" BUILDING ON PLOT NO. - 45 SCHEME -24 (RAJAT VIHAR), JAIPUR.

NAME OF DRAWING:
BASEMENT SUMP DRAWING

DRAWING:
Area calculation

PROJECT NO.:
DATE:
26 JUN. - 2024

SCALE:
NTS

REV NO.:
R-0

DRAWING NO.:
A-01


BASEMENT FLOOR FIRE FIGHTING LAYOUT

Er. SANJEEV SHARMA
B.E (Electrical)

PROJECT NAME:
THE ROYAL PALACE

DEVELOPER NAME:
SHREE RAM INFRA

Ms Shree Ram Infra
Partner

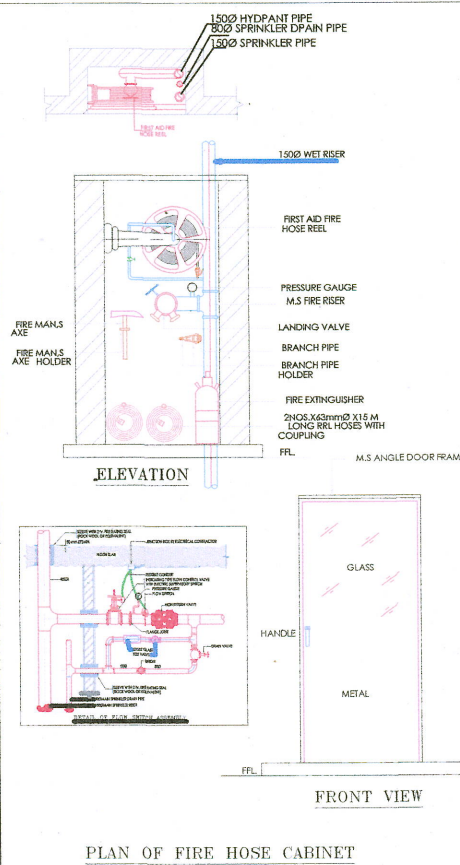

LEGEND:-

FIRE HYDRANT MS PIPE	
BALL VALVE	
EXTERNAL FIRE HYDRANT	
EXTERNAL FIRE HOSE CABINAT	
FIRE HOSE CABINAT	
UPRIGHT SPRINKLER HEAD	
PENDENT SPRINKLER HEAD	
SIDE WALL SPRINKLER HEAD	
FIRE EXINGUISHER	
FLOW SWITCH	FS
ISOLATION VALVE	IV
2 WAY FIRE BRIGADE INLET	

PROJECT:
PROPOSED RESIDENTIAL "THE ROYAL PALACE" BUILDING ON PLOT NO. - 45 SCHEME -24 (RAJAT VIHAR), JAIPUR.

NAME OF DRAWING:
STILT FLOOR
FIRE FIGHTING LAYOUT

DRAWING Area calculation	NORTH:
PROJECT NO.:	DATE: 26, JUN. - 2024
SCALE: NTS	REV NO.: R-0
DRAWING NO.:	
PROJECT CATEGORY BLOCK FLOOR TYPE NUMBER	
A-01	

P.NO.25A


PARK

90'

P.NO.46

145'



P.NO.44

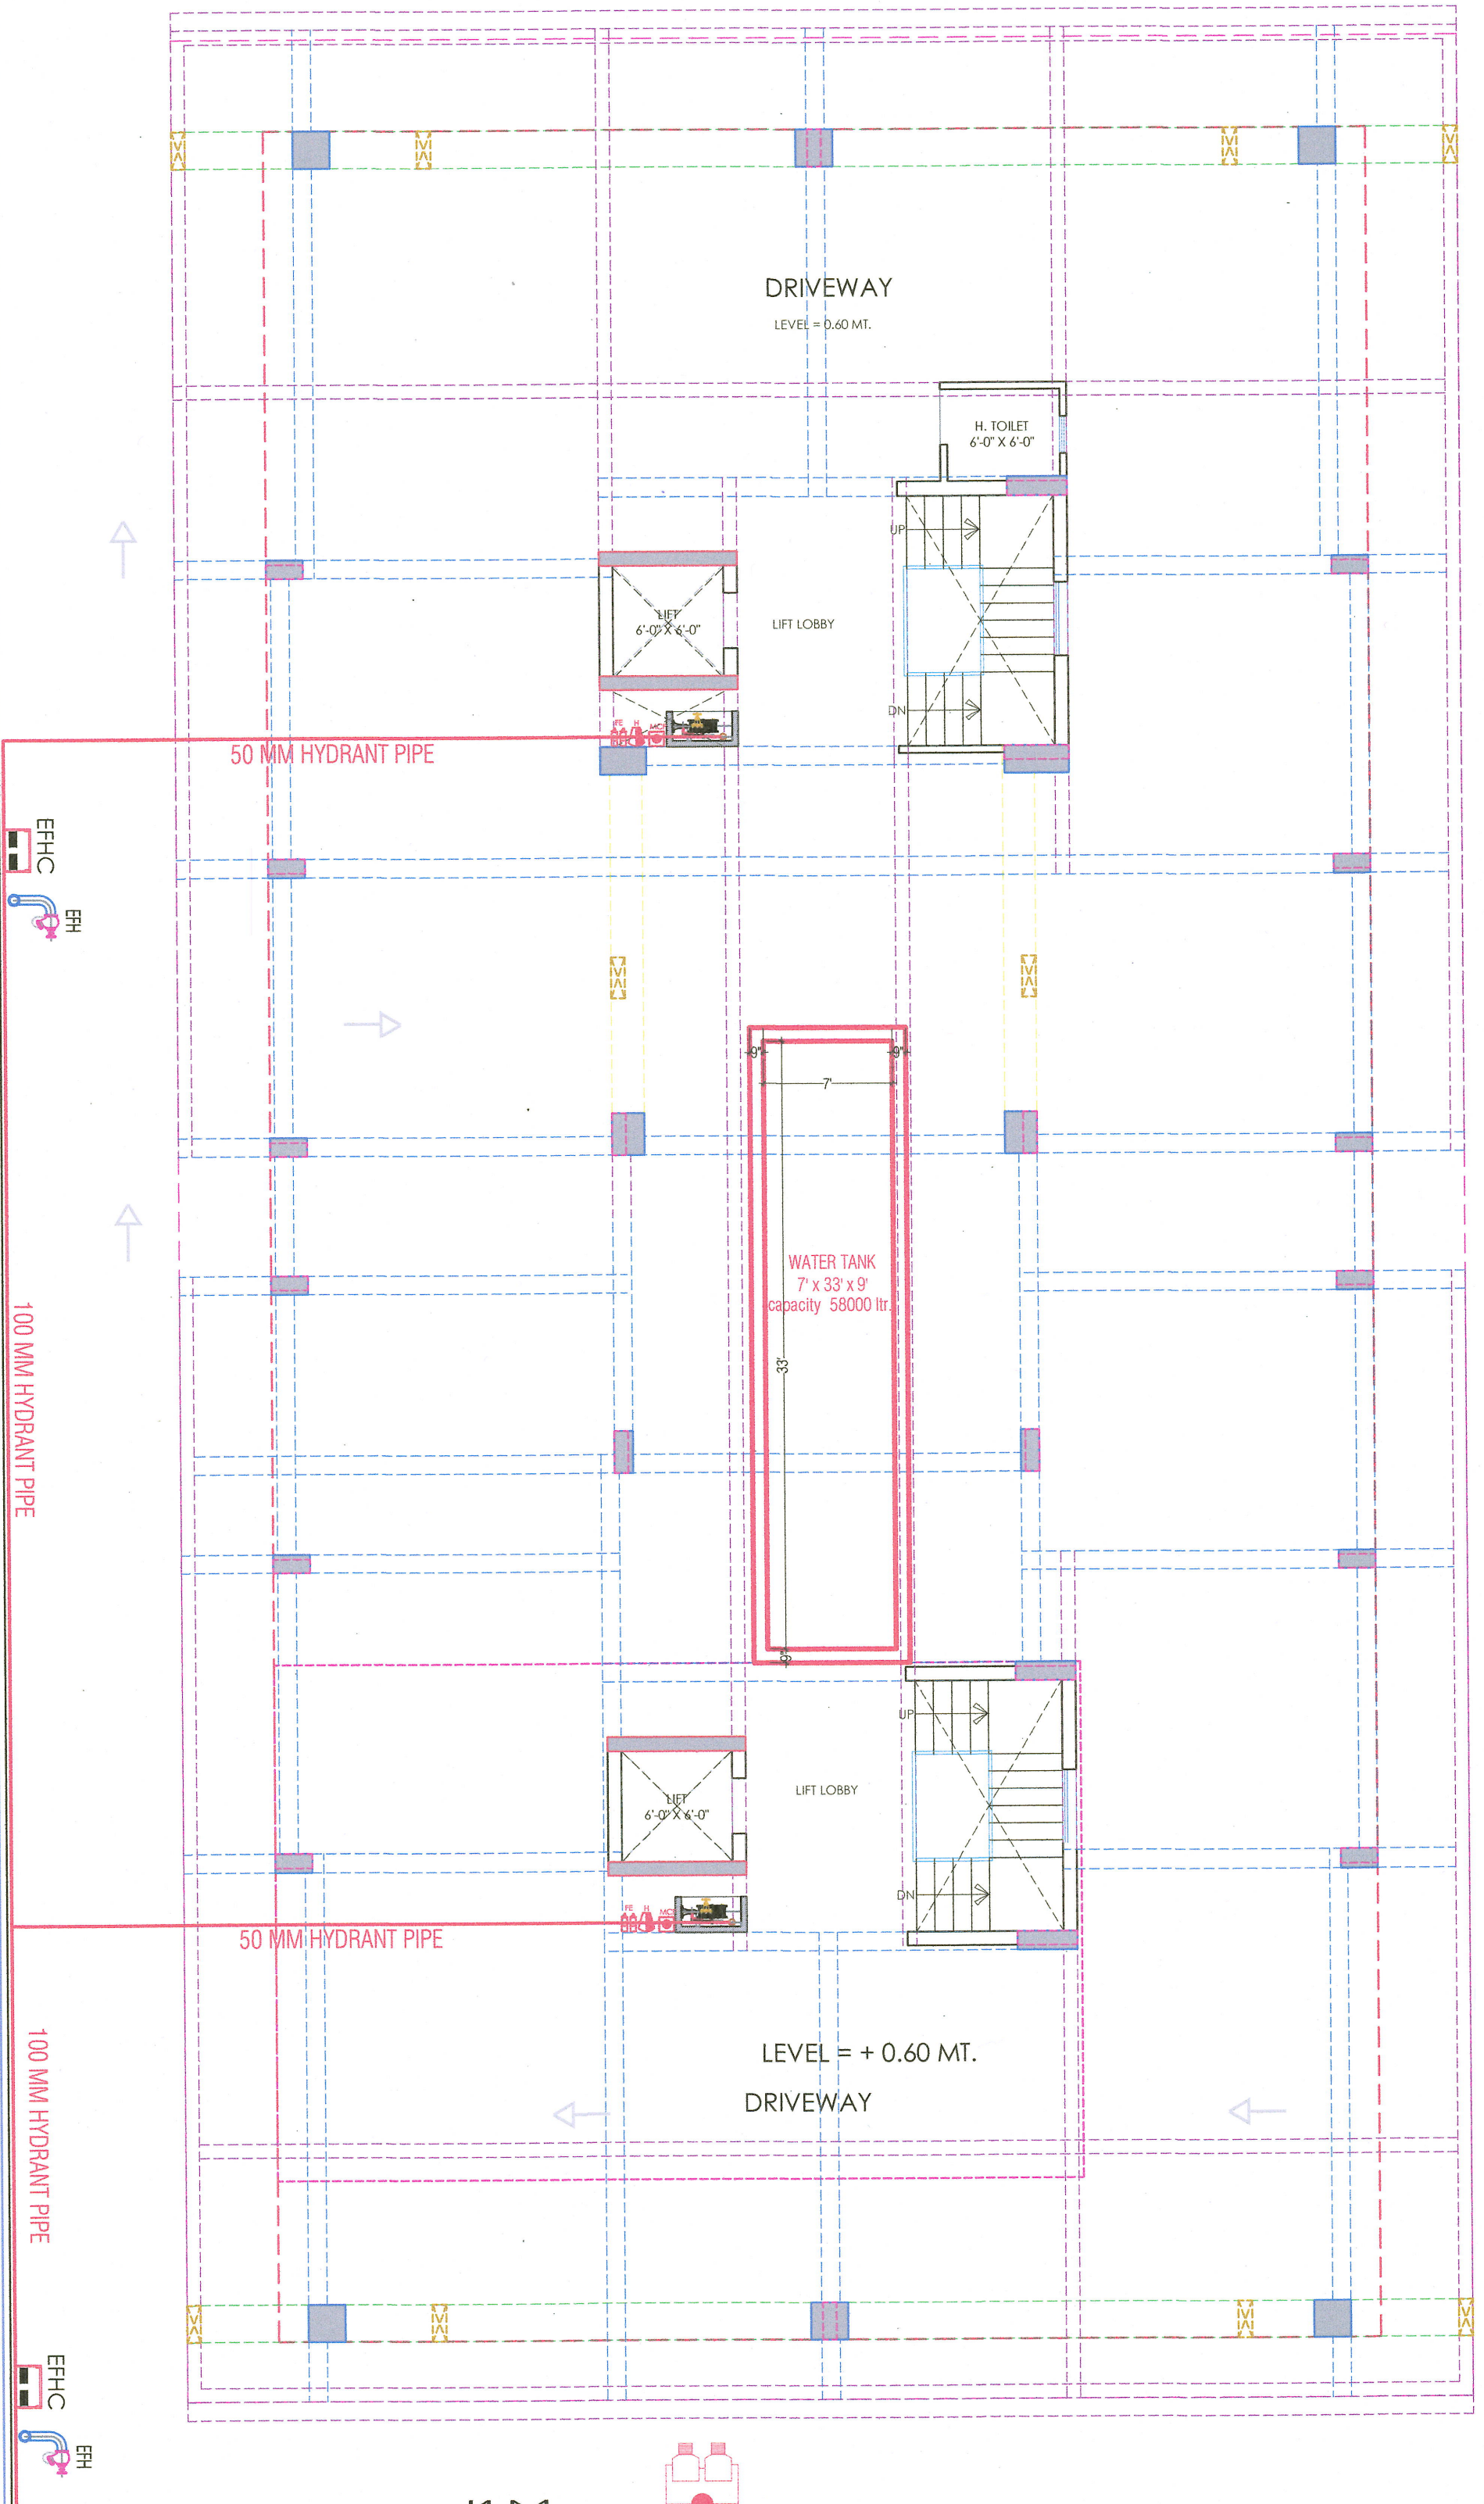

STILT FLOOR FIRE FIGHTING LAYOUT

Er. SANJEEV SHARMA
B.E (Electrical)

PROJECT NAME:
THE ROYAL PALACE
DEVELOPER NAME:
SHREE RAM INFRA

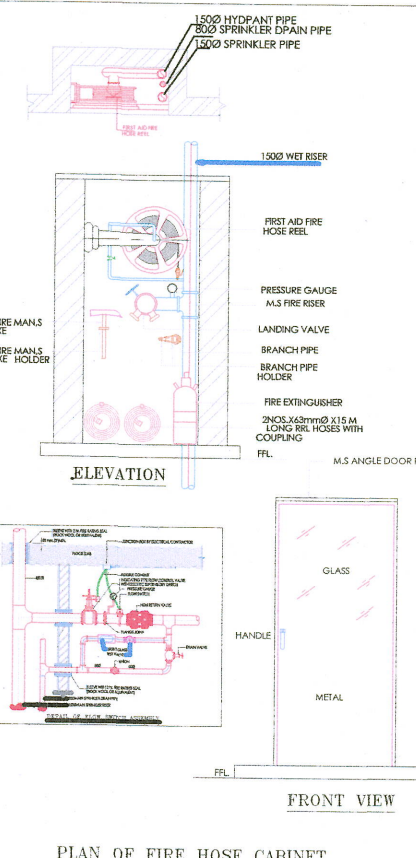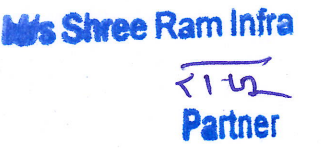


LEGEND:-

FIRE HYDRANT MS PIPE	
BALL VALVE	
EXTERNAL FIRE HYDRANT	
EXTERNAL FIRE HOSE CABINAT	EFHC
FIRE HOSE CABINAT	FHC
UPRIGHT SPRINKLER HEAD	
PENDENT SPRINKLER HEAD	
SIDE WALL SPRINKLER HEAD	
FIRE EXINGUISHER	
FLOW SWITCH	FS
ISOLATION VALVE	IV
2 WAY FIRE BRIGADE INLET	

PROJECT:
PROPOSED RESIDENTIAL "THE ROYAL PALACE" BUILDING ON PLOT NO. - 45 SCHEME -24 (RAJAT VIHAR), JAIPUR.

NAME OF DRAWING:
TERRACE FLOOR FIRE FIGHTING LAYOUT

DRAWING Area calculation	NORTH:
PROJECT NO.:	DATE: 26, JUN. - 2024
SCALE: NTS	REV NO.: R-0
DRAWING NO.:	
PROJECT	CATEGORY
AREA	FLOOR
TYPE	NUMBER
A-01	

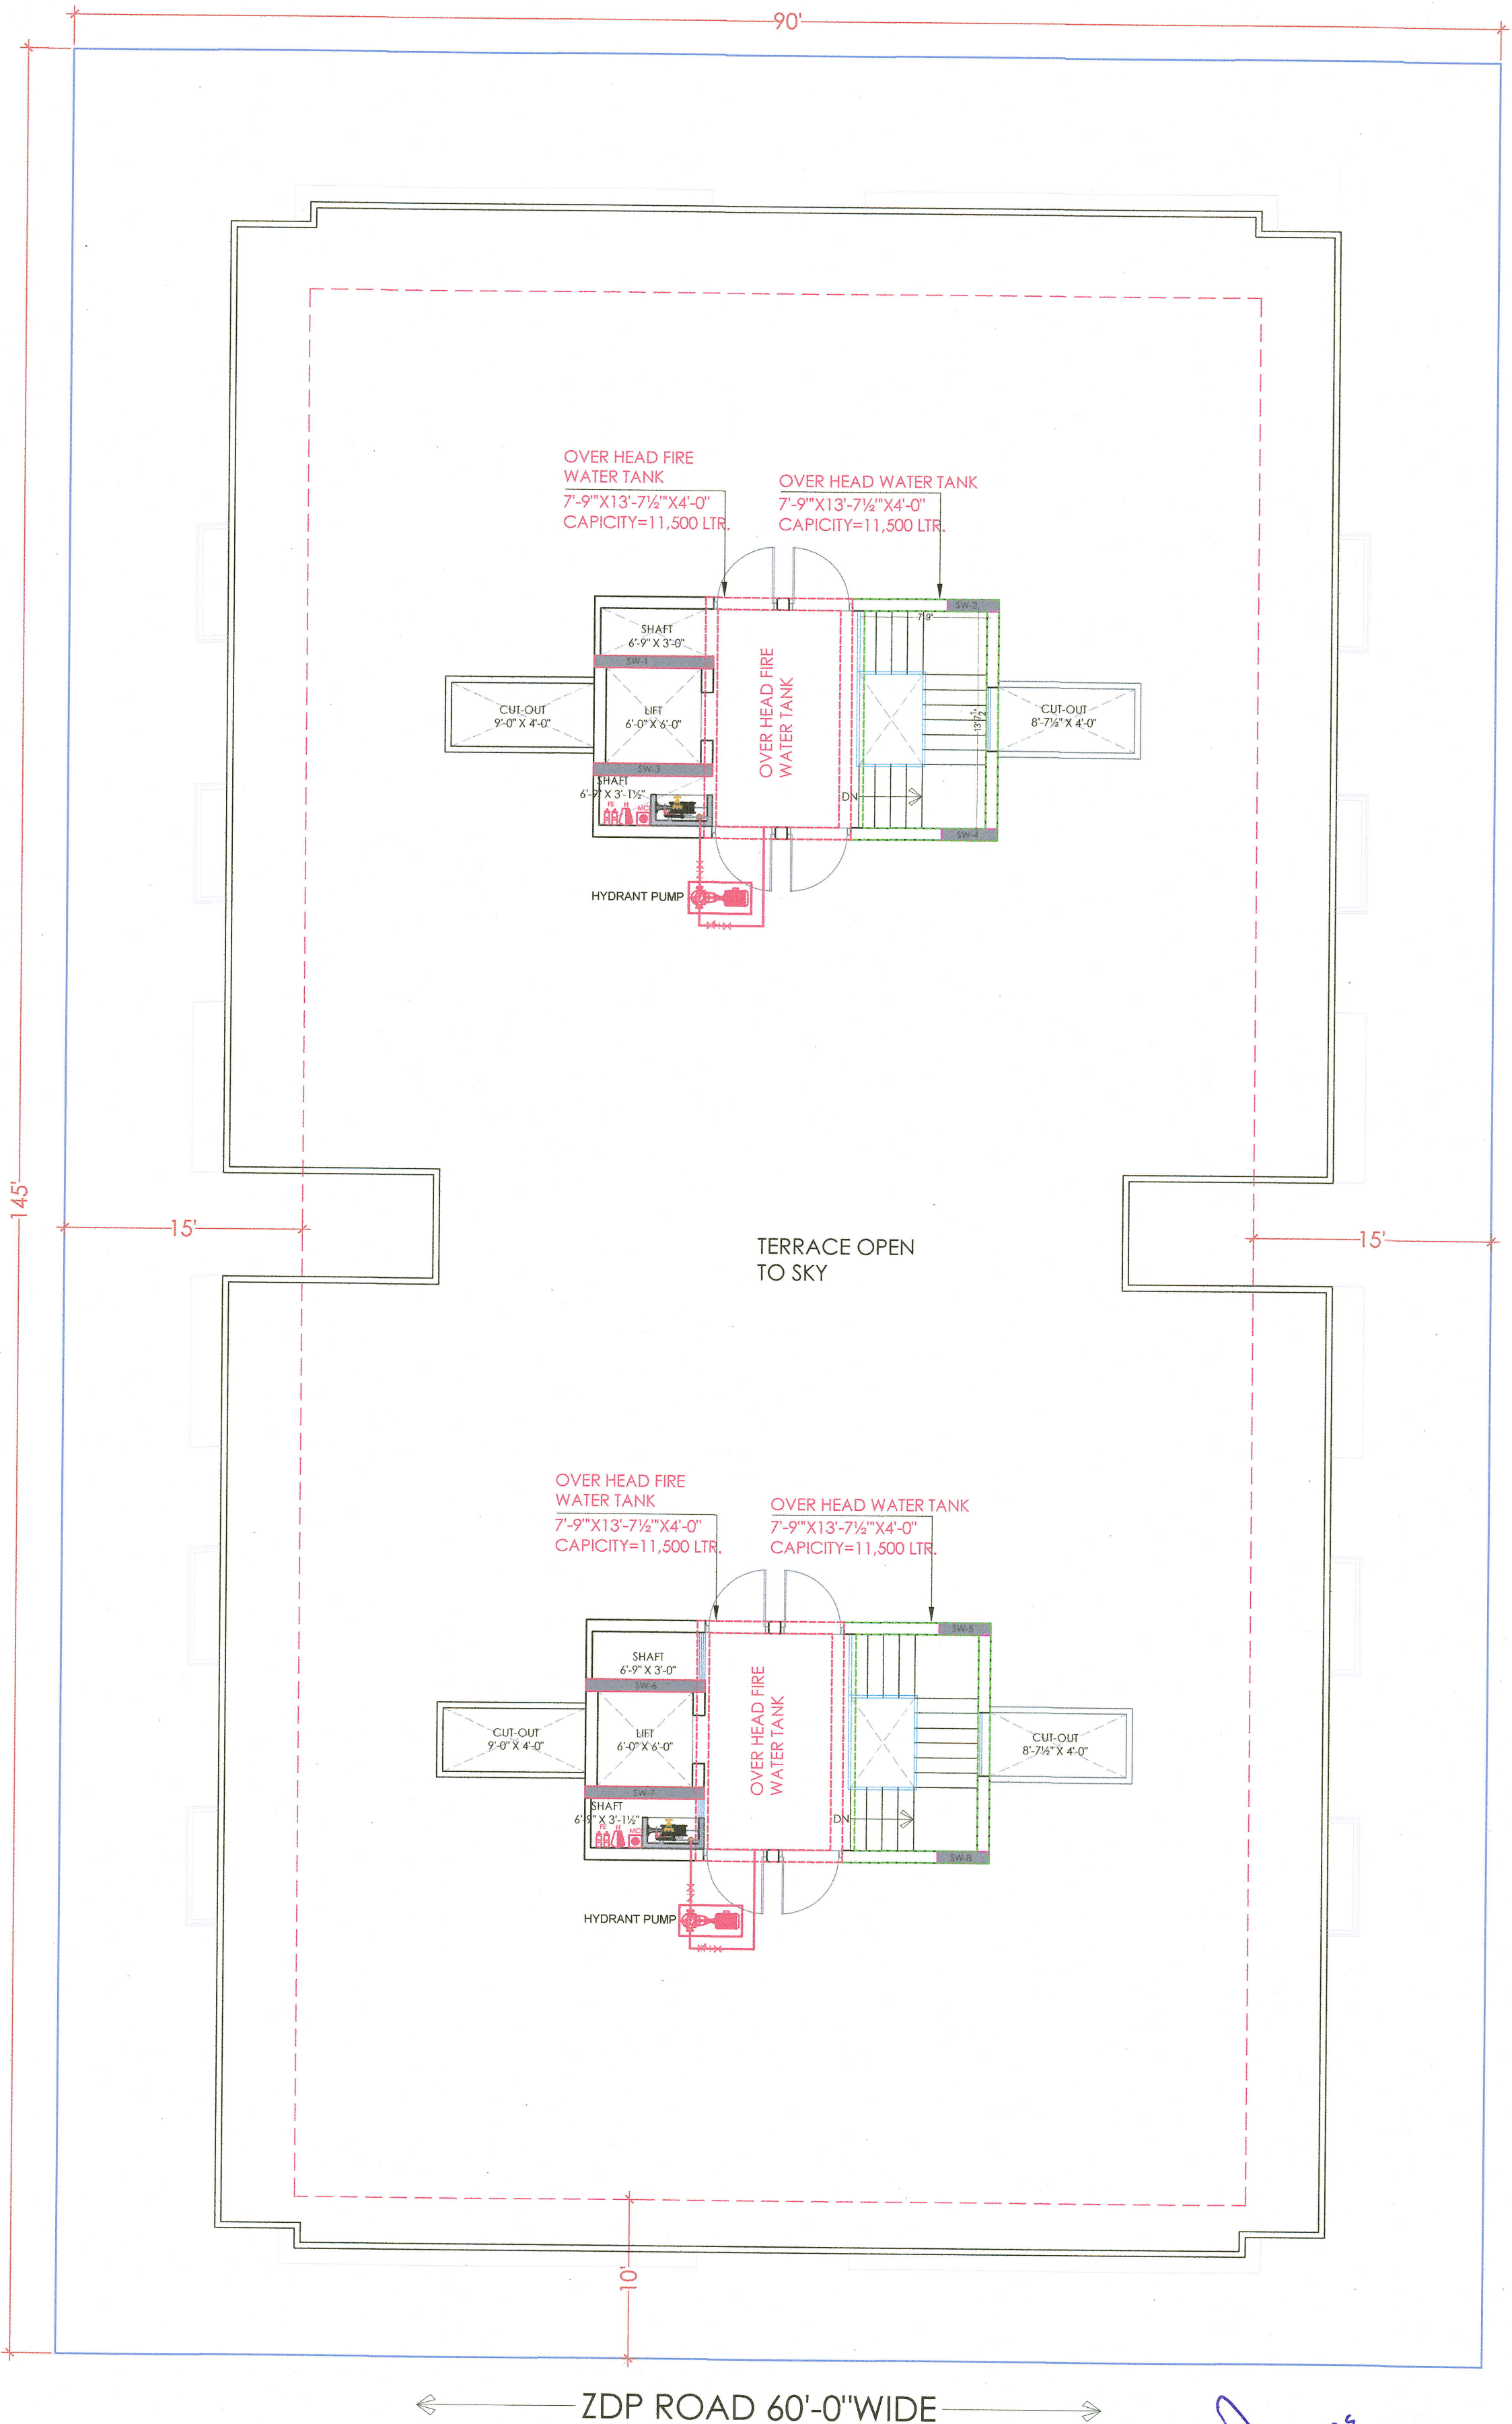

TERRACE FLOOR FIRE FIGHTING LAYOUT

Er. SANJEEV SHARMA
B.E (Electrical)