

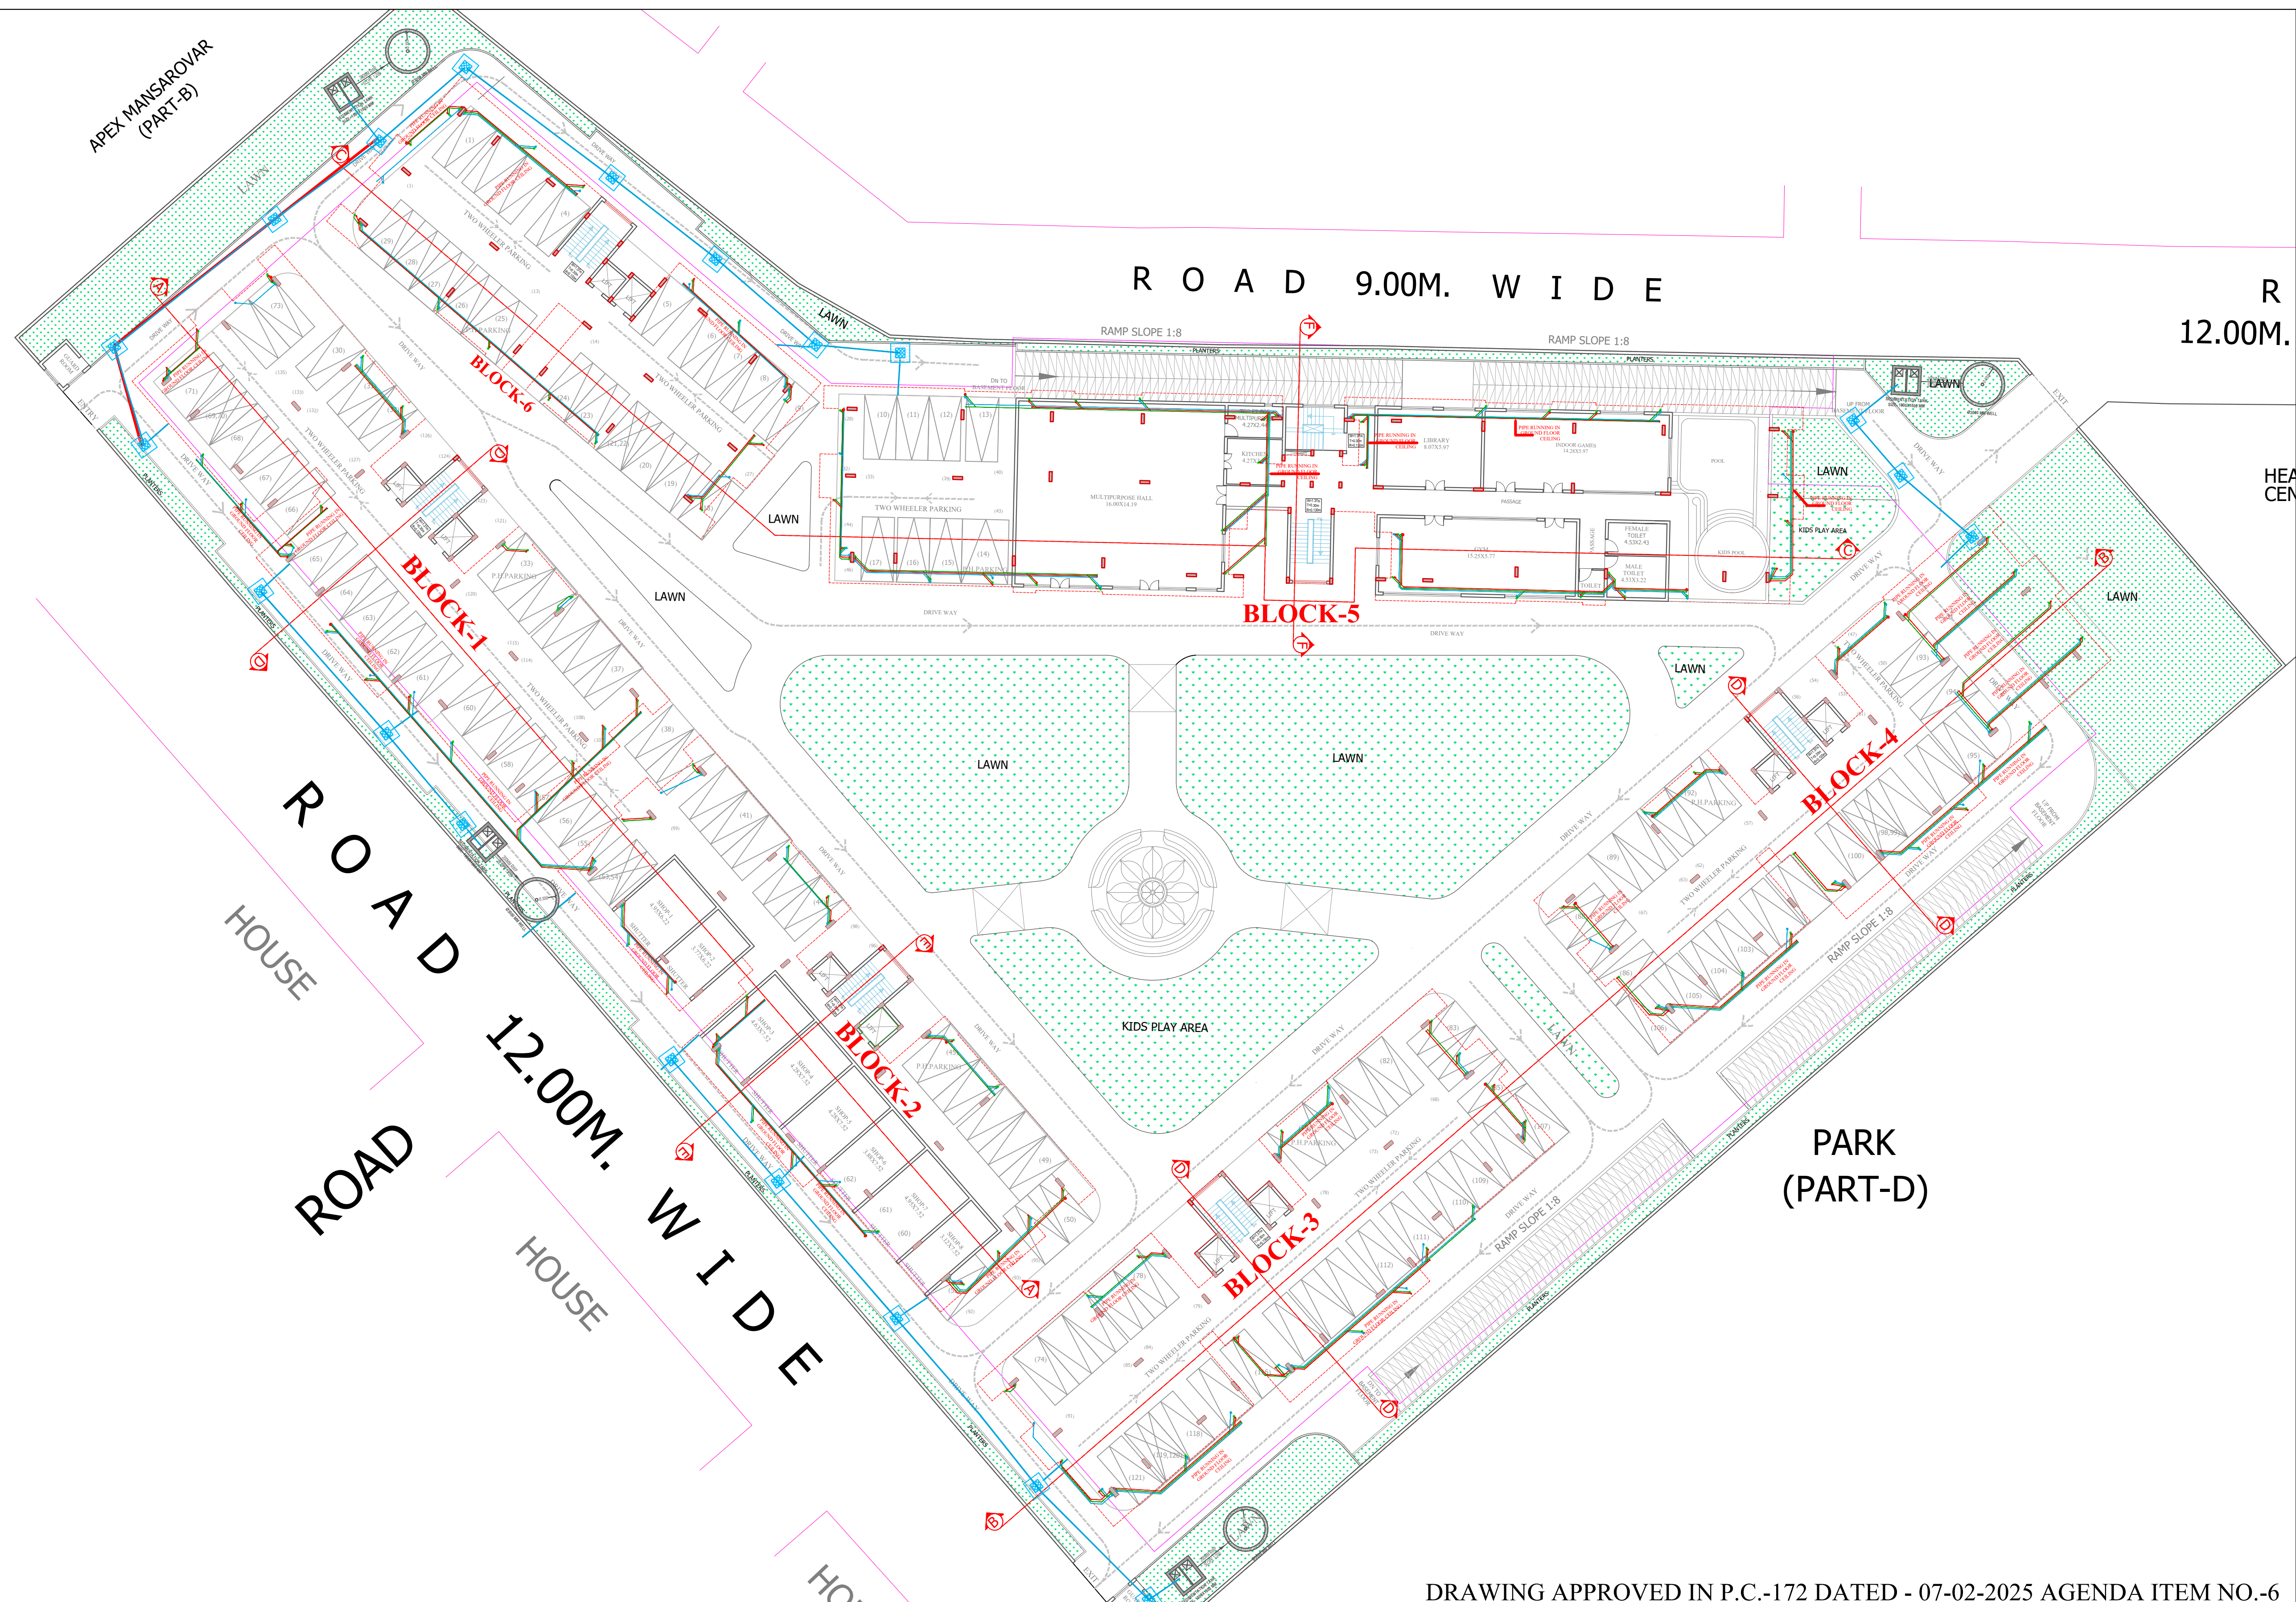
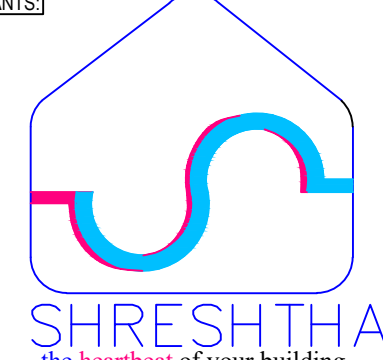


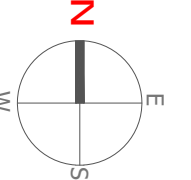

DRAWING APPROVED IN P.C.-172 DATED - 07-02-2025 AGENDA ITEM NO.-6

REV. NO.	DESCRIPTION TO REVISION	REV. BY	DATE	ARCHITECT	CLINTE NAME	PROJECT NAME	STAMP	DWG TITLE	MEP CONSULTANT(S)	DEALT BY:	CHECKED BY:	DIRECTION:
-	-	-	-	 An Architectural Studio ARCHITECTURE, HERITAGE, INTERIORS, PMC, LANDSCAPE, VASTU B-1 MAHARANI APARTMENT, B-208 RAJENDRA MARG, BAPU NAGAR, JAIPUR-15 PHONE: +91-98281-32781, 9928079911 EMAIL: insightarchitect@gmail.com, insightstudio40@gmail.com	 Rajasthan Housing Board (A State Govt. Enterprise Constituted 19th Oct 1978)	"Gulmohar Apartment" Situated at Part of cOld khasra no 212 (Part of New khasra no. s104 and 104/126), village sukharpura, FTehtsil- Sanganer, Sector- 5, Rajat Path, Mansarovar, Jaipur, Rajasthan 302020	 SUDHIR MATHUR M.E.P. CONSULTANT B.E. MECHANICAL	STILT FLOOR SANITATION DRAWING	 SHRESHTHA the heartbeat of your building	JITENDRA	SACHIN	
-	-	-	-									
-	-	-	-									
DWG STATUS												
DWG TITLE												
MEP CONSULTANT(S)												
DEALT BY:												
CHECKED BY:												
DIRECTION:												
DRAWN NO.												
SCALE:												
SHEET SIZE:												
DATE:												
NTS												
A-1												
18-03-2025												

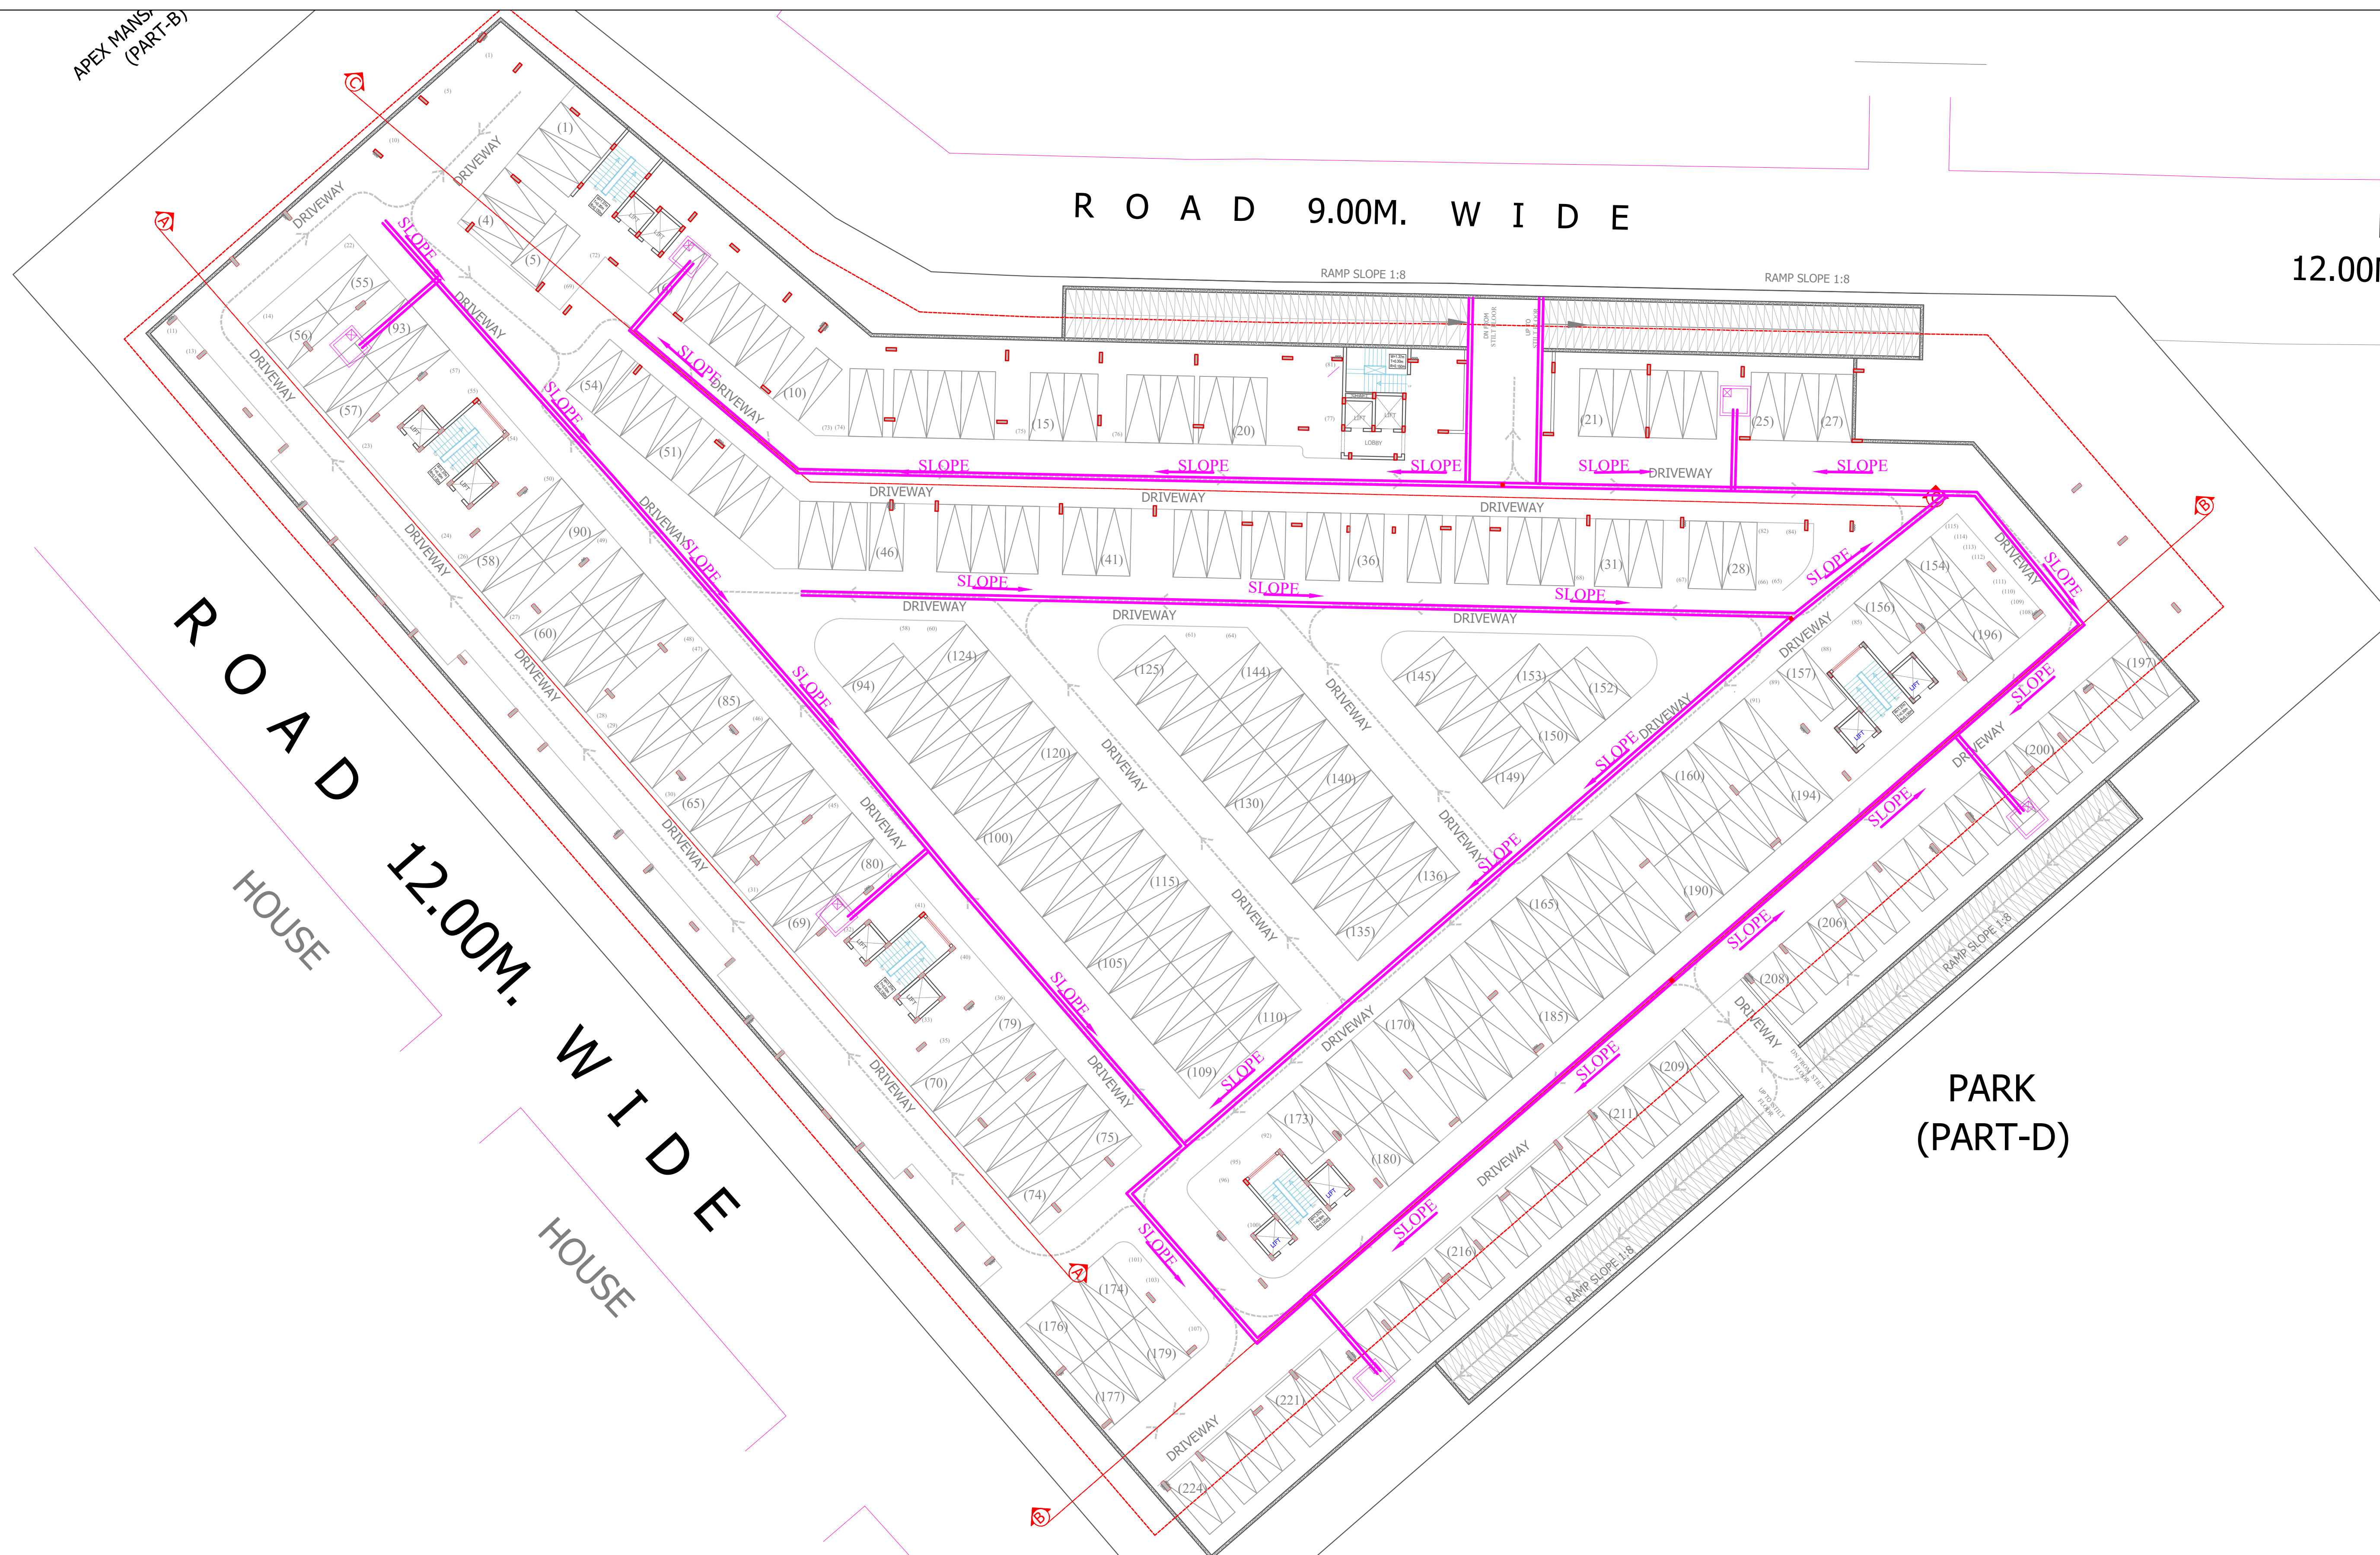

REV. NO.	DESCRIPTION TO REVISION	REV. BY	DATE
-	-	-	-
-	-	-	-
-	-	-	-
-	-	-	-
-	-	-	-
-	-	-	-
-	-	-	-
-	-	-	-
-	-	-	-
-	-	-	-

insight

An Architectural Studio

ARCHITECTURE, HERITAGE, INTERIORS, PNC, LANDSCAPE, VASTU
B-1 MAHARANI APARTMENT, B-208RAJENDRA MARG, BAPU NAGAR, JAIPUR-15
PHONE : +91-98281-32781, 9928079911
E-MAIL : insightarchitect@gmail.com, insightstudio40@gmail.com

Rajasthan Housing Board

(A State Govt. Enterprise Constituted RHB act 1970)

PROJECT NAME

"Gulmohar Apartment" Situated at Part of
Old khasra no 212 (Part of New khasra no.
s104 and 104/126), village sukhapura,
Rtehsil- Sanganer, Sector- 5, Rajat Path,
Mansarovar, Jaipur, Rajasthan 302020

BUDHIR MATHUR
M.E.P.F. CONSULTANT
B.E. MECHANICAL

DWG TITLE

BASEMENT FLOOR SANITATION
DRAWING

DWG STATUS

MEP CONSULTANTS

SHRESHTHA

the heartbeat of your building

DEALT BY:

JITENDRA

CHECKED BY:

SACHIN

DRAWN NO.

SCALE:

SHEET SIZE:

DATE:

NTS

A-1

18-03-2025



DIRECTION:

Z

N

S

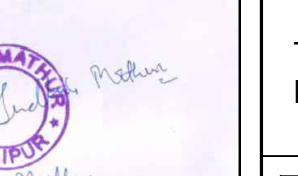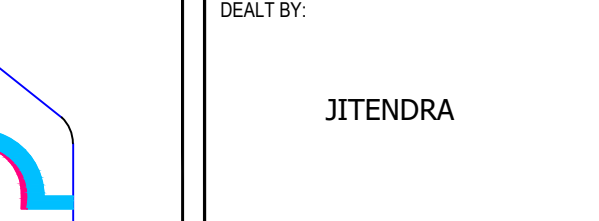

REV. NO.	DESCRIPTION TO REVISION	REV. BY	DATE	ARCHITECT	CLINTE NAME	PROJECT NAME	STAMP	DWG TITLE	MEP CONSULTANTS	DEALT BY:	CHECKED BY:	DIRECTION:	
-	-	-	-	 An Architectural Studio ARCHITECTURE, HERITAGE, INTERIORS, PMC, LANDSCAPE, VASTU B-1 MAHARANI APARTMENT, B-208RAJENDRA MARG BAPU NAGAR,JAIPUR-15 PHONE: +91-98281-32781,9928079911 E-MAIL: insightarchitect@gmail.com, insightstudio45@gmail.com	 Rajasthan Housing Board (A State Govt. Enterprise Constituted RHB act 1978)	"Gulmohar Apartment" Situated at Part of Old khasra no 212 (Part of New khasra no. 104 and 104/126), village sukharpura, Tehsil- Sanganer, Sector- 5, Rajat Path, Mansarovar, Jaipur, Rajasthan 302020	 SUDHIR MATHUR M.E.P.F. CONSULTANT B.E. MECHANICAL	TYPICAL FLOOR SANITATION DRAWING	 SHRESHTHA the heartbeat of your building	JITENDRA	SACHIN		
								DWG STATUS		DRAWN NO.	SCALE: NTS	SHEET SIZE: A-1	DATE: 18-03-2025