


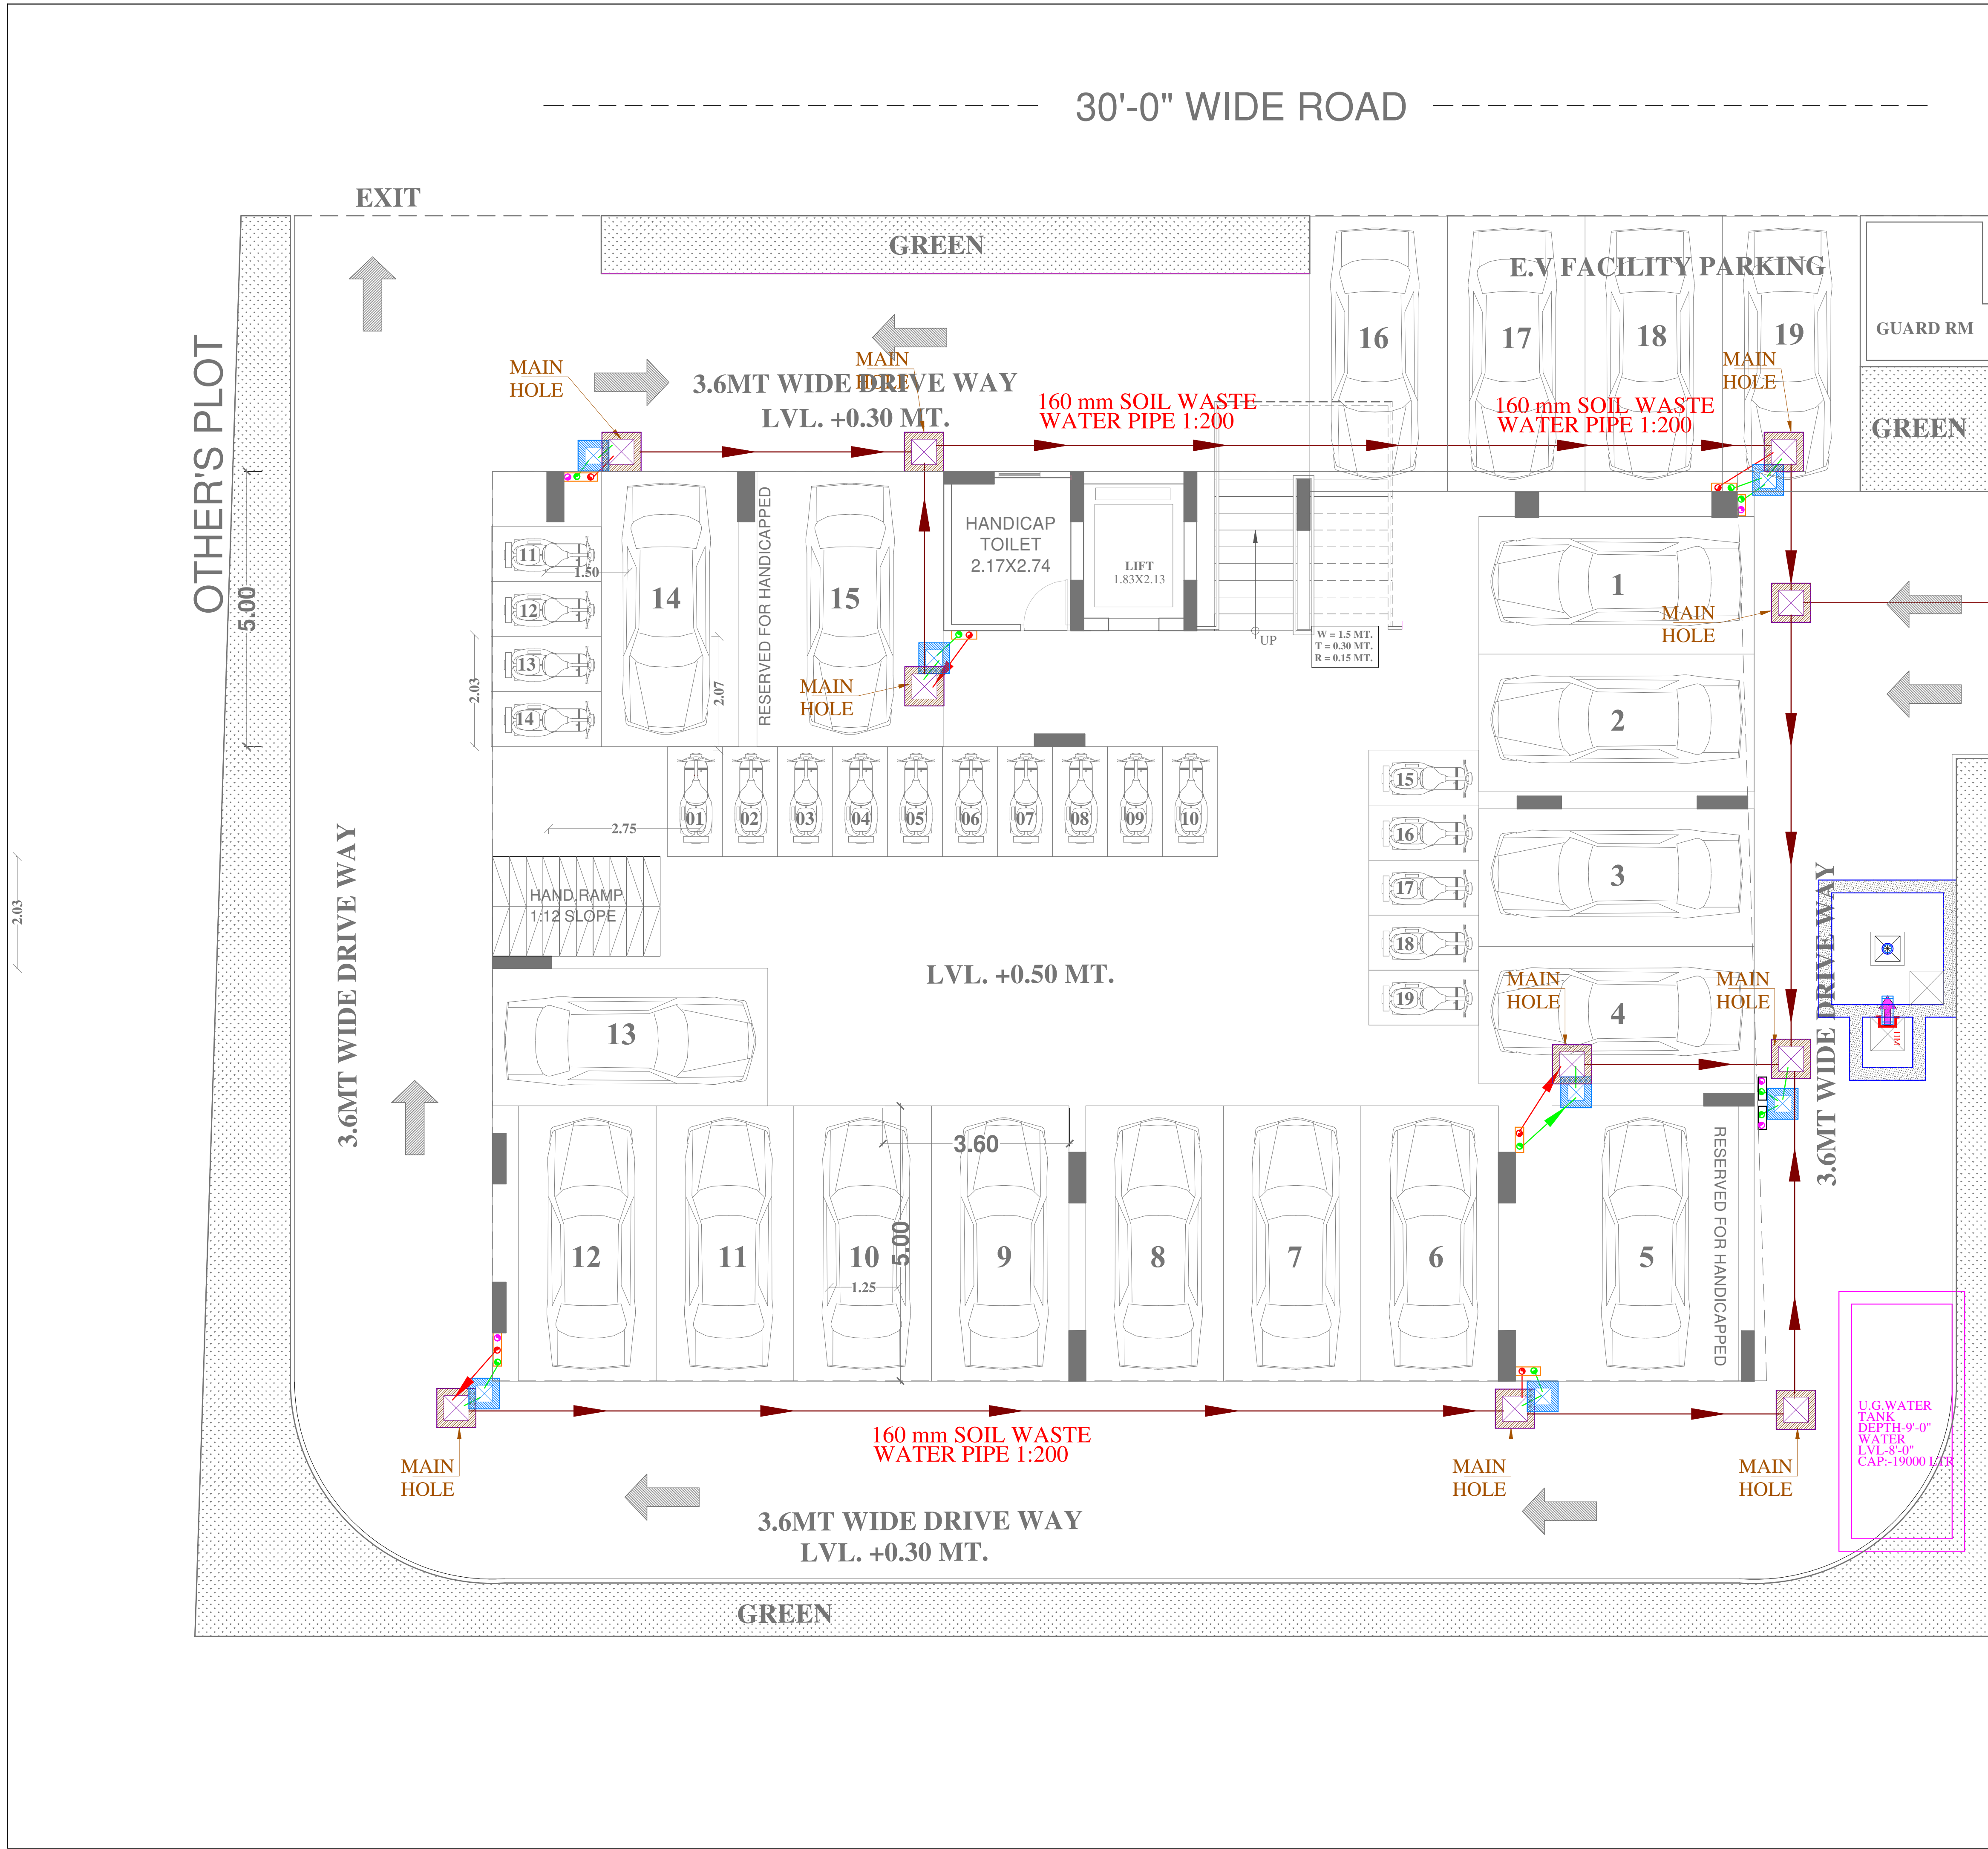

Vipul
VIPUL AGARWAL
M.E.P. CONSULTANT
B.E. ELECTRICAL

SYMBOL	DESCRIPTION
	110 mm Soil Waste Water Pipe
	110 mm Waste Water Pipe
	110 mm Rain Water Pipe
	160 mm Soil Waste Water Pipe Slope 1:200
	110 mm Waste Water Pipe Slope 1:150
	GULLY TRAP
	MAIN HOLE
	FLOW DIRECTION

SERVICES CONSULTANT:
ASHI ASSOCIATES
F 9 / 440 , Keshav Marg Chitrakut Scheme,Jaipur
PH:91-0-93146-10438 ,0141-2440946 Mail:vipul8599@yahoo.com

ARCHITECTS:-
KAPPRIS INNOVATION
35, NEMI NAGAR EXT., VAISHALI NAGAR
JAIPUR, RAJASTHAN
Phone No: 0141-4002369
email:-kapprisininnovation@gmail.com

OFFICE ADDRESS:-
SUNDERAM BUILDHOME(P) LTD.
SUBHASH COLONY KATARIA
TRANSPORT, MADANGANJ,
KISHANGARH

PROJECT NAME:-
SATYAM SHIVAM

CLIENT:-
MR. RAJ KUMAR JI

PROJECT ADDRESS:-
KHASRA NO 118½/2, PLOT NO. 07
BLG-FARM,EXT. VILLAGE
PHARASIYA AJMER ROAD
,KISHANGARH DISTT AJMER.(RAJ)

DRAWING:-
**EXTERNAL SEWERAGE WATER
PIPE ROUTE PLAN**

SCALE:-	1:100	
DATE:-	05-09-2024	
REV.:-	00	