


NOTE:-  
THIS SLD HAS BEEN PREPARED AS PER CONCEPT STAGE DATA AVAILABLE WITH US. KINDLY CONTACT US FOR FINAL SLD & DETAILS BEFORE PLACING ORDER FOR FABRICATION. WE SHALL NOT BE RESPONSIBLE, IF THE PANELS ARE UNDER UTILISED OR OVER LOADED AT ANY STAGE.

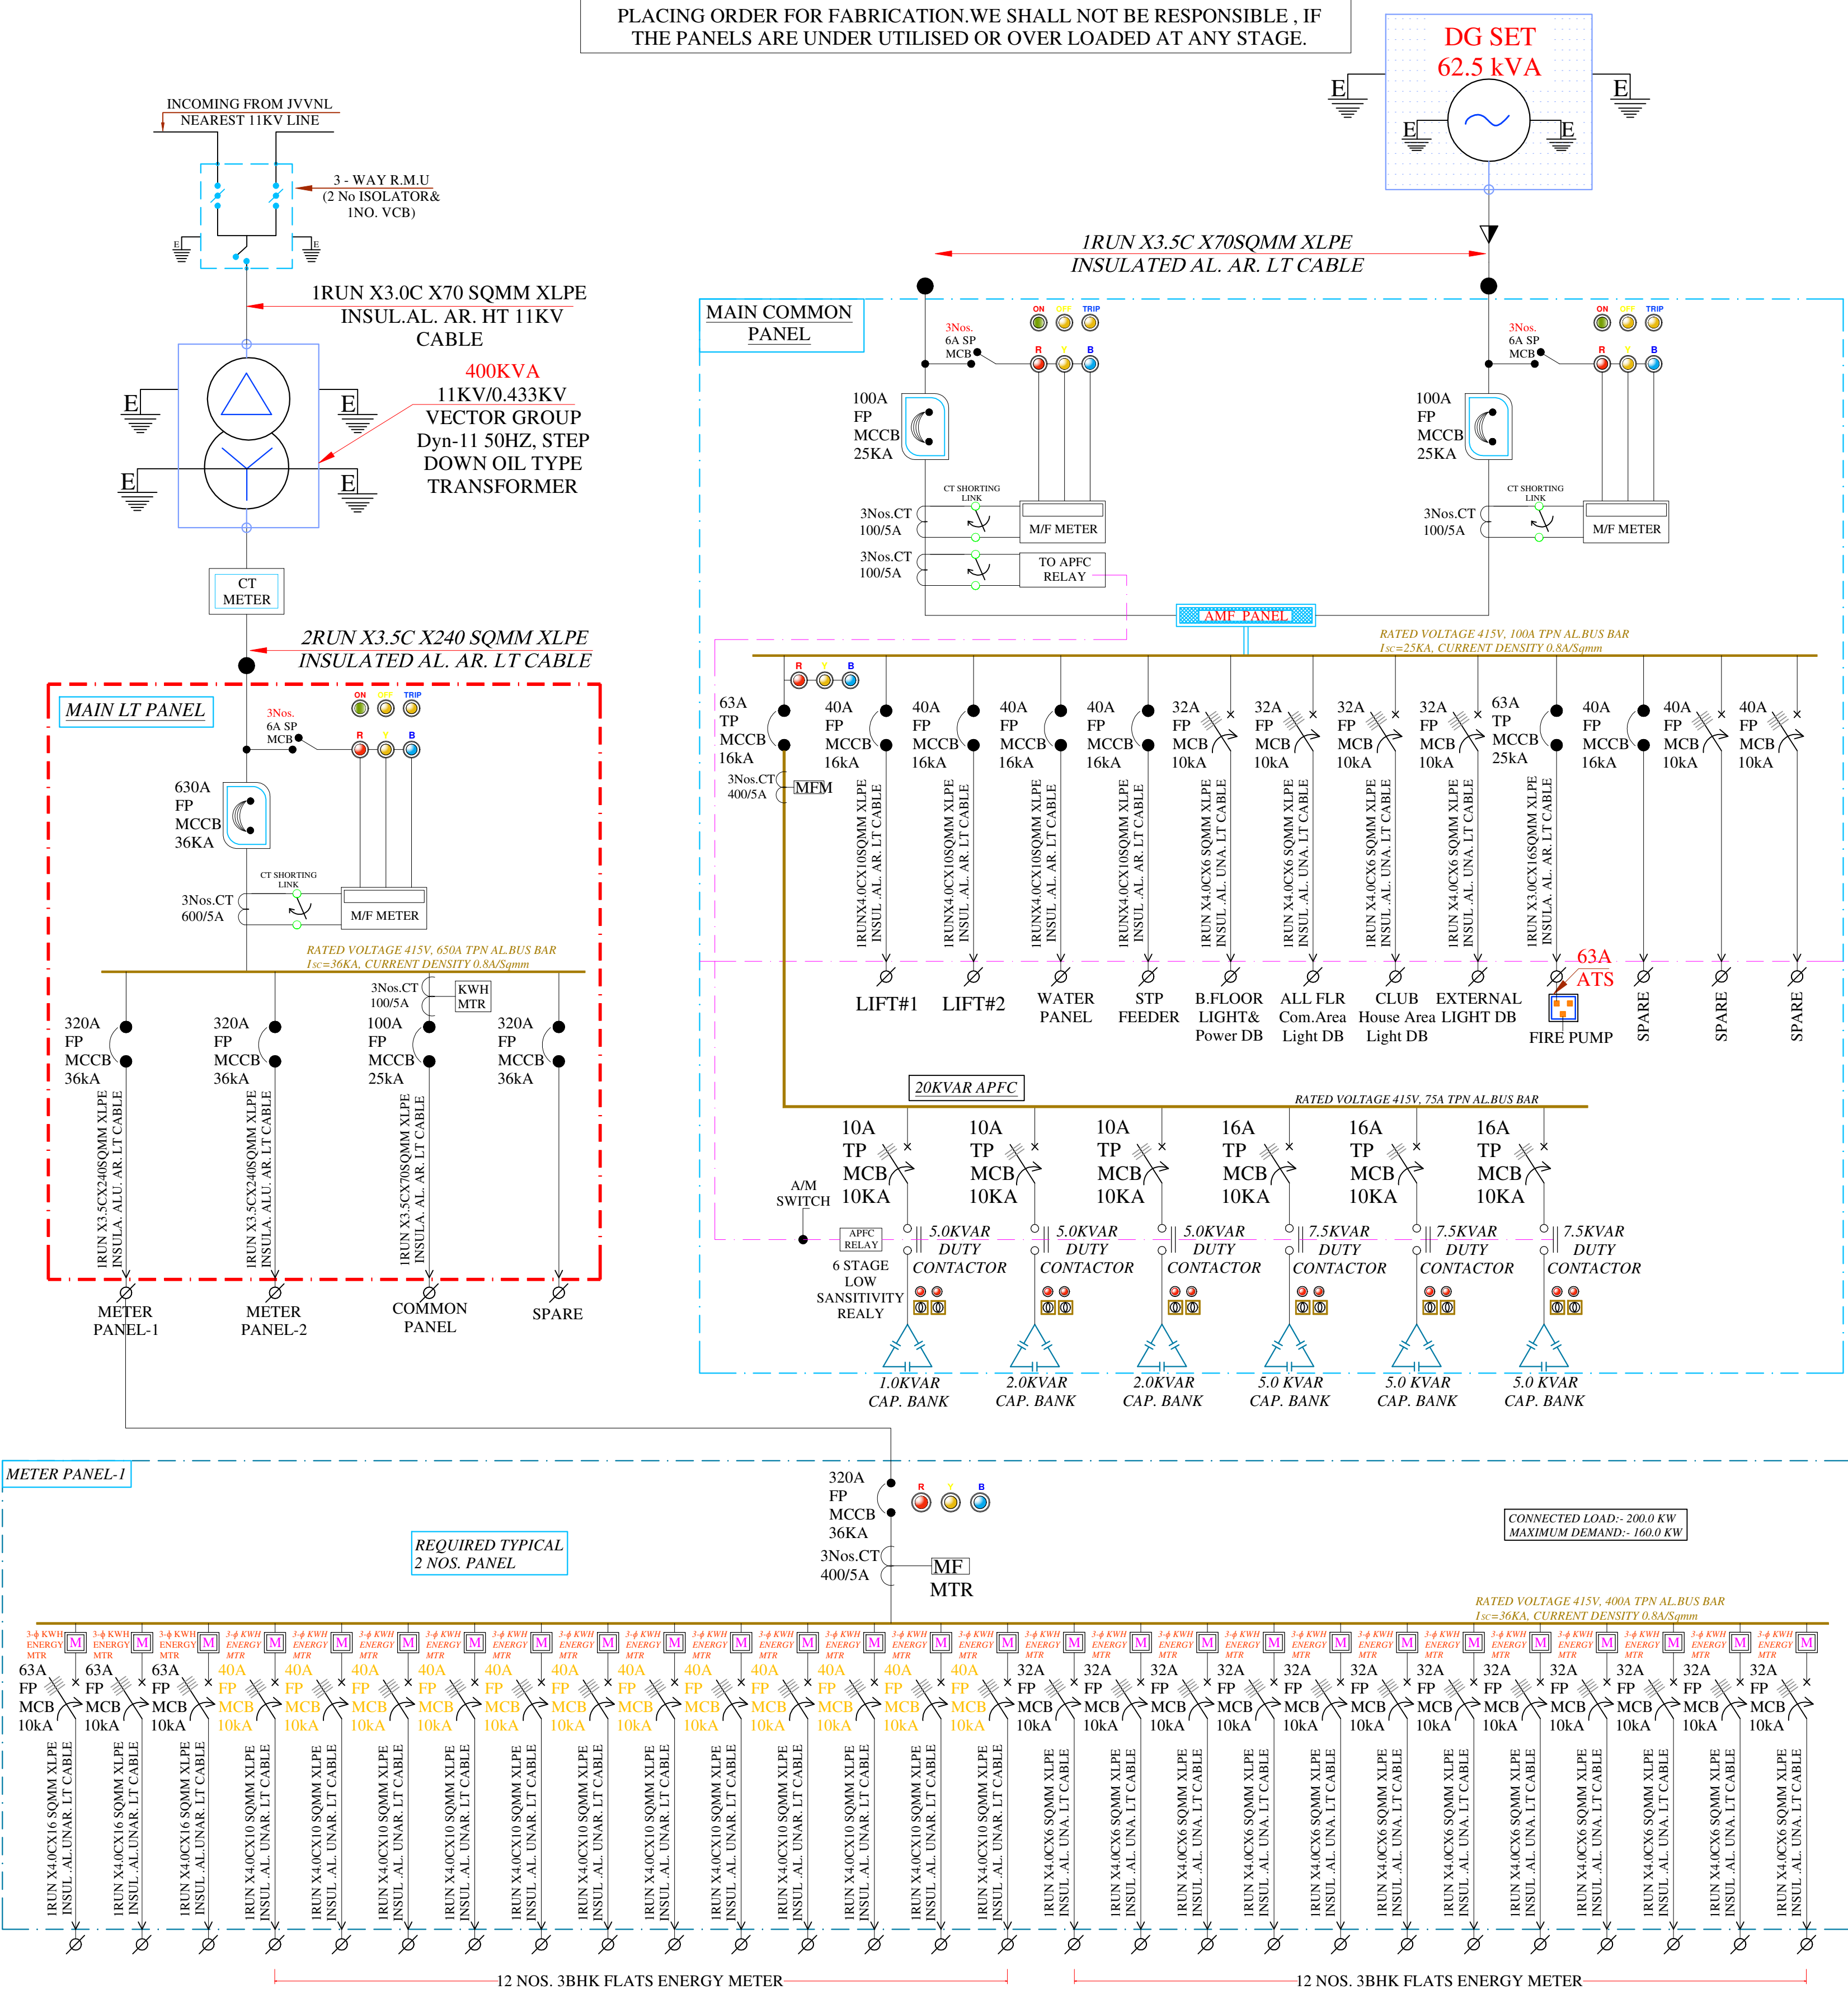

VIPUL AGARWAL  
M.E.P. CONSULTANT  
B.E. ELECTRICAL

|   |               |
|---|---------------|
| SERVICES CONSULTANT:   |               |
| ASHI ASSOCIATES   |               |
| F 9 / 440 , Keshav Marg Chitrakut Scheme,Jaipur<br>PH-91-0-93146-10438 ,0141-2440946 Mail:vipul8599@yahoo.com                                                                |               |
| ARCHITECT:-   |               |
| SPACE GRID<br>C-49,vidya Apartment,paras Marg,<br>Bapu Nagar,near Janta Store Circle,<br>Jaipur-302015<br>Ph-09314918766,0141-4005506 (o)<br>Email:-info.spacegrid@gmail.com |               |
| PROJECT NAME:-   |               |
| JB PRIME   |               |
| PROMOTER:-   |               |
| J B Construction   |               |
| ADDRESS:-   |               |
| KHASRA NO.- 2534/760 & 2537/2479<br>IN VILLAGE- SIRSI, JAIPUR   |               |
| DRAWING:-   |               |
| ALL DISTRIBUTION PANEL<br>SINGLE LINE DIAGRAM   |               |
| DRN. By:   | VICKY YADAV   |
| APPD. By:   | VIPUL AGARWAL |
| DATE-   | 08-04-2025    |