
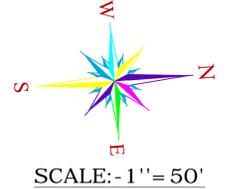


PROPOSED LAYOUT PLAN OF ELECTRIFICATION (TRANSFORMER, SOLAR ENERGY ETC.)

"LAL - BAGH" PHASE-1


LAY OUT PLAN ON KHASRA NO. 620/3, OF VILLAGE BANAR AT JODHPUR

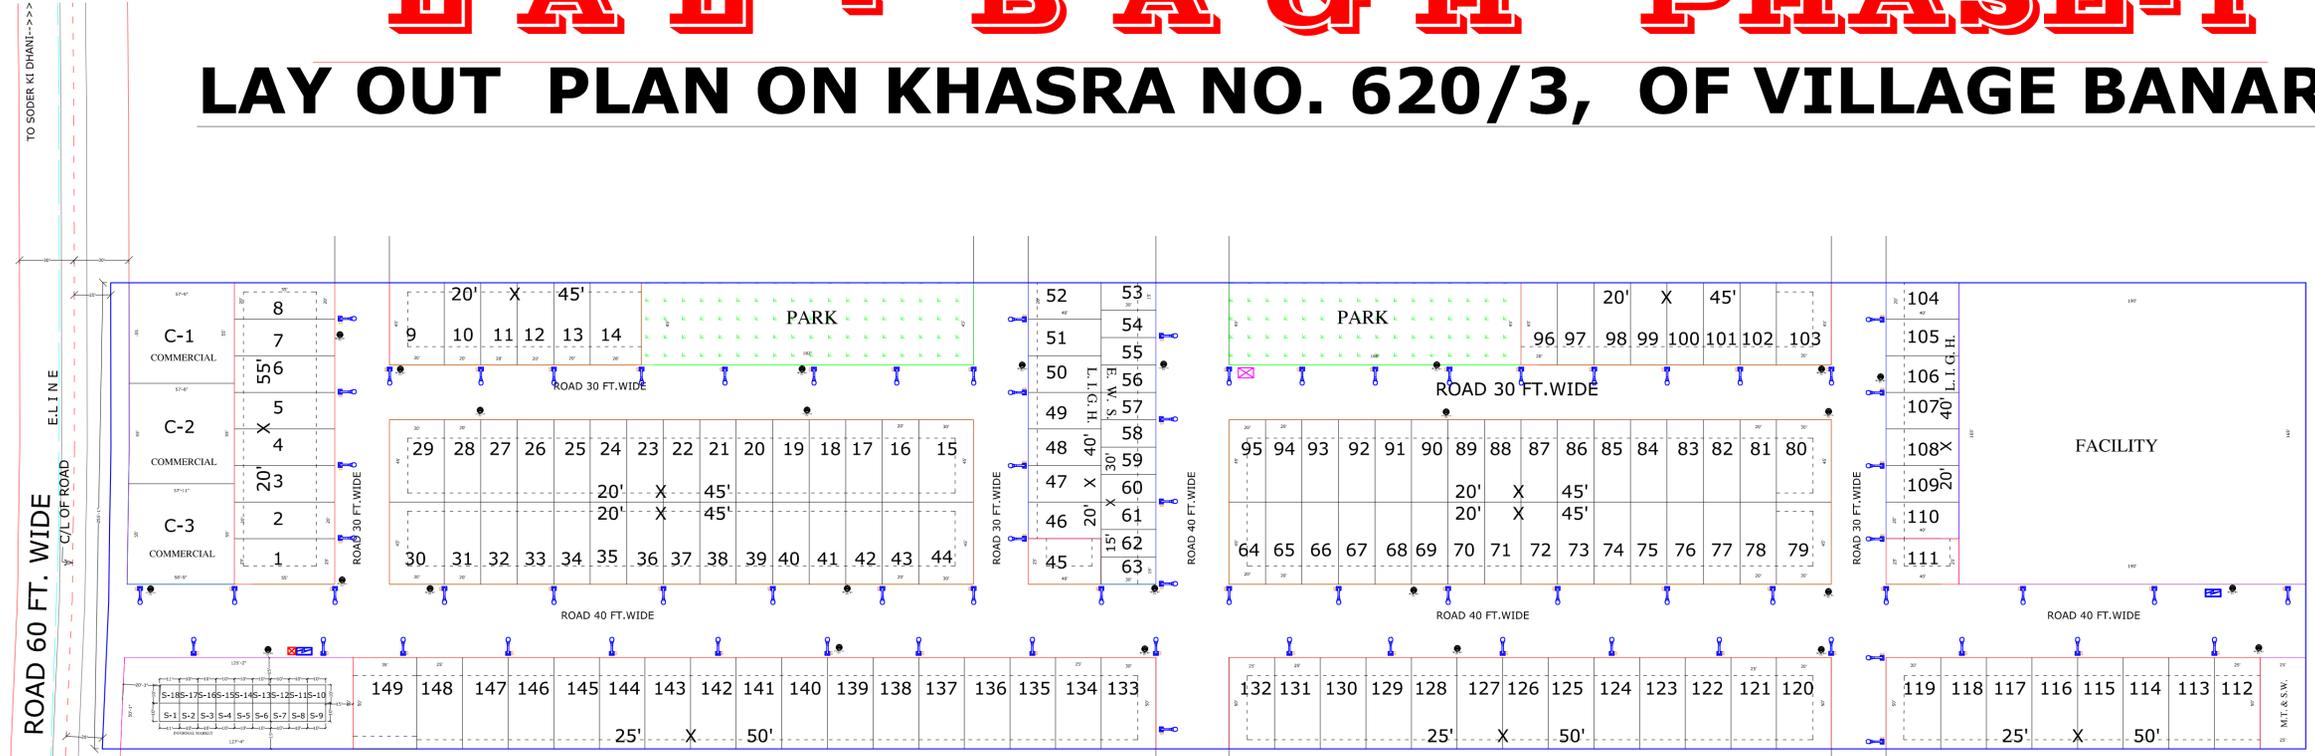

LAND USES ANALYSIS

PLOTS	AREA in Sq.yd.	AREA OF %
RESIDENCIAL AREA	14687.22	43.06 %
E.W.S. & L.I.G.H. AREA	1794.44	05.26 %
COMMERCIAL AREA	1061.60	03.11 %
INFORMAL MARKET	701.53	02.06 %
FACILITY AREA	3483.33	10.21 %
PARK AREA	1710.00	05.01 %
M.T. & S.W. AREA	138.88	00.41 %
ROAD AREA	10530.48	30.88 %
TOTAL SCHEME AREA	34107.48	100.00 %

Area in Bigha. = 17 Bigha , 12 Bishwa , 07 Bishwansi

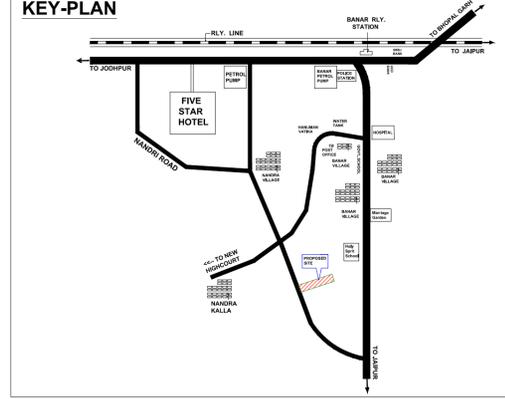

GOOGLE MAP ON KHASRA NO. 620/3 OF VILLAGE BANAR AT JODHPUR

K.NO. 620/4

K.NO. 620/4

LEGEND

	STREET LIGHT POLE
	TRANSFORMER 160 KVA
	DISTRIBUTION BOX 100 Amp
	11 KV 3 c x 185 Sq.MM
	LT Cable 4 c x 120 Sq.MM
	PROP. SPARE D.P.
	RMU

Rahul Kumar
 ER. RAHUL KUMAR
 Membership Number AM-3029436
 Chartered Engineer
 CHARTERED ENGINEER

PRODUCED BY AN AUTODESK EDUCATIONAL PRODUCT

PRODUCED BY AN AUTODESK EDUCATIONAL PRODUCT