
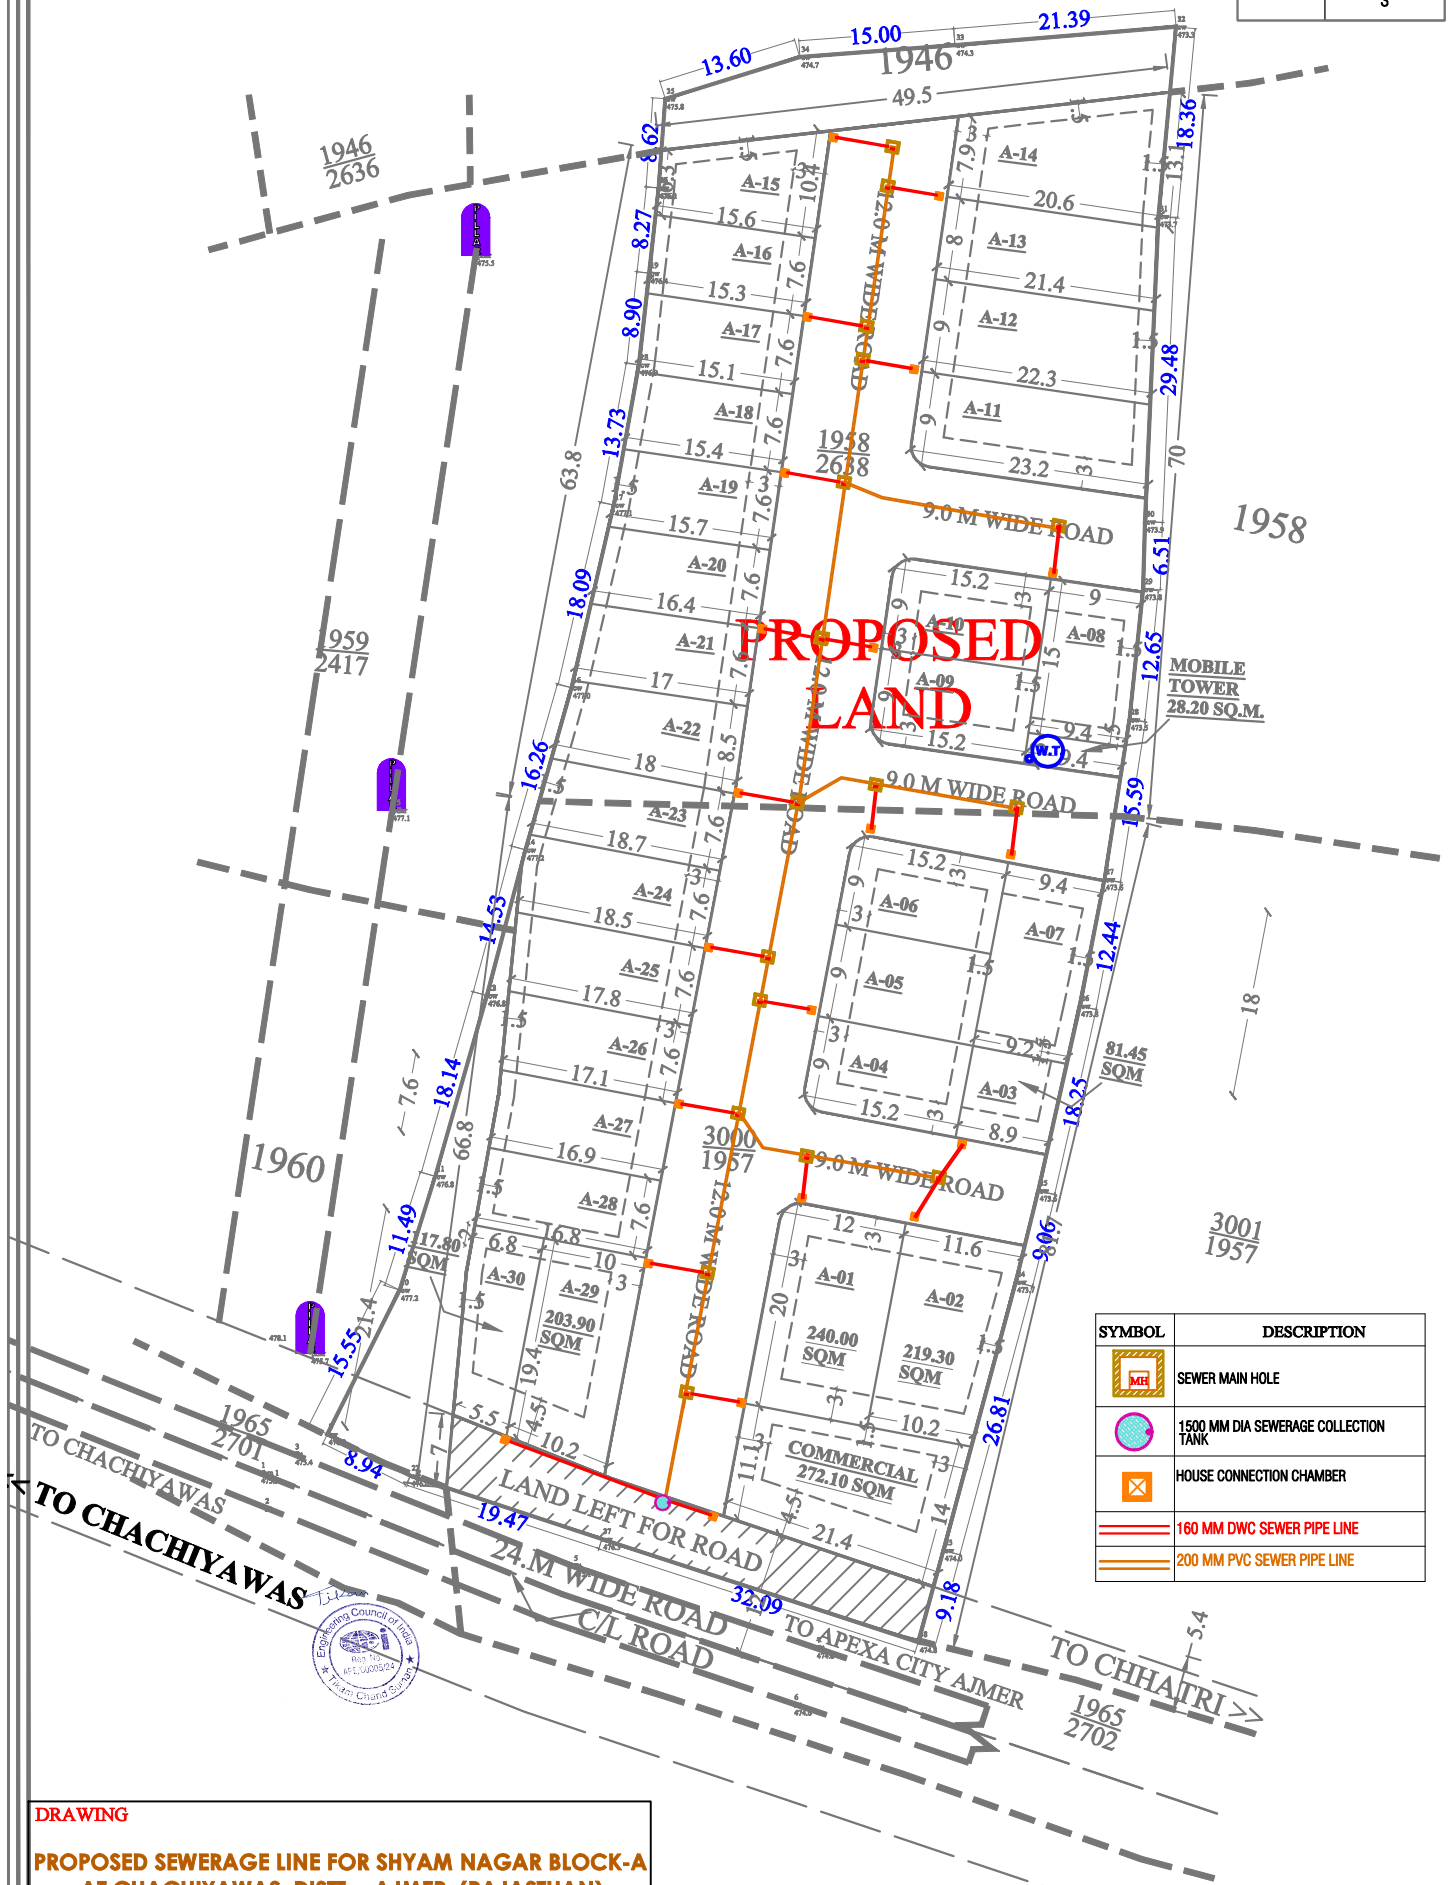


DIGITAL SURVEY MAP OF PROPOSED LAND, SITUATED AT CHACHIYAWAS DISTT. - AJMER (RAJASTHAN)

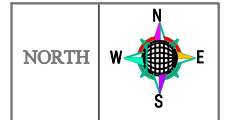

DRAWING

PROPOSED SEWERAGE LINE FOR SHYAM NAGAR BLOCK-A
AT CHACHIYAWAS DISTT. - AJMER (RAJASTHAN)