
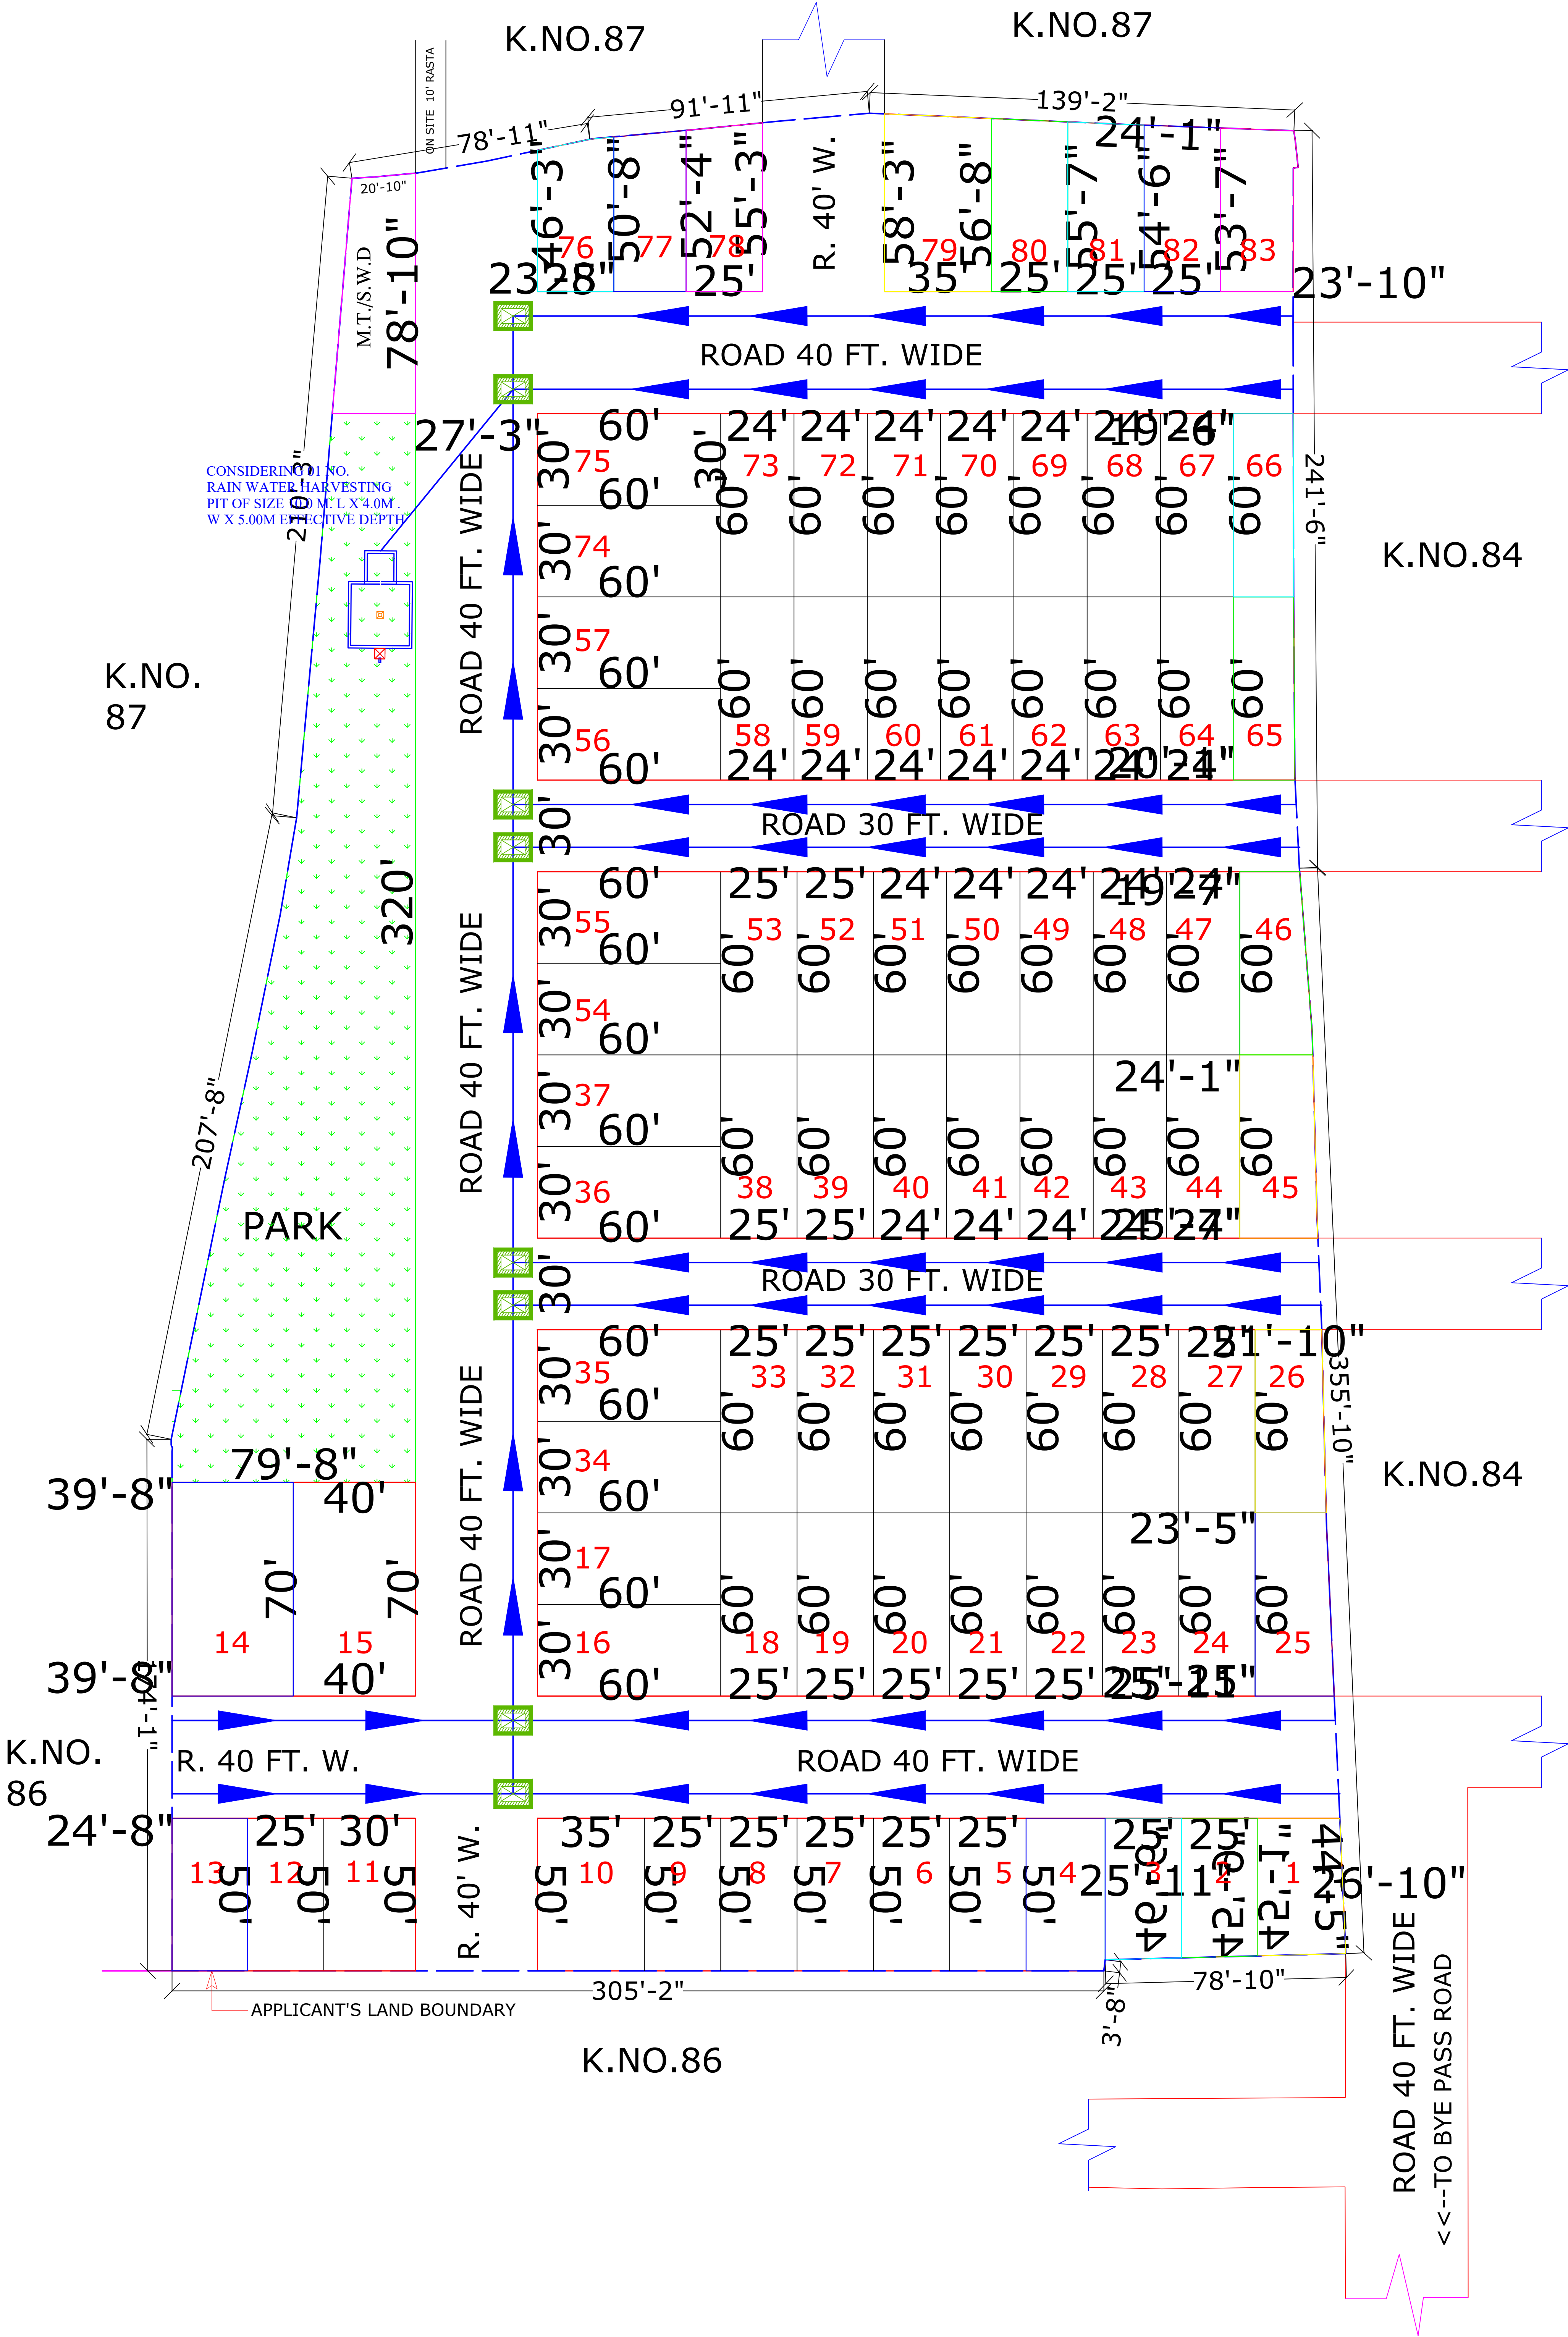


LAY OUT PLAN OF KHASRA NO. 86 OF VILLAGE PAL AT JODHPUR

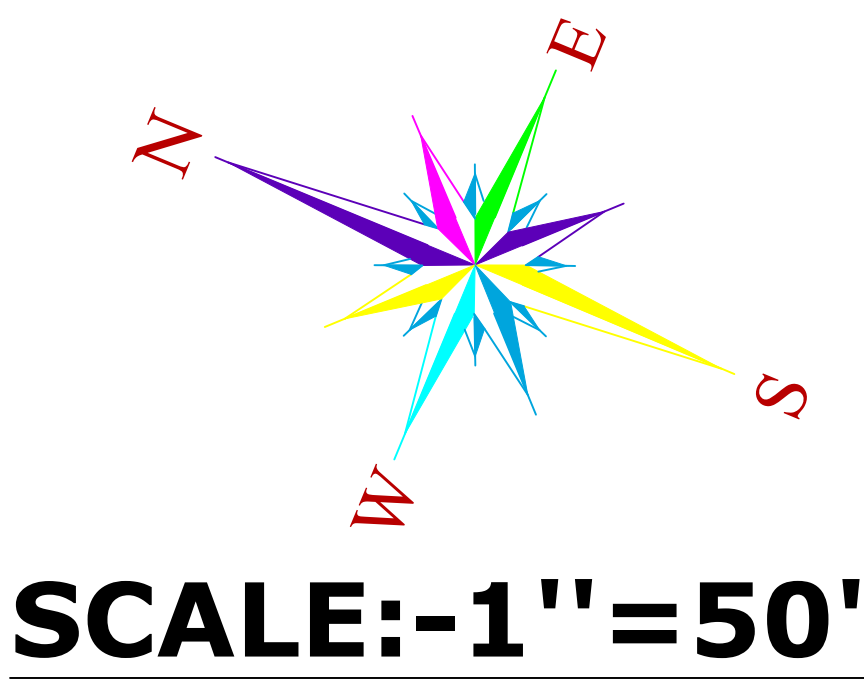


LAND USES ANALYSIS


PLOTS	AREA in Sq.yd.	AREA OF %
RESIDENTIAL AREA	13861.04	59.75 %
PARK AREA	1941.96	08.37 %
M.T./S.W.D. AREA	207.27	00.89 %
ROAD/ OPEN AREA	7187.85	30.99 %
TOTAL SCHEME AREA	23198.12	100.00 %

Area in Bigha. = 11 Bigha , 19 Bishwa, 13 Bishwansi


KEY-PLAN

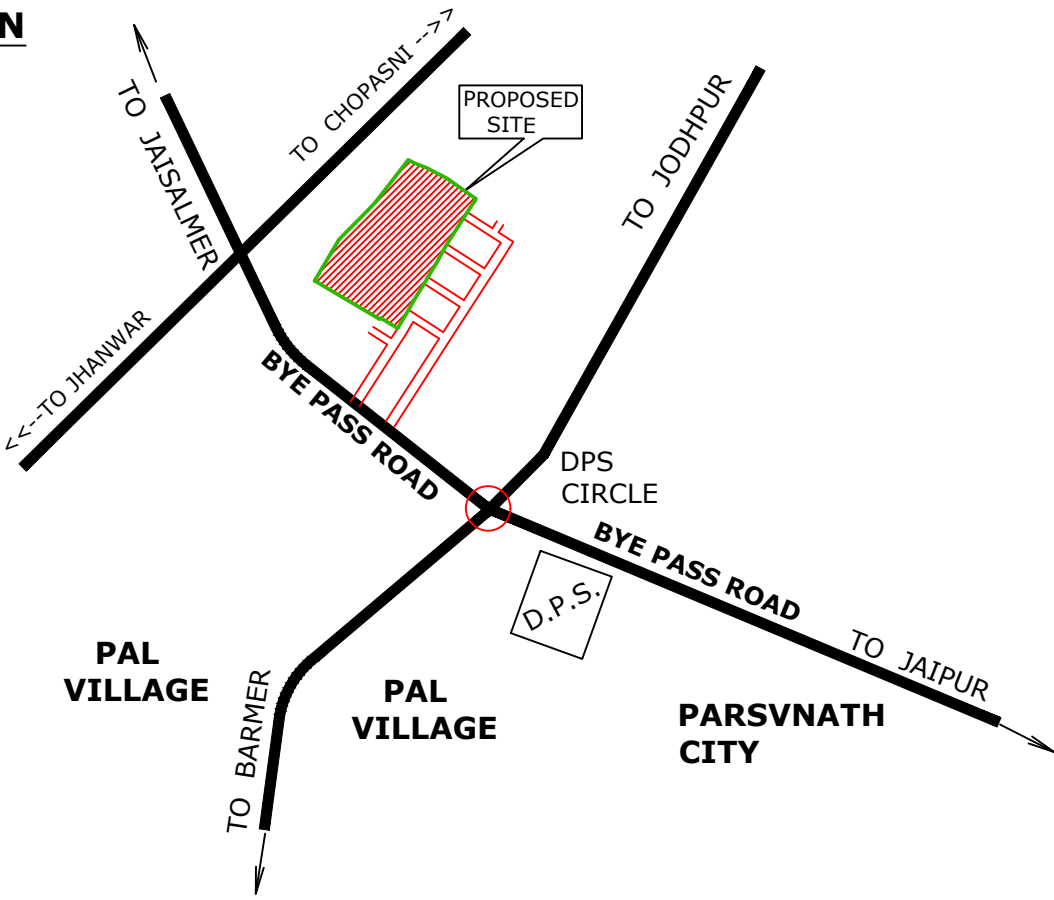

KHASRA MAP NOT TO SCALE

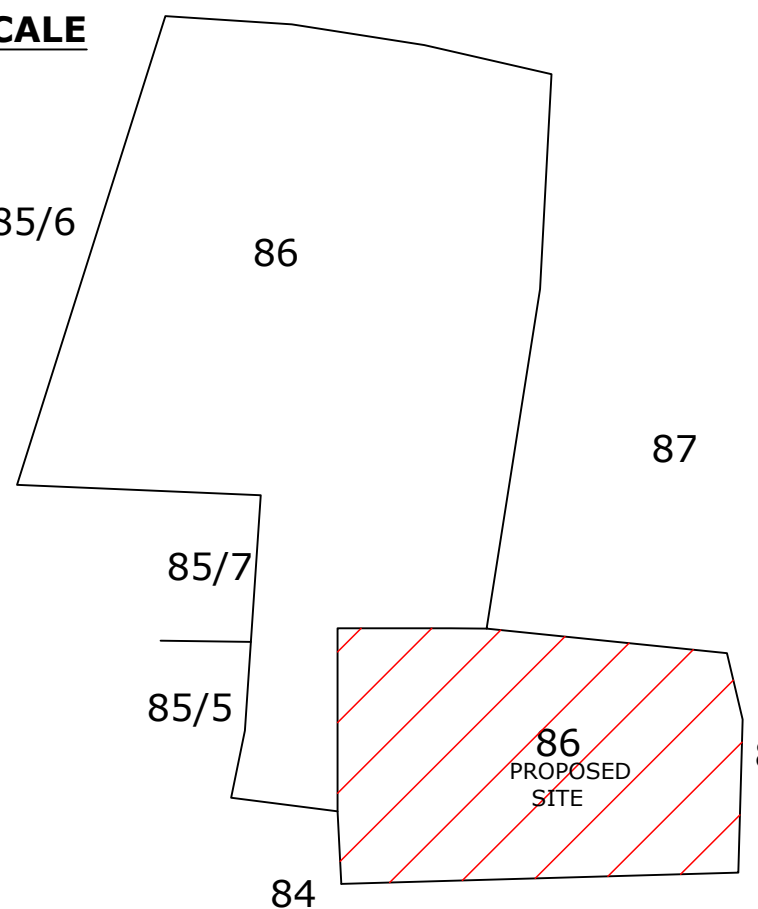

GOOGLE MAP OF KHASRA NO. 86 OF VILLAGE PAL AT JODHPUR

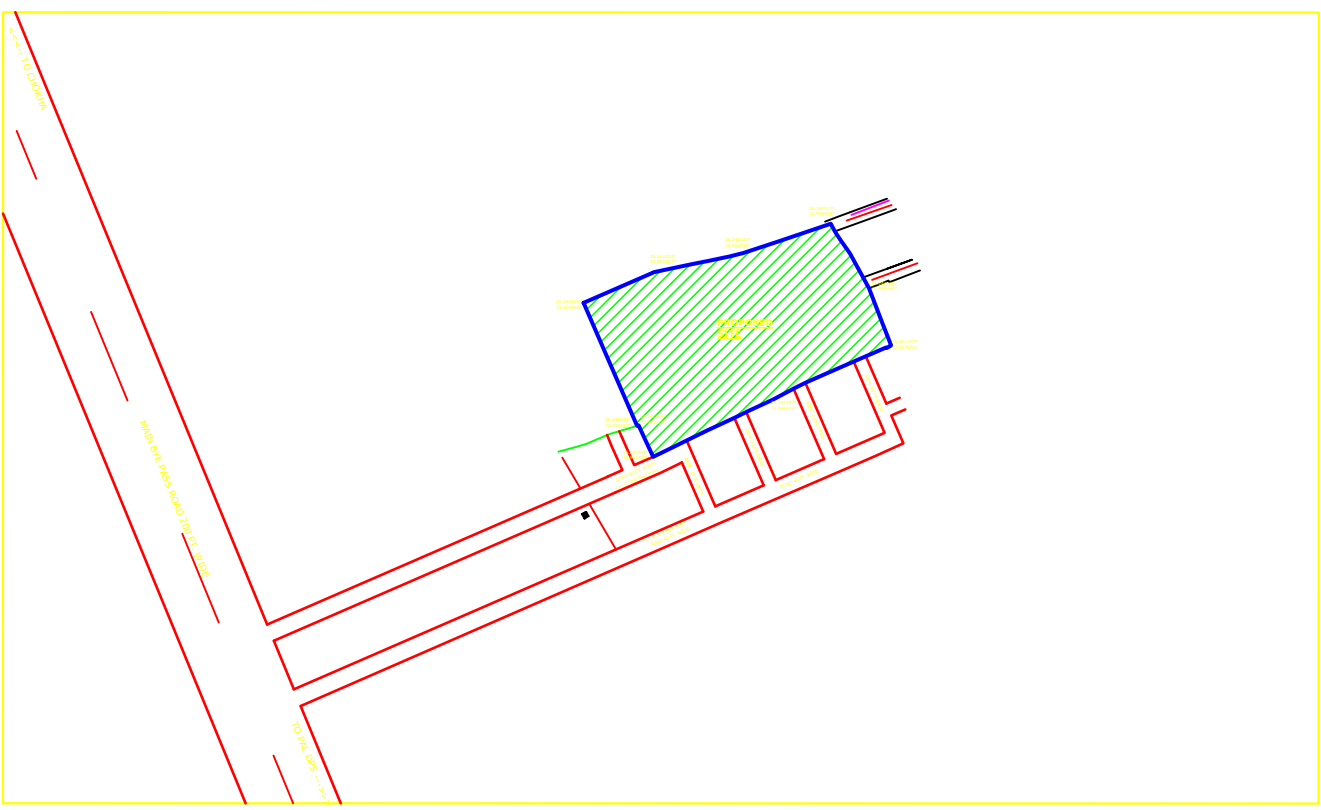



डि.अजीत मारोथिया
DIVYAJEET MAROTHIYA
B. TECH (CIVIL)

DRAWING TITLE - EXTERNAL SAUCER DRAIN & RAIN WATER CHAMBER PIPE ROUTE WITH HARVESTING PIT PLAN

	RAIN WATER CHAMBER 450X450 MM
	SAUCER DRAIN
	RAIN WATER PIPE SLOP 1:200

PROPOSED LAY OUT PLAN OF

LAY OUT PLAN OF KHASRA NO. 86 OF VILLAGE PAL AT JODHPUR

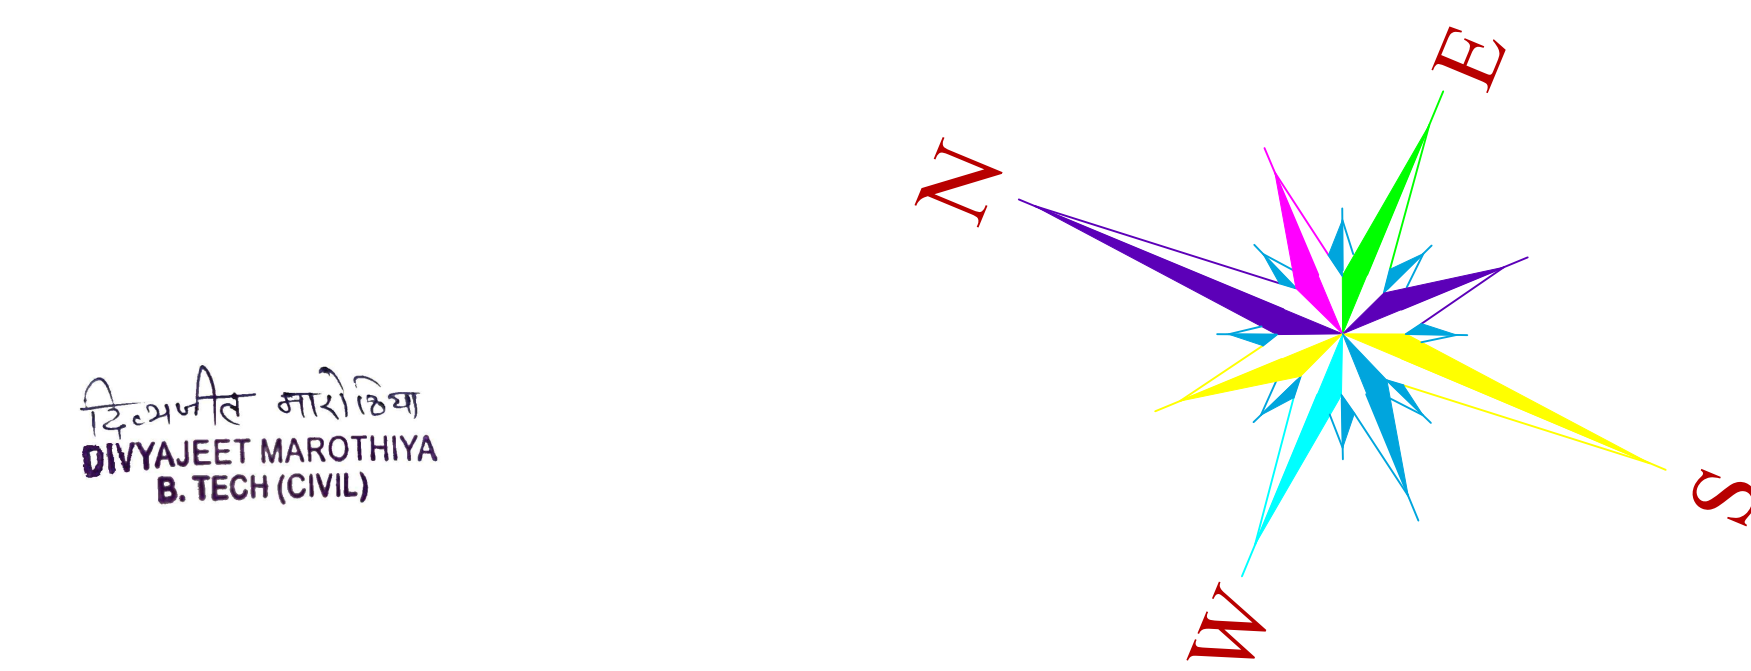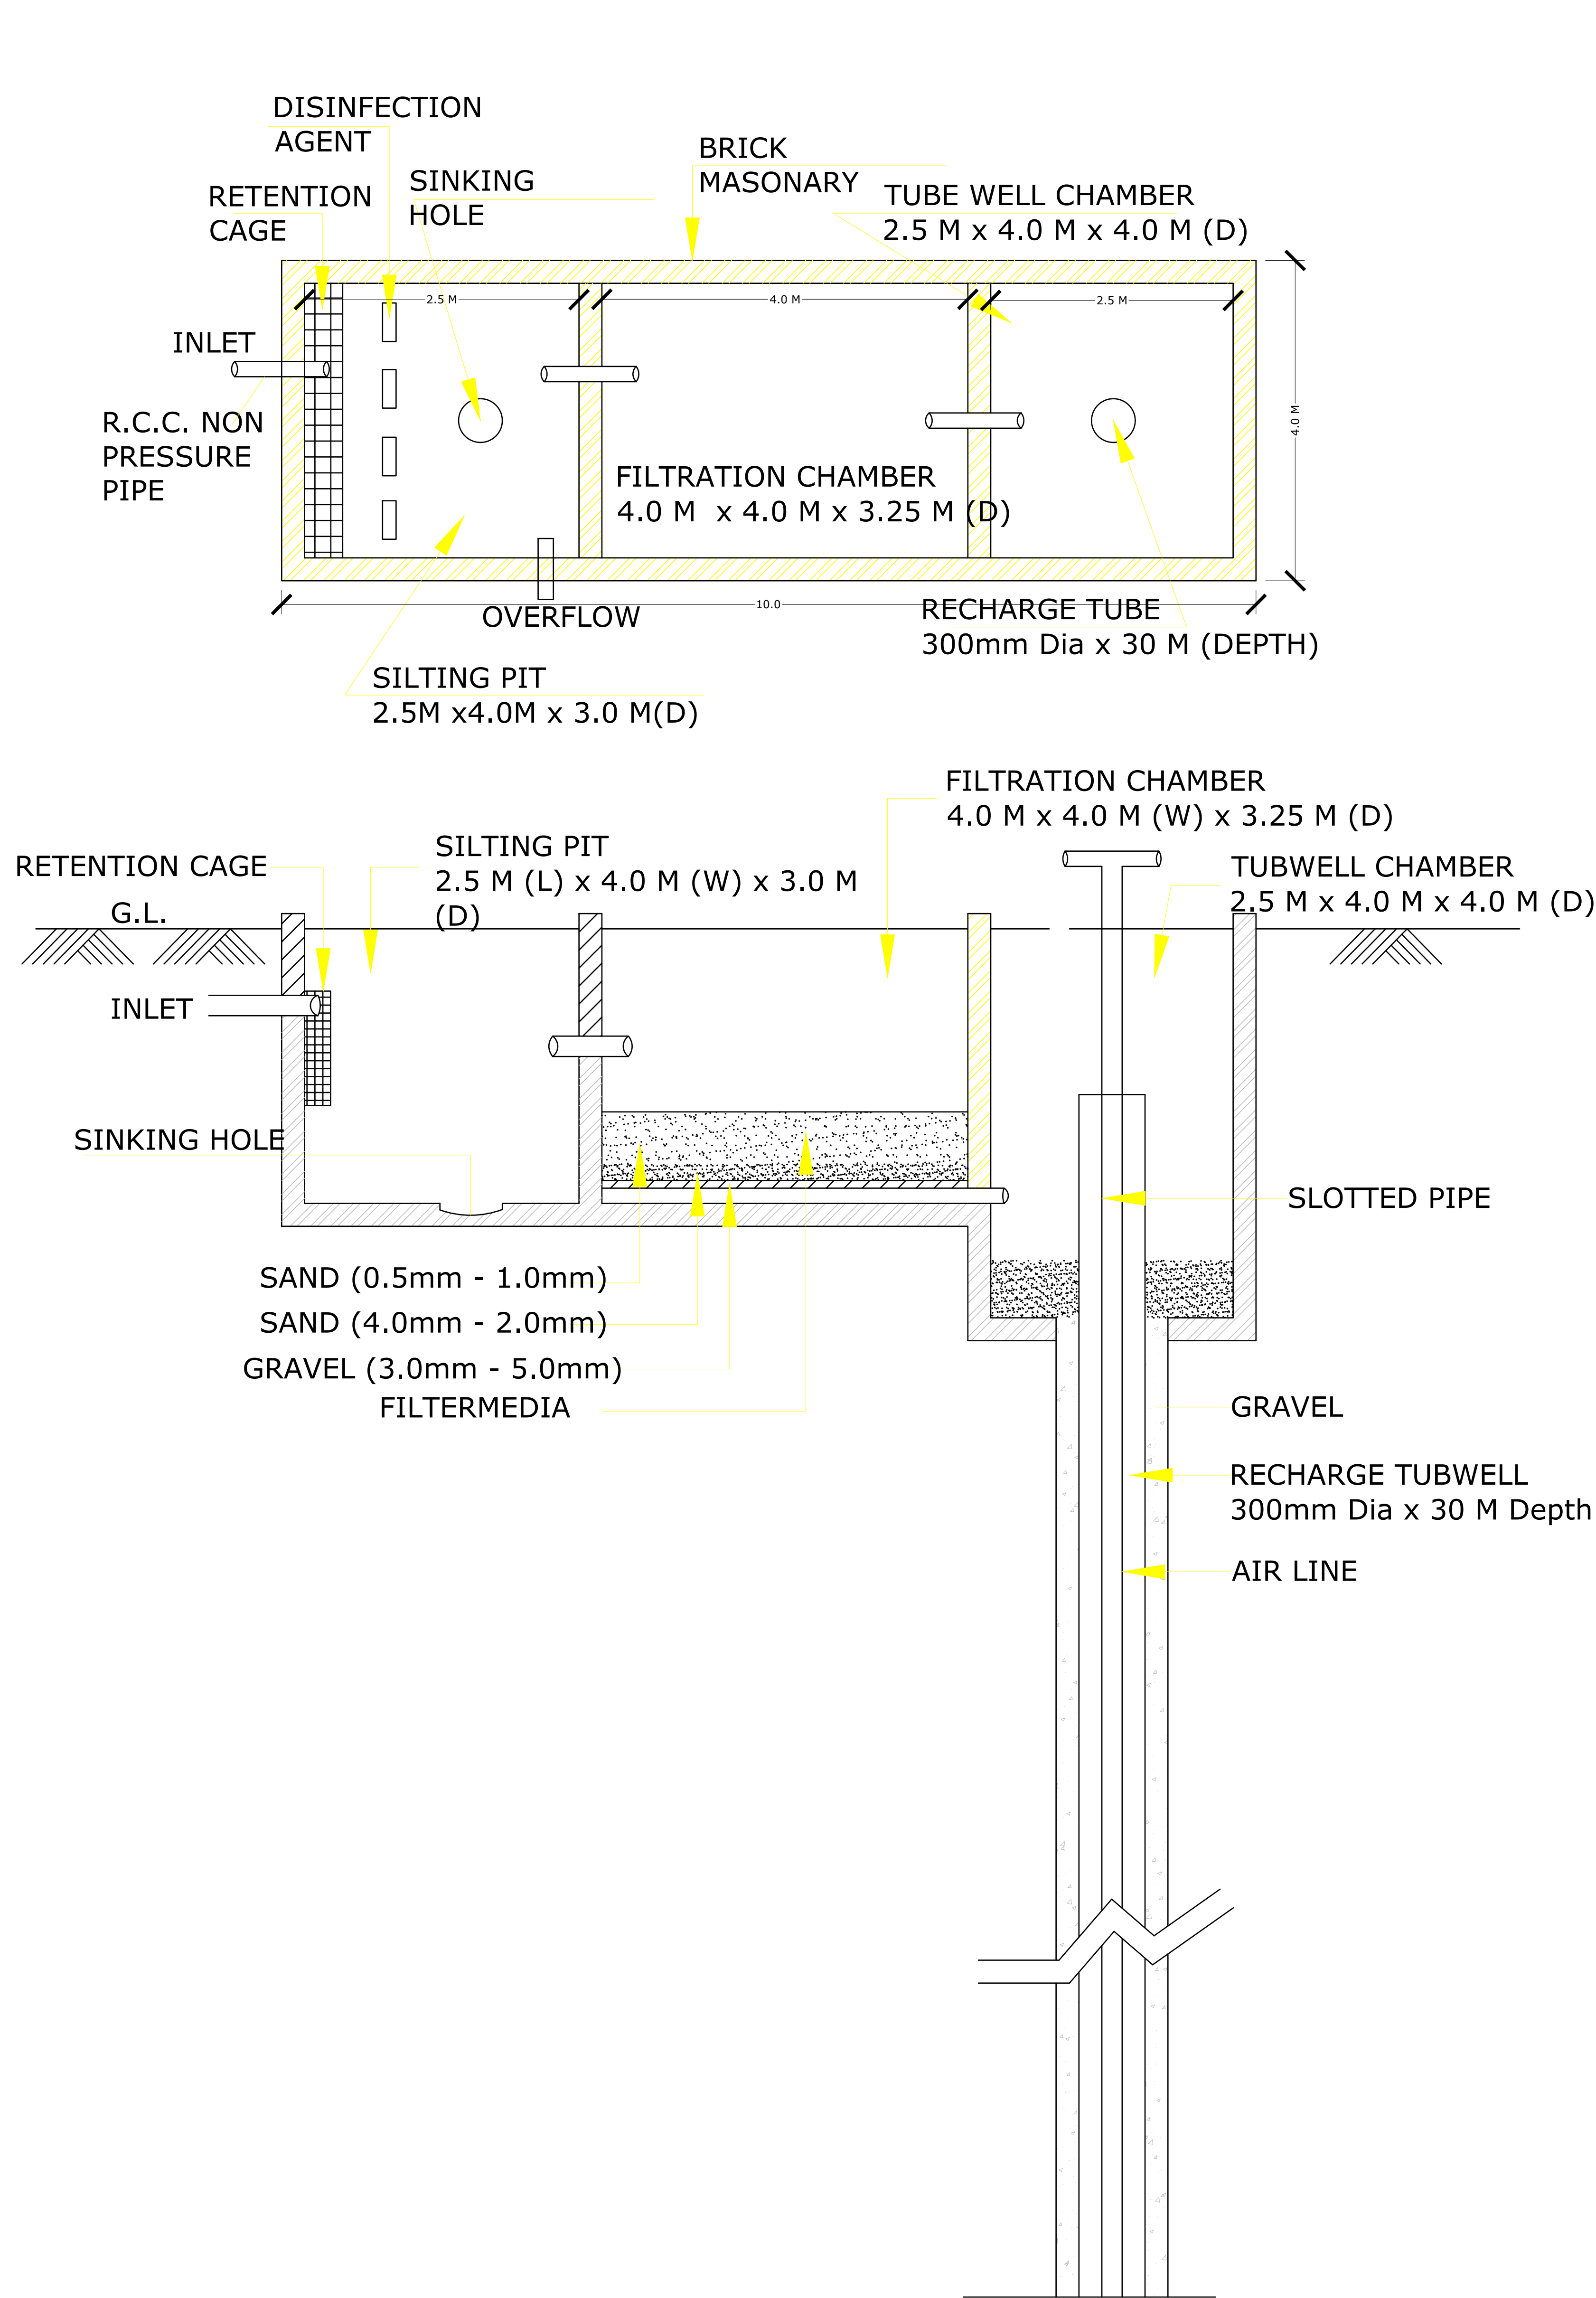


LAND USES ANALYSIS


PLOTS	AREA in Sq.yd.	AREA OF %
RESIDENTIAL AREA	13861.04	59.75 %
PARK AREA	1941.96	08.37 %
M.T./S.W.D. AREA	207.27	00.89 %
ROAD/ OPEN AREA	7187.85	30.99 %
TOTAL SCHEME AREA	23198.12	100.00 %

Area in Bigha = 11 Bigha , 19 Bishwa, 13 Bishwansi


KEY-PLAN

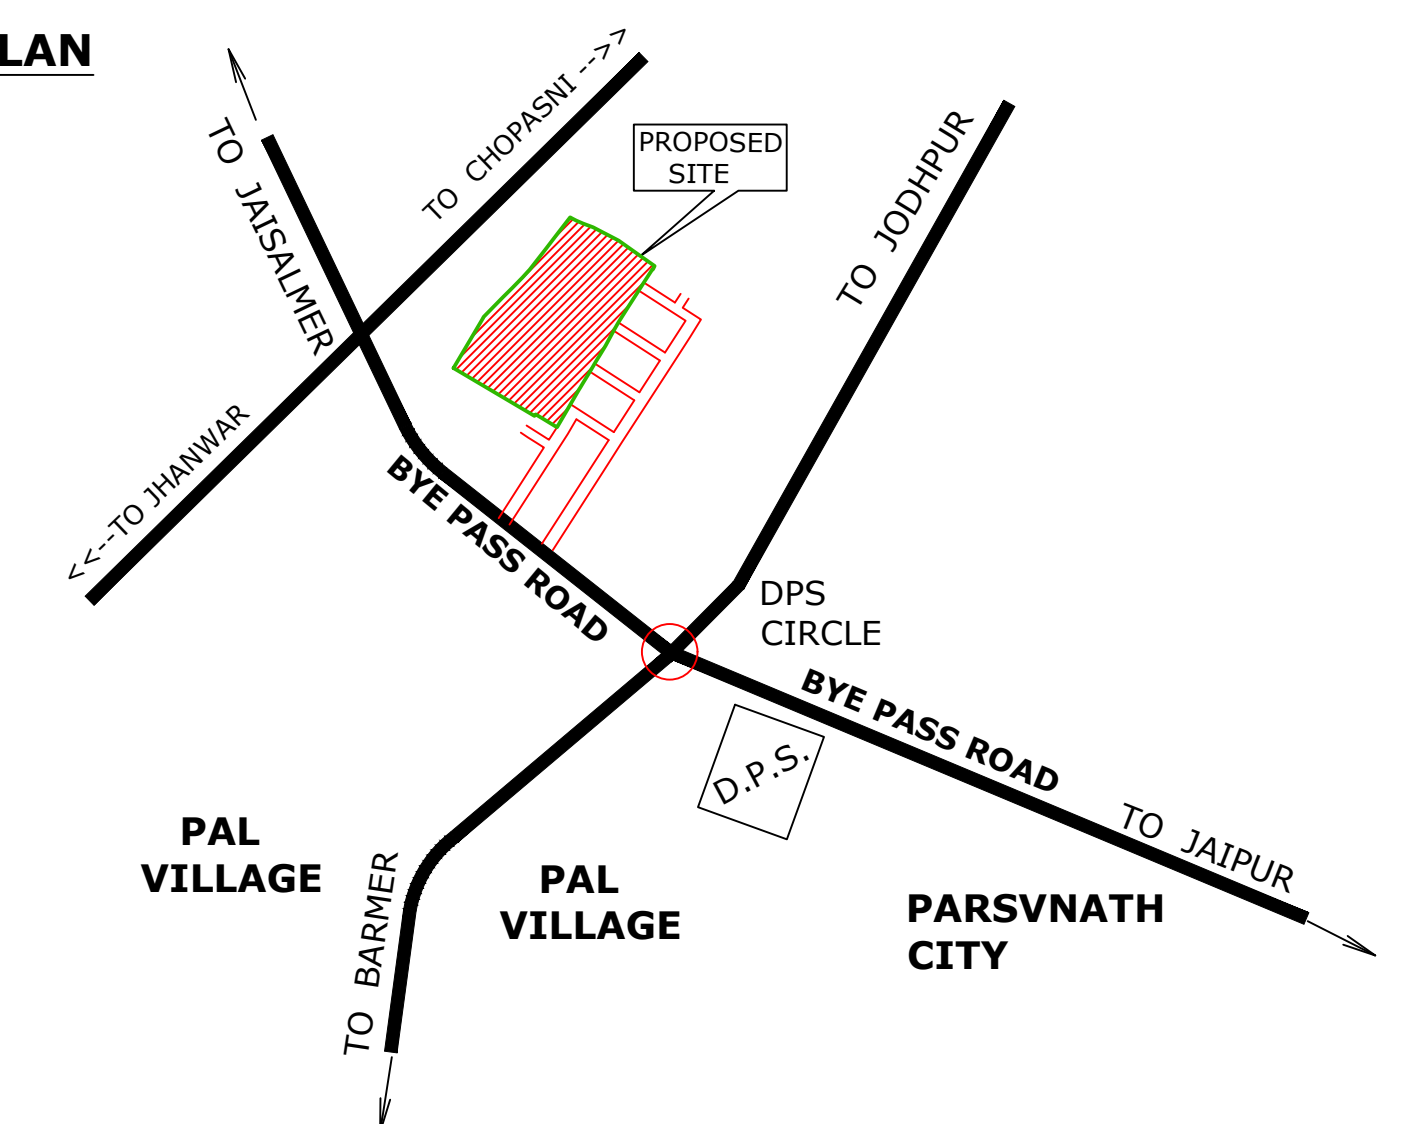

KHASRA MAP NOT TO SCALE

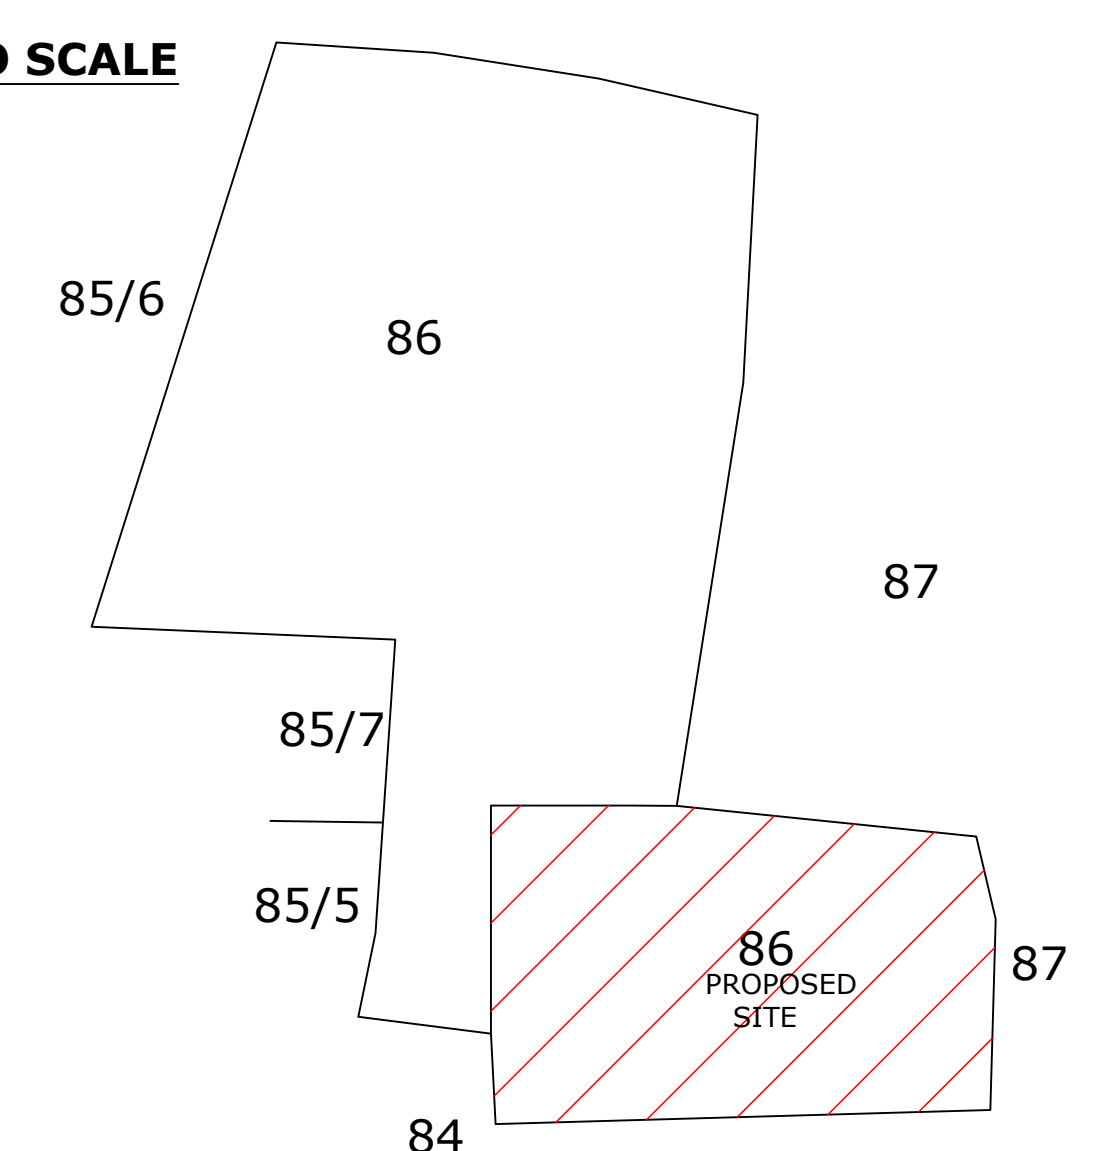

GOOGLE MAP OF KHASRA NO. 86 OF VILLAGE PAL AT JODHPUR

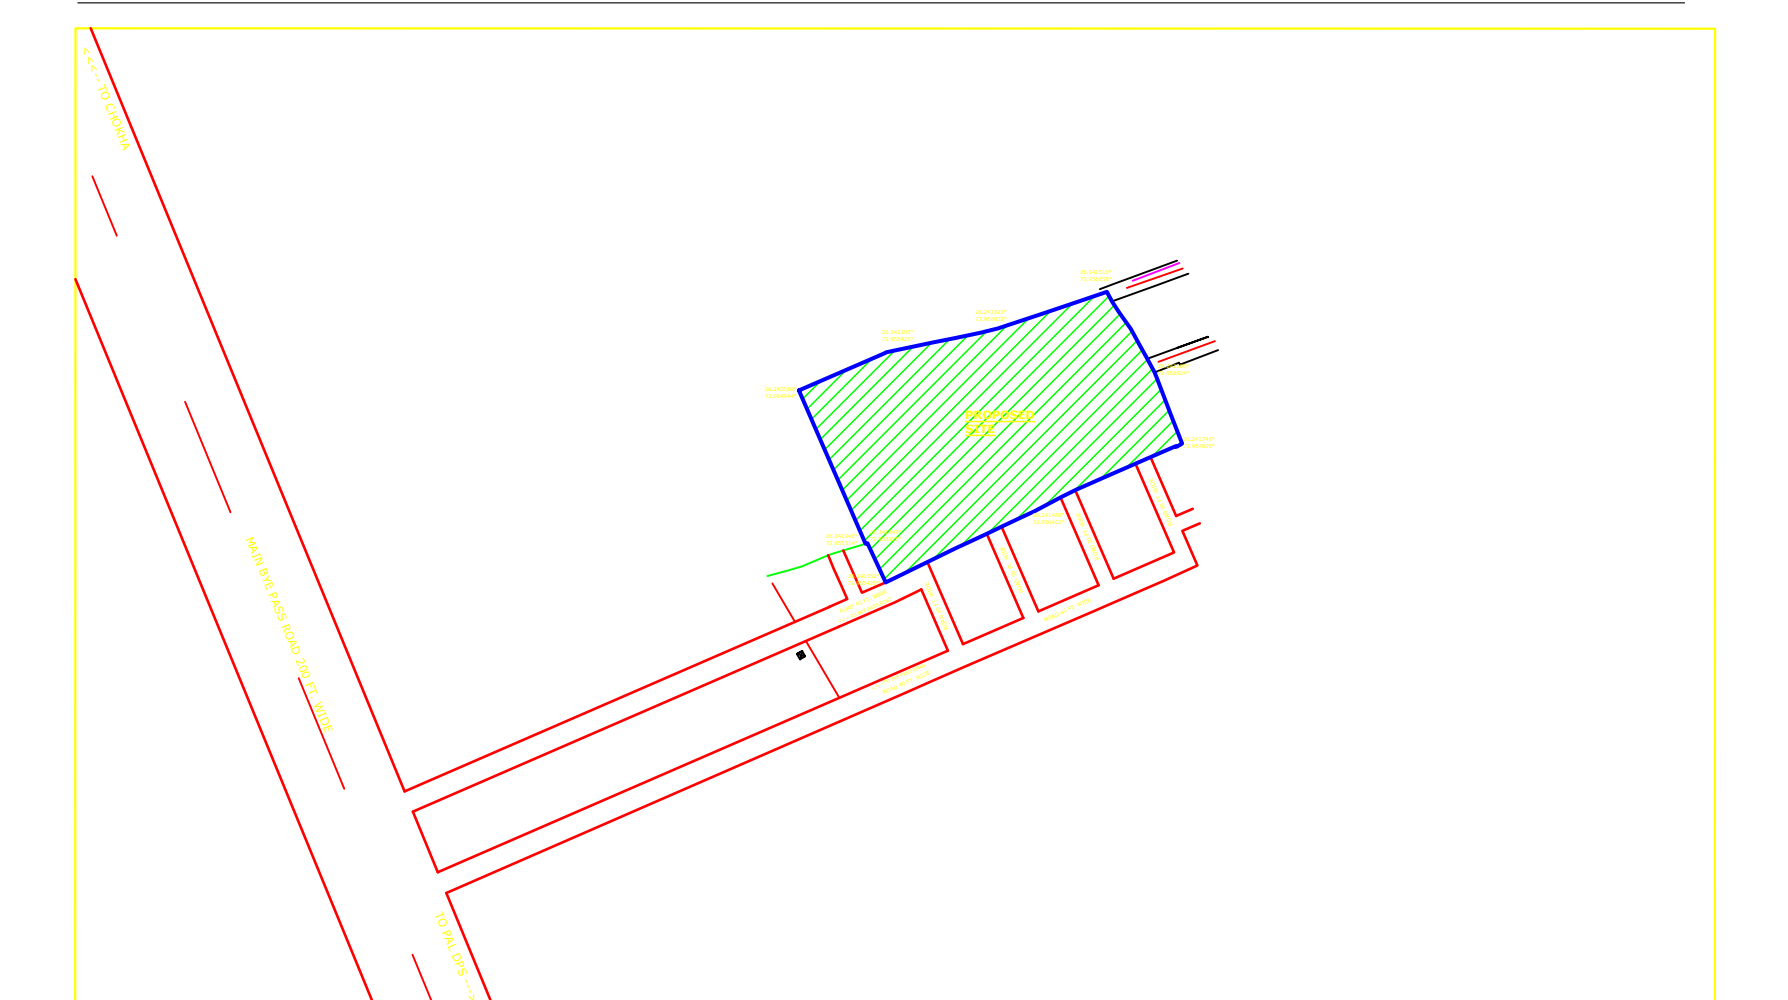

DRAWING TITLE -
RAIN WATER HARVESTING PIT DETAIL