


PROPOSED LAYOUT PLAN OF SANITATION (STORM WATER DRAINAGE SEWERAGE, STP, SOLID WATER DISPOSAL ETC.)

PROPOSED LAY OUT PLAN OF
"BHUMIJA GREEN"
 IN KHASRA NO.- 3761/283, 3759/283, 3769/338,
 3756/340, 3765/282, 3772/341.
 AT VILLAGE :- NINDAR, TEH.- AMER, JAIPUR.

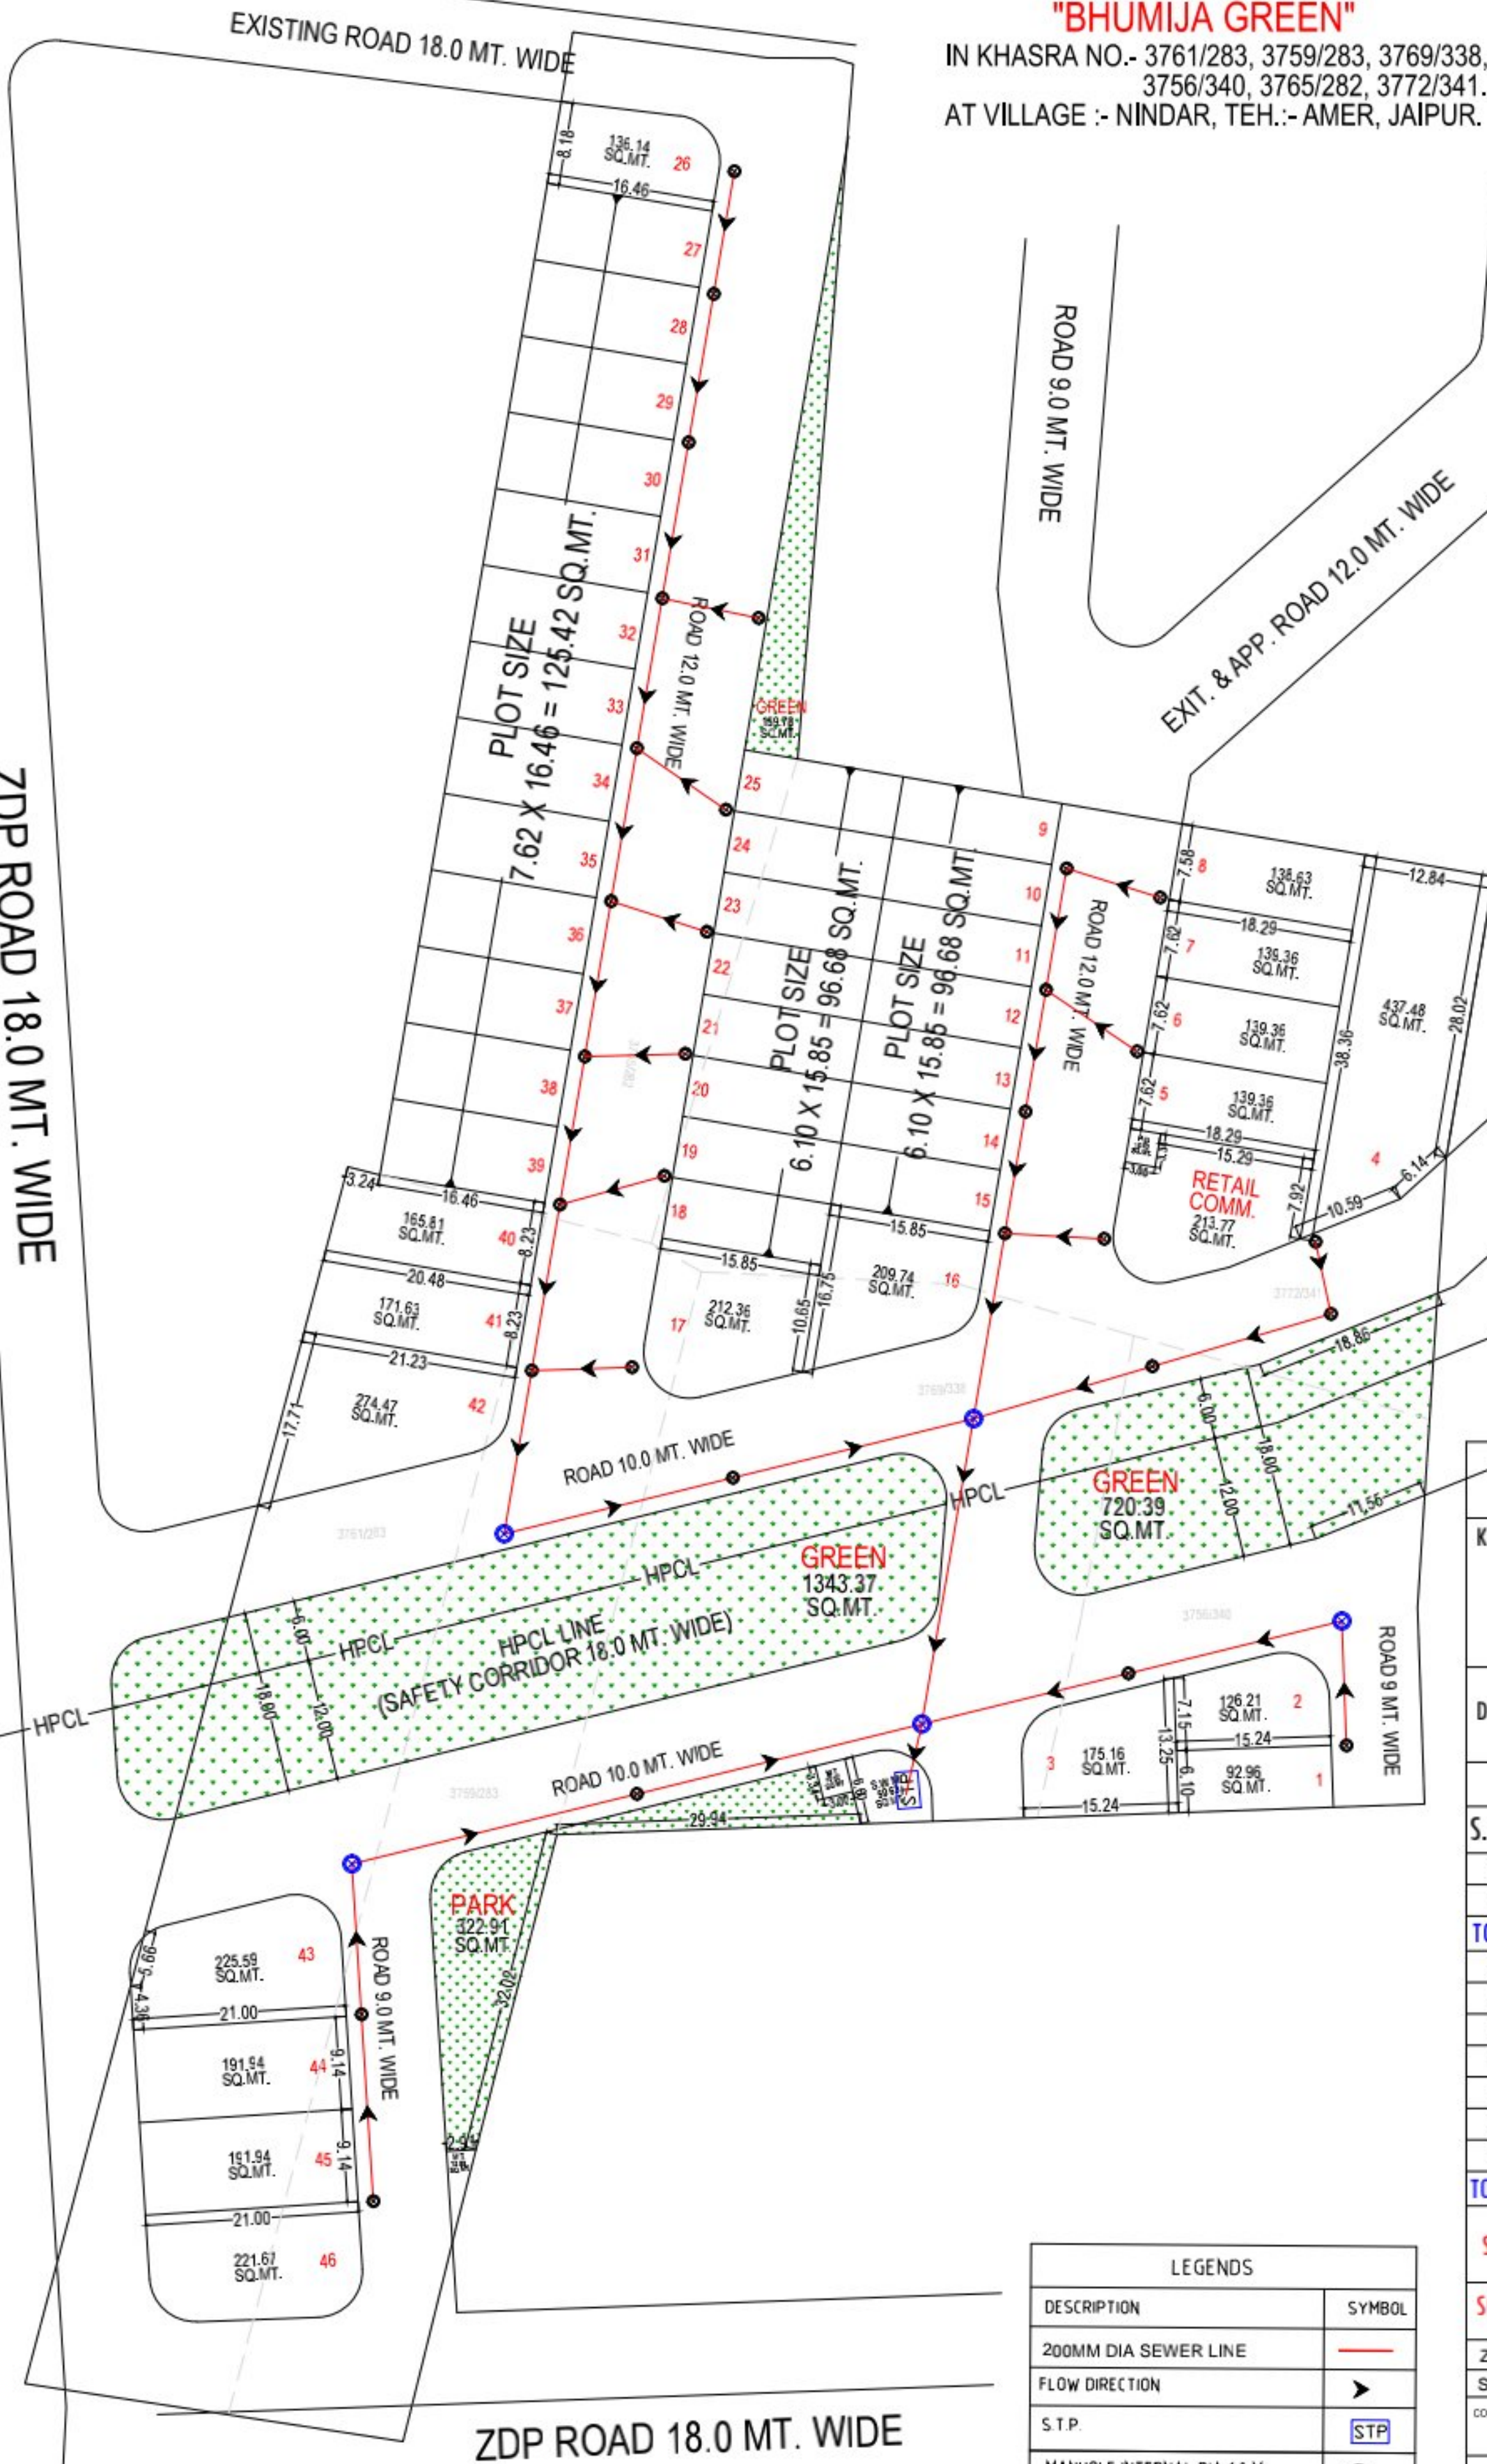

ZDP ROAD 18.0 MT. WIDE



J. D. A.

KHASRA MAP



DIRECTION



AREA ANALYSIS :-

S.No.	LAND USED	AREA IN (SQ.MTR.)	(%)
1	RESIDENTIAL	6470.72	41.48 %
2	RETAIL	213.77	01.37 %
TOTAL = (1+2)		6684.49	42.85 %
3	PARK	482.69	03.09 %
4	HPCL LINE	2063.76	13.23 %
5	S.W.M.	50.63	0.33 %
6	M.T.	23.02	0.15 %
7	P.U.	10.02	0.06 %
8	ZDP 18 MT.	539.55	03.46 %
9	ROAD	5745.84	36.83 %
TOTAL = (3 TO 9)		8915.51	57.15 %
SCHEME AREA		15600.00	100.00 %
		01.560 HECT.	

SCHEME:

PROPOSED LAYOUT PLAN OF
"BHUMIJA GREEN"
 IN KHASRA NO.- 3761/283, 3759/283, 3769/338,
 3756/340, 3765/282, 3772/341.
 AT VILLAGE :- NINDAR, TEH.- AMER, JAIPUR.

ZONE No. = 12

SCALE - 1:500

CONSULTANT -

KGR ENGINEERS

LEGENDS	
DESCRIPTION	SYMBOL
200MM DIA SEWER LINE	—
FLOW DIRECTION	➔
S.T.P.	STP
MANHOLE INTERNAL DIA 10 M	⊗
MANHOLE INTERNAL DIA 12 M	⊗



KGR ENGINEERS AND APPRAISERS
 PROP. ER. RAHUL KUMAR
 CHARTERED ENGINEER