



FIRE TANK - 01
SIZE - 4.2X4.0 X7.5(H) M
WATER DEPTH - 6.0 M
CAP. - 100 KL

FIRE TANK - 02
SIZE - 4.2X4.0 X7.5(H) M
WATER DEPTH - 6.0 M
CAP. - 100 KL

DOM. TANK - 01
SIZE - 4.2X4.0 X7.5(H) M
WATER DEPTH - 6.0 M
CAP. - 100 KL

DOM. TANK - 02
SIZE - 4.2X4.0 X7.5(H) M
WATER DEPTH - 6.0 M
CAP. - 100 KL

STP

U.G.T.

REV. NO.

DESCRIPTION TO REVISION

REV. BY

DATE

APPROVED

Tushar Sogani Designs Pvt. Ltd.
architects n designers
Studio :- 400, F-72, "SURYODAY", Subhash Marg,
Bagadiya Bhawan, C-Scheme, Jaipur-302001
TEL:- +91-141-4004560, 4004537
email: studio@tsdplarch.com
website : www.tsdplarch.com

SUDHIR MATHUR
M.E.P.F. CONSULTANT
B.E. MECHANICAL

VIKAS NRI AVENUE
Commercial and Studio Apartment at
Plot no. 230/ D, Sector-23, Pratap Nagar
Scheme, Sangner, Jaipur

BASEMENT-2 FIRE FIGHTING PLAN
VIRAT BUILDHOME PVT. LTD.

SHRESHTHA
the heartbeat of your building

DEALT BY: JITENDRA
S.M.





CHECKED BY: S.M.

DATE: 17/03/2025

DIRECTION: N



REV. NO.	DESCRIPTION TO REVISION	REV. BY	DATE	PROJECT NAME	PROJECT ADDRESS	CLIENT	DESIGNER	CHECKED BY	DATE	DIRECTION
1				Tushar Sogani Designs Pvt. Ltd. architects n designers Studio :- 400, F-72, "SURYODAY", Subhash Marg, Bagadiya Bhawan, C-Scheme, Jaipur-302001 TEL:- +91-141-4004560, 4004537 email: studio@tsdplarch.com website: www.tsdplarch.com	Commercial and Studio Apartment at Plot no. 230/ D, Sector-23, Pratap Nagar Scheme, Sanganer, Jaipur	VIRAT BUILDHOME PVT. LTD.	SHRESHTHA the heartbeat of your building	JITENDRA	S.M.	
2										
3										
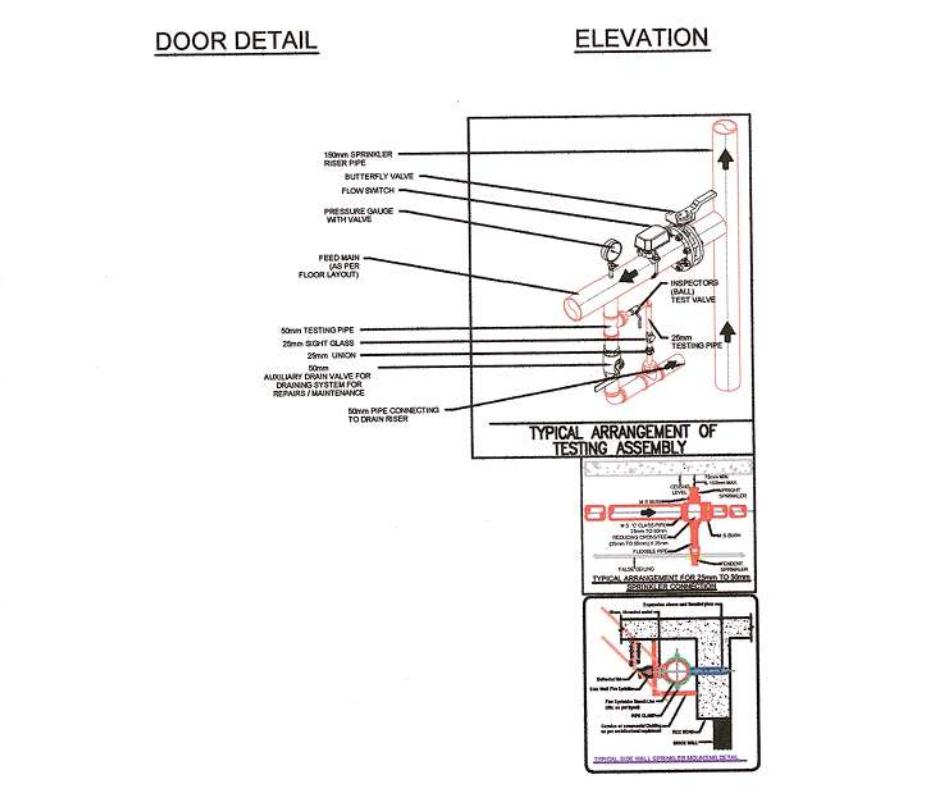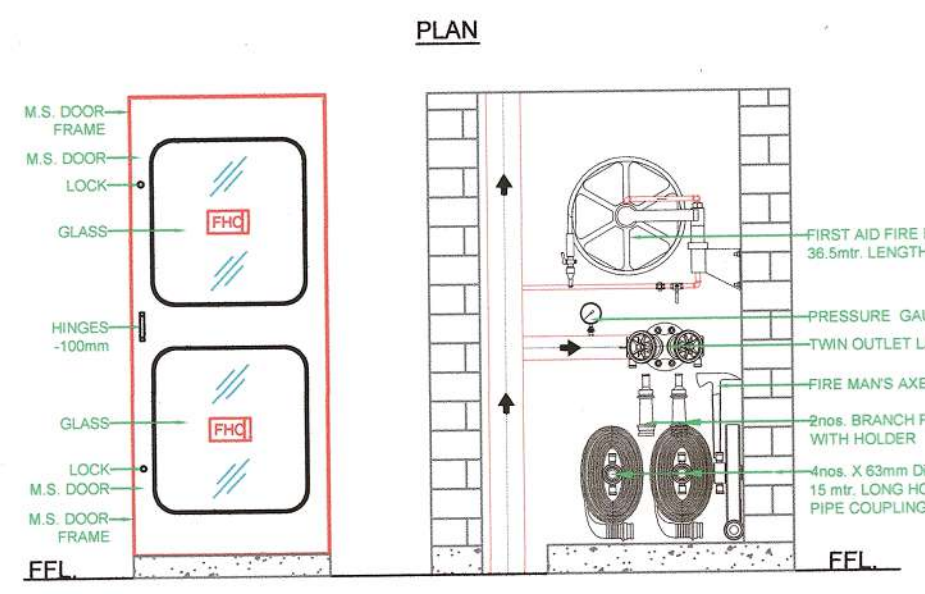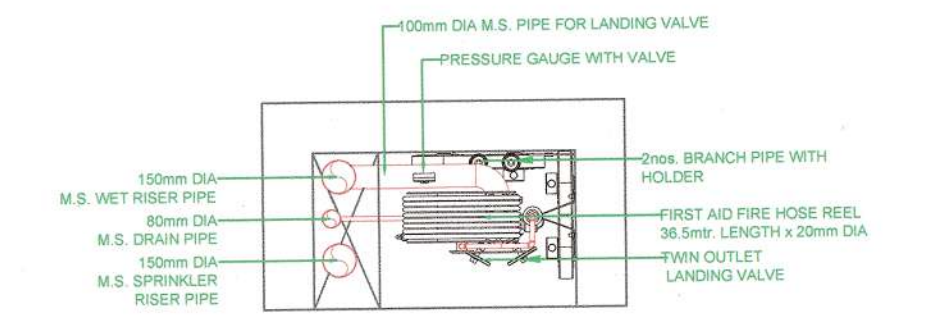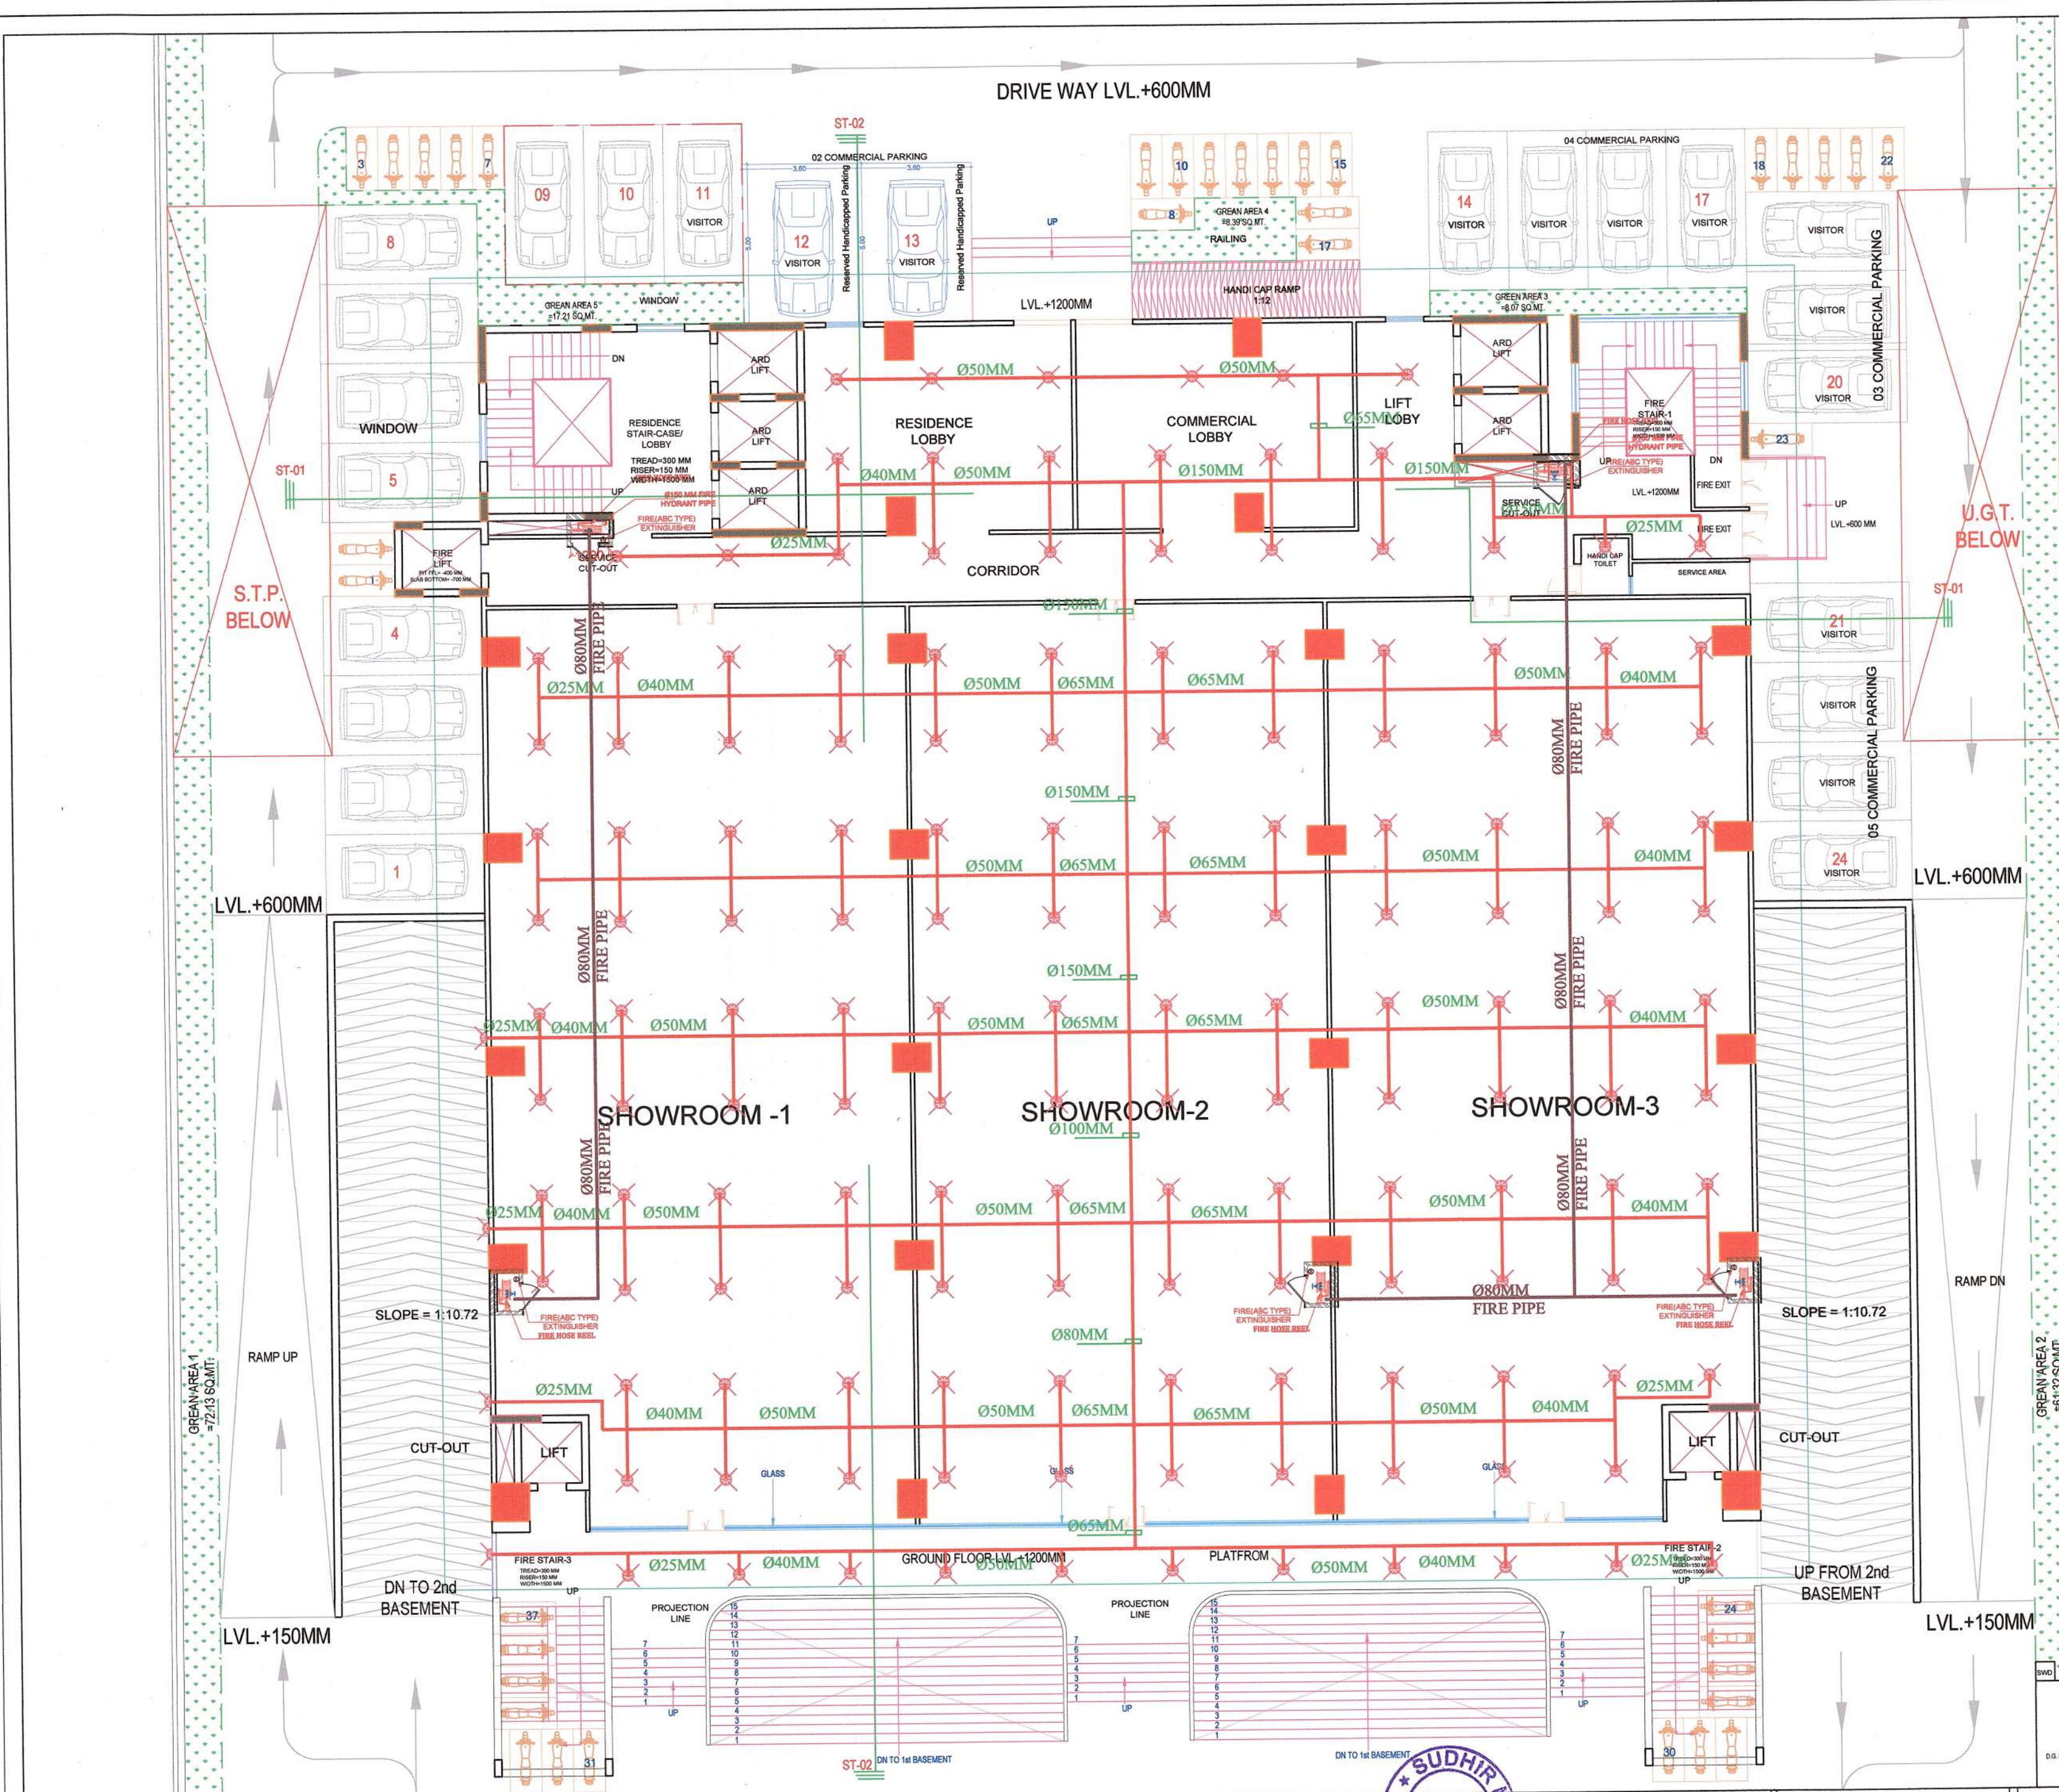

Sr. No.	Description	Item
1.	(A) 150 Ø FIRE PIPE	—
2.	PENDANT SPRINKLER	⊗
3.	SIDE WALL SPRINKLER	⊗
4.	BUTTERFLY VALVE	BV ⊗
5.	FIRE PIPE	—
6.	FIRE HOSE CABINET	FHC
7.	FLOW SWITCH	FS

REV. NO. DESCRIPTION TO REVISION

REV. BY DATE

ARCHITECT

Tushar Sogani Designs Pvt. Ltd.
architects n designers
Studio - 400, F-72, "SURYODAY", Subhash Marg,
Bagadiya Bhawan, C-Scheme, Jaipur-302001
TEL: +91-141-4004560, 4004537
email: studio@tsdplarch.com
website: www.tsdplarch.com

SUDHIR MATHUR
M.E.P.F. CONSULTANT
B.E. MECHANICAL

PROJECT NAME

VIRAT NRI AVENUE

PROJECT ADDRESS

Commercial and Studio Apartment at
Plot no. 230/D, Sector-23, Pratap Nagar
Scheme, Sanganer, Jaipur

OWNER

VIRAT BUILDHOME PVT. LTD.

DATE

17/03/2025

SCALE

NTS

SHEET NO.

A1

DATE

17/03/2025

DEALT BY

JITENDRA

CHECKED BY

S.M.

DIRECTION

N

SHRESHTHA
the heartbeat of your building

B-8 MAHARANI APARTMENT, B-208 RAJENDRA MARG, BAPU NAGAR, JAIPUR, RAJ-302015 | PH: 0141-4042689 | E-MAIL: shreshthaconsultants@gmail.com | Web: www.shreshthaconsultants.com