

STILT FLOOR ELECTRICAL PLAN

AARADHYA GOVIND DEVELOPERS

Nukesh
PARTNER

NAMAN YADAV

Naman Yadav
B.Tech (Service Consultant)

PROJECT

AG HEIGHTS III,
Plot No. 19 & 20, Shanti Nagar, Grah
Nirman Sahkari Samiti, Ashok Vihar,
Village-Manyawas, Jaipur (Raj.)

ARCHITECT


STILT FLOOR ELECTRICAL PLAN

WORKING DRAWING

SH.NO. DATE : 26-11-2024

02 SCALE:

NOTE




THIS DRAWING IS THE SOLE PROPERTY OF
BE COPIED, USED OR REPRODUCED FOR ANY
PURPOSE OTHER THAN FOR WHICH IT HAS BEEN
LOANED.

FILE PATH

SPDS/2024/11

LEGENDS:

Mounting Height	ID	SYMBOL	DESCRIPTION
+90"	TL/W		1X40W WALL TUBELIGHT
+90"	GL		WALL BRACKET DESIGN GANESH LIGHT
+90"	BULB		WALL BRACKET DESIGN LIGHT
CEILING	DJ		DEEP JUNCTION 4 WAY
VENTILATOR HT.	EXF		EXHAUST FAN
VENTILATOR HT.	CR		CEILING ROSE
+42"	SB		SWITCH BOARD
+18"	TEL		TELEPHONE POINT
+18"	TV		TV COAXIAL POINT.
+18"	LP		6 A PLUG POINT
+18"	PP		16 A POWER POINT
+60"	MCB DB		MCB DISTRIBUTION BOARD

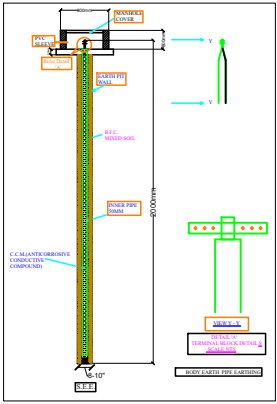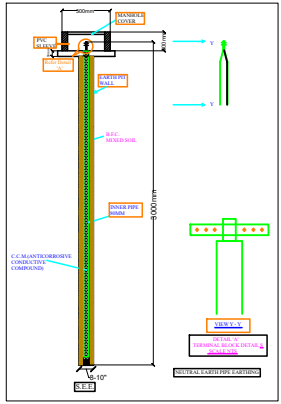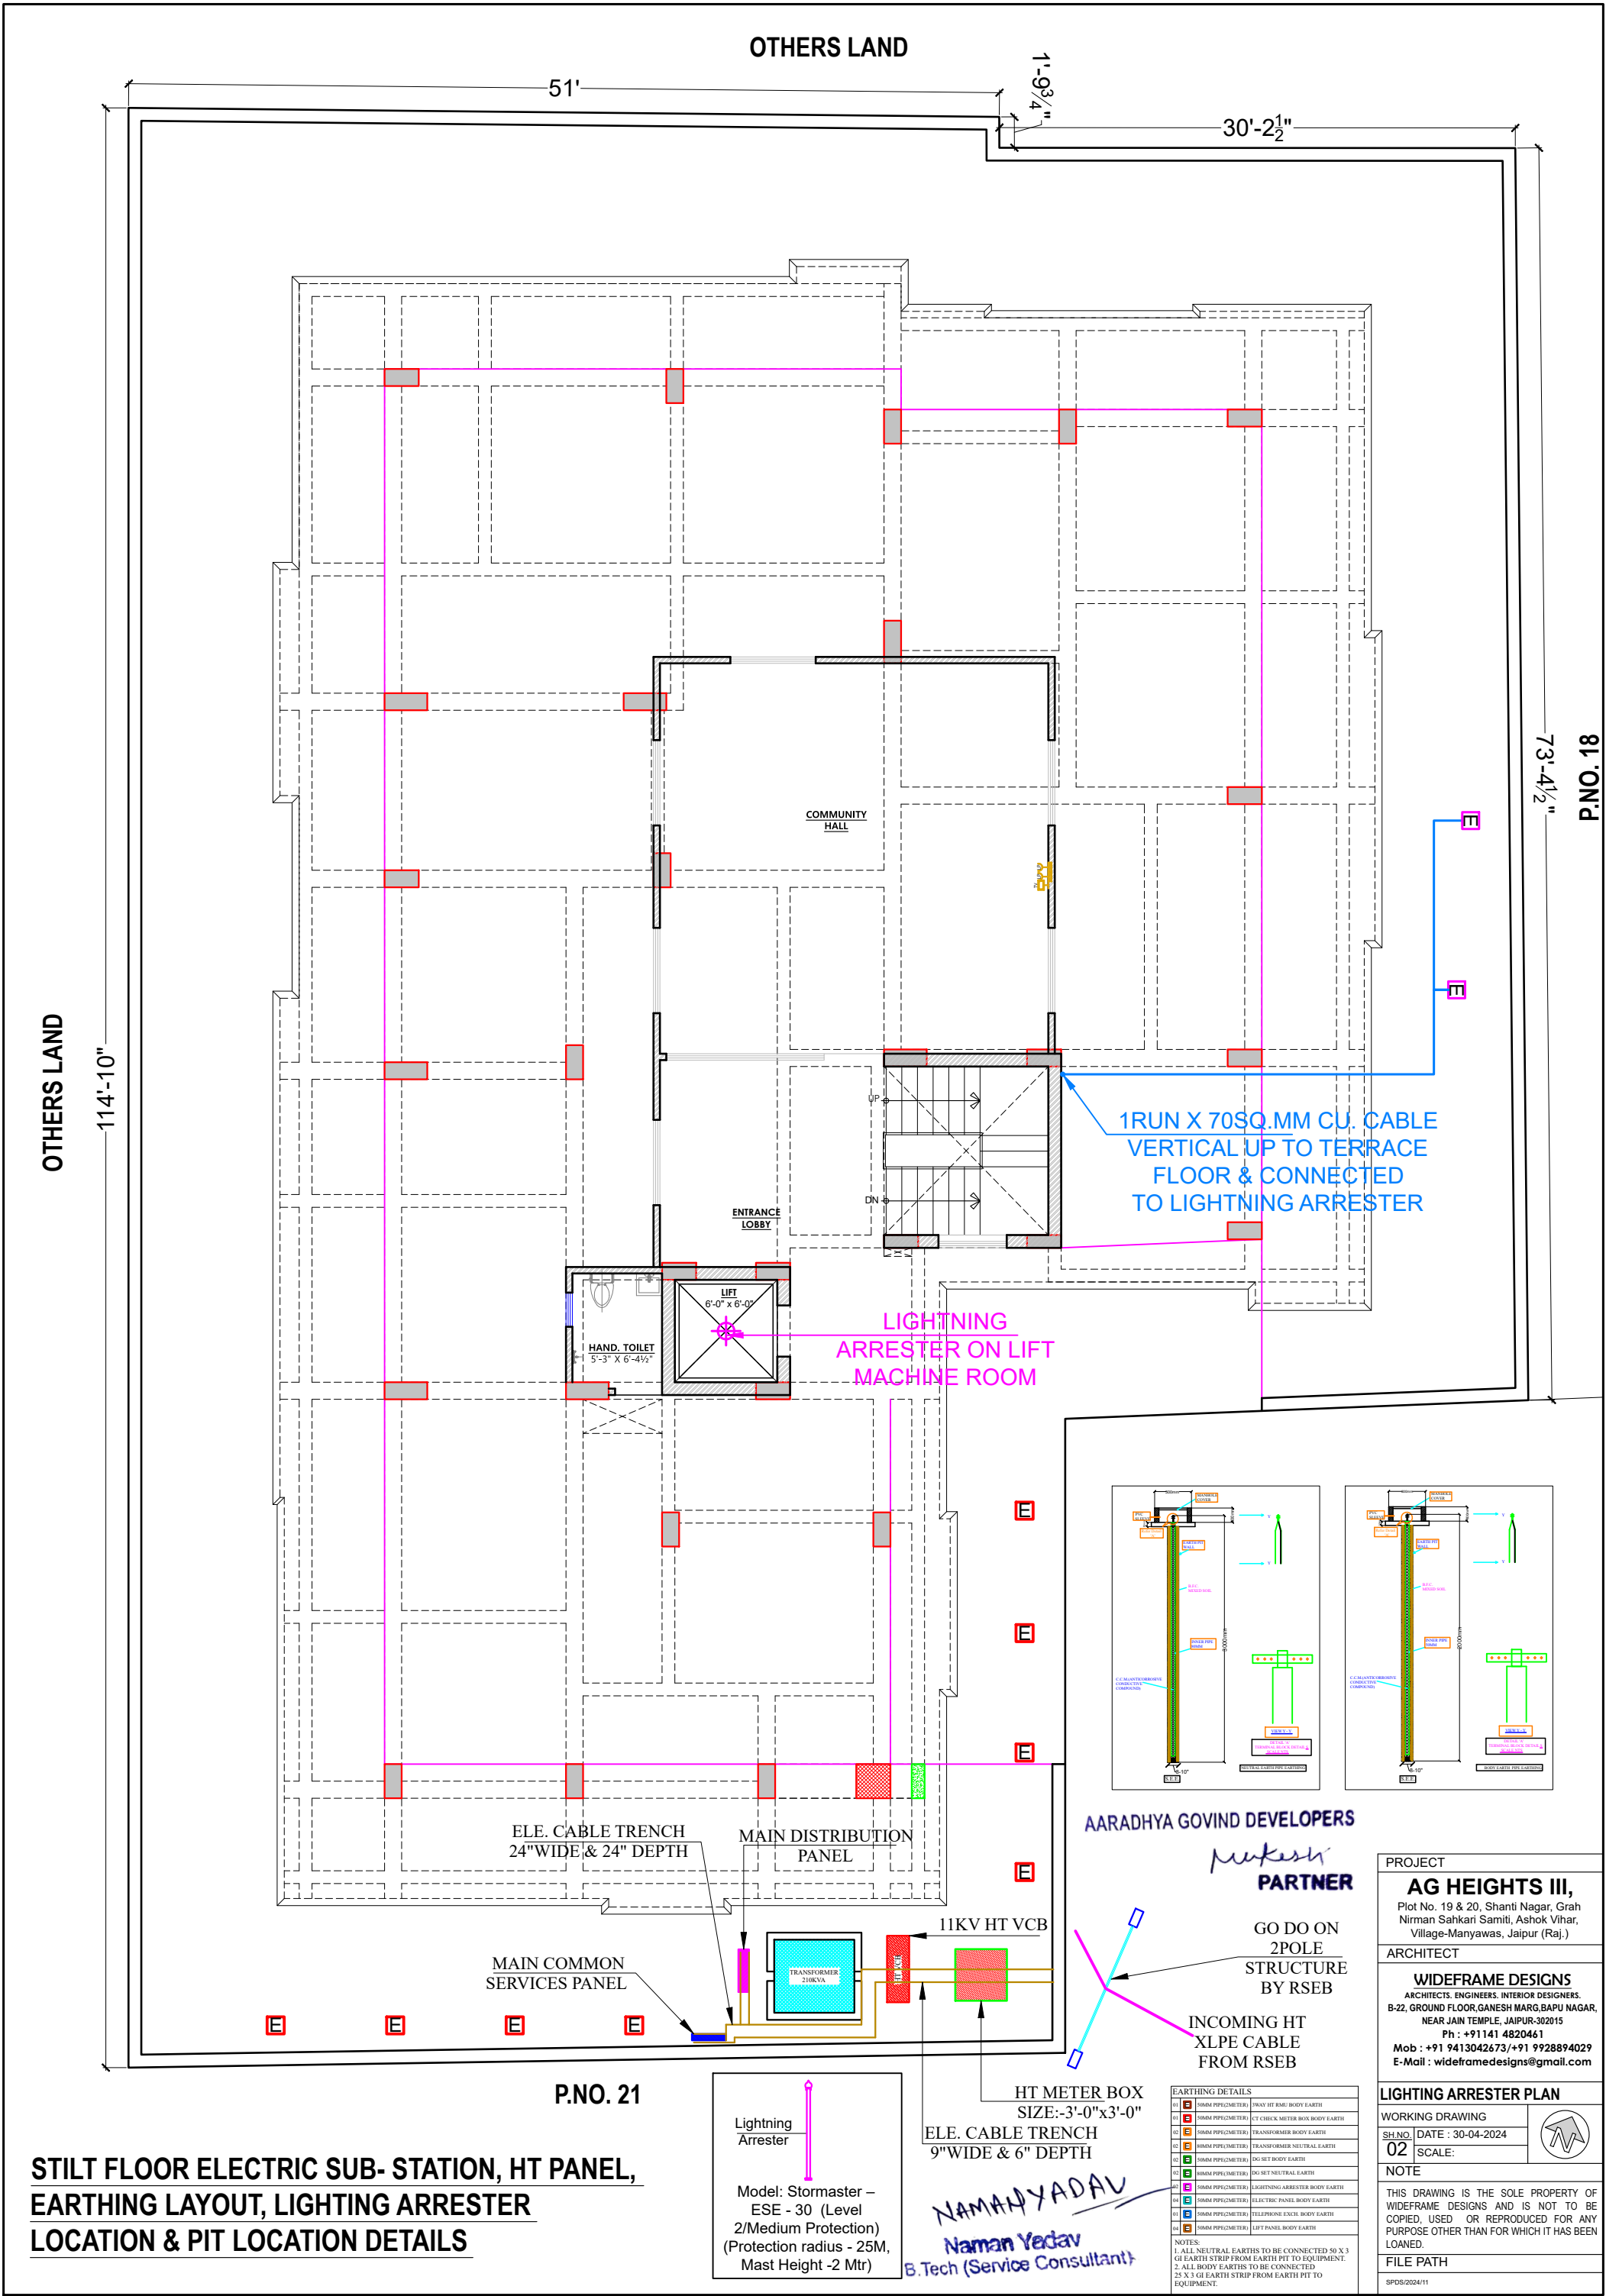

AARADHYA GOVIND DEVELOPERS
Pankaj
PARTNER

GO DO ON
2POLE
STRUCTURE
BY RSEB

INCOMING HT
XLPE CABLE
FROM RSEB

EARTHING DETAILS	
01	50MM PIPE/2METER
02	50MM PIPE/2METER
PROJECT

AG HEIGHTS III,
Plot No. 19 & 20, Shanti Nagar, Grah
Nirman Sahkari Samiti, Ashok Vihar,
Village-Manyawas, Jaipur (Raj.)

ARCHITECT

WIDEFRAME DESIGNS
ARCHITECTS, ENGINEERS, INTERIOR DESIGNERS,
B-22, GROUND FLOOR, GANESH MARG, BAPU NAGAR,
NEAR JAIN TEMPLE, JAIPUR-302015
Ph : +91 141 4820461
Mob : +91 9413042673/+91 9928894029
E-Mail : wideframedesigns@gmail.com

WORKING DRAWING

SH.NO. 02 DATE : 30-04-2024

SCALE:

NOTE

THIS DRAWING IS THE SOLE PROPERTY OF
WIDEFRAME DESIGNS AND IS NOT TO BE
COPIED, USED OR REPRODUCED FOR ANY
PURPOSE OTHER THAN FOR WHICH IT HAS BEEN
LOANED.

FILE PATH

SPDS/2024/11

NAMAN YADAV
Naman Yadav
B.Tech (Service Consultant)