

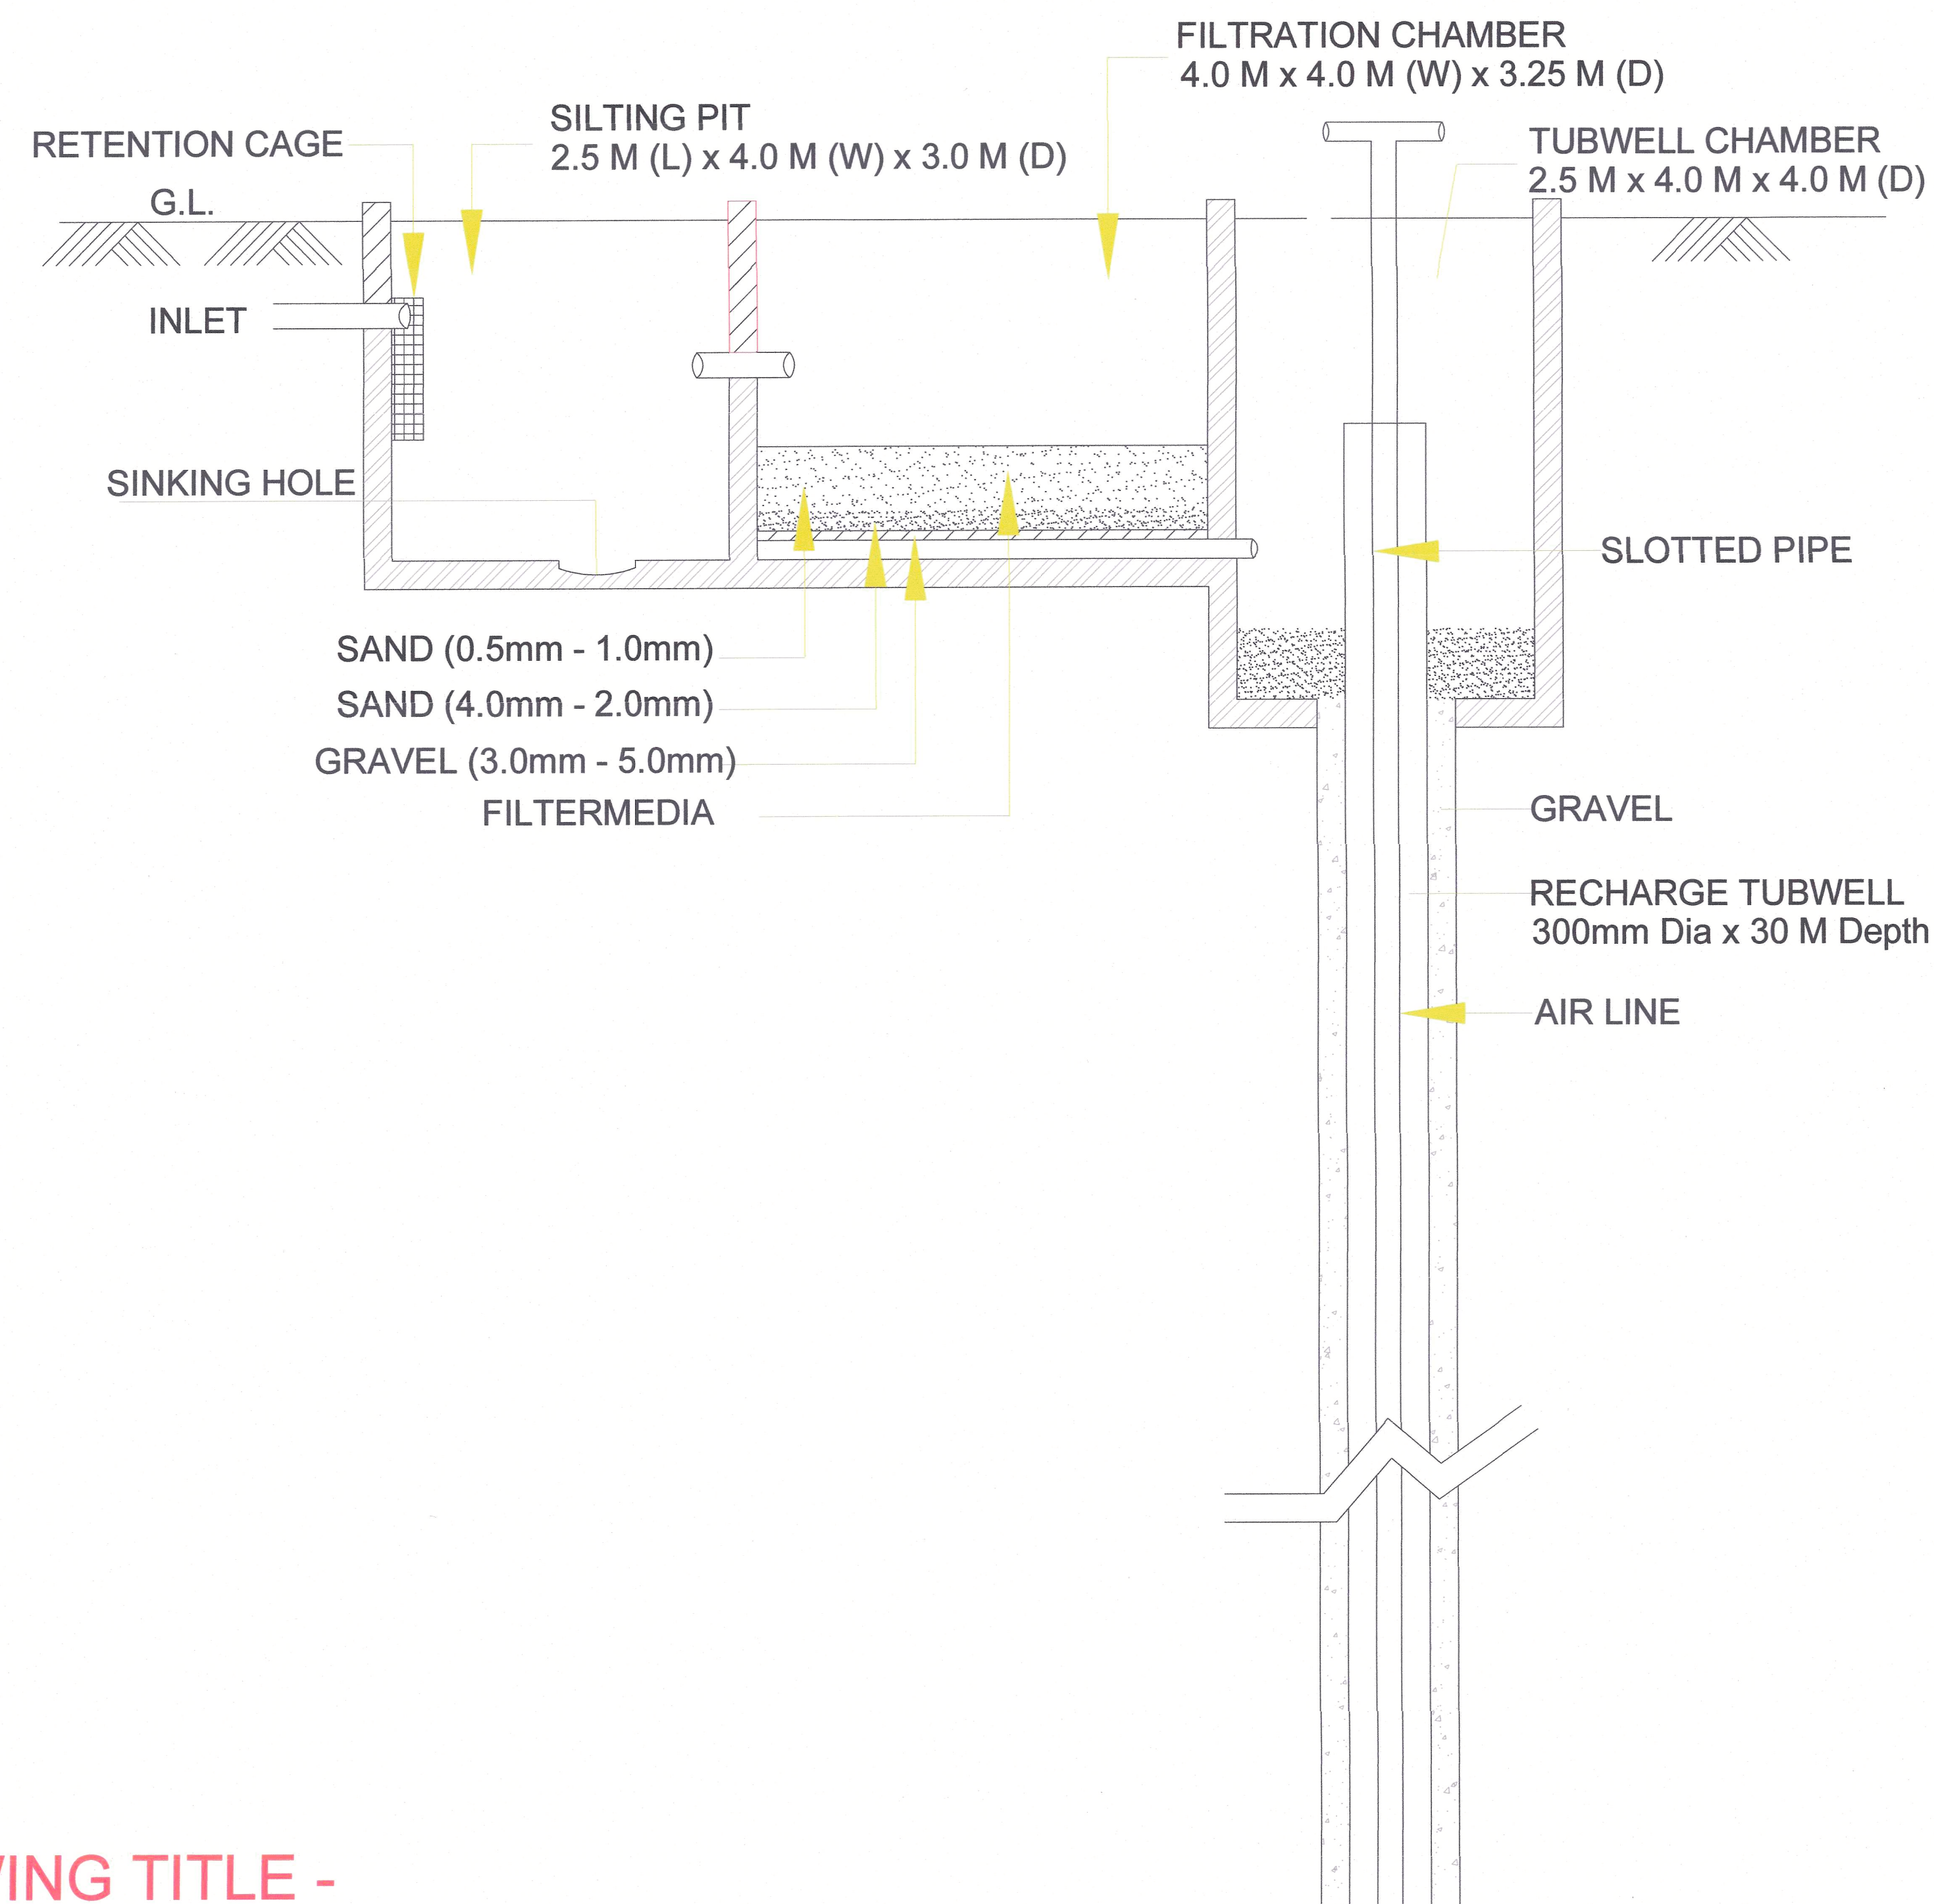


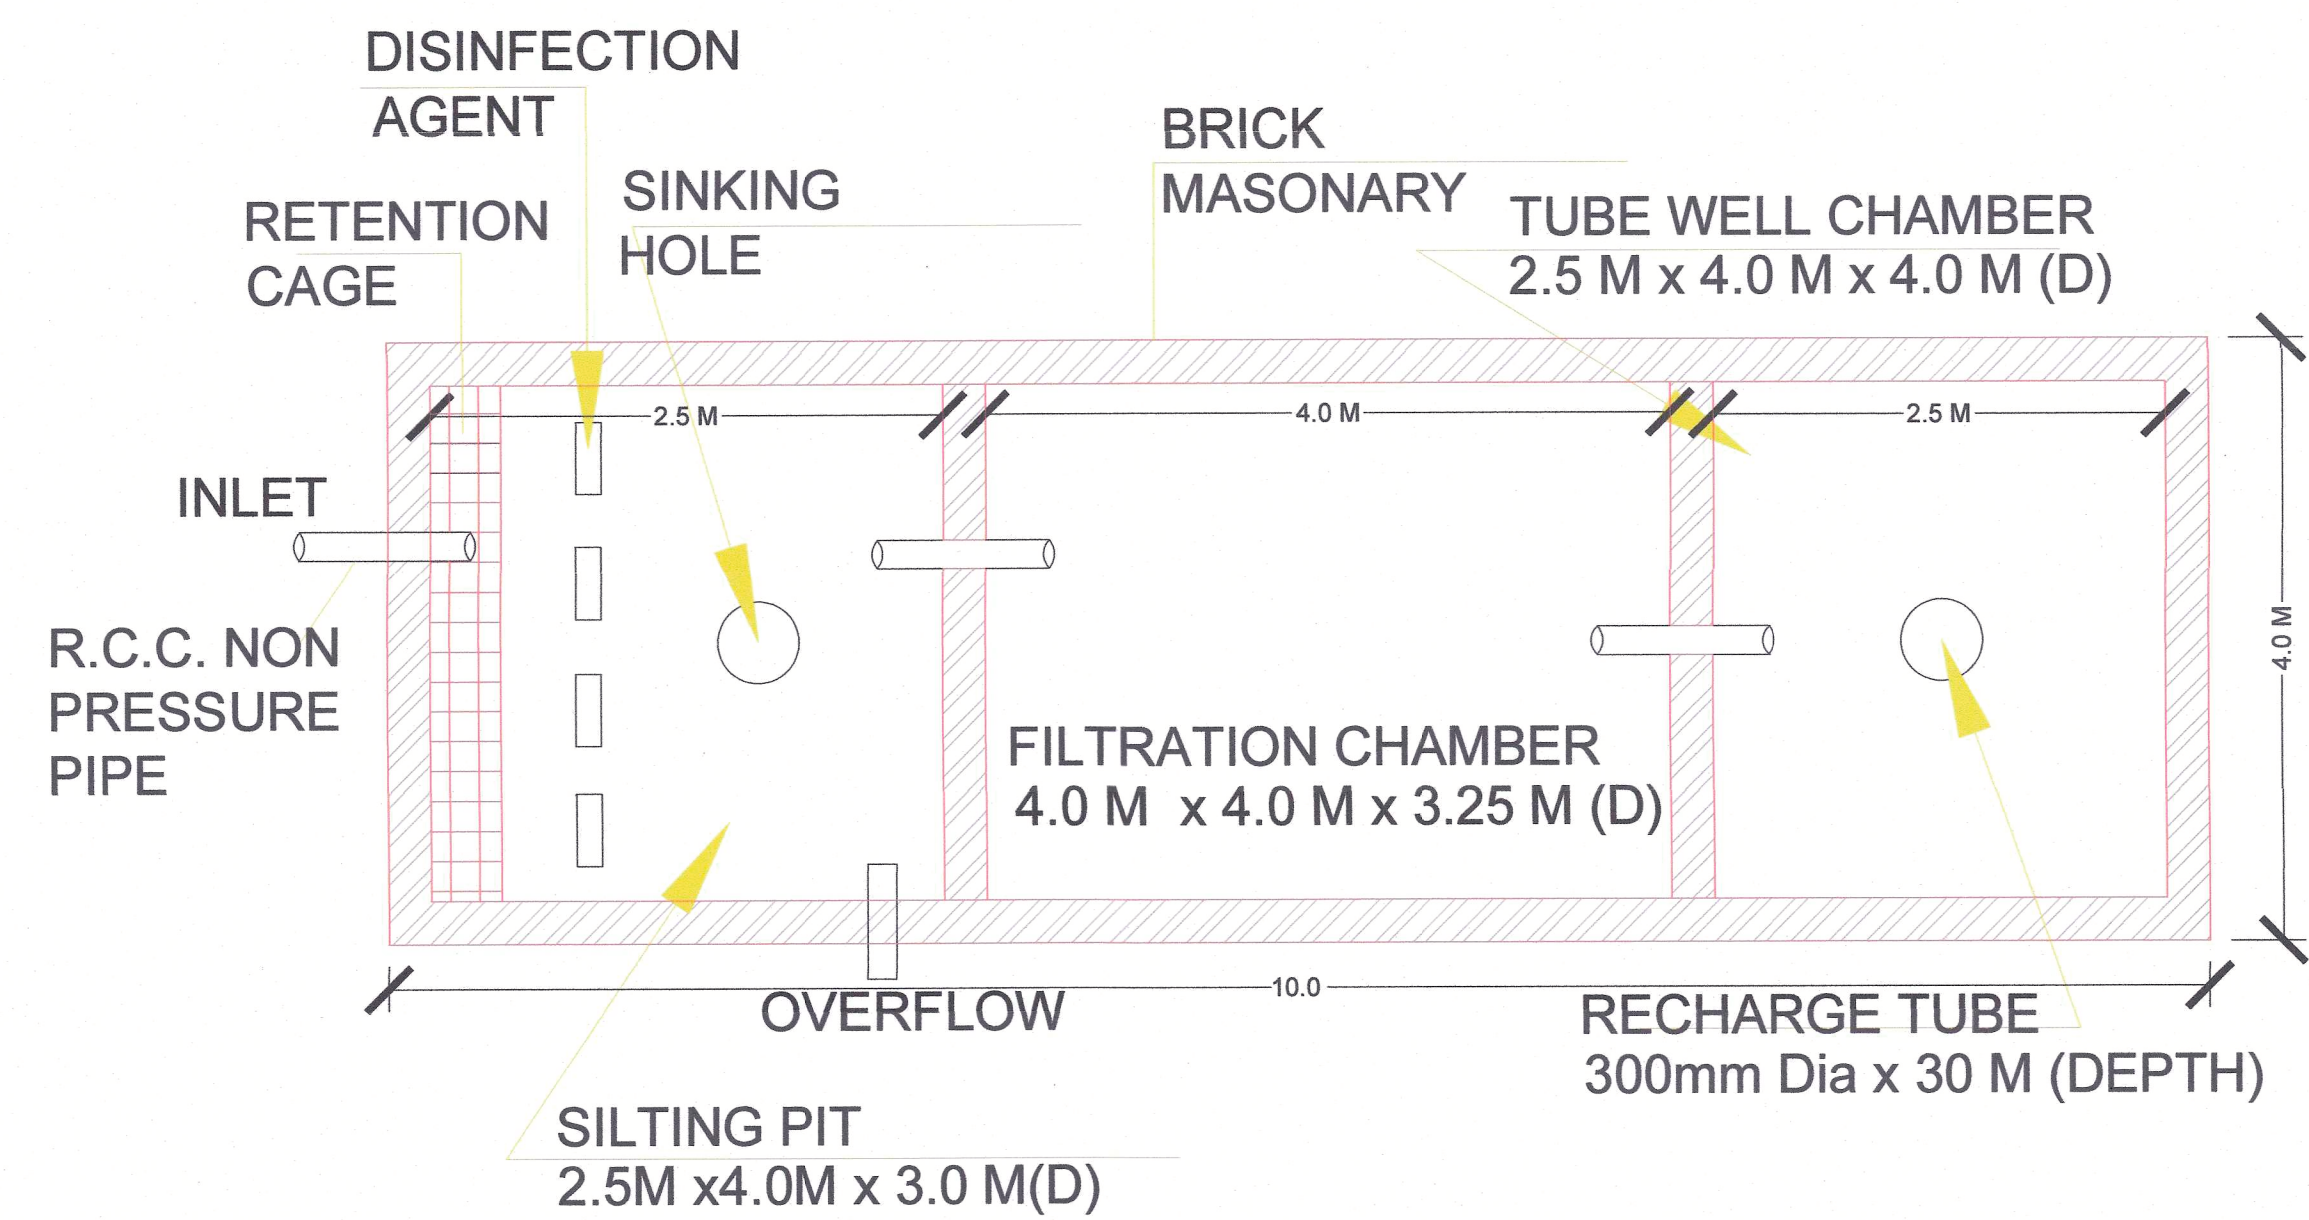

AYUSHI ARUSHA SECTOR-A

LAY OUT PLAN OF KHASRA NO. 25/1 OF VILLAGE GANGANA AT JODHPUR

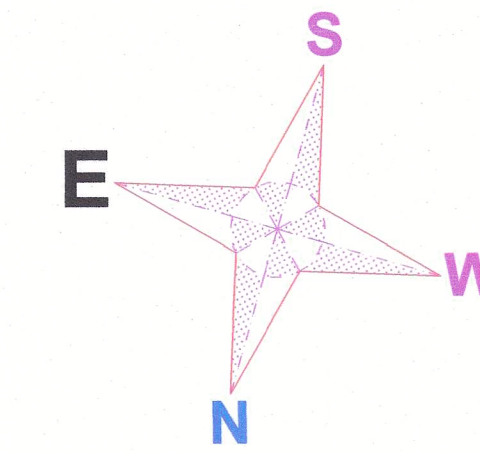


LAND USES ANALYSIS

PLOTS	AREA in Sq.yd.	AREA OF %
TOTAL PLOT AREA	13936.87	59.99 %
PARK AREA	1161.60	05.00 %
M.T./S.W.D. AREA	71.77	00.31 %
ROAD AREA	8061.76	34.70 %
TOTAL SCHEME AREA	23232.00	100.00 %
Area in Bigha = 12 Bigha ,00Bishwa, 00 Bishwansi		


GOOGLE MAP PLAN ON KHASRA NO. 25/1
OF VILLAGE GANGANA AT JODHPUR




"KEY-PLAN"
SCALE:- N.T.S.

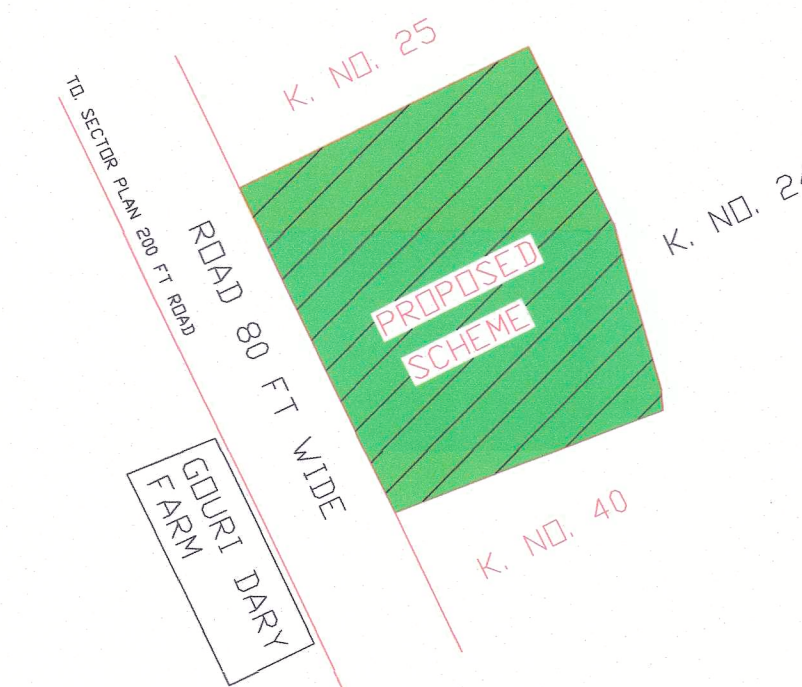

KHASRAMAP PLAN ON KHASRA NO. 25/1
OF VILLAGE GANGANA AT JODHPUR

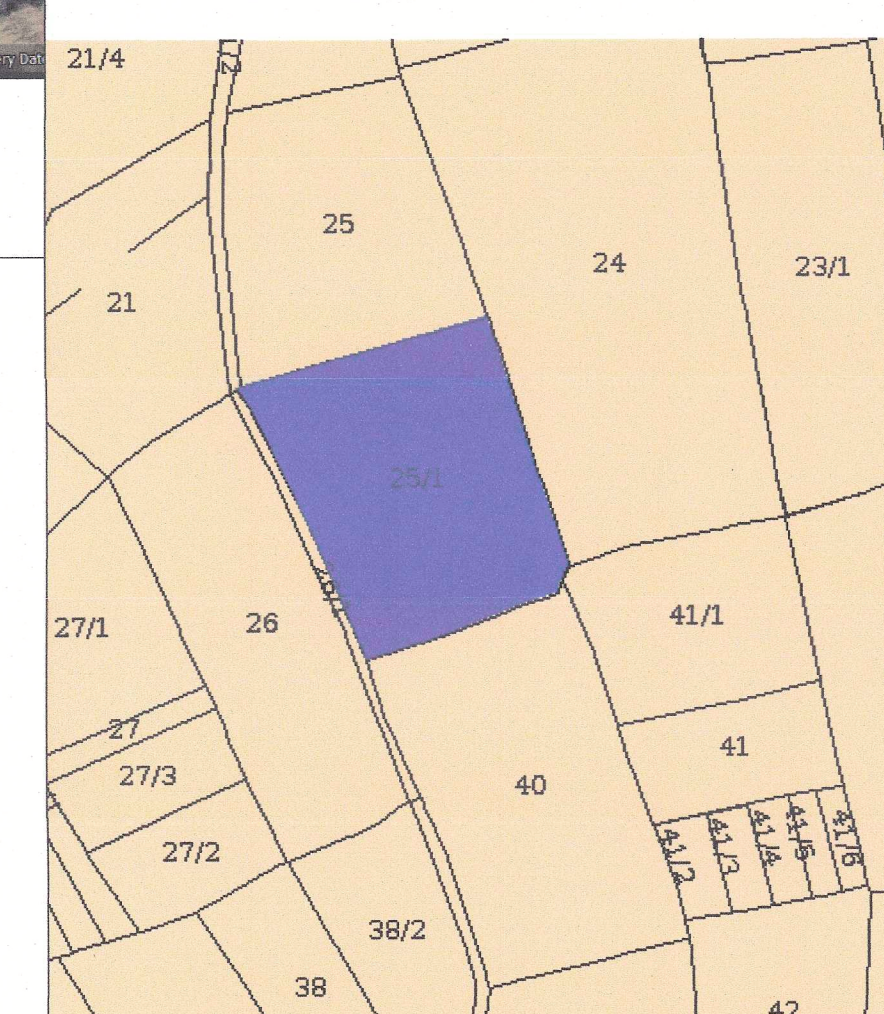

**DRAWING TITLE -
RAIN WATER HARVESTING PIT DETAIL**

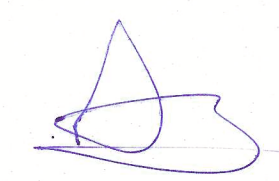
ARUN PRAJAPAT
Licence No. JDA/M/26
K-34, BALAJI COLONY, MASURIYA,
JODHPUR (RAJ.)
Mob. 9001985056