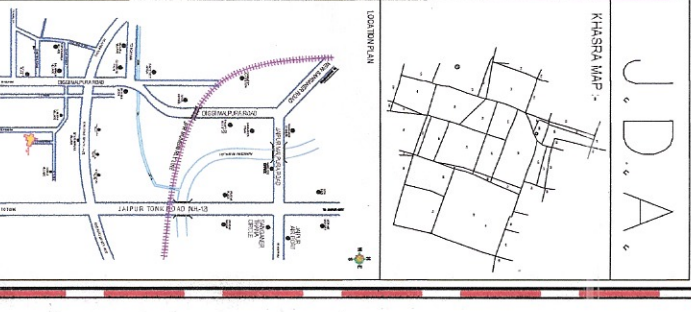


WATER HARVESTING PLAN.


WATER HARVESTING PLAN.

[illegible]

Manoj Kumar Ojha
B. Tech (Civil)
M. Tech. (Structure)

Manoj Kumar Ojha
B. Tech (Civil)
M. Tech. (Structure)

14. Rainwater Harvesting System (8m * 3m * 2.5m):-

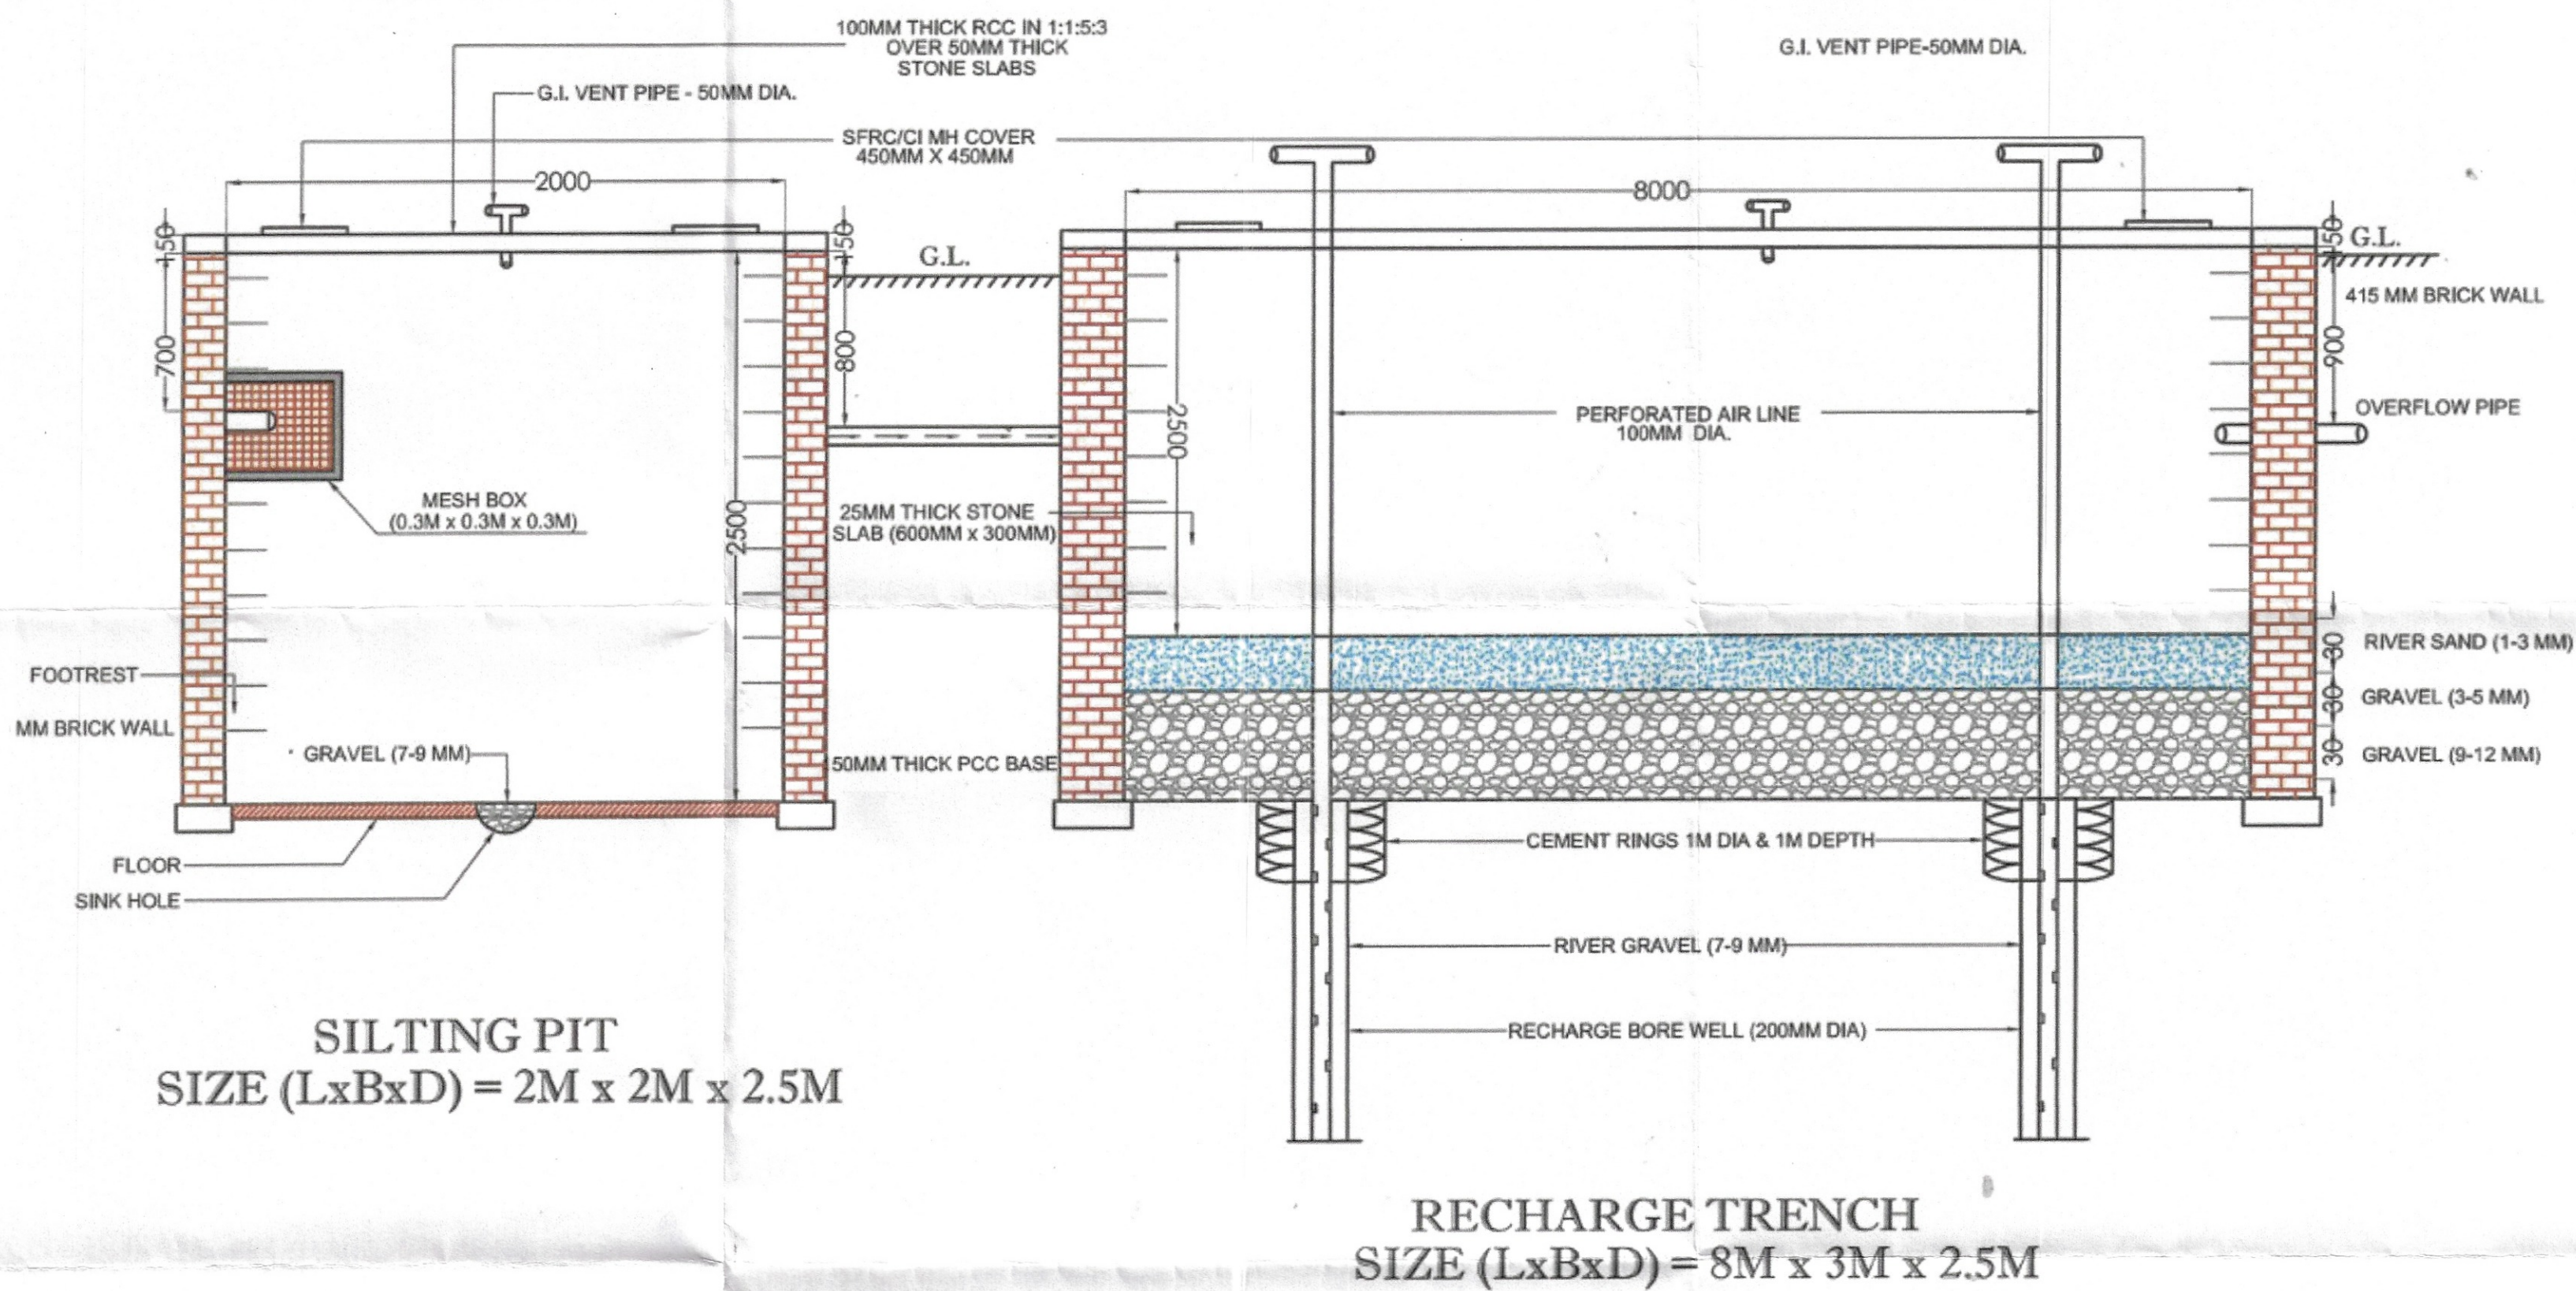

WATER HARVESTING SYSTEM

Manoj Kumar Oila
 B. Tech (Civl)
 M. Tech. (Structure)