

LEGENDS:

Mouting Height	QTY.	ID	SYMBOL	DESCRIPTION
IN RCC SLAB		CONDUIT		Rigid PVC 25mm dia. Conduit / 1.5 sqmm Wire For Light Points
IN RCC SLAB		CONDUIT		Rigid PVC 25mm dia. Conduit / 2.5 sqmm Wire For Light Circuits
IN RCC SLAB		CONDUIT		Rigid PVC 25mm dia. Conduit / 4.00 sqmm Wire For Power Circuits
IN RCC SLAB		CONDUIT		Submain Wire to DB From Main Panel on Ground Floor in 1nos. 32mm dia Conduits
CEILING	04	FAN48"		CEILING FAN 48"
+90"	06	TLW		LED WALL TUBE LIGHT MAKE SYSKA LED CAT NO. SSK-T5-20W
CEILING	31	TLC		LED CEILING TUBE LIGHT MAKE SYSKA LED CAT NO. SSK-T5-20W
CEILING	50	DL		LED 6" DOWNLIGHTER 15W (SURFACE MOUNTED) MAKE SYSKA LED CAT NO.SDL-15W GLD 6.5K4K
+42"	07	SB		SWITCH BOARD
VENTILATOR HT.	01	CR		CEILING ROSE
VENTILATOR HT.	01	EXF		9" DIA FRESH AIR FAN
+18"	01	SET		1No. Telephone Jack, 1No.TV Coaxial Point,1Nos. 6A Socket Controlled by 6A Switch & 1Nos. 16A 5Pin Socket Controlled by 16A Switch
+18"	07	PP		16 A POWER POINT
+60"	02	MCB DB		MCB DISTRIBUTION BOARD

SERVICES CONSULTANT:
ASHI ASSOCIATES
F 9 / 440 , Keshav Marg Chitrakut Scheme,Jaipur
PH:91-0-93146-10438 ,0141-2440946 Mail:vipul8599@yahoo.com

ARCHITECTS:-
SPACE GRID
C-49,VIDYA APARTMENT,PARAS MARG, BAPU NAGAR,NEAR JANTA STORE CIRCLE, JAIPUR-302015
PH-09314918766,0141-4005506 (O)
Email:-info.spacegrid@gmail.com

PROJECT NAME:-
VIAAN'S RADIANT

PROMOTER:-
VIAAN BUILDERS & DEVELOPERS

PROJECT ADDRESS:-
PLOT NO. A-99 & A-100 NARAYANPURI-A, JAIPUR

PROJECT FOR REFERENCE:-
BANSHI CHOUDHARY JI NARAYANPURI

DRAWING TITLE:-
STILT FLOOR ROOF ELECTRIC CONDUIT PLAN

DRAWN BY:-
MAHENDRA


APPD BY:-
VIPUL AGARWAL

DATE:-
12-11-2024

CHKD BY:-
SANJAY


SCALE:-
N.T.S

REV.:-
03

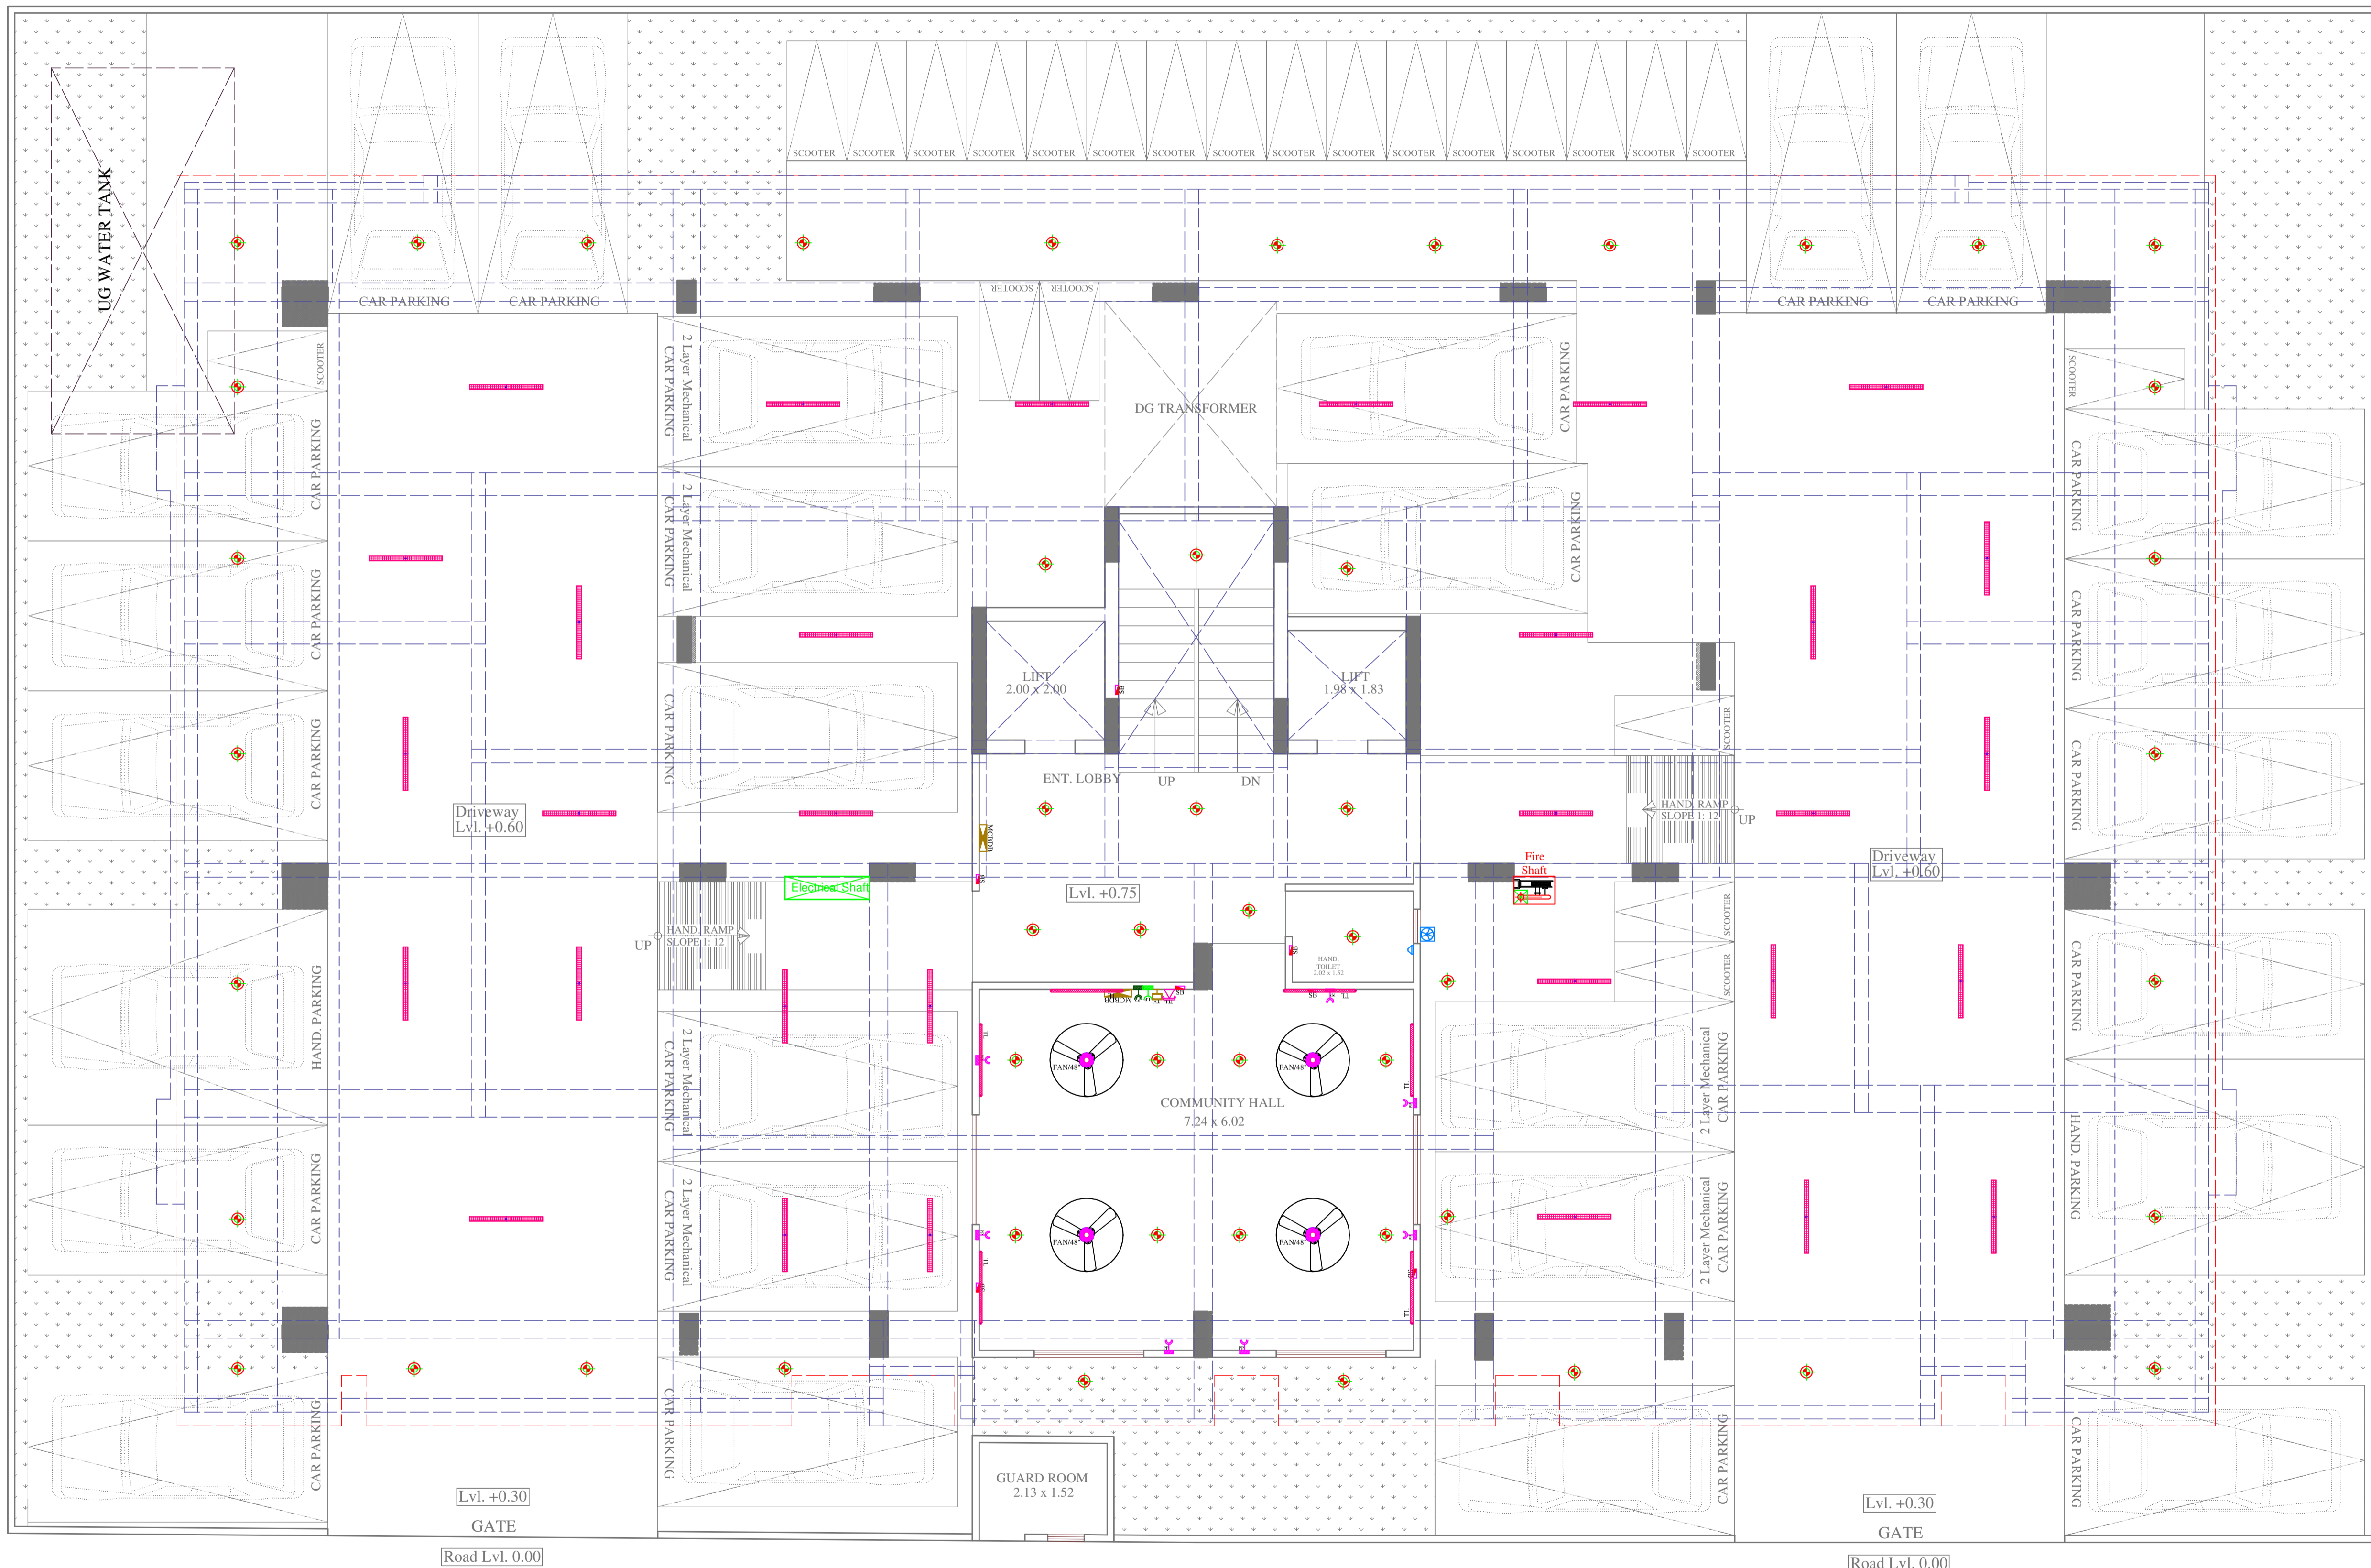

STILT PLAN

----- ROAD 60'-0" WIDE -----

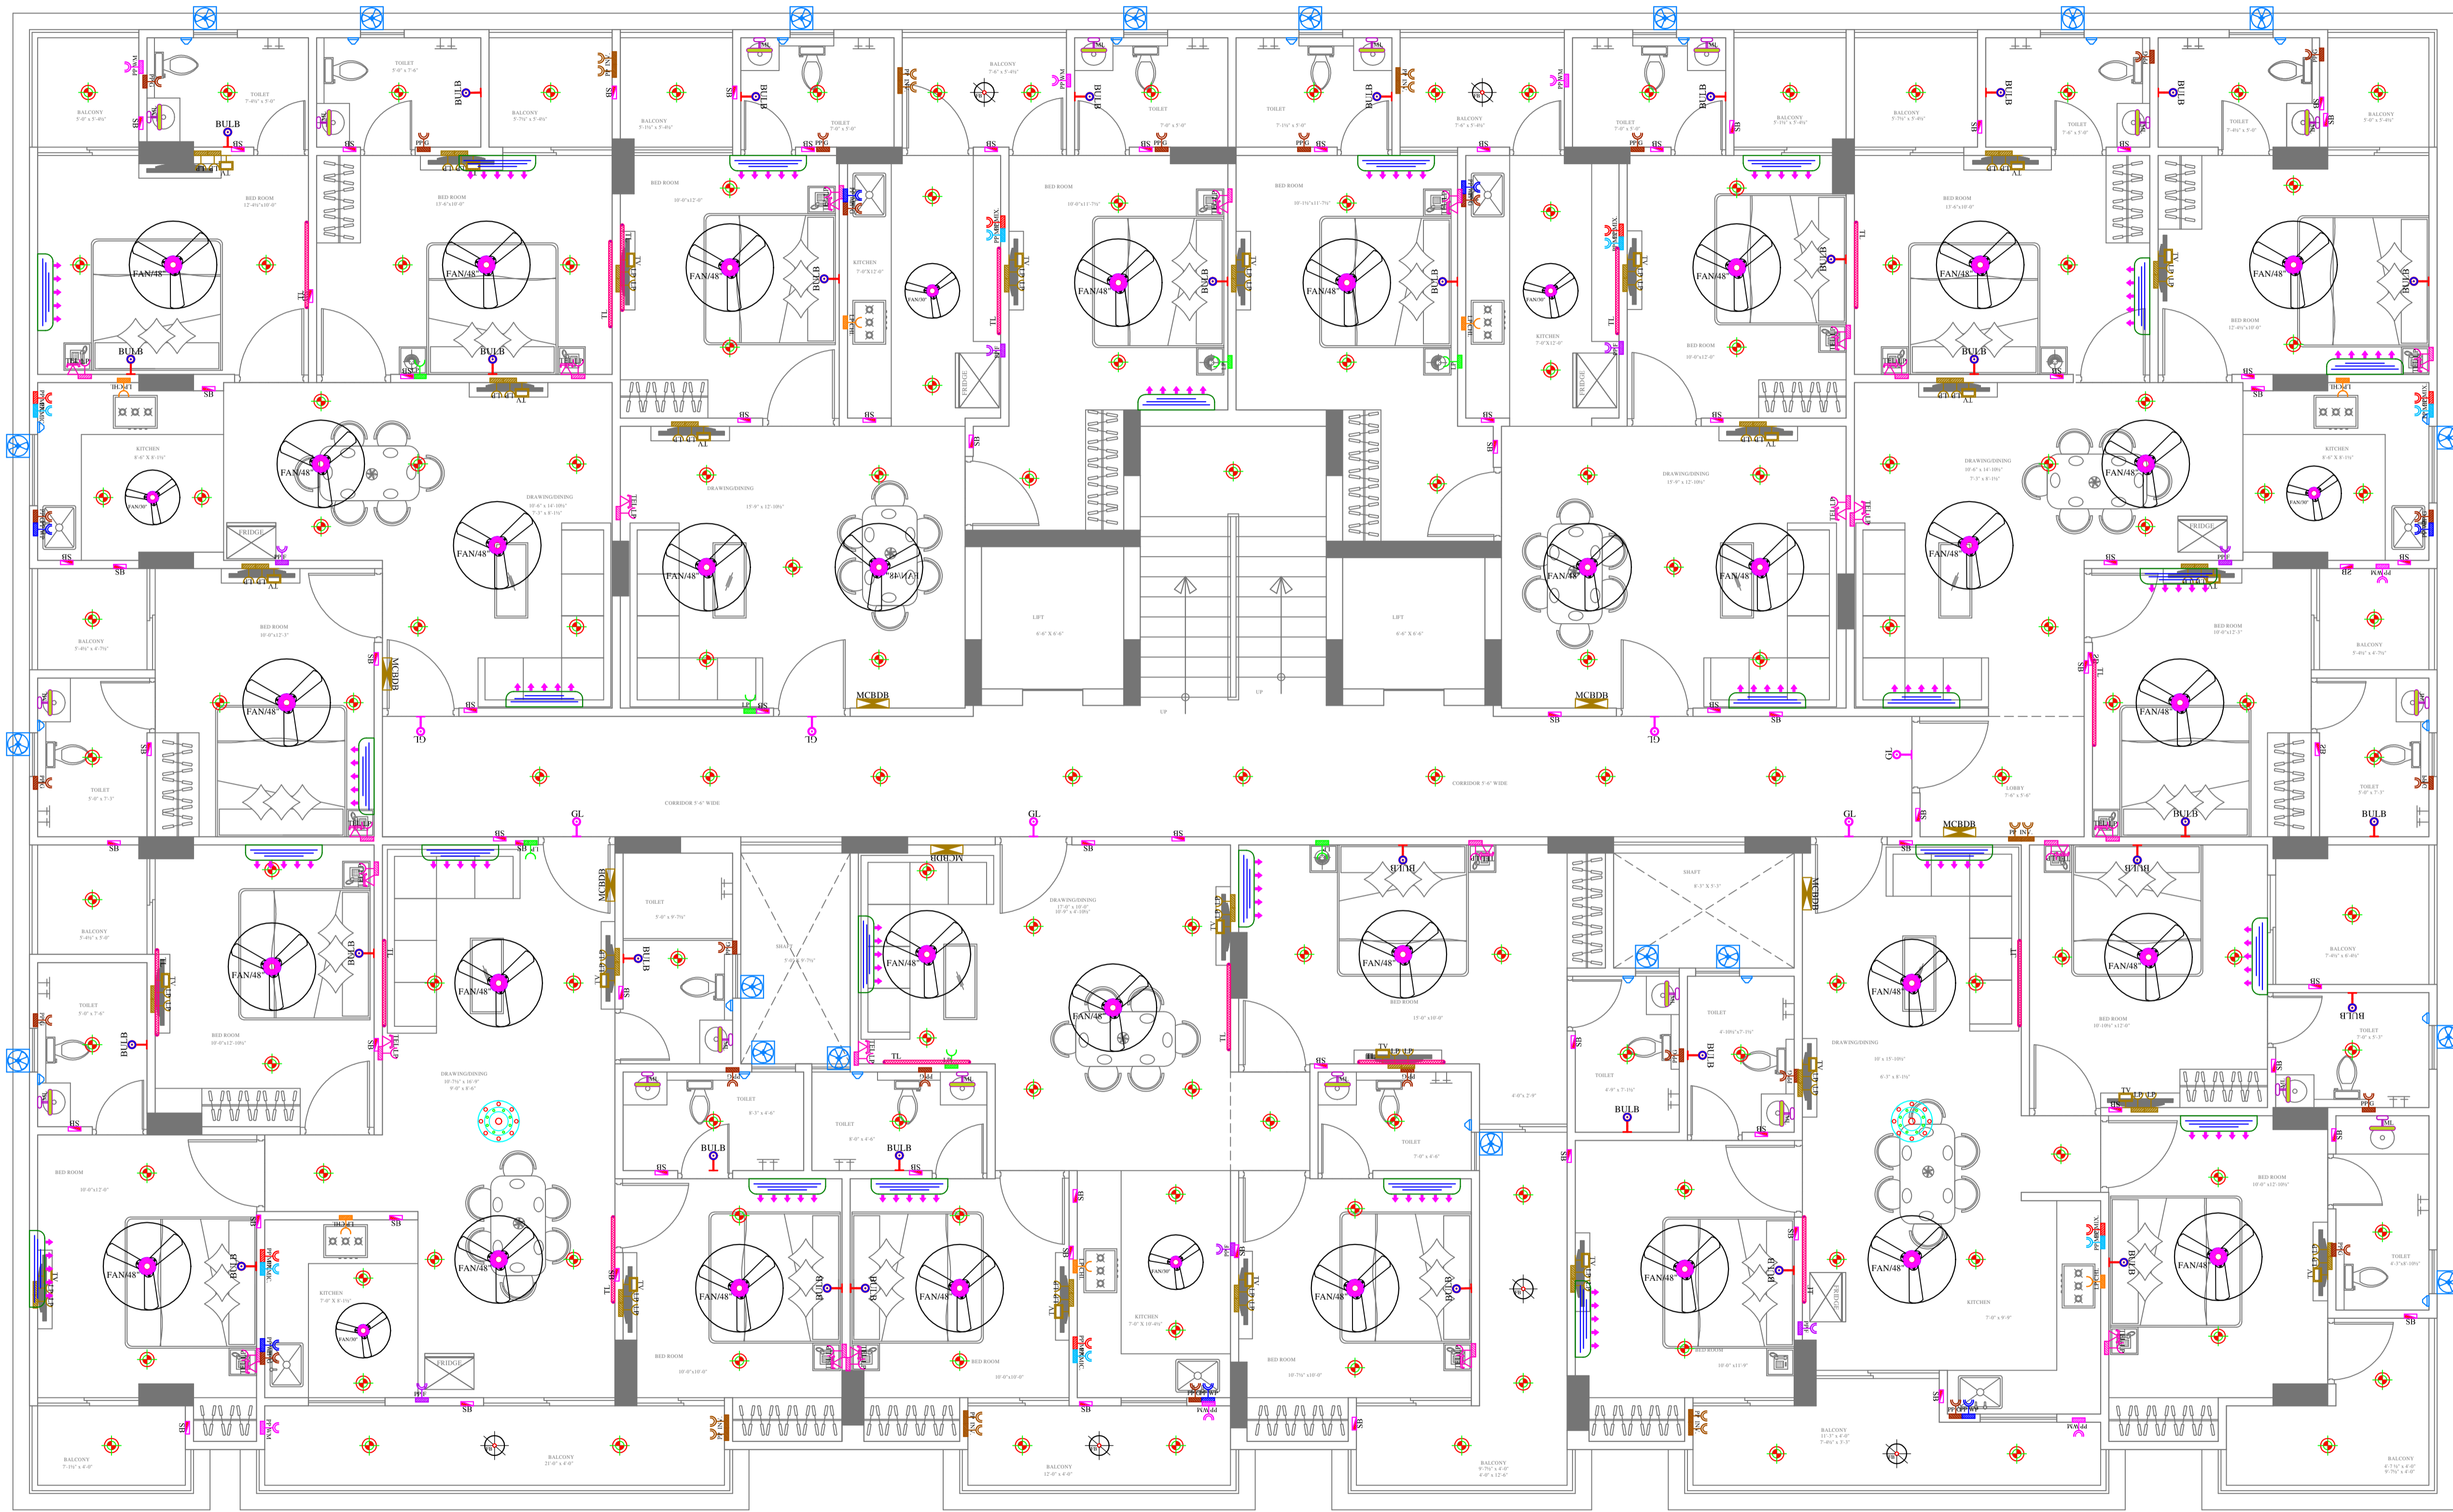

Mounting Height	No.	ID	Symbol	Description
CEILING	FAN48"			CEILING FAN 48"
CEILING	FAN30"			CEILING FAN 30"
CEILING	FB			FAN BOX
CEILING	CHI			CHANDELIER
+90"	TLW			LED WALL TUBE LIGHT MAKE- SYSCA LED CAT NO.-SSK-15-20W
+90"	BUL			LED BULB 20W MAKE- SYSCA LED CAT NO.-SKC-20W 5.7K/6K
+90"	GL			WALL BRACKETS AS DESIGN FOR GANESH LIGHT
+78"	ML			LED MIRROR LIGHT MAKE- SYSCA LED CAT NO.-FPL-12X2
CEILING	DL			LED 6" DOWN LIGHTER 20W (SREERAJ MOUNTED) MAKE- SYSCA LED CAT NO.-SDL-15W GLD 6.5K/6K
VENTILATOR HT.	CR			CEILING ROSE
VENTILATOR HT.	EXP			6" DIA EXHAUST FAN
+42"	SB			SWITCH BOARD
+24"	TEL			TELEPHONE POINT
+24"	LP TEL			6A PLUG POINT FOR TELEPHONE
+48"	TV			TV COAXIAL POINT
+48"	LP TV			6A PLUG POINT FOR TV
+24"	LP			6A PLUG POINT FOR SIDE TABLE
+36"	LP			6A PLUG POINT FOR STUDY TABLE
+72"	LP-CH			6A PLUG POINT FOR CHIMNEY
+90"	SAC			SPLIT AC INDOOR UNIT
+42"	PP-MIX			16 A POWER POINT FOR MIXER
+42"	PP-MC			16 A POWER POINT FOR MICROWAVE
+78"	PP-G			16 A POWER POINT FOR GEYSER
+54"	PP-F			16 A POWER POINT FOR FRIDGE
+78"	PP-WP			16 A POWER POINT FOR WATER PURIFIER
+48"	PP-WM			16 A POWER POINT FOR WASHING MACHINE
+12"	PP-INV			16 A POWER POINT FOR INVERTOR
+60"	BP			6 A BELL PUSH
+90"	BZ			BUZZER FOR CALL BELL
+60"	MCB DB			MCB DISTRIBUTION BOARD

VIPUL AGARWAL
M.E.P. CONSULTANT
B.E. ELECTRICAL

SERVICES CONSULTANT:
ASHI ASSOCIATES
F 9 / 440 , Keshav Marg Chitrakut Scheme,Jaipur
PH:91-0-93146-10438 ,0141-2440946. Mail:vipul8599@yahoo.com

ARCHITECTS:-
SPACE GRID
C-49,VIDYA
APARTMENT,PARAS MARG,
BAPU NAGAR,NEAR JANTA
STORE CIRCLE, JAIPUR-302015
PH-09314918766,0141-4005506 (O)
Email:-info.spacegrid@gmail.com

PROJECT NAME:-
VIAAN'S RADIANT

PROMOTER:-
VIAAN BUILDERS & DEVELOPERS

PROJECT ADDRESS:-
**PLOT NO. A-99 & A-100
NARAYANPURI-A, JAIPUR**

PROJECT FOR REFERENCE:-
**BANSHI CHOUDHARY
JI NARAYANPURI**


DRAWING:-
**TYPICAL 1st to 5th FLOOR
ELECTRIC POINT
MARKED PLAN**

SCALE:-
1 : 100

DATE:-
27-07-2024

REV.:-
00



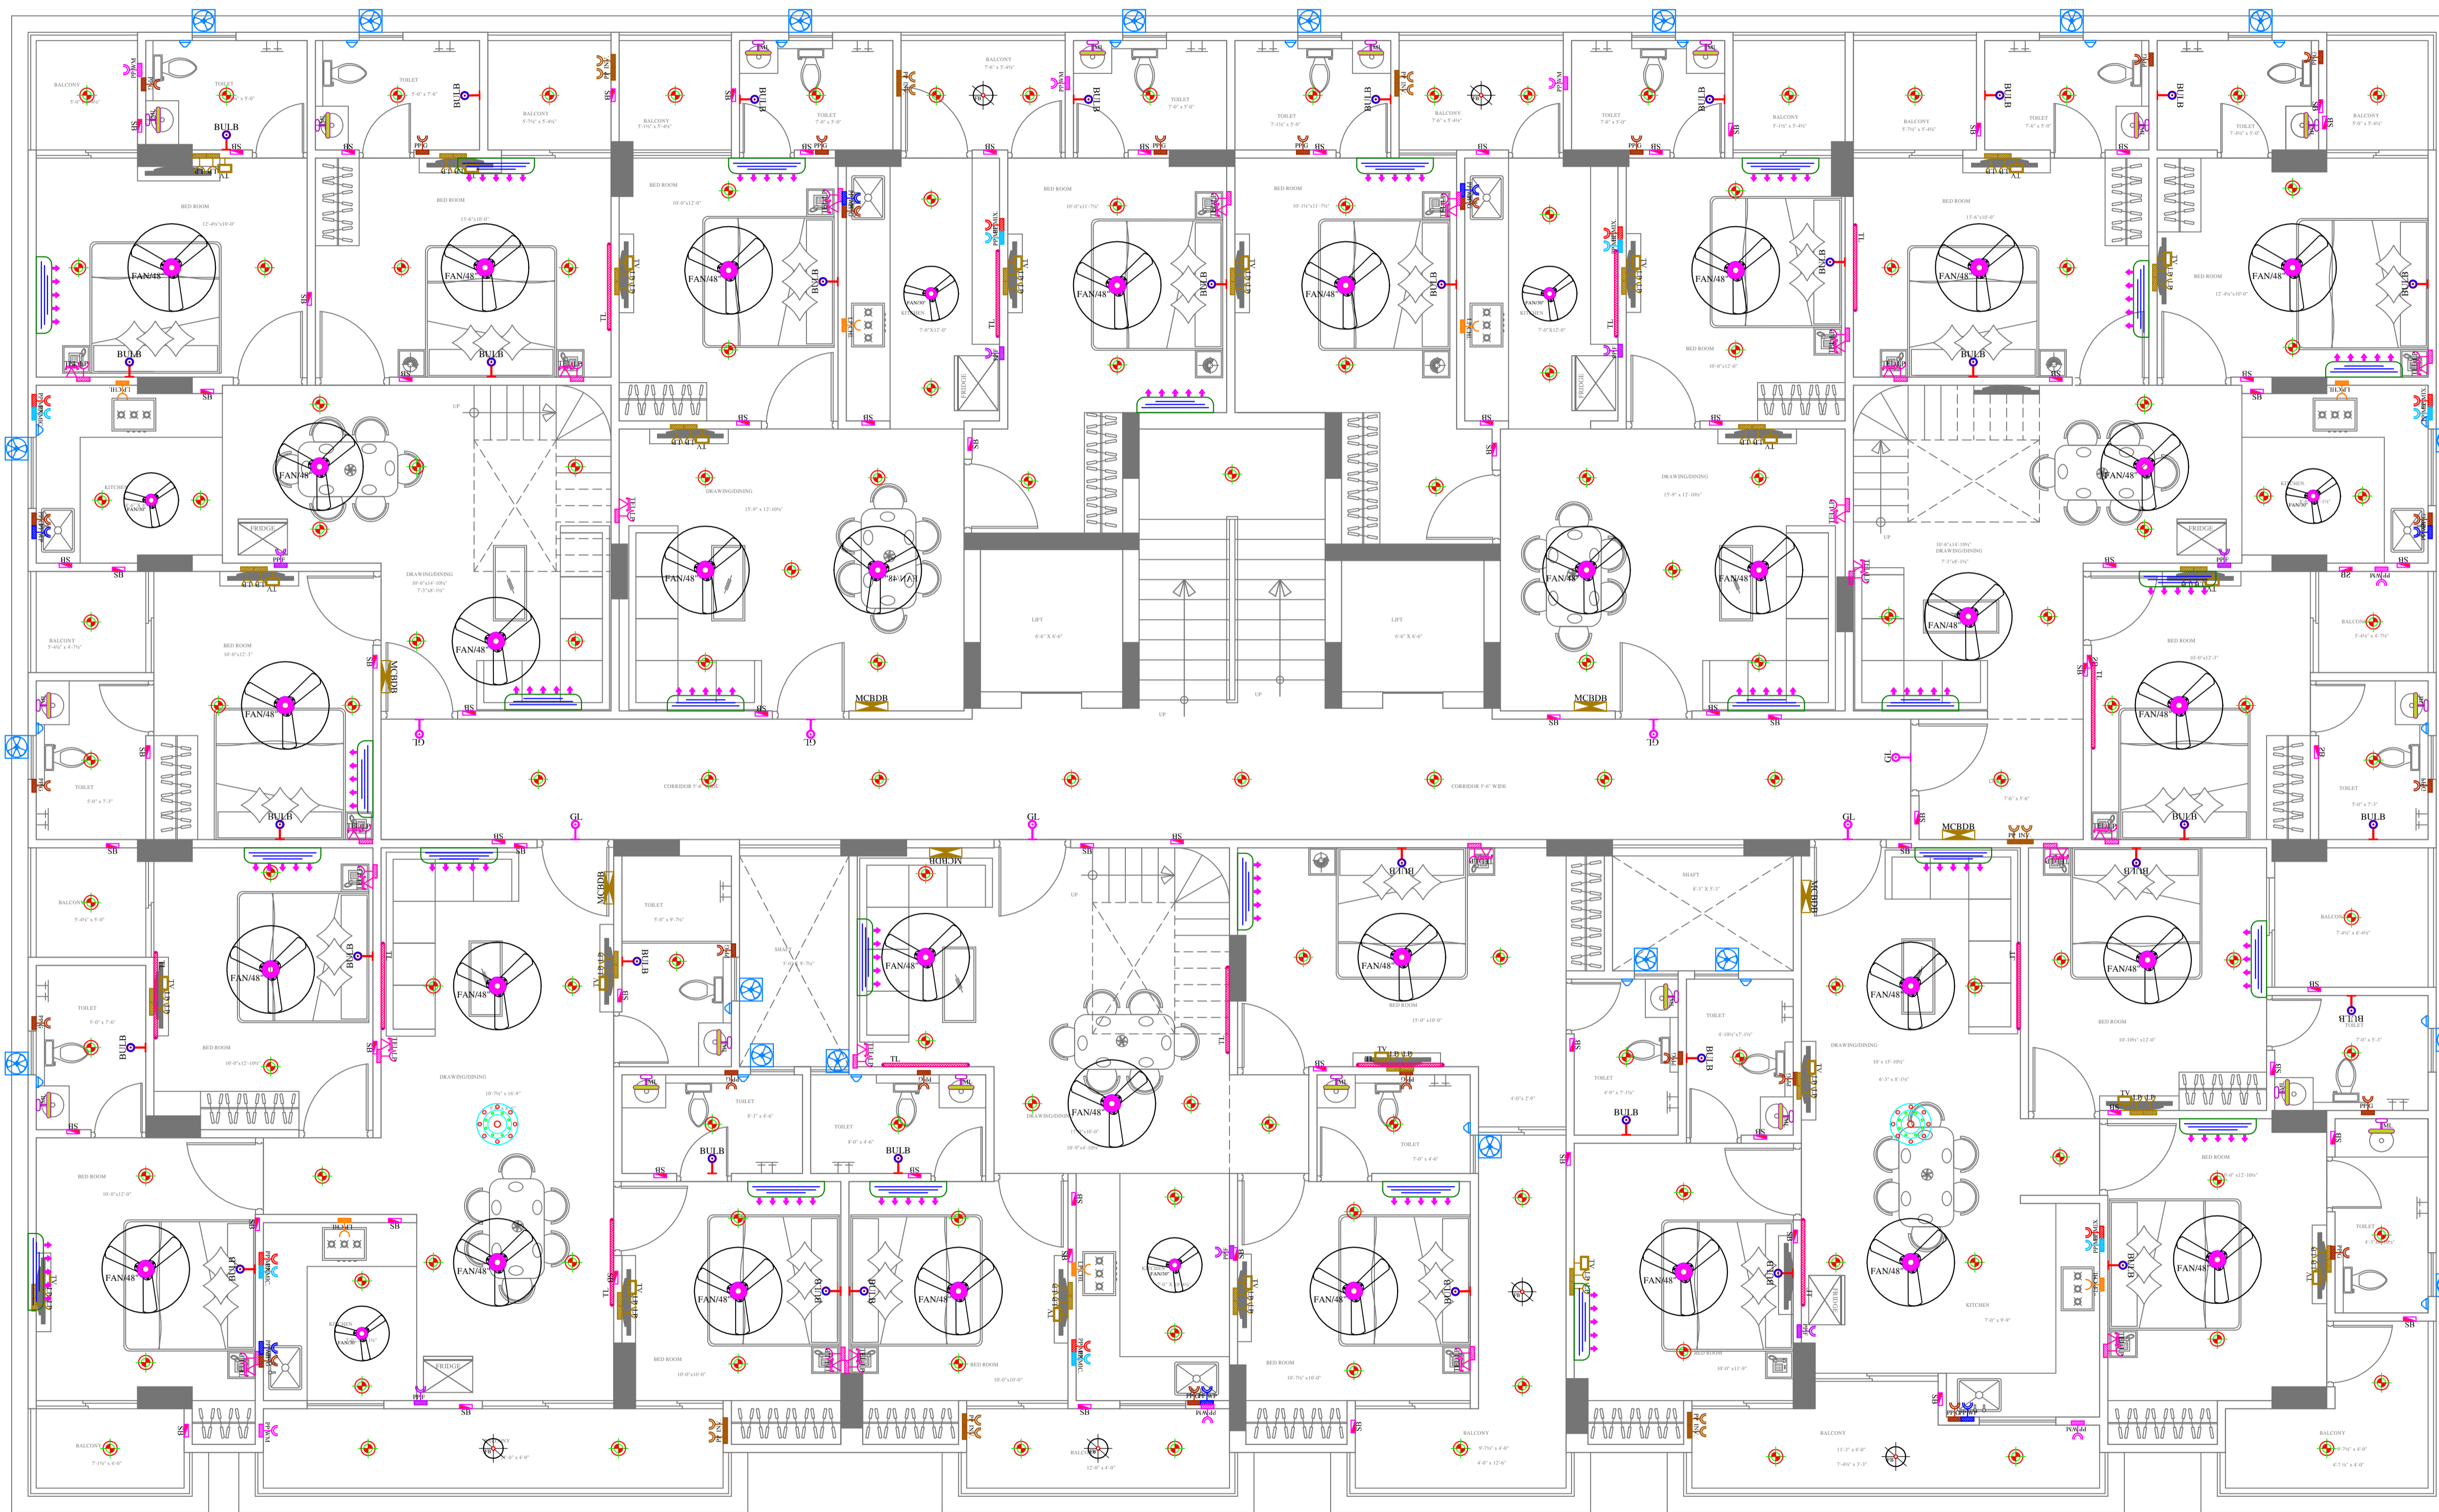

LEGENDS:-

Mounting Height	No.	ID	Symbol	Description
CEILING	FAN/48"			CEILING FAN 48"
CEILING	FAN/30"			CEILING FAN 30"
CEILING	FB			FAN BOX
CEILING	CH			CHANDELIER
+90"	TL/W			LED WALL TUBE LIGHT MAKE:- SYSKA LED CAT NO:- SSK-TS-20W
+90"	BULB			LED BULB 20W MAKE:- SYSKA LED CAT NO:- SSK-20W-S-20K/3K
+90"	GL			WALL BRACKETS AS DESIGN FOR GANESH LIGHT
+78"	ML			12X2 LED MIRROR LIGHT MAKE:- SYSKA LED CAT NO:- FPP-12X2
CEILING	DL			LED 6" DOWN LIGHTER 20W (SURFACE MOUNTED) MAKE:- SYSKA LED CAT NO:- SDL-15W GLD 6.5K/4K
VENTILATOR HT	CR			CEILING ROSE
VENTILATOR HT	EXF			9" DIA EXHAUST FAN
+42"	SB			SWITCH BOARD
+24"	TEL			TELEPHONE POINT
+24"	LP TEL			16A PLUG POINT FOR TELEPHONE
+48"	TV			TV COAXIAL POINT
+48"	LP TV			16A PLUG POINT FOR TV
+24"	LP			16A PLUG POINT FOR SIDE TABLE
+36"	LP			16A PLUG POINT FOR STUDY TABLE
+72"	LP-CH			16A PLUG POINT FOR CHIMNEY
+90"	SAC			SPLIT AC INDOOR UNIT
+42"	PP-MIX			16A POWER POINT FOR MIXER
+42"	PP-MIC			16A POWER POINT FOR MICROWAVE
+78"	PP-G			16A POWER POINT FOR GEYSER
+54"	PP-F			16A POWER POINT FOR FRIDGE
+78"	PP-WP			16A POWER POINT FOR WATER PURIFIER
+48"	PP-WM			16A POWER POINT FOR WASHING MACHINE
+12"	PP-INV.			16A POWER POINT FOR INVERTOR
+60"	BP			6 A BELL PUSH
+90"	BZ			BUZZER FOR CALL BELL
+60"	MCB DB			MCB DISTRIBUTION BOARD

VIPUL AGARWAL
M.E.P. CONSULTANT
B.E. ELECTRICAL

SERVICES CONSULTANT:
ASHI ASSOCIATES
F 9 / 440 , Keshav Marg Chitrakut Scheme, Jaipur
PH:91-0-93146-10438 , 0141-2440946 Mail: vipul8599@yahoo.com

ARCHITECTS:-
SPACE GRID
C-49, VIDYA APARTMENT, PARAS MARG, BAPU NAGAR, NEAR JANTA STORE CIRCLE, JAIPUR-302015
PH-09314918766, 0141-4005506 (O)
Email: info.spacegrid@gmail.com

PROJECT NAME:-
VIAAN'S RADIANT

PROMOTER:-
VIAAN BUILDERS & DEVELOPERS

PROJECT ADDRESS:-
PLOT NO. A-99 & A-100 NARAYANPURI-A, JAIPUR

PROJECT FOR REFERENCE:-
BANSHI CHOUDHARY JI NARAYANPURI

DRAWING:-
6th FLOOR ELECTRIC POINT MARKED PLAN

SCALE:-
1 : 100

DATE:-
27-07-2024

REV.:-
00

