


"R.K. GREEN CITY"

LAY OUT PLAN OF KHASRA NO. 405/211 OF VILLAGE BHAKRASNI TEHSIL LUNI DIST. JODHPUR


LAND USES ANALYSIS

PLOTS	AREA in Sq.yd.	AREA OF %
TOTAL PLOT AREA	7374.78	48.64 %
PARK AREA	769.15	05.07 %
M.T./S.W.D. AREA	100.48	00.66 %
ROAD AREA	6919.31	45.63 %
TOTAL SCHEME AREA	15163.72	100.00 %
Area in Bigha. = 07 Bigha , 16 Biahwa , 13 Bishwansi		

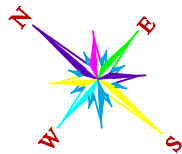



SCALE:-1"=50'

KEY PLAN

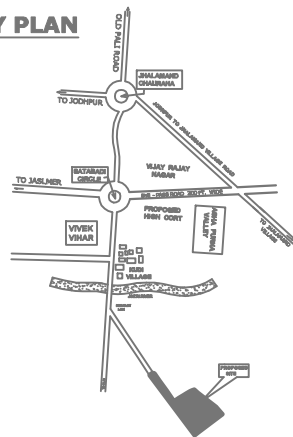

VILLAGE
BASNI
BAGELA
KH.NO.106

VILLAGE BASNI BAGELA
KH.NO.107

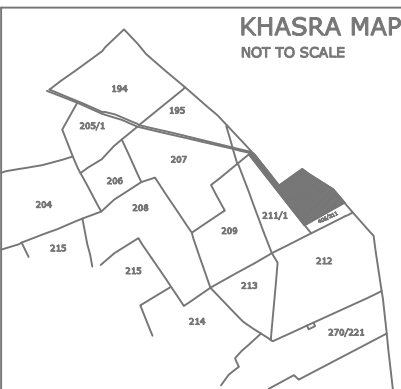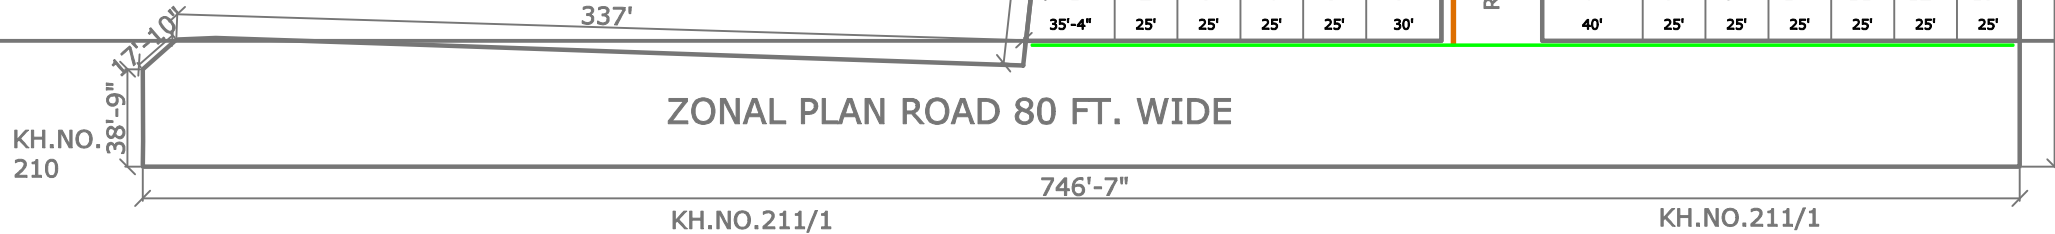

E:\GOOGLE MAP\MIKESH JI GO

KH.NO.
406/211



DRAWING PROPOSED WATER SUPPLY PLAN

SYMBOL	DESCRIPTION
	160 mm PVC Water Pipe
	110 mm PVC Water Pipe
	Slope Flow Direction
	WATER TANK
	BORWELL/ BORING