


PROJECT NAME :
TOWN SQUARE III
DEVELOPER NAME :
CM RESIDENCY

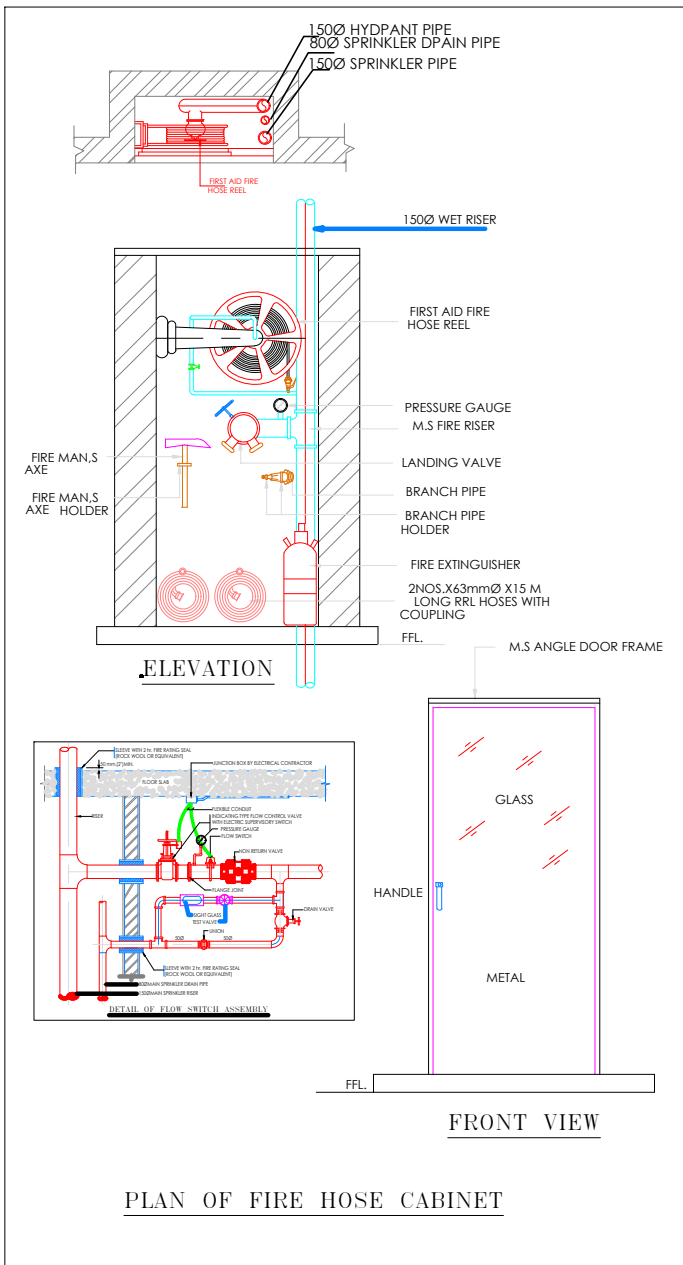

LEGEND:-

FIRE HYDRANT MS PIPE	—
BALL VALVE	⊞
EXTERNAL FIRE HYDRANT	⊞
EXTERNAL FIRE HOSE CABINAT	⊞
FIRE HOSE CABINAT	⊞
UPRIGHT SPRINKLER HEAD	⊞
PENDENT SPRINKLER HEAD	⊞
SIDE WALL SPRINKLER HEAD	⊞
FIRE EXINGUISHER	⊞
FLOW SWITCH	⊞ FS
ISOLATION VALVE	⊞ IV
2 WAY FIRE BRIGADE INLET	⊞

For- CM RESIDENCY
Proprietor

Er. SANJEEV SHARMA
B.E (Electrical)

PROJECT:
KHASRA NO - 765 / 221 AT REVENUE
VILLAGE - NARSINGHPURA URF RIKSHA,
TEH. - SANGANER. JAIPUR. (RAJ.)

NAME OF DRAWING:
STILT FLOOR SITE EXTERNAL FIRE
HYDRANT & FIRE PIPE ROUTE PLAN

DRAWING WORKING DRAWING	NORTH: ⊞
PROJECT NO. :	DATE : 20-08-2024
SCALE : NTS	REV NO. : R-0

DRAWING NO. :	PROJECT	CATEGORY	BLOCK	FLOOR	TYPE	NUMBER
A-01						

STILT FLOOR SITE EXTERNAL FIRE HYDRANT & FIRE PIPE ROUTE PLAN



PROJECT NAME :
TOWN SQUARE III

DEVELOPER NAME :
CM RESIDENCY

ELEVATION

FRONT VIEW

PLAN OF FIRE HOSE CABINET

LEGEND:-

FIRE HYDRANT MS PIPE	
BALL VALVE	
EXTERNAL FIRE HYDRANT	
EXTERNAL FIRE HOSE CABINAT	EFHC
FIRE HOSE CABINAT	FHC
UPRIGHT SPRINKLER HEAD	
PENDENT SPRINKLER HEAD	
SIDE WALL SPRINKLER HEAD	
FIRE EXTINGUISHER	FE
FLOW SWITCH	FS
ISOLATION VALVE	IV
2 WAY FIRE BRIGADE INLET	

For- CM RESIDENCY

Proprietor

Er. SANJEEV SHARMA
B.E (Electrical)

PROJECT:

KHASRA NO - 765 / 221 AT REVENUE VILLAGE - NARSINGHPURA URF RIKSHA, TEH. - SANGANER. JAIPUR. (RAJ.)

NAME OF DRAWING:

TYPICAL FLOOR (G+4) FHC, MCP, HOOTER & FIRE EXTINGUISHER PLAN


DRAWING	NORTH:
WORKING DRAWING	
PROJECT NO. :	DATE :
	18-10-2024
SCALE :	REV NO. :
NTS	R-0

DRAWING NO. :


PROJECT	CATEGORY	BLOCK	FLOOR	TYPE	NUMBER

A-01

TYPICAL FLOOR(G+4) FHC, MCP,HOOTER &FIRE EXTINGUISHER PLAN

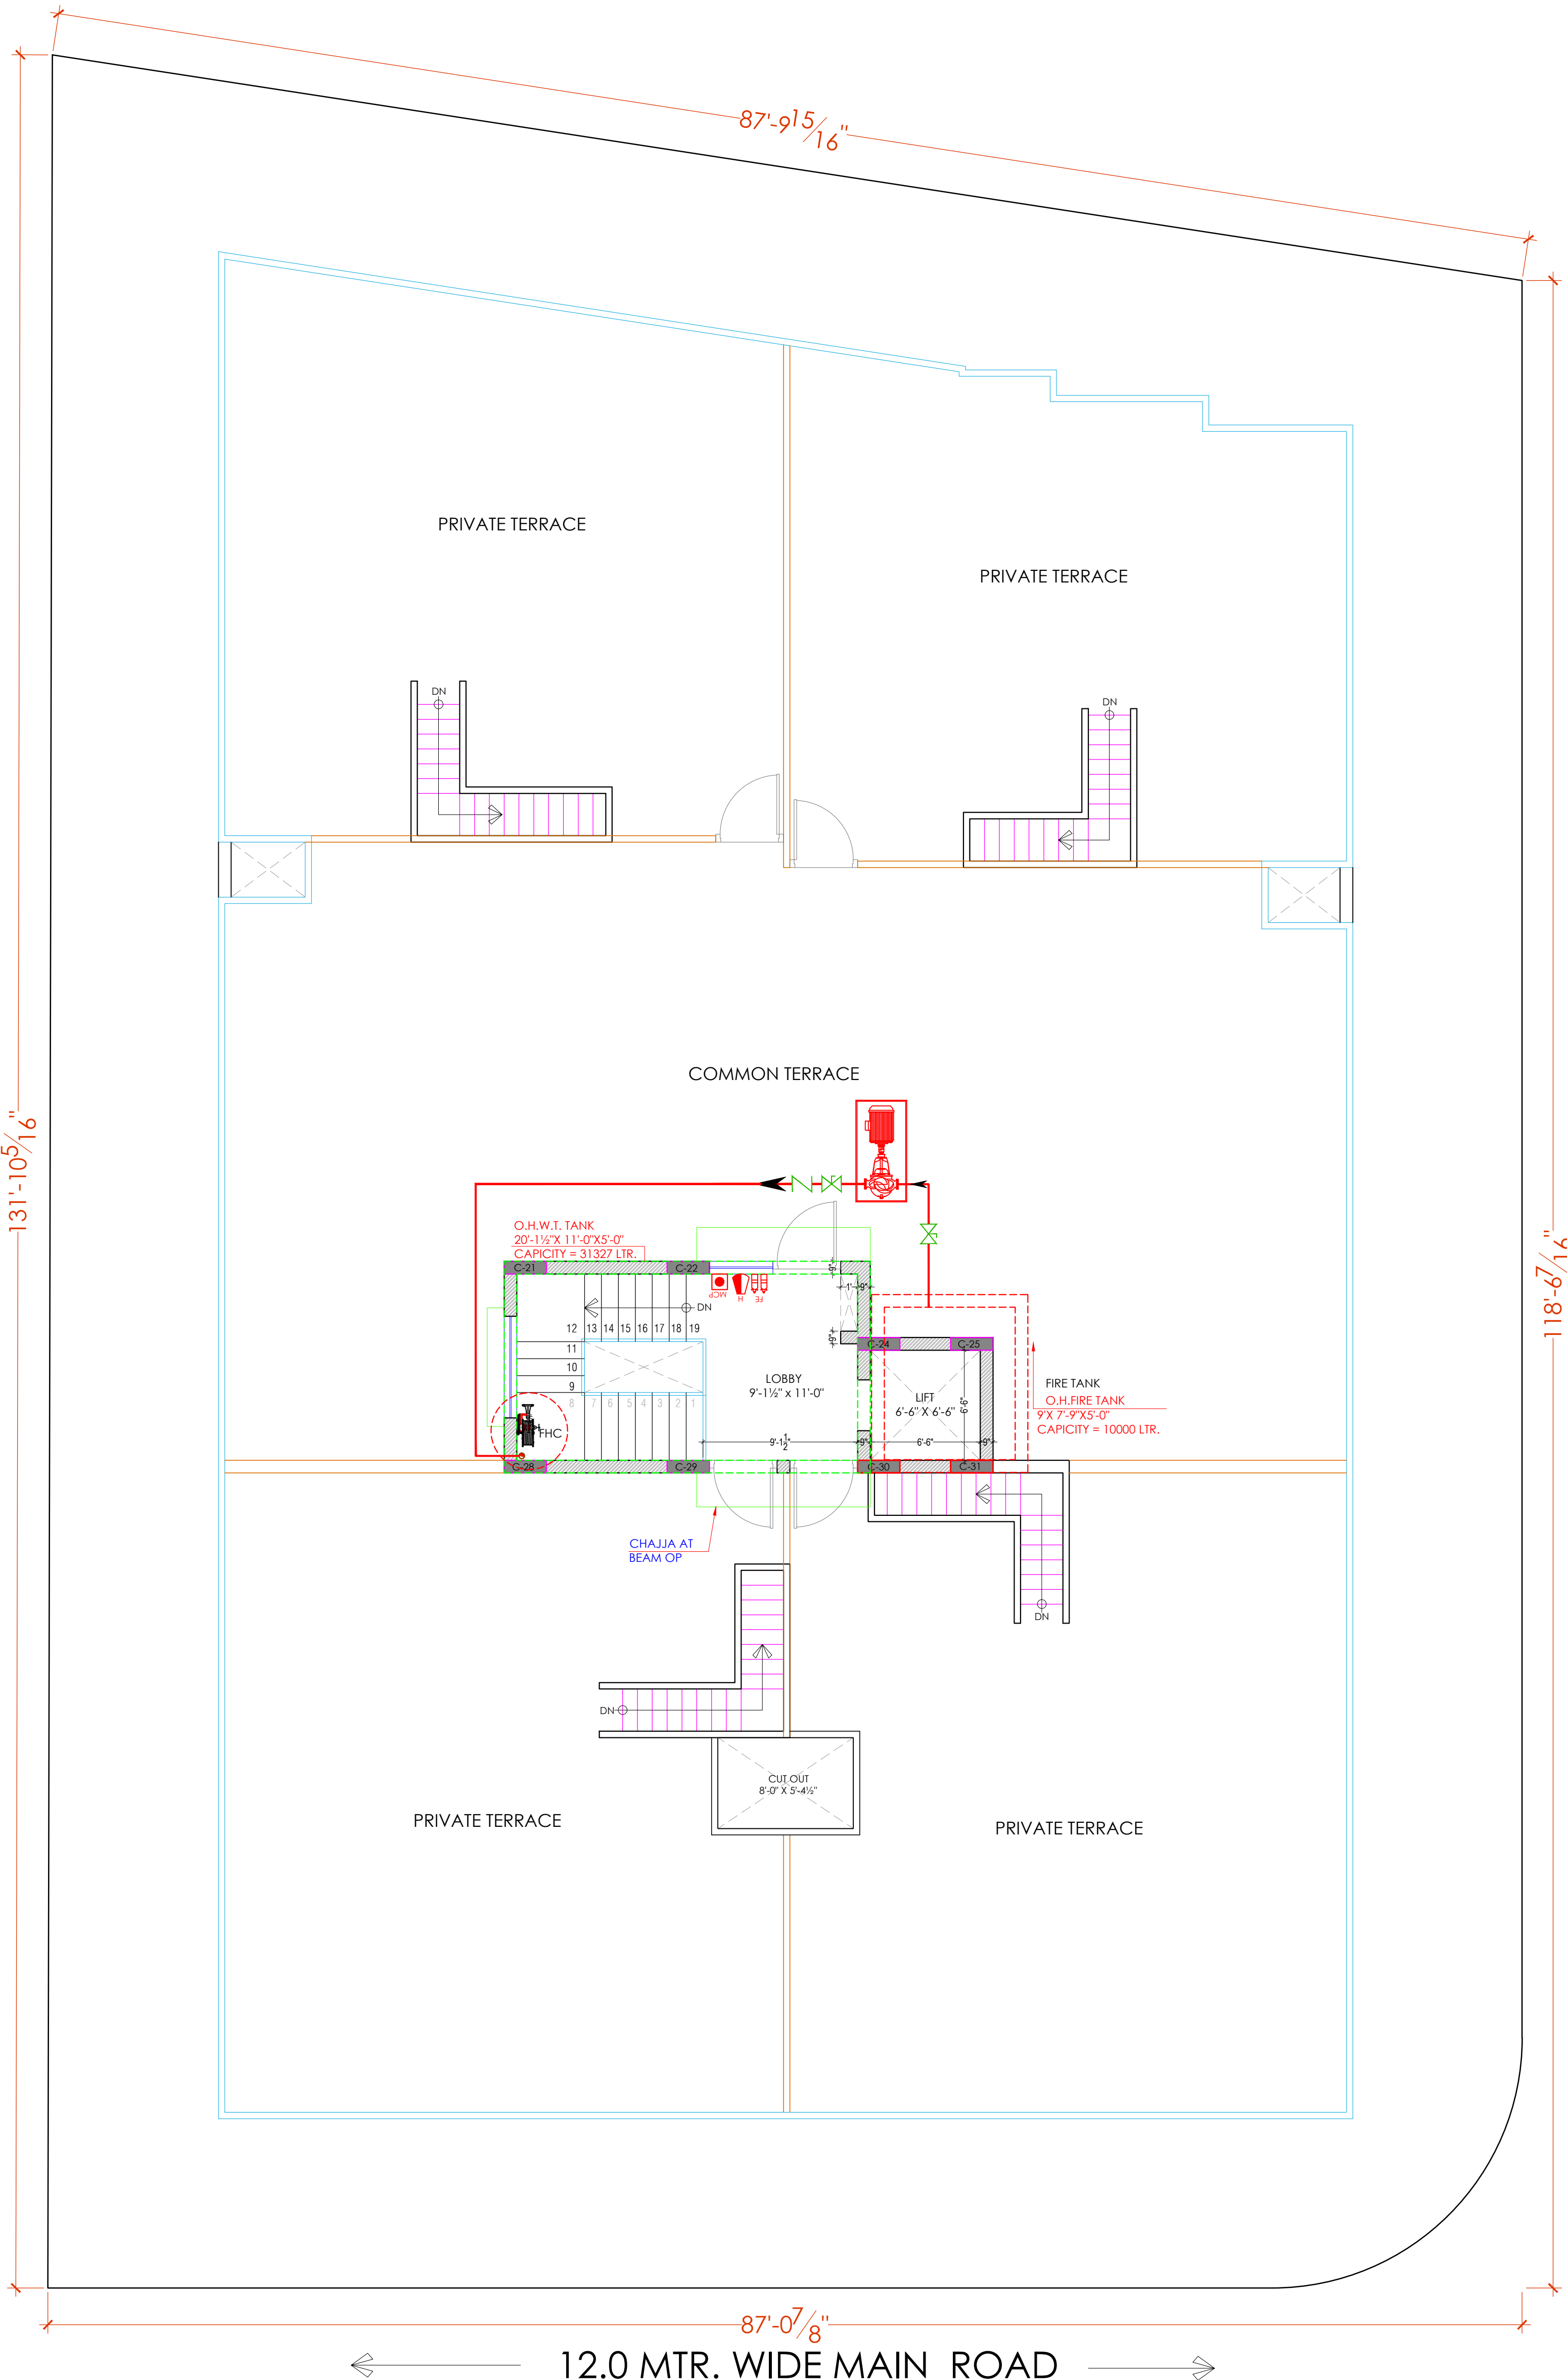

PROJECT NAME :
TOWN SQUARE III
DEVELOPER NAME :
CM RESIDENCY

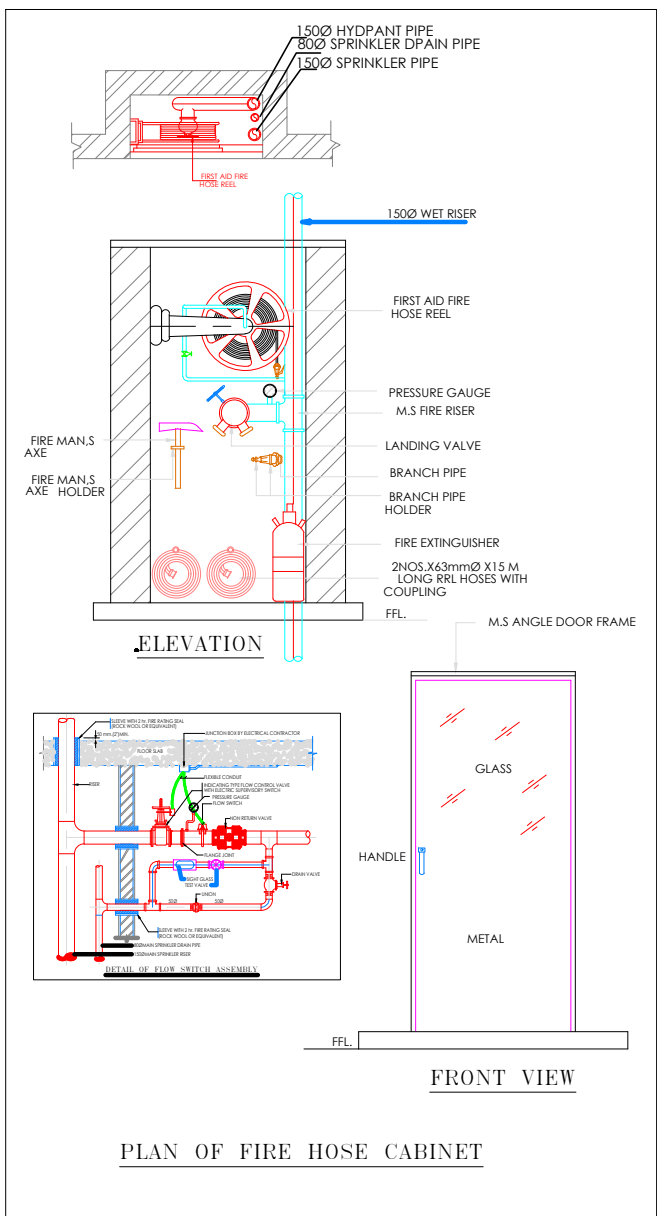

LEGEND:-

FIRE HYDRANT MS PIPE	
BALL VALVE	
EXTERNAL FIRE HYDRANT	
EXTERNAL FIRE HOSE CABINAT	
FIRE HOSE CABINAT	
UPRIGHT SPRINKLER HEAD	
PENDENT SPRINKLER HEAD	
SIDE WALL SPRINKLER HEAD	
FIRE EXINGUISHER	
FLOW SWITCH	
ISOLATION VALVE	
2 WAY FIRE BRIGADE INLET	

For- CM RESIDENCY
Proprietor

Er. SANJEEV SHARMA
B.E (Electrical)

PROJECT:
KHASRA NO - 765 / 221 AT REVENUE VILLAGE - NARSINGHPURA URF RIKSHA, TEH. - SANGANER. JAIPUR. (RAJ.)

NAME OF DRAWING:
UG WATER TANK TO OHT FILLING ROUTE PLAN

DRAWING WORKING DRAWING	NORTH:
PROJECT NO. :	DATE : 08, Mar. - 2025
SCALE : NTS	REV NO. : R-0

DRAWING NO. :
A-201