


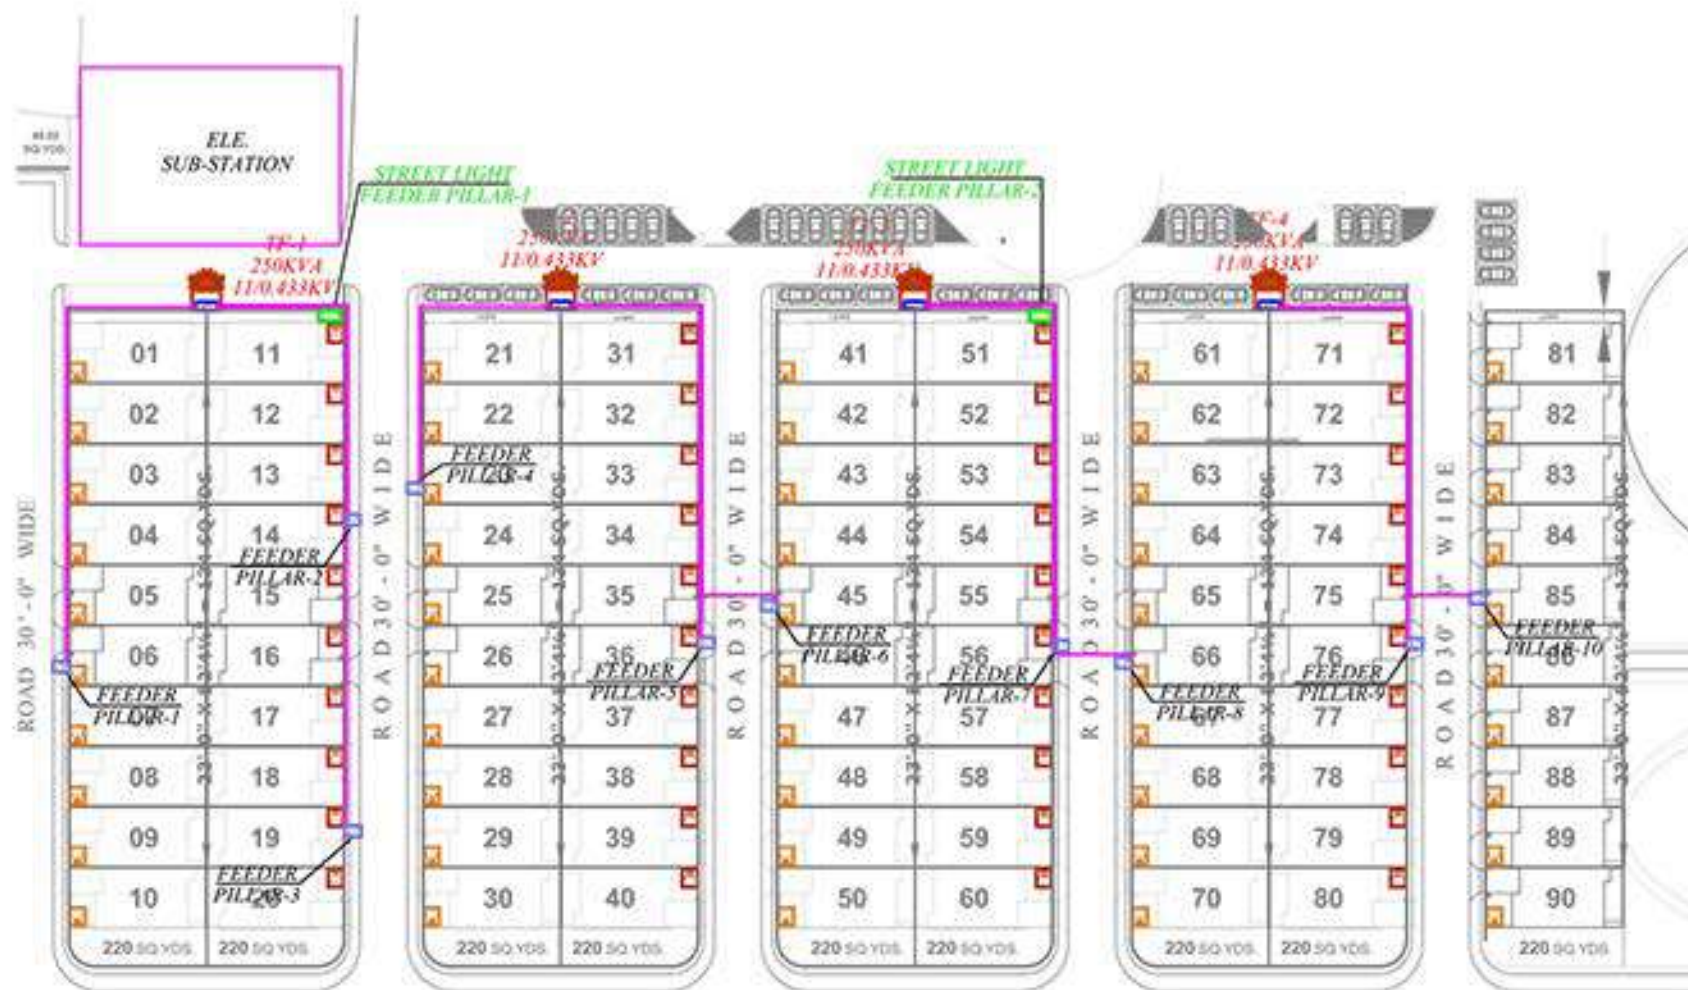


General Notes			
NO.	SY.	Symbol	Description
01	01		TRANSFORMER ON CANTILEVER STREET LIGHT
02	02		FEEDER PILLAR

SERVICES CONSULTANT
VIPUL CONSULTING,

PROJECT TITLE:
**TRANSFORMER TO FEEDER
 PILLAR CABLE LAYOUT**

PROJECT TITLE:







APPROVED BY:	DATE:	NO. OF PAGES:
DESIGNED BY:	NO. OF SHEETS:	
CHECKED BY:	NO. OF REV.	
APPROVED BY:	NO. OF REV.	

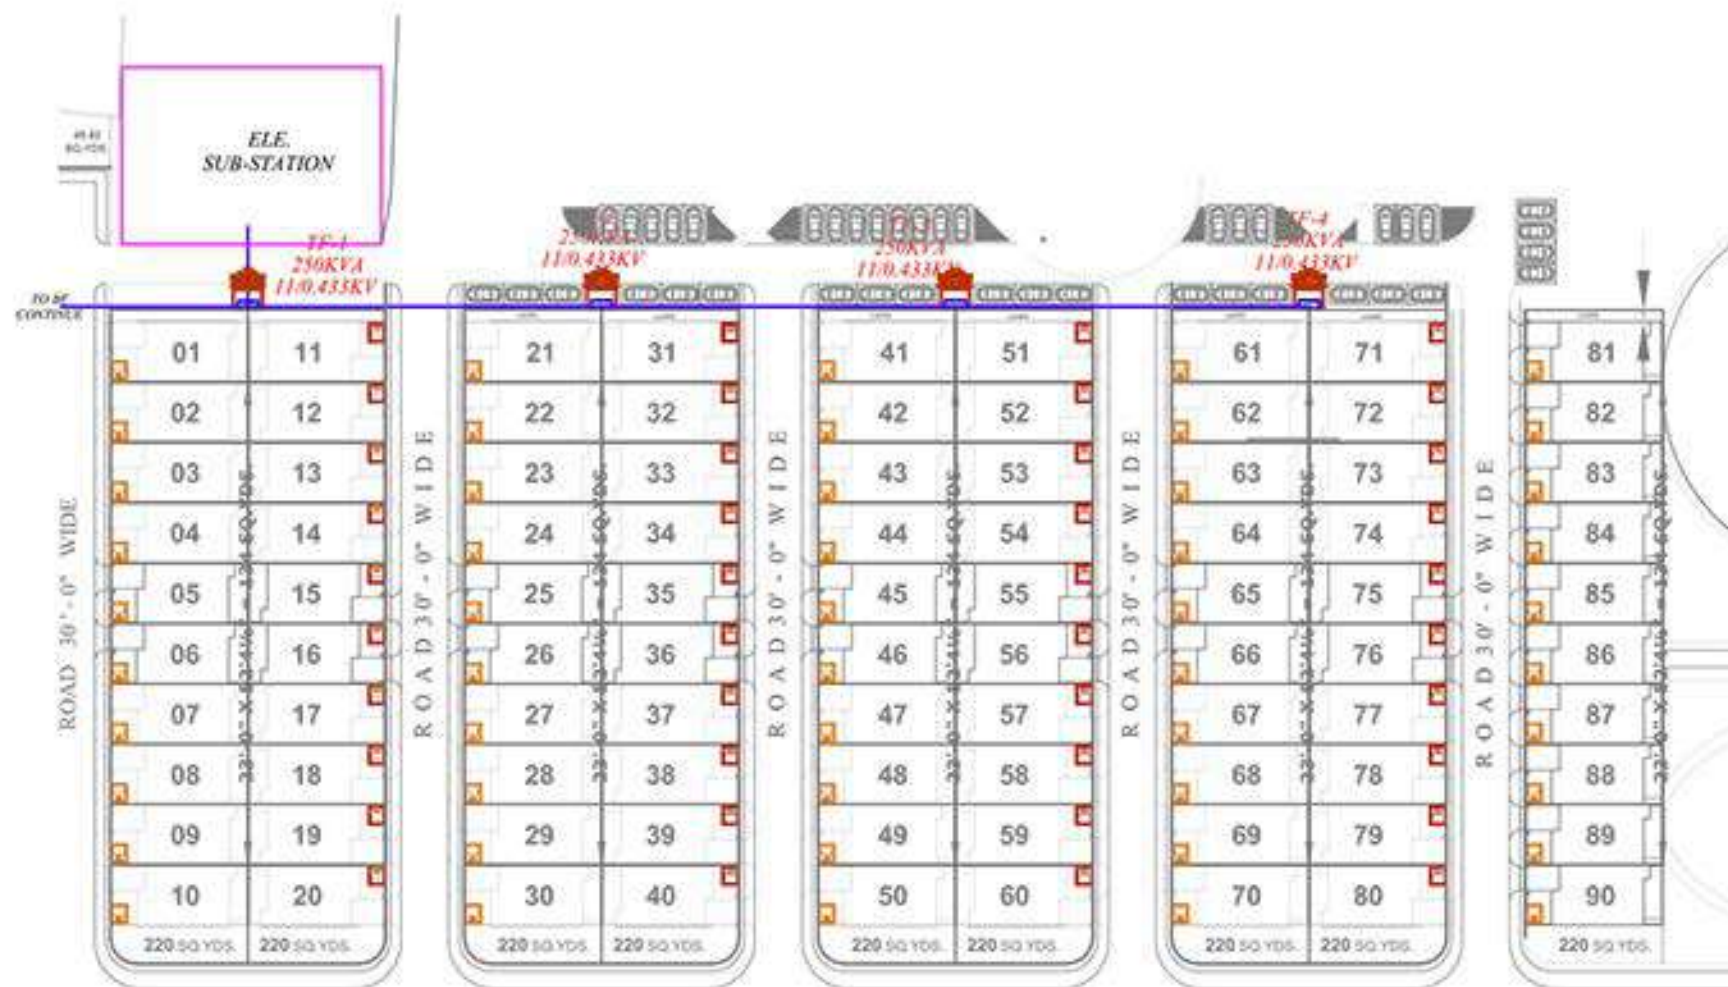

General Notes			
NO.	QTY	Symbol	Description
01	01		11/0.433KV 250KVA TRANSFORMER
02	01		11/0.433KV 250KVA CABLE
SERVICES CONSULTANT			
VIPUL CONSULTING,			
Date: 11/01/2018			
Project Title: HT XLPE U.G. CABLE LAYOUT			
Scale: 1:100			



General Notes			
NO.	QTY	Symbol	Description
01	02		STREET LIGHT FEEDER PILLAR
02	18		STREET LIGHT
03			STREET LIGHT CABLE ROUTE
04			STREET LIGHT CABLE ROUTE
SERVICES CONSULTANT			
VIPUL CONSULTING,			
PROJECT TITLE			
STREET LIGHT CABLE ROUTE PLAN			
PROJECT TITLE			

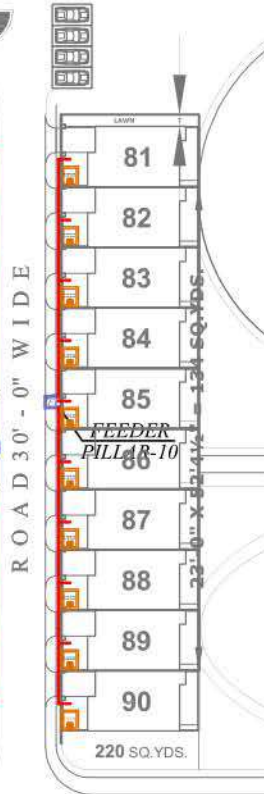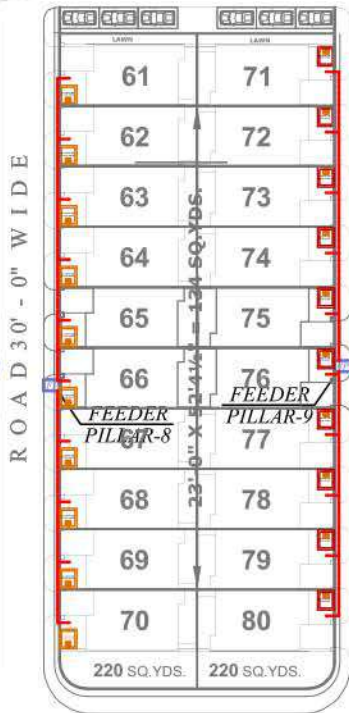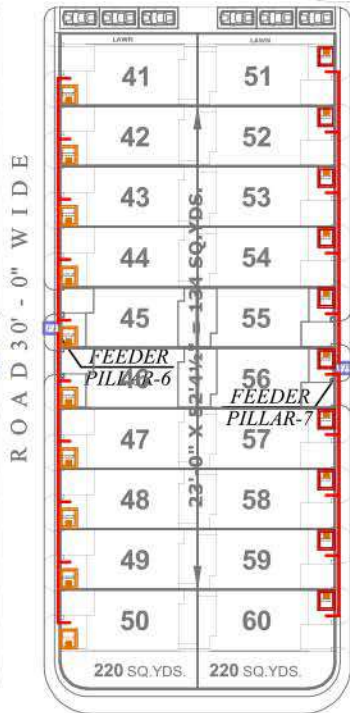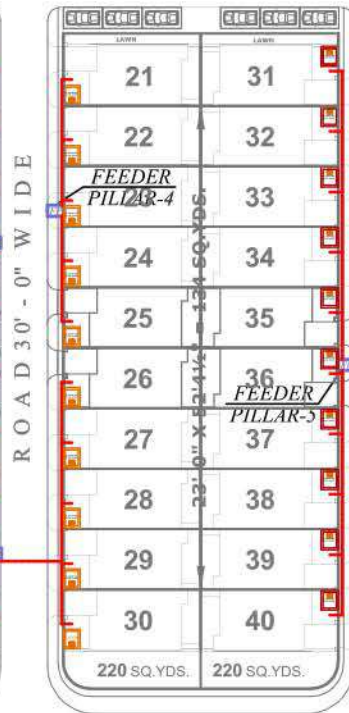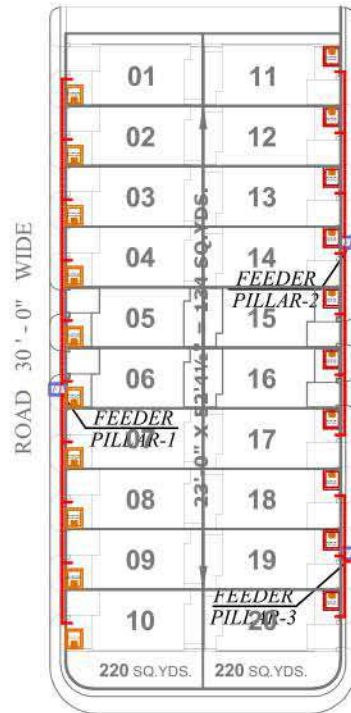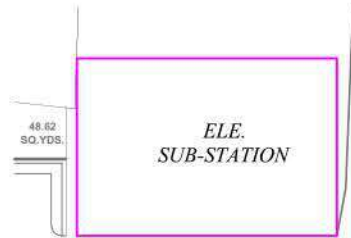

General Notes			
No.	Qty.	Symbol	Description
01	10		FEEDER PILLAR
02			L.T. XLPE UNDER GROUND CABLE FROM FEEDER PILLAR TO PLOT
SERVICES CONSULTANT:			
VIPUL CONSULTING, F 9 / 440 , Keshav Marg, Chitrakut Scheme,Jaipur PH-91-0-93146-10438,0141-2440946 Mail: vipul5599@yahoo.com REV. NO. 01,DATE:-11-01-2018			
DRG. TITLE:- FEEDER PILLAR TO PLOT CABLE ROUTE LAYOUT			
APPD BY:- VIPUL AGARWAL	DATE:- 11-01-2018	NORTH- 	
DEALT BY:- SANJAY	SCALE:- N.T.S.		
DRAWN BY:- VJUSH	REV:- R-01		
DRG. NO.:- VC-SQC-ELE-03			