


IN KHASRA NO.- 315/307, 309/227, 311/227, 224.
AT VILLAGE :- GEELA KI NAGAL, TEH.:- BASSI, JAIPUR.

IN KHASRA NO.- 315/307, 309/227, 311/227, 224.
AT VILLAGE :- GEELA KI NAGAL, TEH.:- BASSI, JAIPUR.

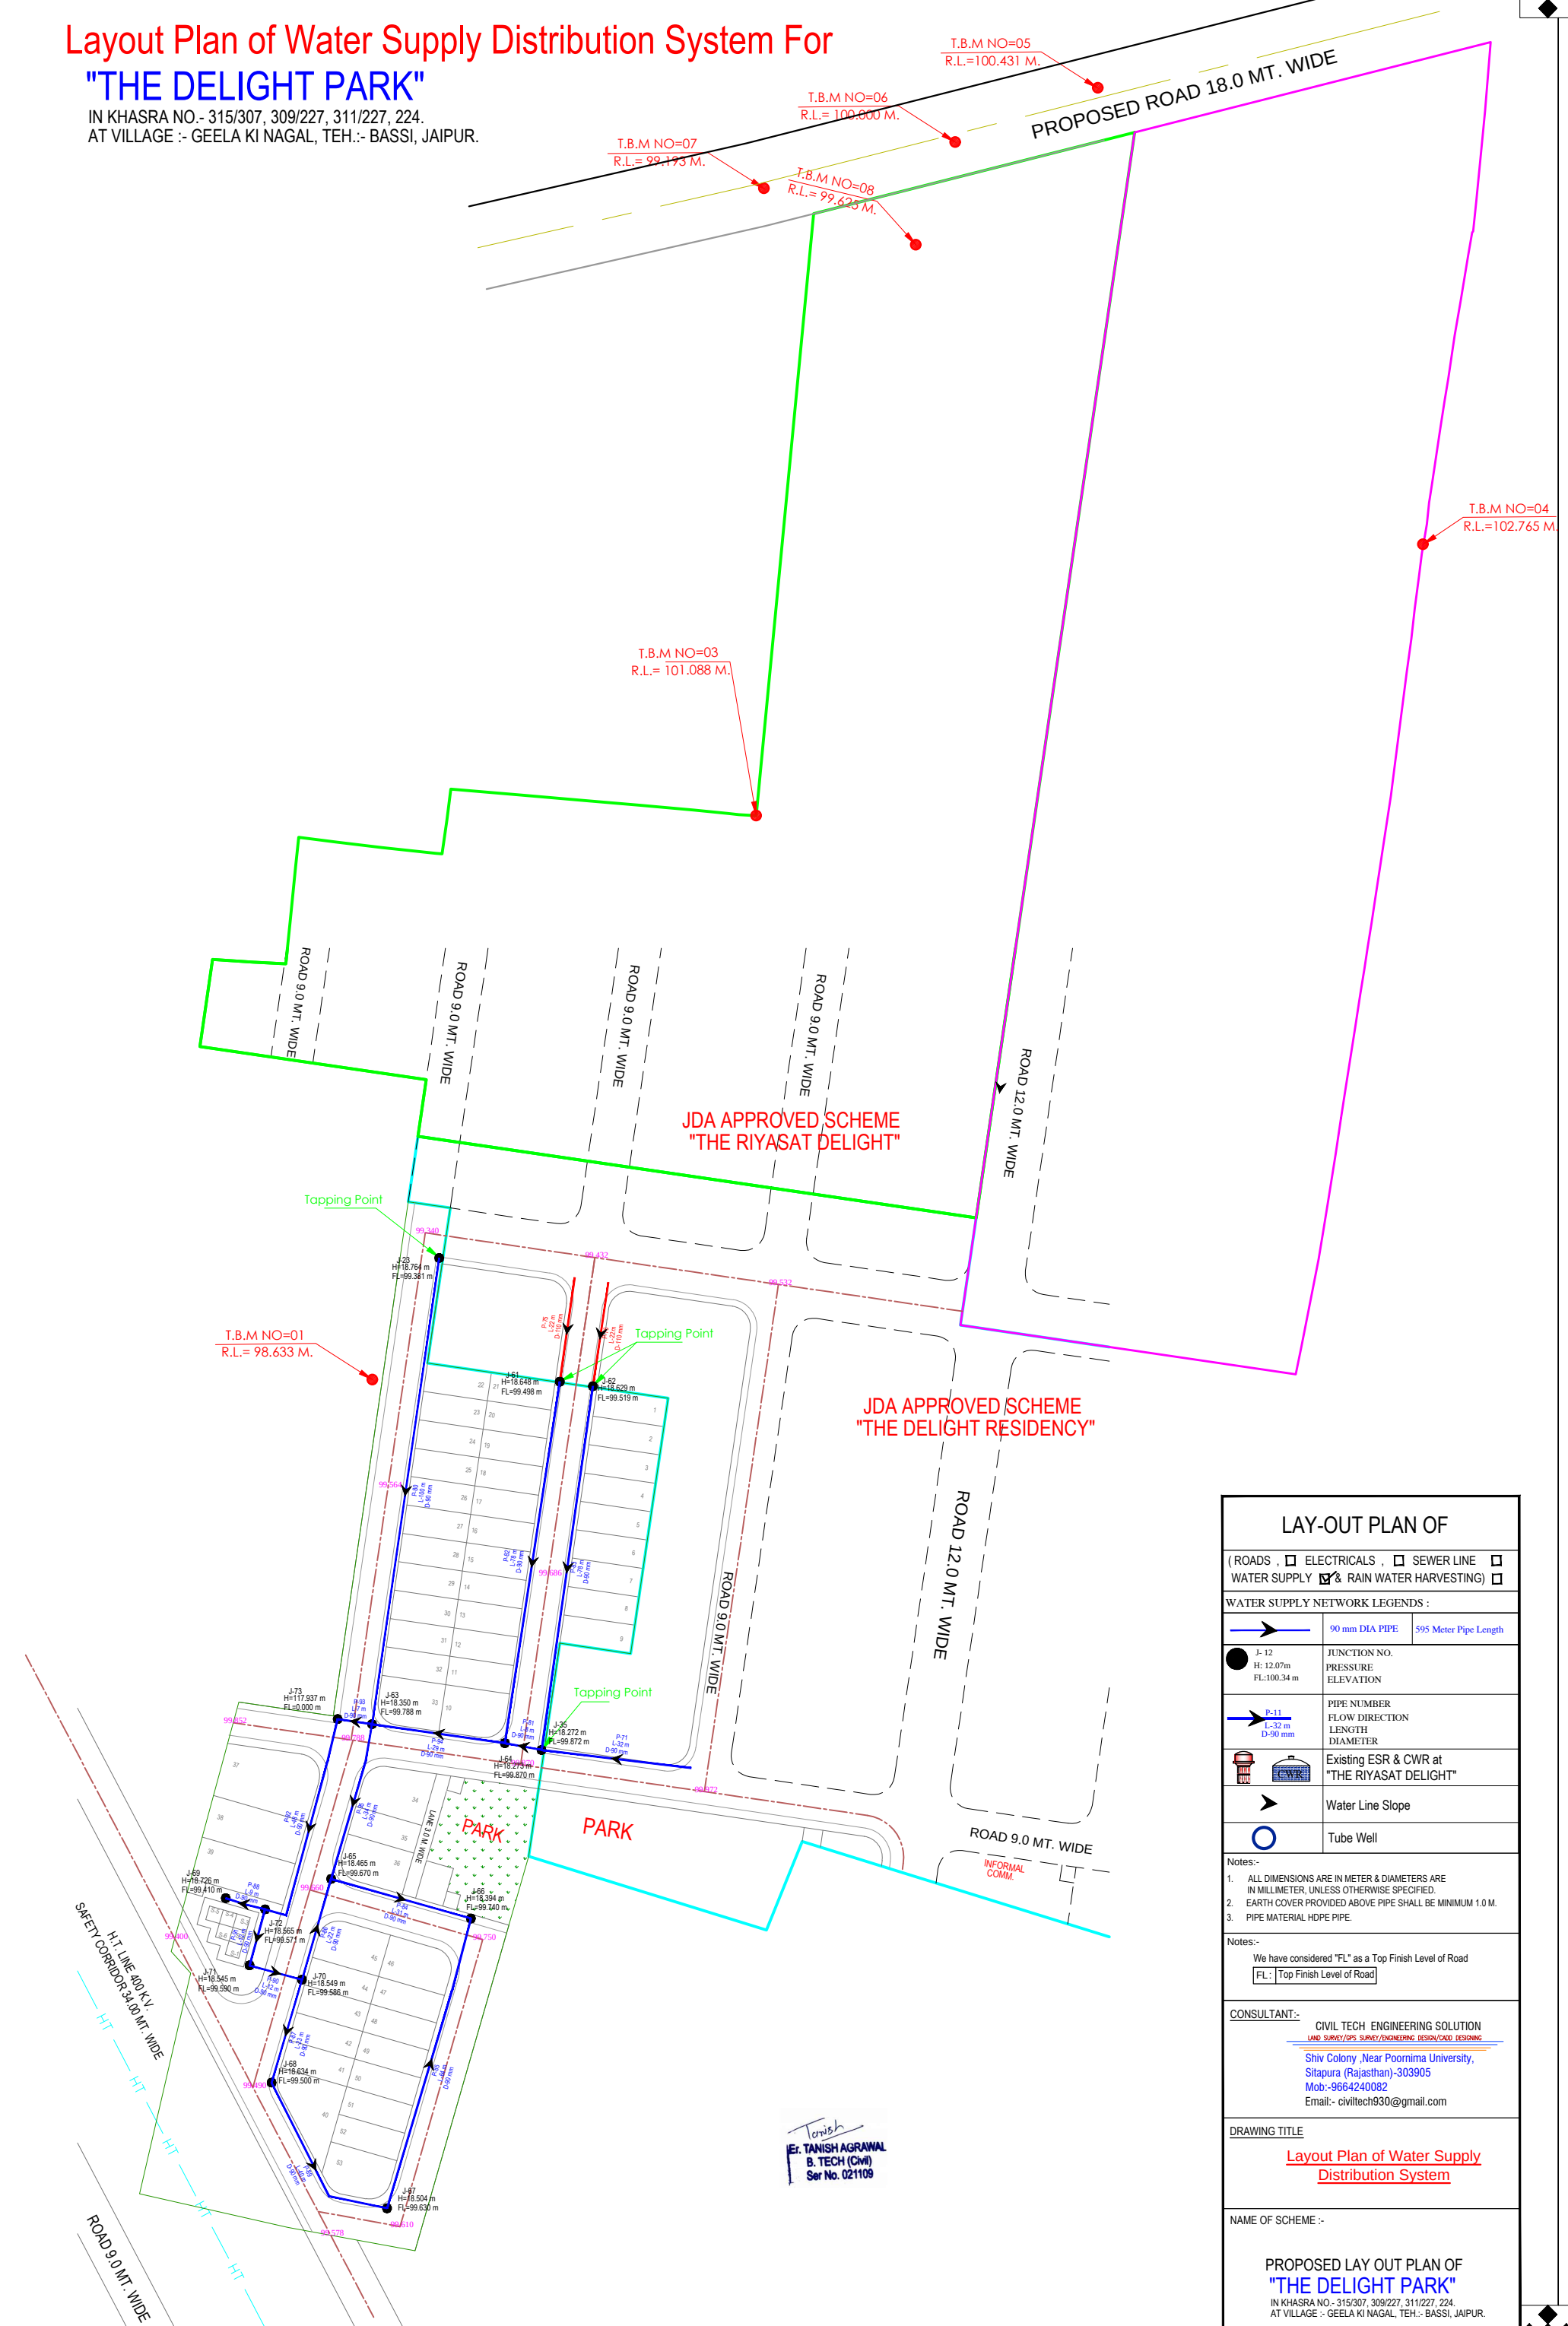

LAY-OUT PLAN OF		
(ROADS , ☐ ELECTRICALS , ☐ SEWER LINE ☐ WATER SUPPLY ☒ & RAIN WATER HARVESTING ☐		
WATER SUPPLY NETWORK LEGENDS :		
	90 mm DIA PIPE	595 Meter Pipe Length
	JUNCTION NO. PRESSURE ELEVATION S-12 H: 12.07m FL:100.34m	
	PIPE NUMBER FLOW DIRECTION LENGTH DIAMETER D-11 S-12 D-90 mm	
 	Existing ESR & CWR at "THE RYASAT DELIGHT"	
	Water Line Slope	
	Tube Well	
Notes:- 1. ALL DIMENSIONS ARE IN METER & DIAMETERS ARE IN MILLIMETER UNLESS OTHERWISE SPECIFIED. 2. EARTH COVER PROVIDED ABOVE PIPE SHALL BE MINIMUM 1.0 M. 3. PIPE MATERIAL, HDPE PIPE.		
Notes:- We have considered "TL" as a Top Finish Level of Road FL / Top Finish Level of Road		
DRAWING TITLE <u>Layout Plan of Water Supply</u> <u>Distribution System</u>		
NAME OF SCHEME :-		
