


SERVICES CONSULTANT: VPTL CONSULTING P-9, 3rd Floor, Sector-14, Gurgaon PH: 01244164618, 01244164616 REV. NO. 001/DATE: 14/04/2018	
TITLE:- PROPOSED PLAN IN KHASRA NO.183,317,318 AT VILLAGE LOHAGAL GANESH GUWARI AMER	
DATE : 18.07.2018	NORTH:-
SCALE :-1:100	NORTH
DRG TITLE:- GROUND FLOOR EXTERNAL STORME WATER DRAIN & RAIN WATER CHAMBER PIPE ROUTE PLAN	
ARCHITECTS:- SHEETAL KUMAR & ASSOCIATES C-84 SHIWAD HOUSE, PRIYTHI RAJ ROAD, C-SCHEME JAIPUR TEL:0-141-4002204	
OWNER	ARCHITECTS

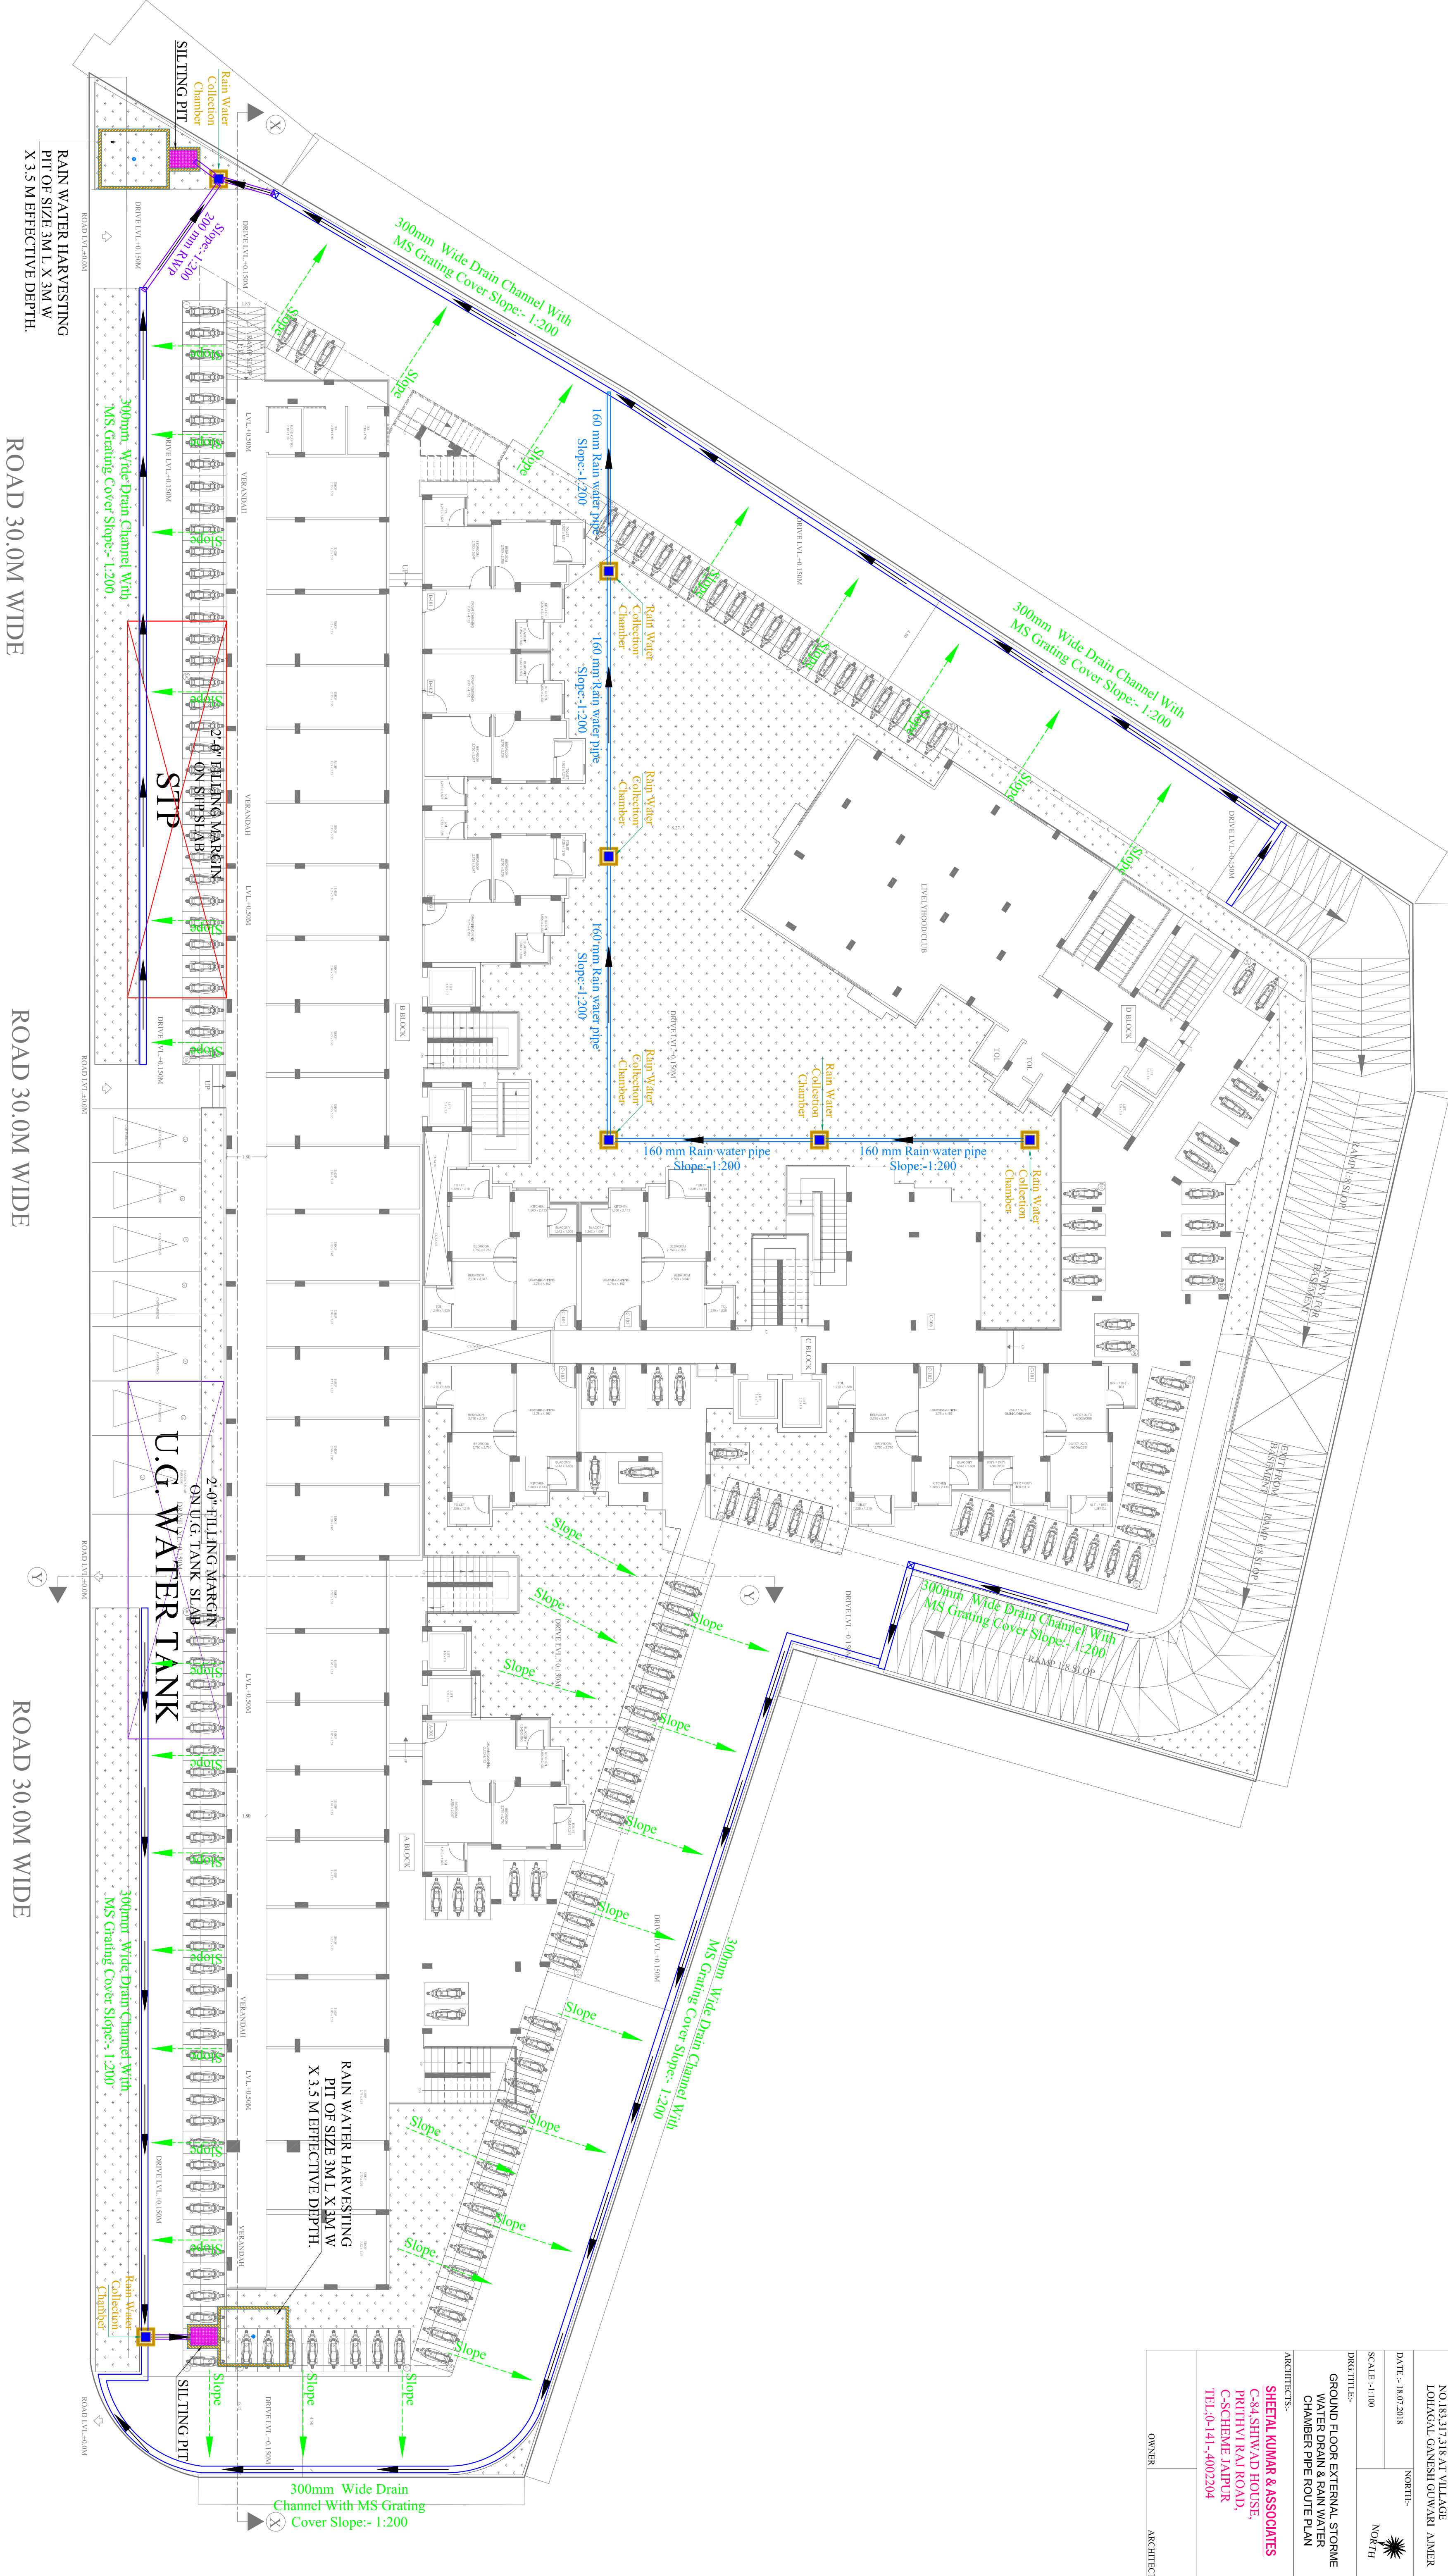

RAIN WATER HARVESTING
PIT OF SIZE 3M L X 3M W
X 3.5 M EFFECTIVE DEPTH.

ROAD 30.0M WIDE

ROAD 30.0M WIDE

ROAD 30.0M WIDE