



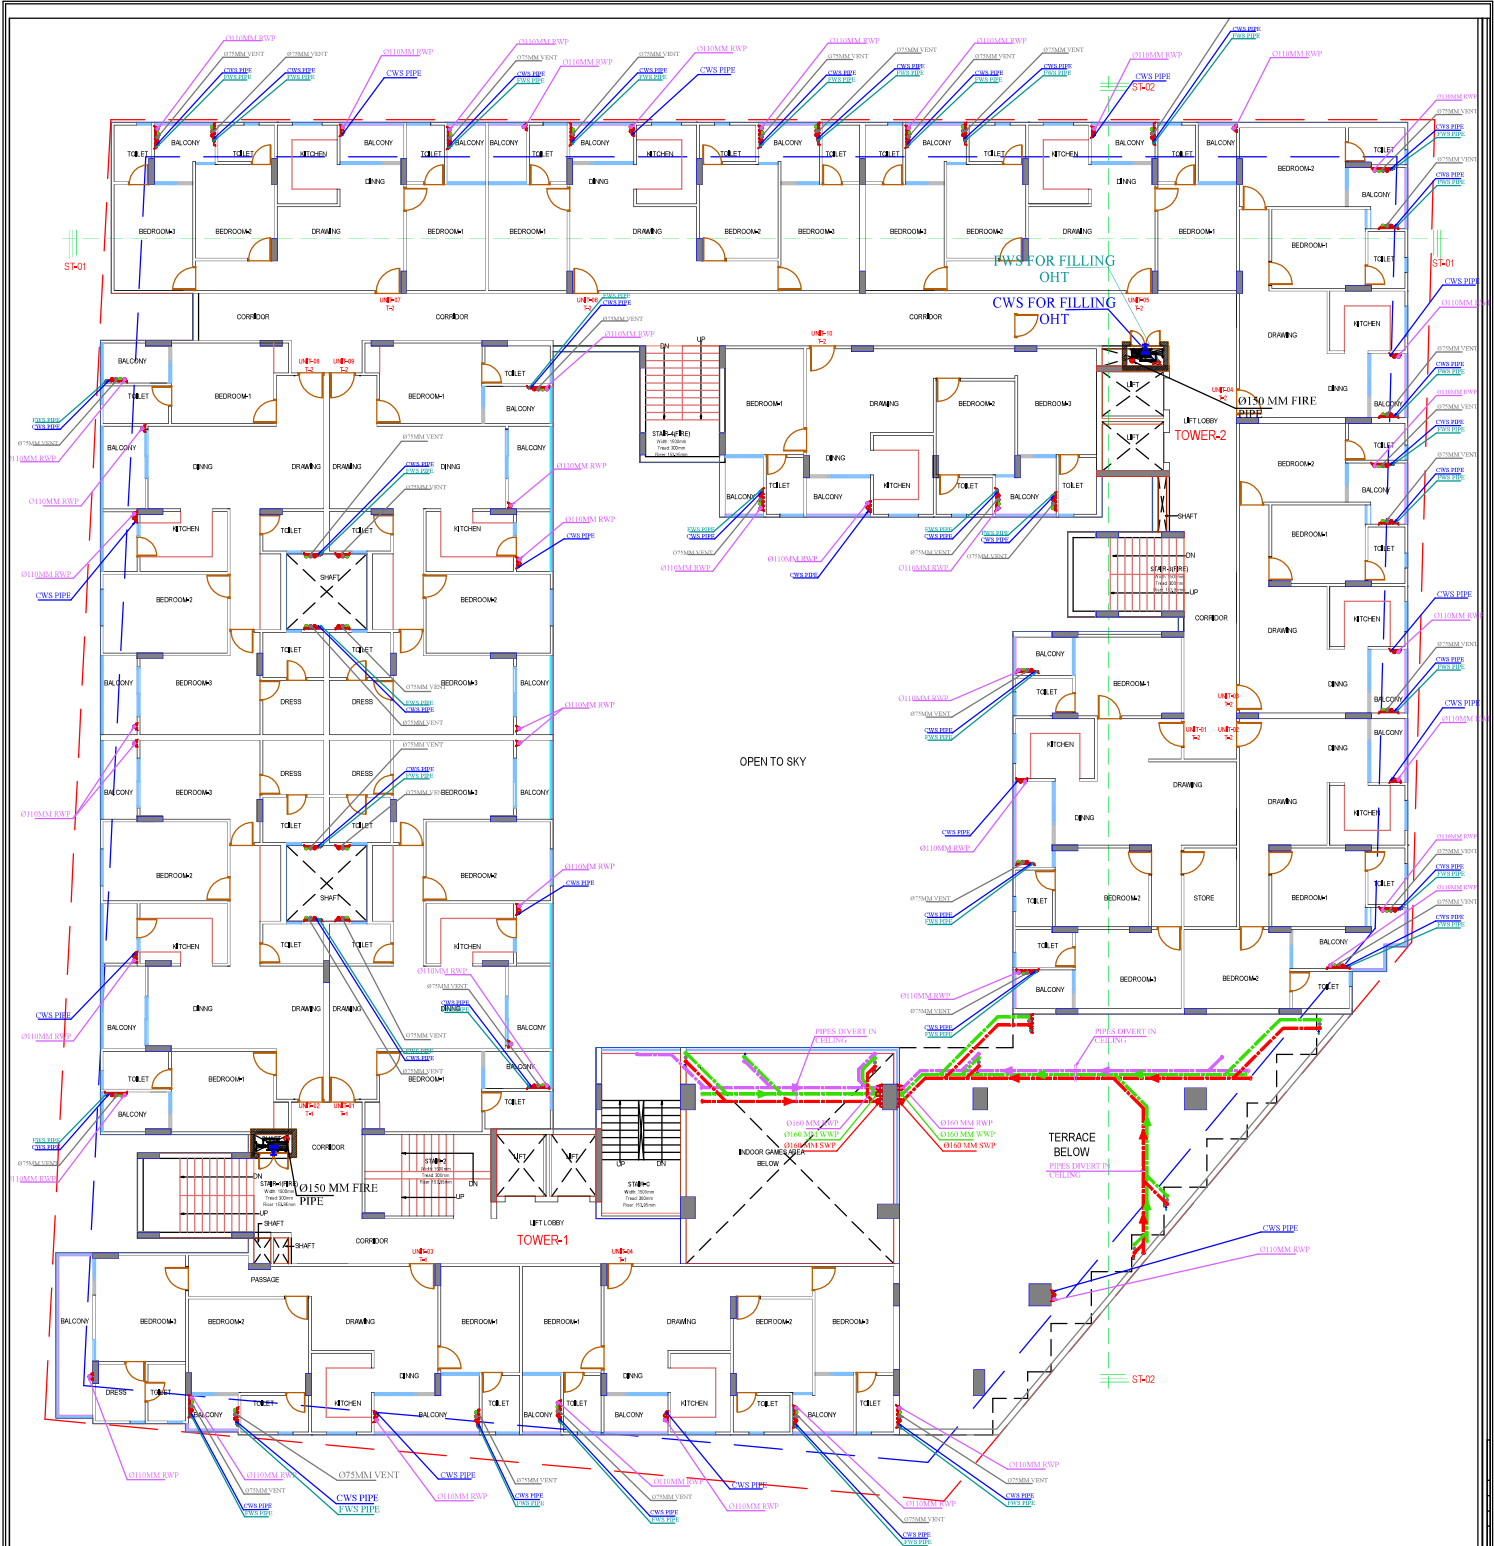


LEGEND:-	
	SWP 0110MM & 160MM SOIL WATER PIPE
	WWP 0110MM & 160MM WASTE WATER PIPE
	RWP 0110MM & 160MM RAIN WATER PIPE
	VP 075MM VENT PIPE
	CWS COLD WATER SUPPLY PIPE
	FWS FLUSHING WATER SUPPLY PIPE
	0110MM & 0160MM SOIL WASTE WATER PIPE
	0110MM & 160MM WASTE WATER PIPE
	0110MM & 160MM RAIN WATER PIPE
	075MM VENT WATER PIPE
	C.O.P. CLEAN OUT POINT
	C.O.P. CLEAN OUT POINT
	C.O.P. CLEAN OUT POINT

ASHOK KUMAR KULDEEP
MEP CONSULTANT
DIP. MECH. (RAC), B.TECH MECH.

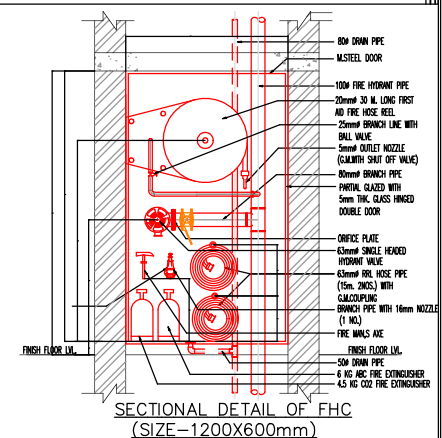


S.NO.	DESCRIPTION	PROJECT:-	ARCHITECT:-	PROJECT NAME:-	DRAWING TITLE:-	MEP CONSULTANT:-	DEALT BY	CHKD BY
		PROPOSED RESIDENTIAL FLATS ON KHASRA NO. 36/5, VILL-MANDAU, TEH-SANGANER, JAIPUR	Tushar Sogani Designs Pvt. Ltd, architects & designers Studio - 402, 1 st FZ "SURYODAY", Subhash Marg, Bagadiya Bhawan, C/Scheme, Jaipur-302001 TEL: +91-141-4400560, 4004537 email: studio@sogandesigns.com website: www.sogandesigns.com	ACROPOLIS	THIRD FLOOR INTERNAL DRAINAGE & FIRE FIGHTING PLAN	 N/A, N/A, SPORTS COMPLEX N/A, N/A, SPORTS COMPLEX, JAIPUR, 302014, N/A, 401 & 402, RAGHU SAPPHIRE CENTER, CITY LINE, JAIPUR, 302014, N/A, N/A, 101/102, 103/104, 105/106, N/A, N/A, 107/108, 109/110, 111/112, 113/114, N/A, N/A, 115/116, 117/118, 119/120, 121/122, N/A, N/A, 123/124, 125/126, 127/128, 


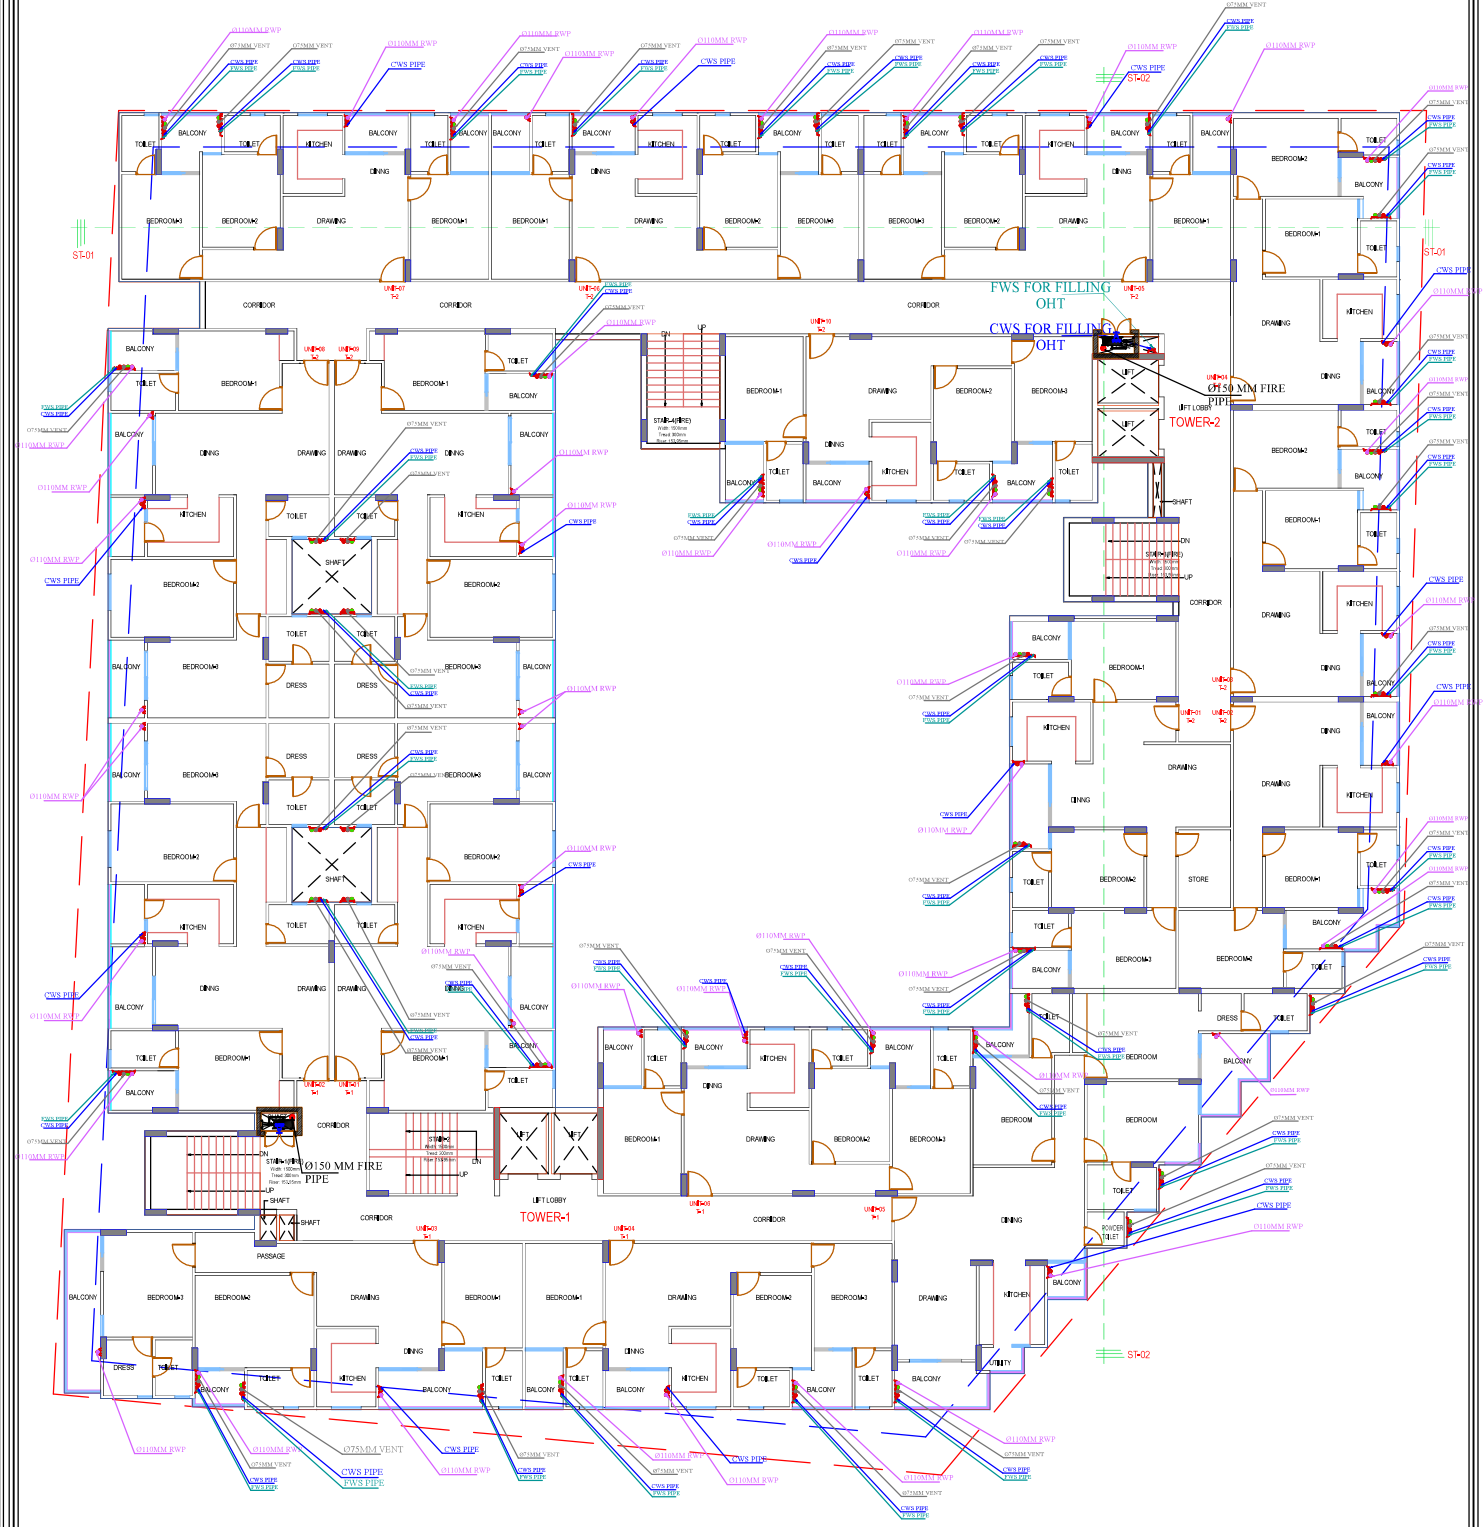


LEGEND:-	
	SWP Ø110MM & 160MM SOIL WATER PIPE
	WWP Ø110MM & 160MM WASTE WATER PIPE
	RWP Ø110MM & 160MM RAIN WATER PIPE
	VP Ø75MM VENT PIPE
	CWS COLD WATER SUPPLY PIPE
	FWS FLUSHING WATER SUPPLY PIPE
	Ø110MM&Ø160MM SOIL WASTE WATER PIPE
	Ø110MM & 160MM WASTE WATER PIPE
	Ø110MM & 160MM RAIN WATER PIPE
	Ø75MM VENT WATER PIPE
C.O.P.	CLEAN OUT POINT
C.O.P.	CLEAN OUT POINT
C.O.P.	CLEAN OUT POINT

ASHOK KUMAR KULDEEP
MEP CONSULTANT
DIP. MECH. (RAC), B.TECH MECH.

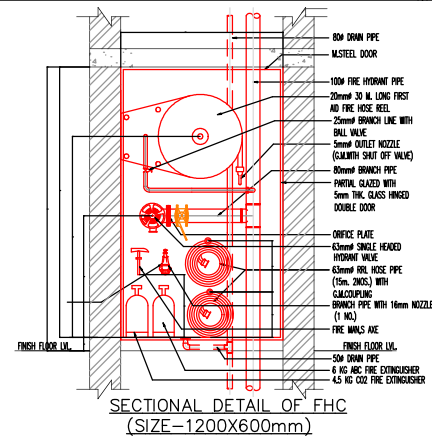


S.NO.	DESCRIPTION	PROJECT:	ARCHITECT:-	PROJECT NAME:-	DRAWING TITLE:-	MEP CONSULTANT:-	DEALT BY	CHKD BY
		PROPOSED RESIDENTIAL FLATS ON KHASRA NO. 36/5, VILL-MANDAU, TEH-SANGANER, JAIPUR	Tushar Sogani Designs Pvt. Ltd, architects n designers Studio - 402, T-72 "SURYODAY", Subhash Marg, Bagadiya Bhawan, C-Scheme, Jaipur-302001 TEL: +91-8144000560, 4004537 email: studio@sdsdarch.com website: www.sdsdarch.com	ACROPOLIS	TYPICAL FLOOR INTERNAL DRAINAGE & FIRE FIGHTING PLAN	MEPEX N/A, N/A SPORTS COMPLEX NATURAL GAS, SANGANER ROAD, JAIPUR, 302014, R/O, 402 & 403, RAGHU SAPPHIRE CENTER, CITY LINE, JAIPUR, 302014, PIN: 302014 Email: mepepx@gmail.com www.mepepx.com	AZHAR SHEET A1	AVINASH DIRECTION N
				CLIENT NAME:- MGB Prime Estates LLP	DWG STATUS:- FOR RERA SUBMISSION		DATE 24.10.2024	

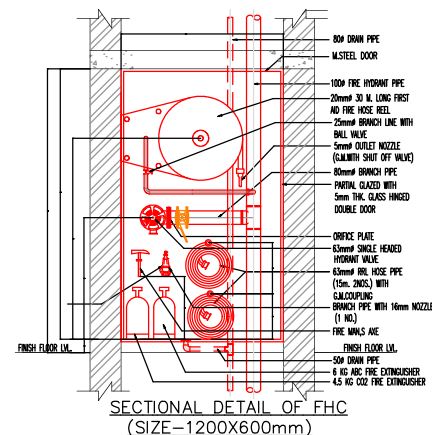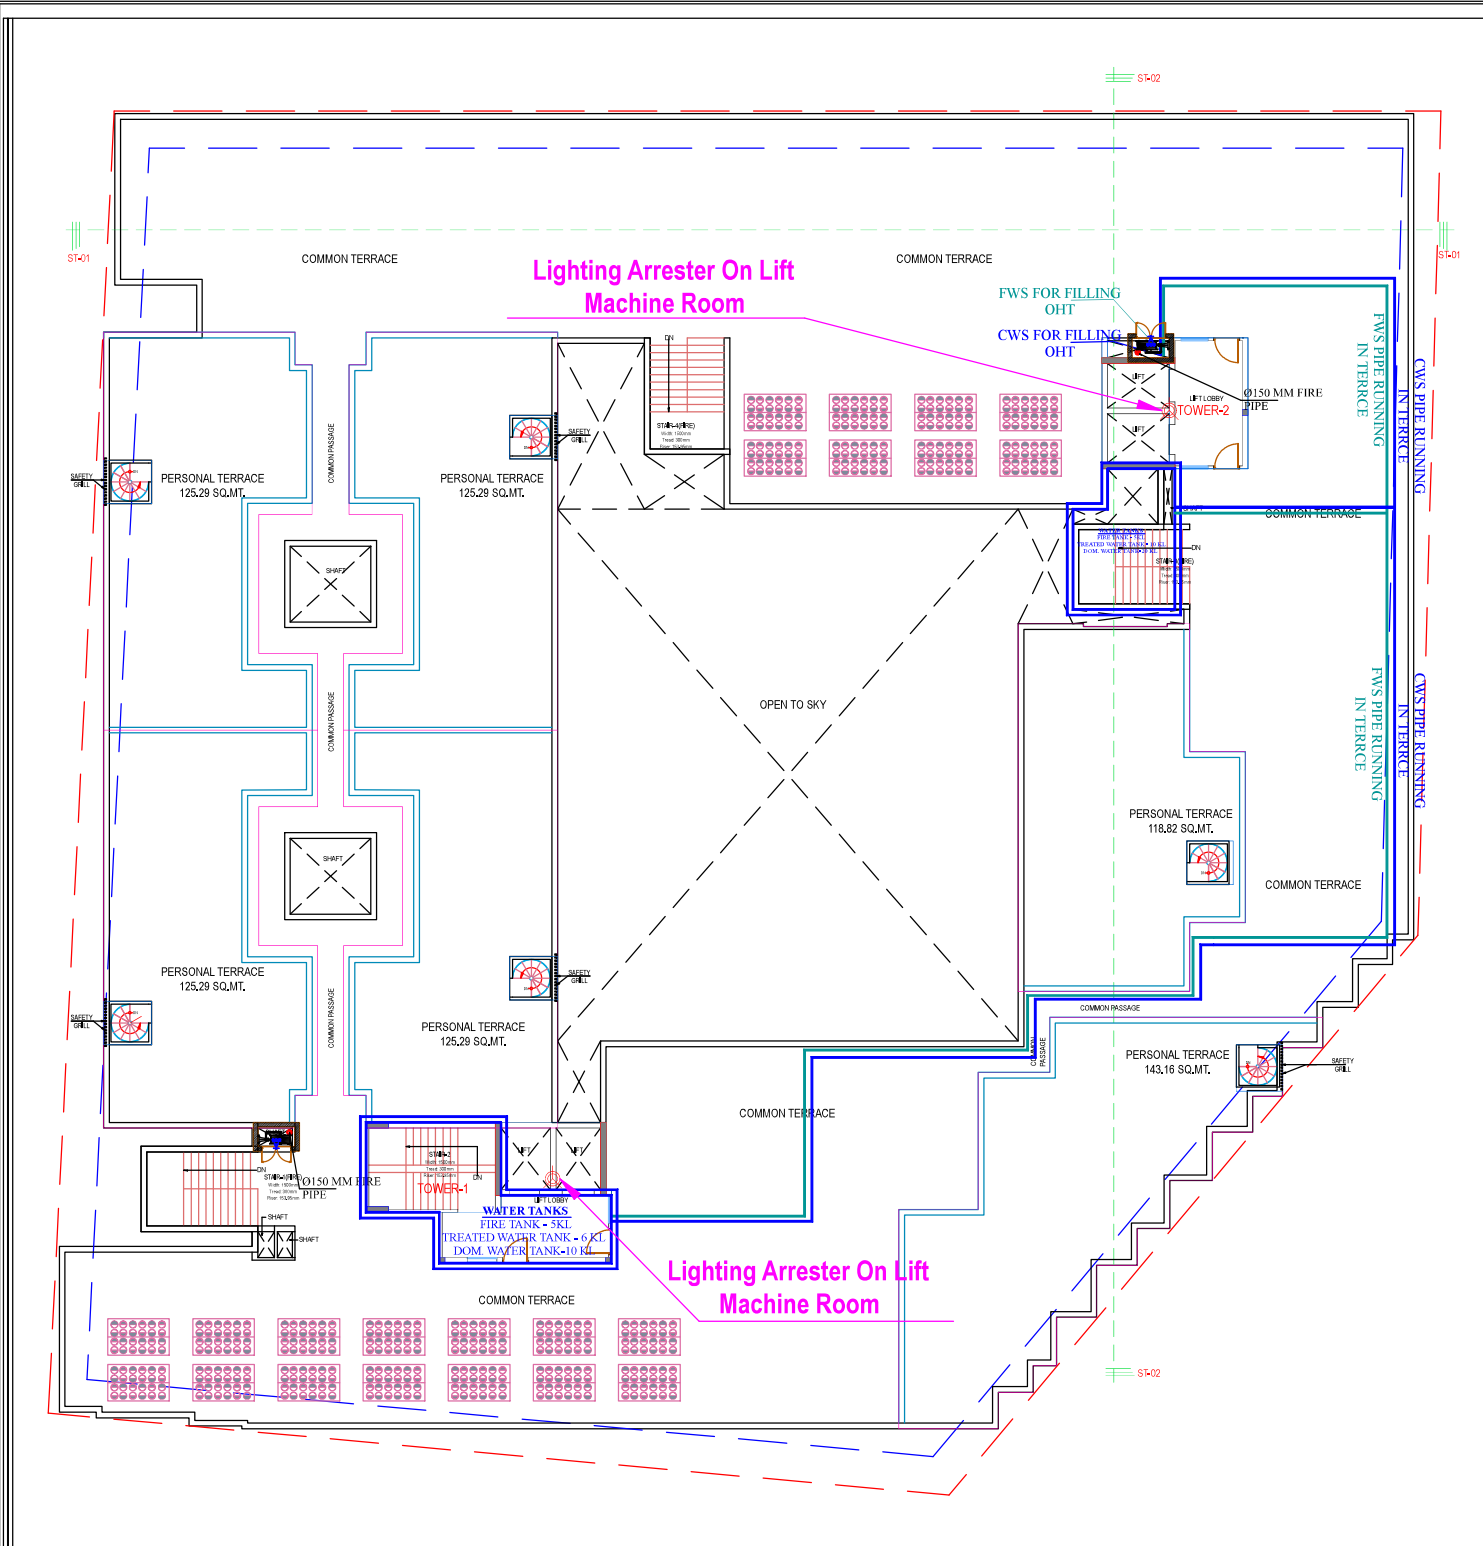

ASHOK KUMAR KULDEEP
MEP CONSULTANT
DIP. MECH. (RAC). B.TECH MECH.

SECTIONAL DETAIL OF FHC
(SIZE-1200X600mm)

S.NO.	DESCRIPTION	PROJECT:	ARCHITECT:-	PROJECT NAME:-	DRAWING TITLE:-	MEP CONSULTANT:-	DEALT BY	CHKD BY
		PROPOSED RESIDENTIAL FLATS ON KHASRA NO. 36/5, VILL.-MANDAU, TEH.-SANGANER, JAIPUR	Tushar Sogani Designs Pvt. Ltd, architects n designers Studio - 402, 1st FZ, "SURYODAY", Subhash Marg, Bagadiya Bhawan, C-6, Scheme, Jaipur-302001 TEL:- 0141-44004980, 4004537 email: studio@sdsdarch.com website: www.sdsdarch.com	ACROPOLIS	TERRACE MEP SERVICES PLAN	MEPEX	AZHAR	AVINASH
				CLIENT NAME:-	DWG STATUS:-	N/A, N/A, SPORTS COMPLEX HATCH PLOT, SINGH ROAD, JAIPUR, 302014, R/O, 402 & 403, RAGHU SAPPHIRE CENTER, CIVIL LINES, JAIPUR, 302008, Ph: 9697170810, 7588092164 Email: mepepx@gmail.com www.mepepx@gmail.com	SHEET A1	DIRECTION N
				MGB Prime Estates LLP	FOR RERA SUBMISSION		DATE 24.10.2024	

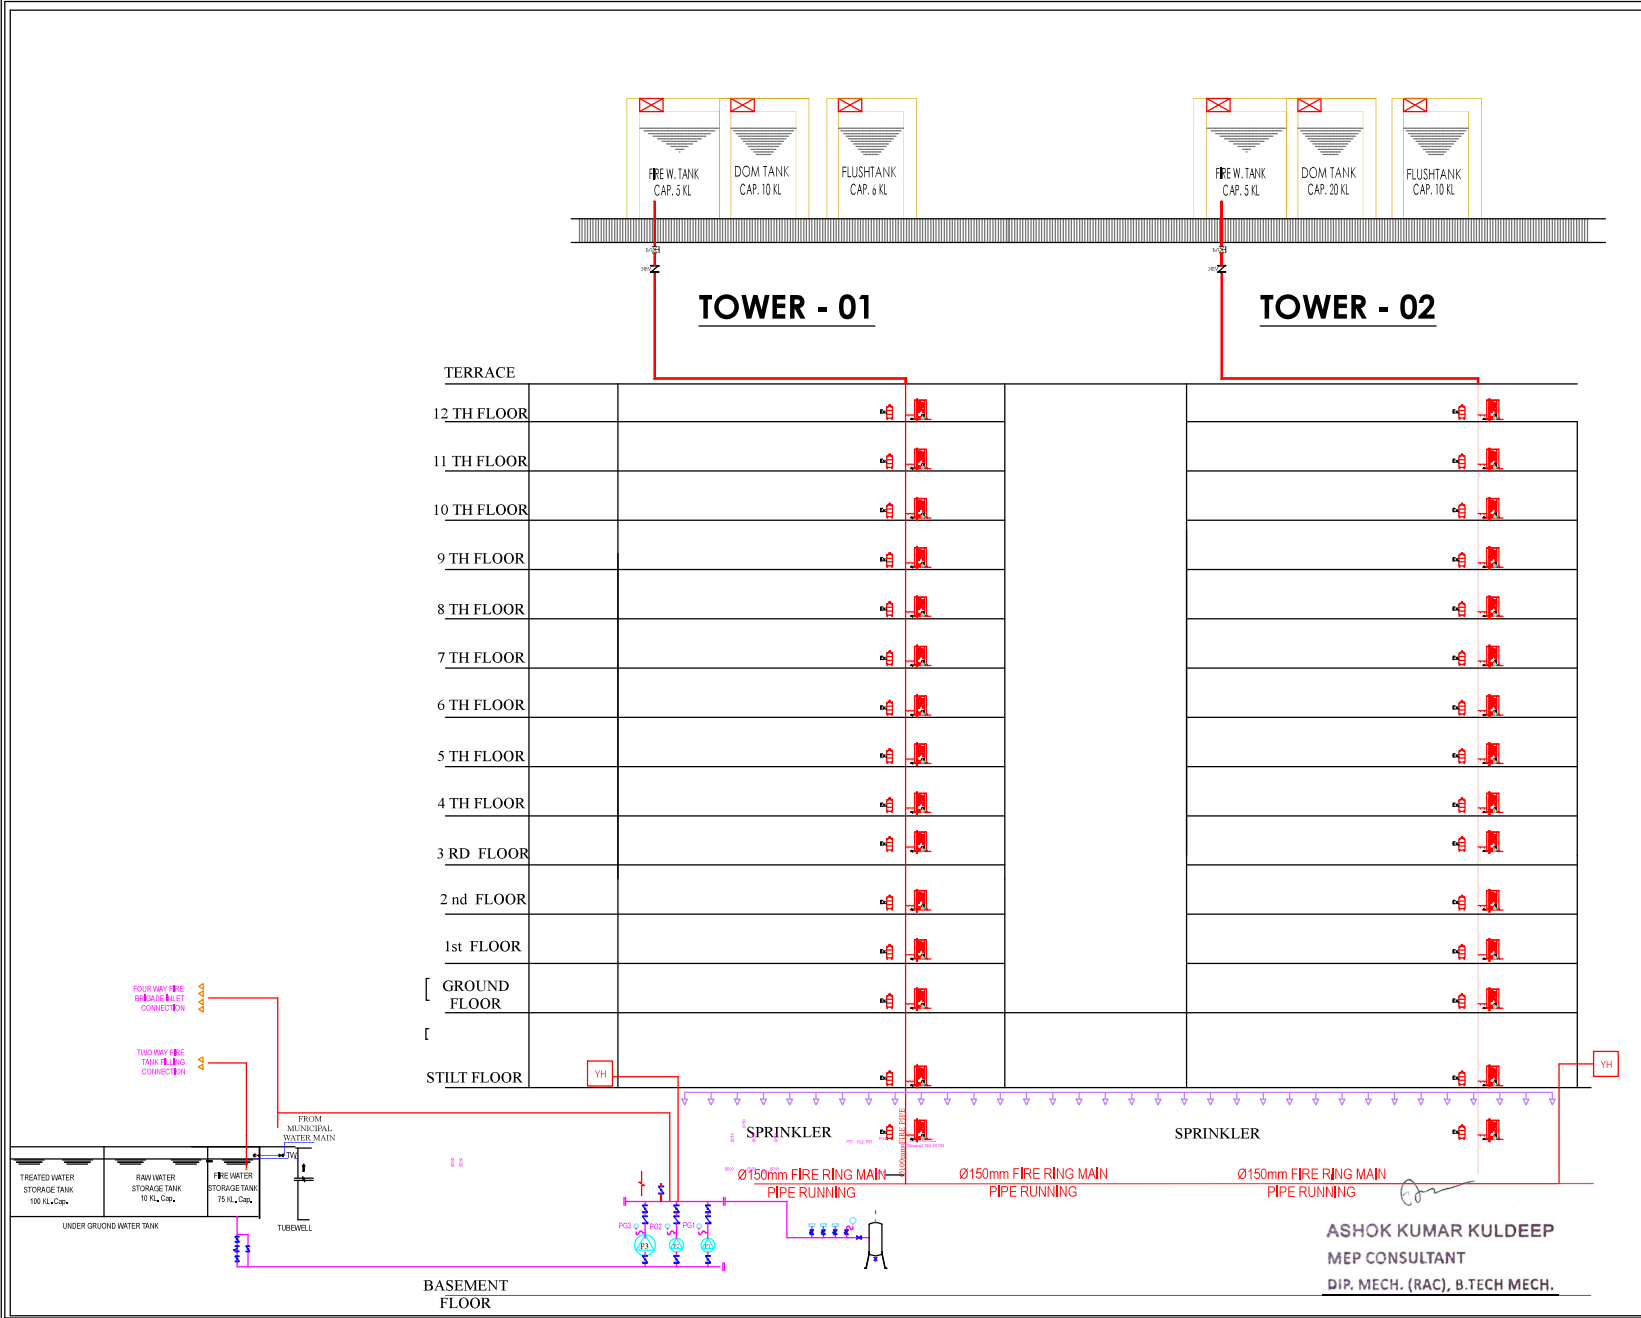

LEGEND	
SYM.	DESCRIPTION
PG	PRESSURE GAUGE
PS	PRESSURE SWITCH
	BUTTERFLY VALVE
	LANDING VALVE (SINGLE HEADED)
	FIRE HOSE CABINET
	FIRE EXTINGUISHER
	NON RETURN VALVE
	BALL VALVE
	Y TYPE STRAINER
	SPRINKLER
	FLOW SWITCH
	ROUTE VALVE
	180 LPM JOCKEY PUMP
	2280 LPM ELECTRIC PUMP
	2280 LPM DIESEL PUMP

S.NO.	DESCRIPTION	PROJECT :	ARCHITECT :-	PROJECT NAME :-	DRAWING TITLE :-	MEP CONSULTANT :-	DEALT BY	CHKD BY
		PROPOSED RESIDENTIAL FLATS ON	Tushar Sogani Designs Pvt. Ltd.	ACROPOLIS	FIRE FIGHTING SCHEMATIC PLAN		AZHAR	AVINASH
		KHASRA NO. 36/5, VILL.-MANDAU,	architects n designers	CLIENT NAME :-	DWG STATUS :-	H.O.: S.R. SPORTS COMPLEX	SHEET	DIRECTION
		TEH.-SANGANER, JAIPUR	Studio - 400, F-72, "SURYODAY", Subhash Marg,	MGB Prime Estates LLP	FOR RERA SUBMISSION	HATOJ MOD, (SIRSI ROAD, JAIPUR, 302012,	A1	N
			Bagadiya Bhawan, C-Scheme, Jaipur-302001			B.O.: 401 & 402, RAGHU SAPPHIRE CENTER,	DATE	
			TEL.: +91-141-4004560, 4004537			CIVIL LINES, JAIPUR, 302006.	24.10.2024	
			email: studio@tsdplarch.com			Mo. No.-9571758110, 7568093164		
			website : www.tsdplarch.com			Email: mepexconsultant@gmail.com		
						teammepex@gmail.com		