



ELECTRICAL LINE MAP FOR ELECTRIFICATION WORK OF PRIVATE RESIDENTIAL COLONY BRINDAVAN ENCLAVE PHASE-III WEST BLOCK

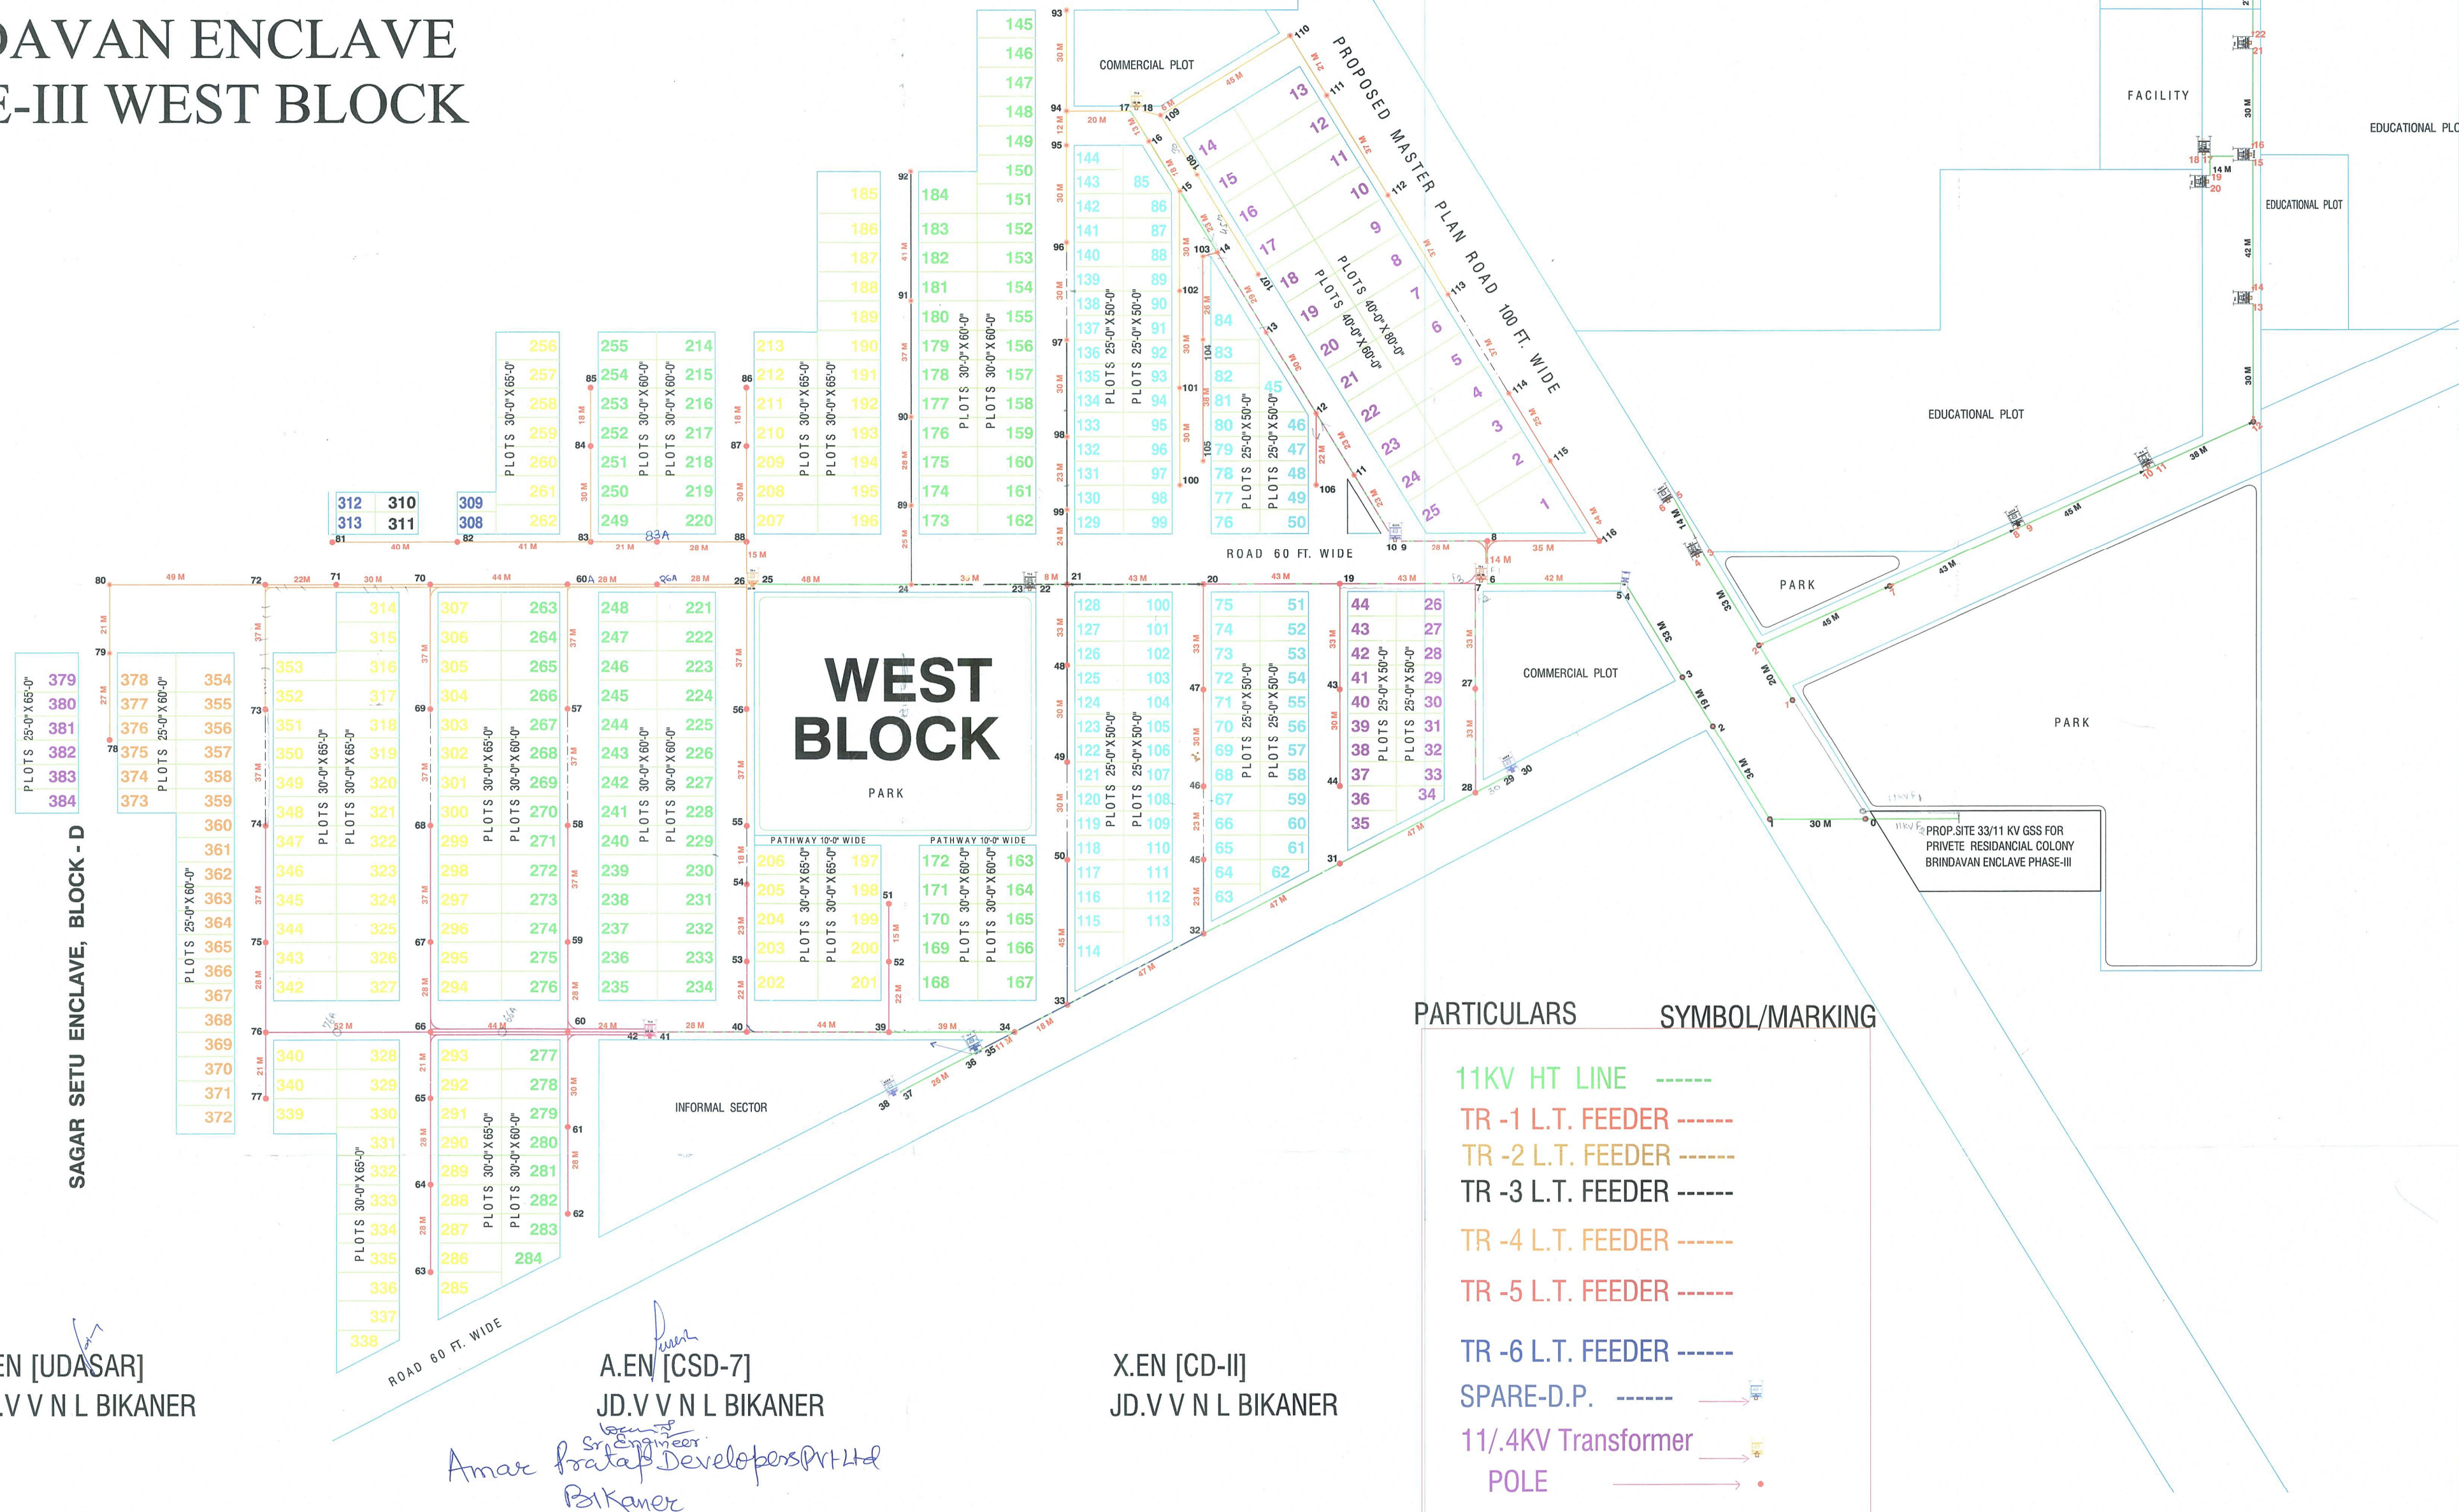

ELECTRICAL LINE MAP FOR ELECTRIFICATION WORK OF PRIVATE RESIDENTIAL COLONY

BRINDAVAN ENCLAVE PHASE-III EAST BLOCK

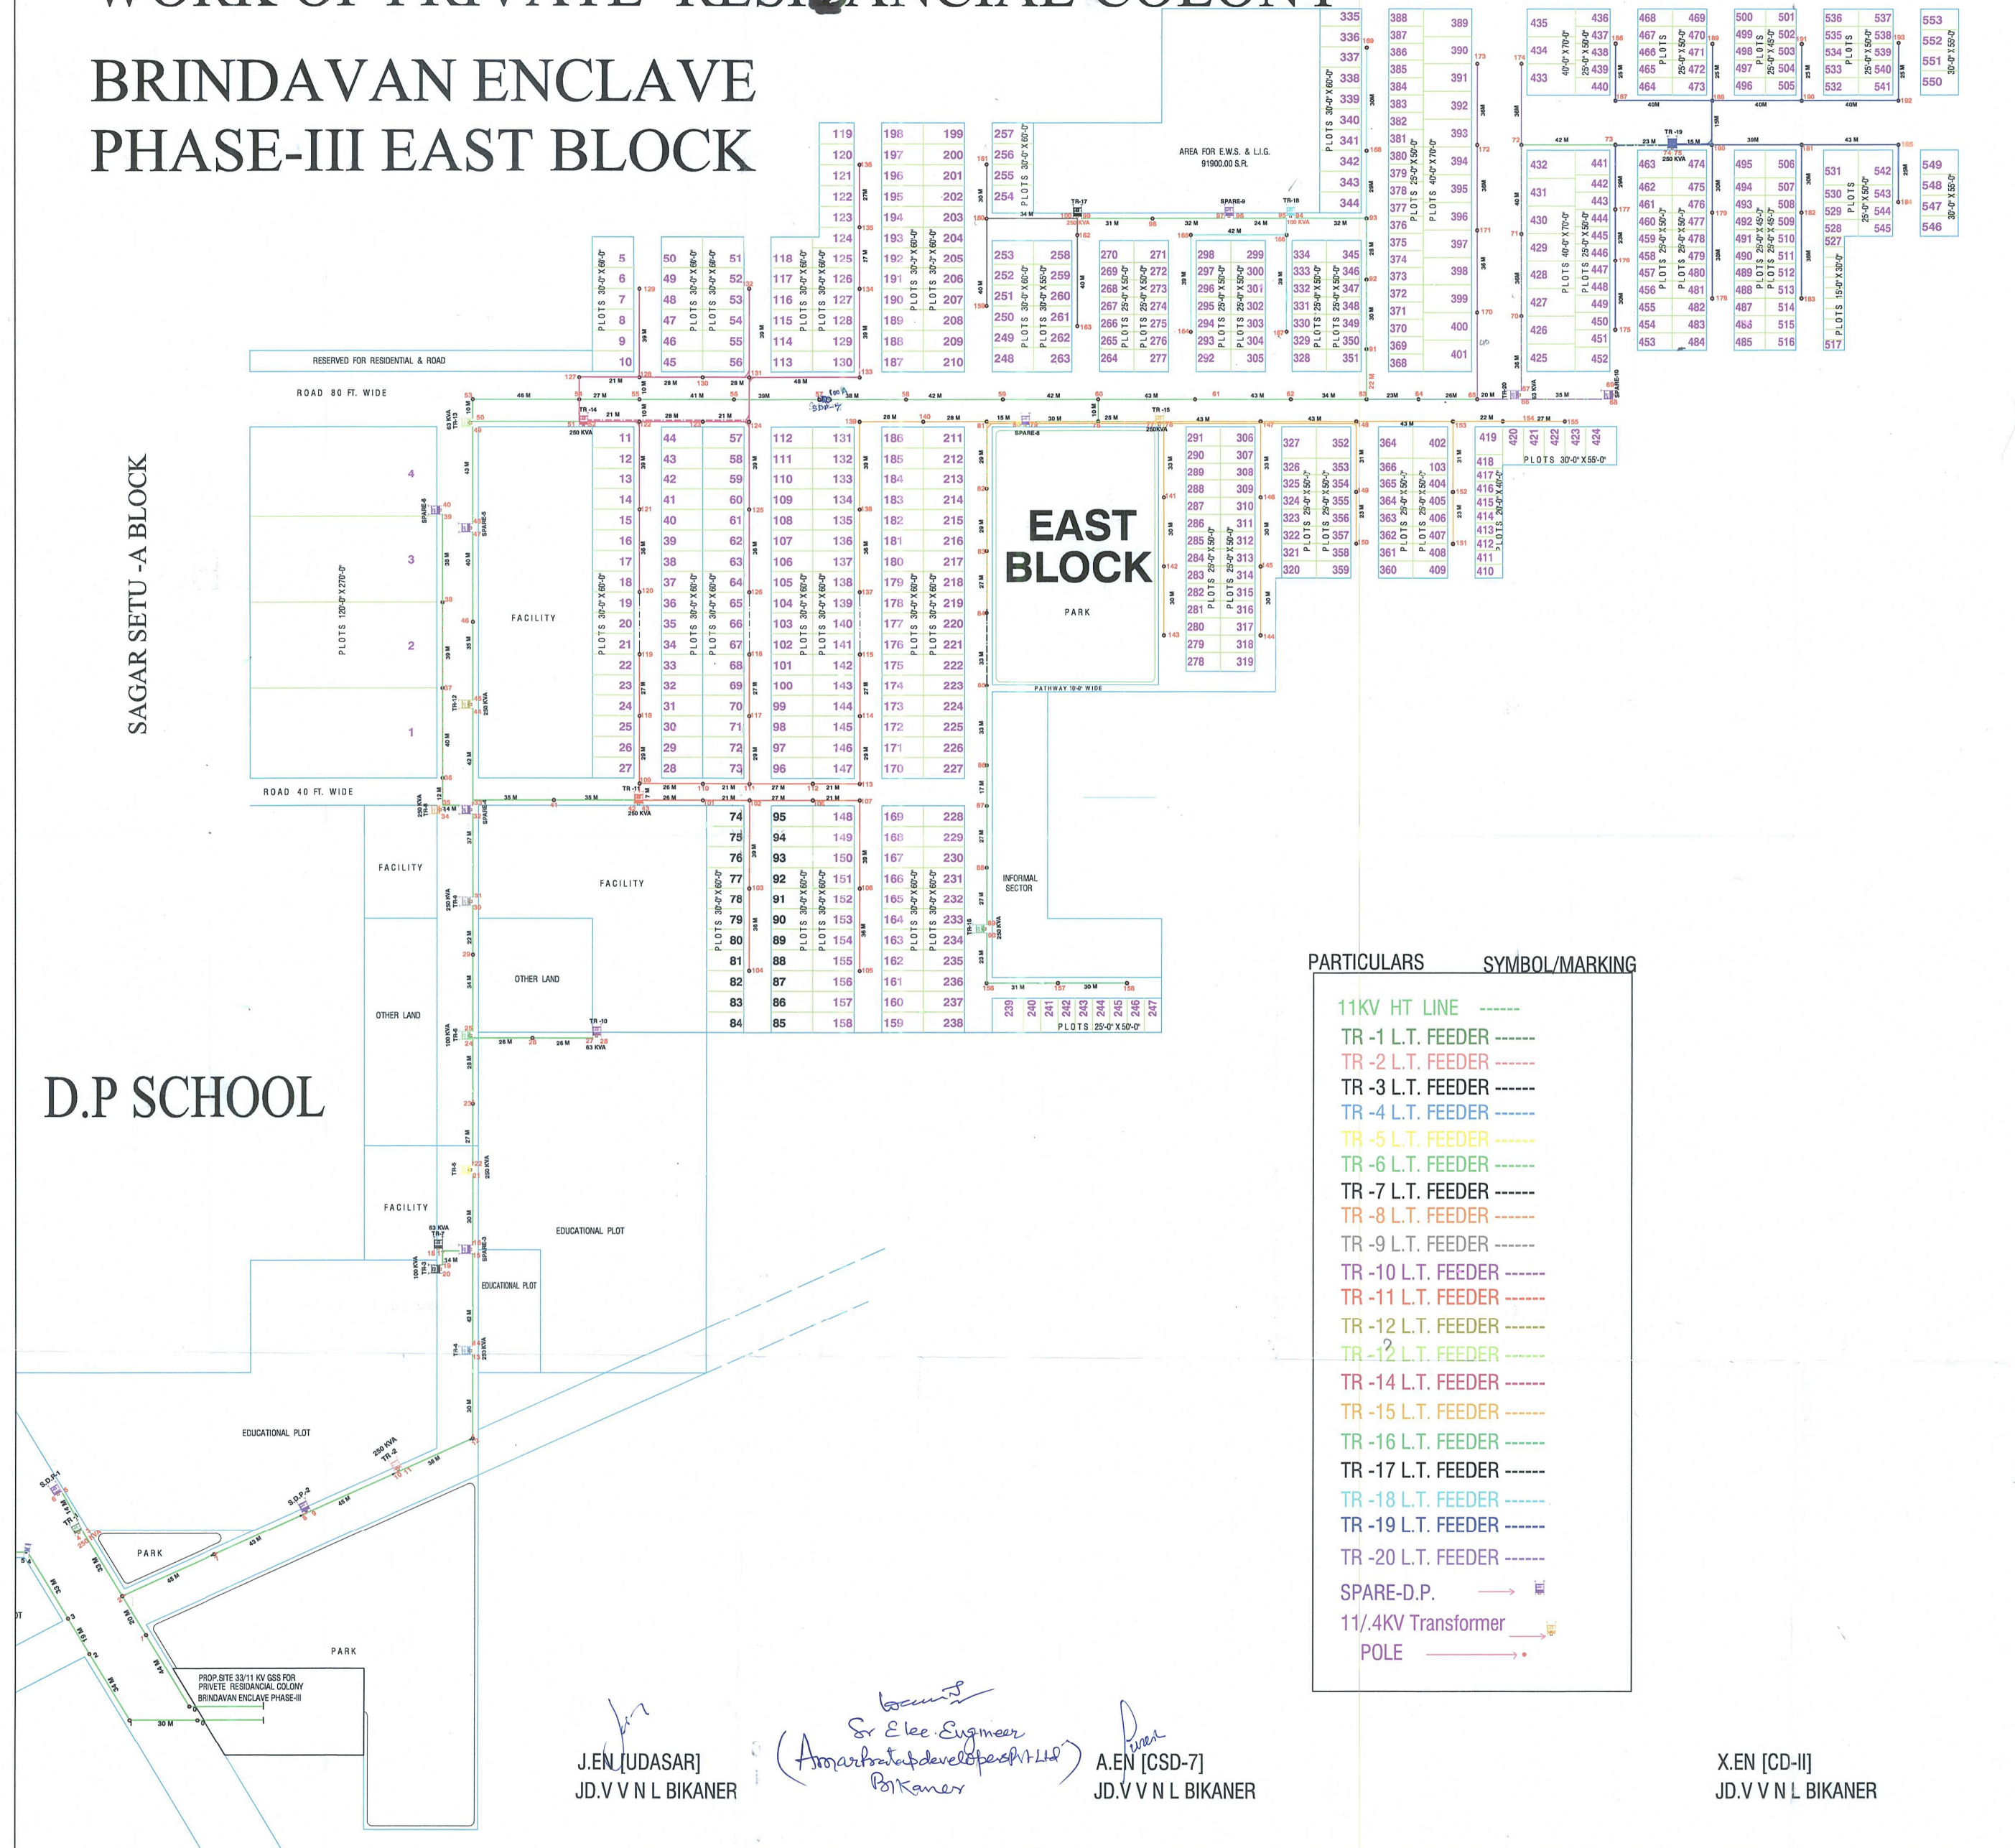

J.EN [UDASAR]
JD.V V N L BIKANER

Sr. Elec Engineer
(Amrta Subdevelopment Pvt. Ltd.)
Bikaner

A.EN [CSD-7]
JD.V V N L BIKANER

X.EN [CD-II]
JD.V V N L BIKANER