



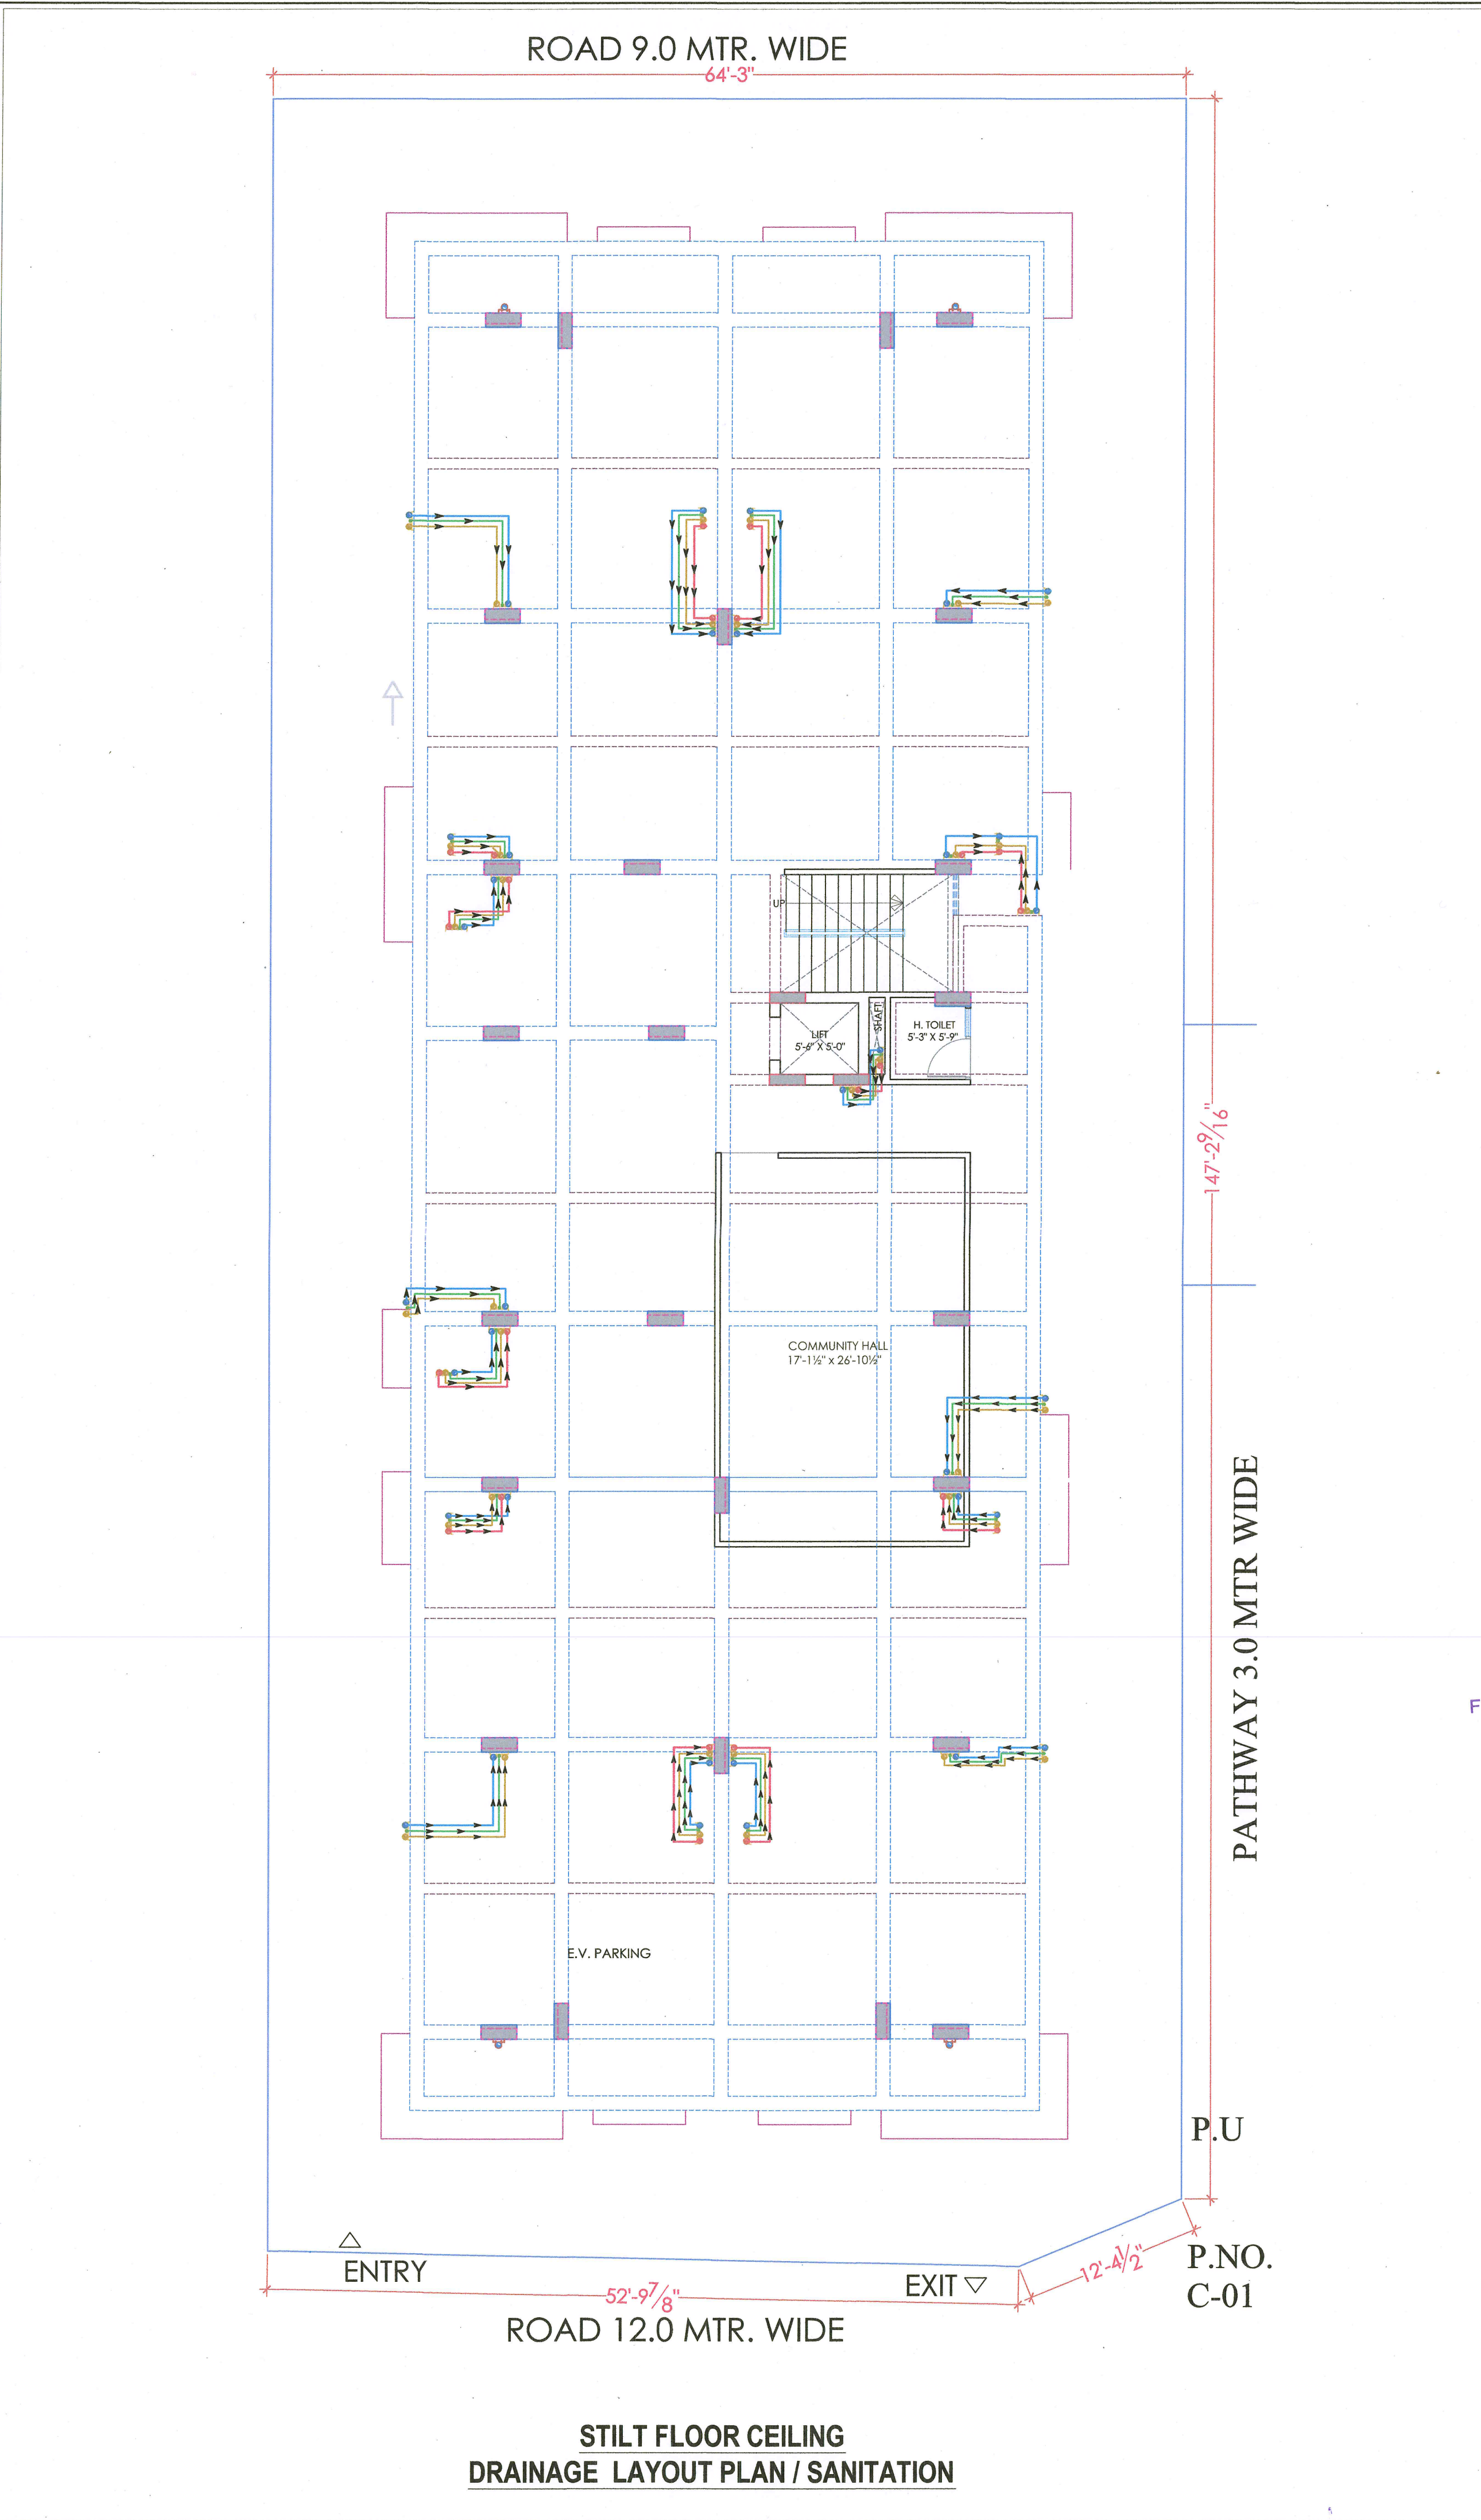

PROJECT NAME :		
ASTHA PRIME		
DEVELOPER NAME :		
ASTHA REAL ESTATE		
LEGEND:-		
①	SOIL PIPE	
②	WASTE PIPE	
③	VENT PIPE	
④	COLD WATER SUPPLY (CWS)	
⑤	HOT WATER SUPPLY (HWS)	
	RAIN WATER PIPE	
SW	SEWER LINE- EXTERNAL	
RW	STORM WATER DRAINAGE PIPE	
	SEWERAGE MANHOLE (2' x 2')	M.H.
	STORM WATER MANHOLE (2' x 2')	M.H.
GT	GULLY TRAP	
BV	BALL VALVE	
FT	FLOOR TRAP	
FD	FLOOR FLOOR DRAIN	
	RAIN WATER COLLECTION CHAMBER 450X450MM	
	KHURRA	

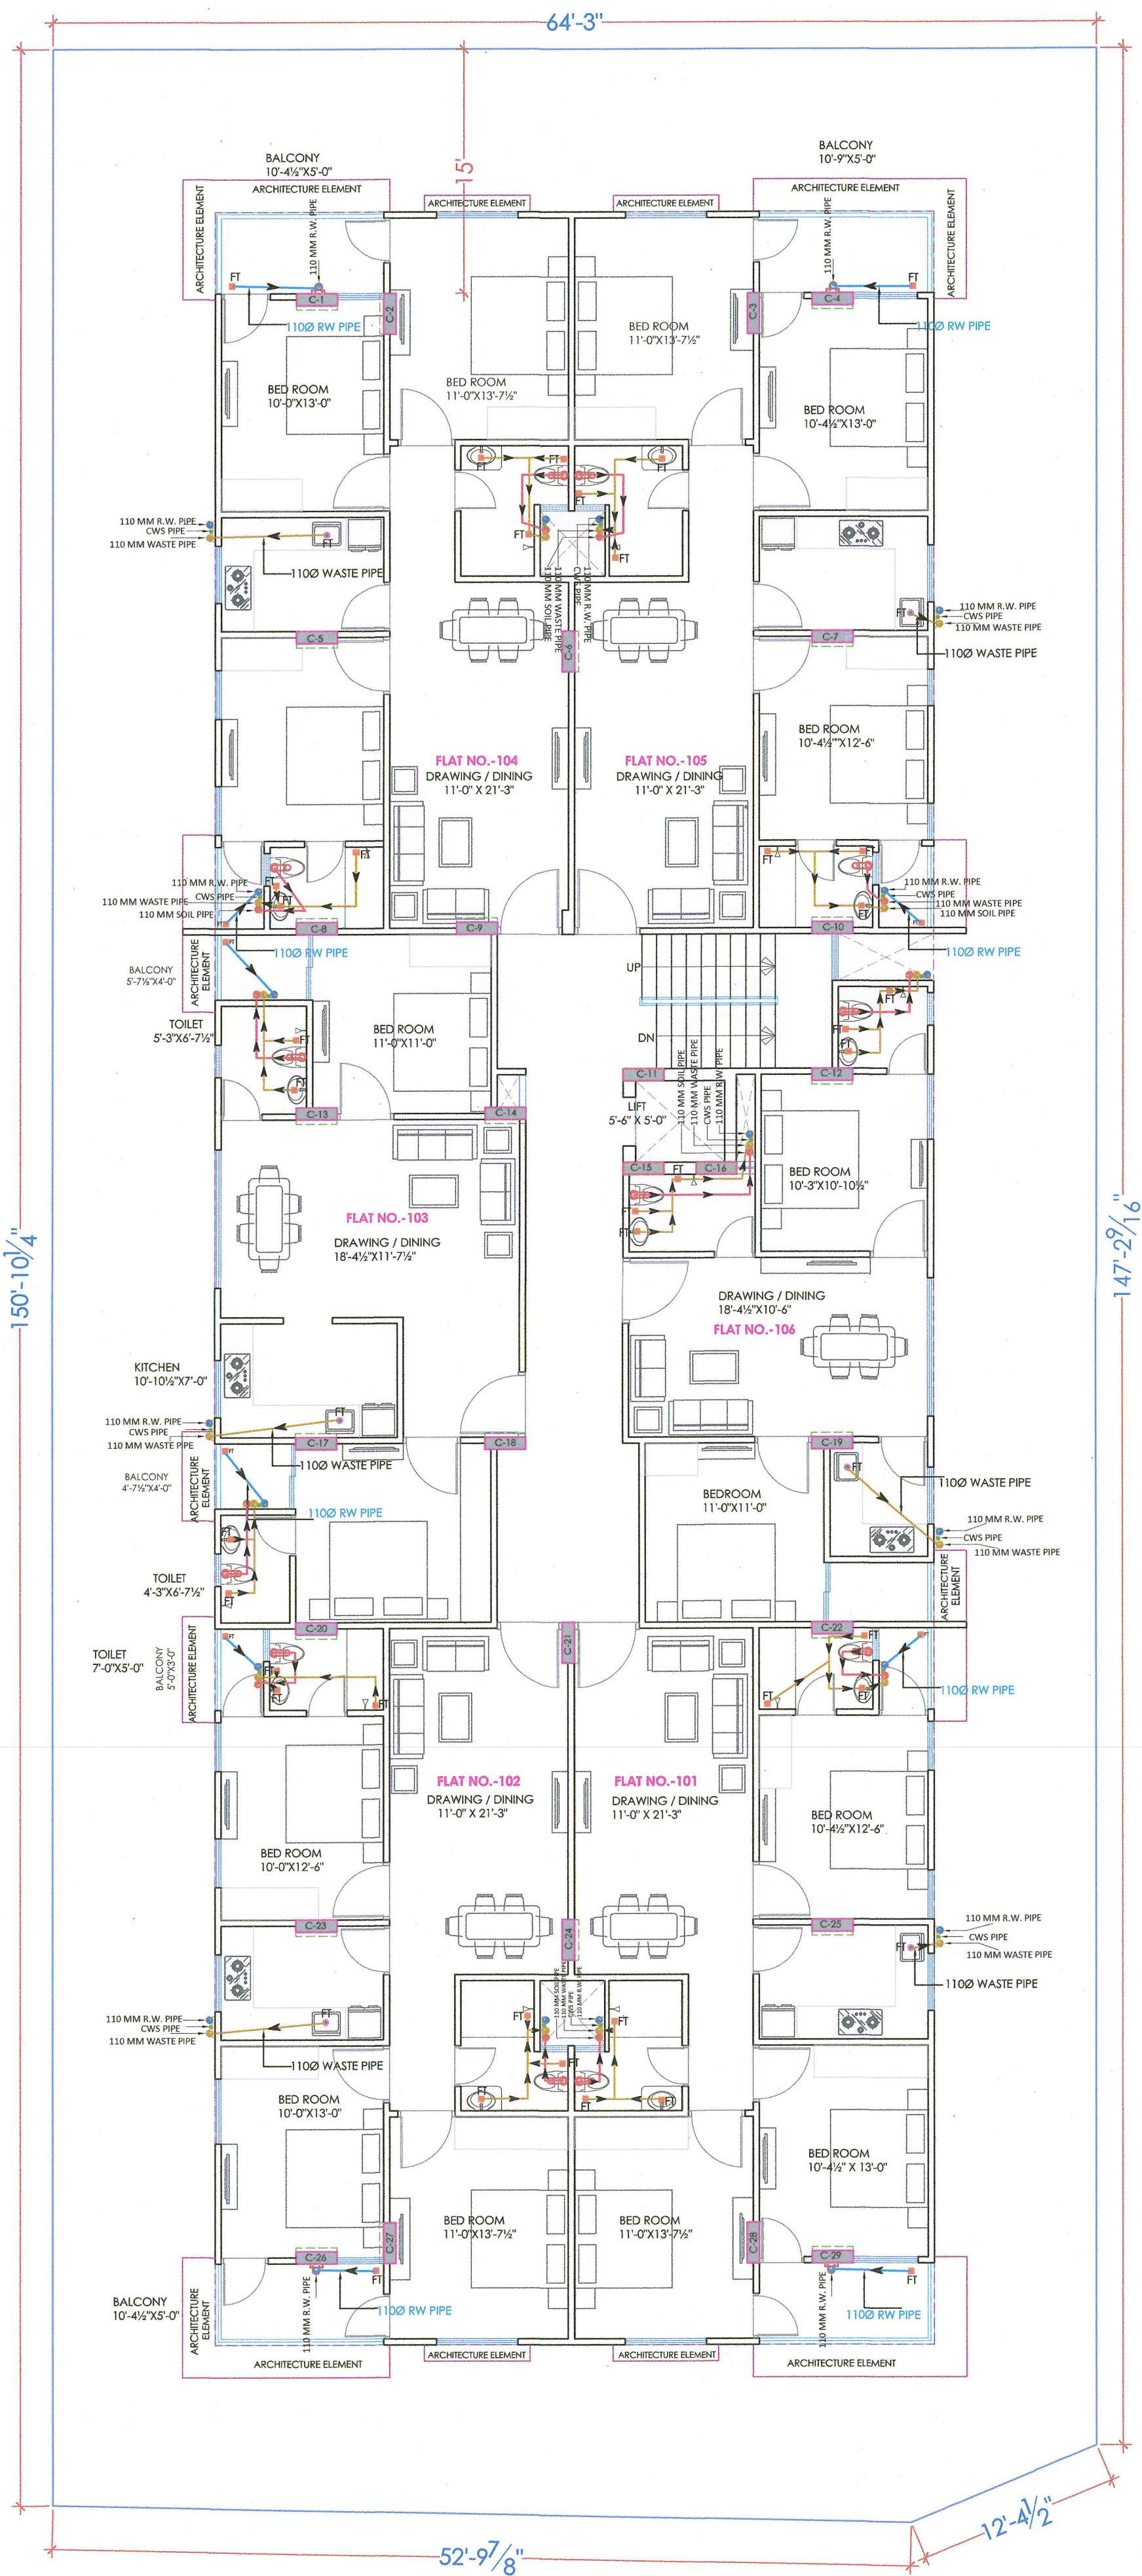

PROJECT NAME :		
ASTHA PRIME		
DEVELOPER NAME :		
ASTHA REAL ESTATE		
LEGEND:-		
①	SOIL PIPE	
②	WASTE PIPE	
③	VENT PIPE	
④	COLD WATER SUPPLY (CWS)	
⑤	HOT WATER SUPPLY (HWS)	
	RAIN WATER PIPE	
SW	SEWER LINE- EXTERNAL	
RW	STORM WATER DRAINAGE PIPE	
	SEWERAGE MANHOLE (2' x 2')	M.H.
	STORM WATER MANHOLE (2' x 2')	M.H.
GT	GULLY TRAP	
BV	BALL VALVE	
FT	FLOOR TRAP	
FD	FLOOR FLOOR DRAIN	
	RAIN WATER COLLECTION CHAMBER 450X450MM	
	KHURRA	

For ASTHA REAL ESTATE
प्रोप्रायटर
Proprietor


Sharma
Er. SANJEET SHARM/
B.E (Electrical)

PROJECT:
PROPOSED RESIDENTIAL FLATS
ON PLOT NO. - 52
SCHEME "RAJLAXMI ELCLAVE-X"
MANPUR DEVRI URF GOLIAWAS,
TEH :- SANGANER ,JAIPUR

NAME OF DRAWING:
TYPICAL FLOOR (WATER SUPPLY,
RAINWATER, SANITATION &
COMMON PLUMBING) DRAWING

DRAWING PLUMBING DRAWING	NORTH: 												
PROJECT NO.:	DATE : 27, May. - 2024												
SCALE: NTS	REV NO. : R-0												
DRAWING NO. : <table><tr><td>PROJECT</td><td>CATEGORY</td><td>BLOCK</td><td>FLOOR</td><td>TYPE</td><td>NUMBER</td></tr><tr><td></td><td></td><td></td><td></td><td></td><td></td></tr></table>		PROJECT	CATEGORY	BLOCK	FLOOR	TYPE	NUMBER						
PROJECT	CATEGORY	BLOCK	FLOOR	TYPE	NUMBER								
A-01													

TYPICAL FLOOR (WATER SUPPLY, RAINWATER,
SANITATION & COMMON PLUMBING) DRAWING

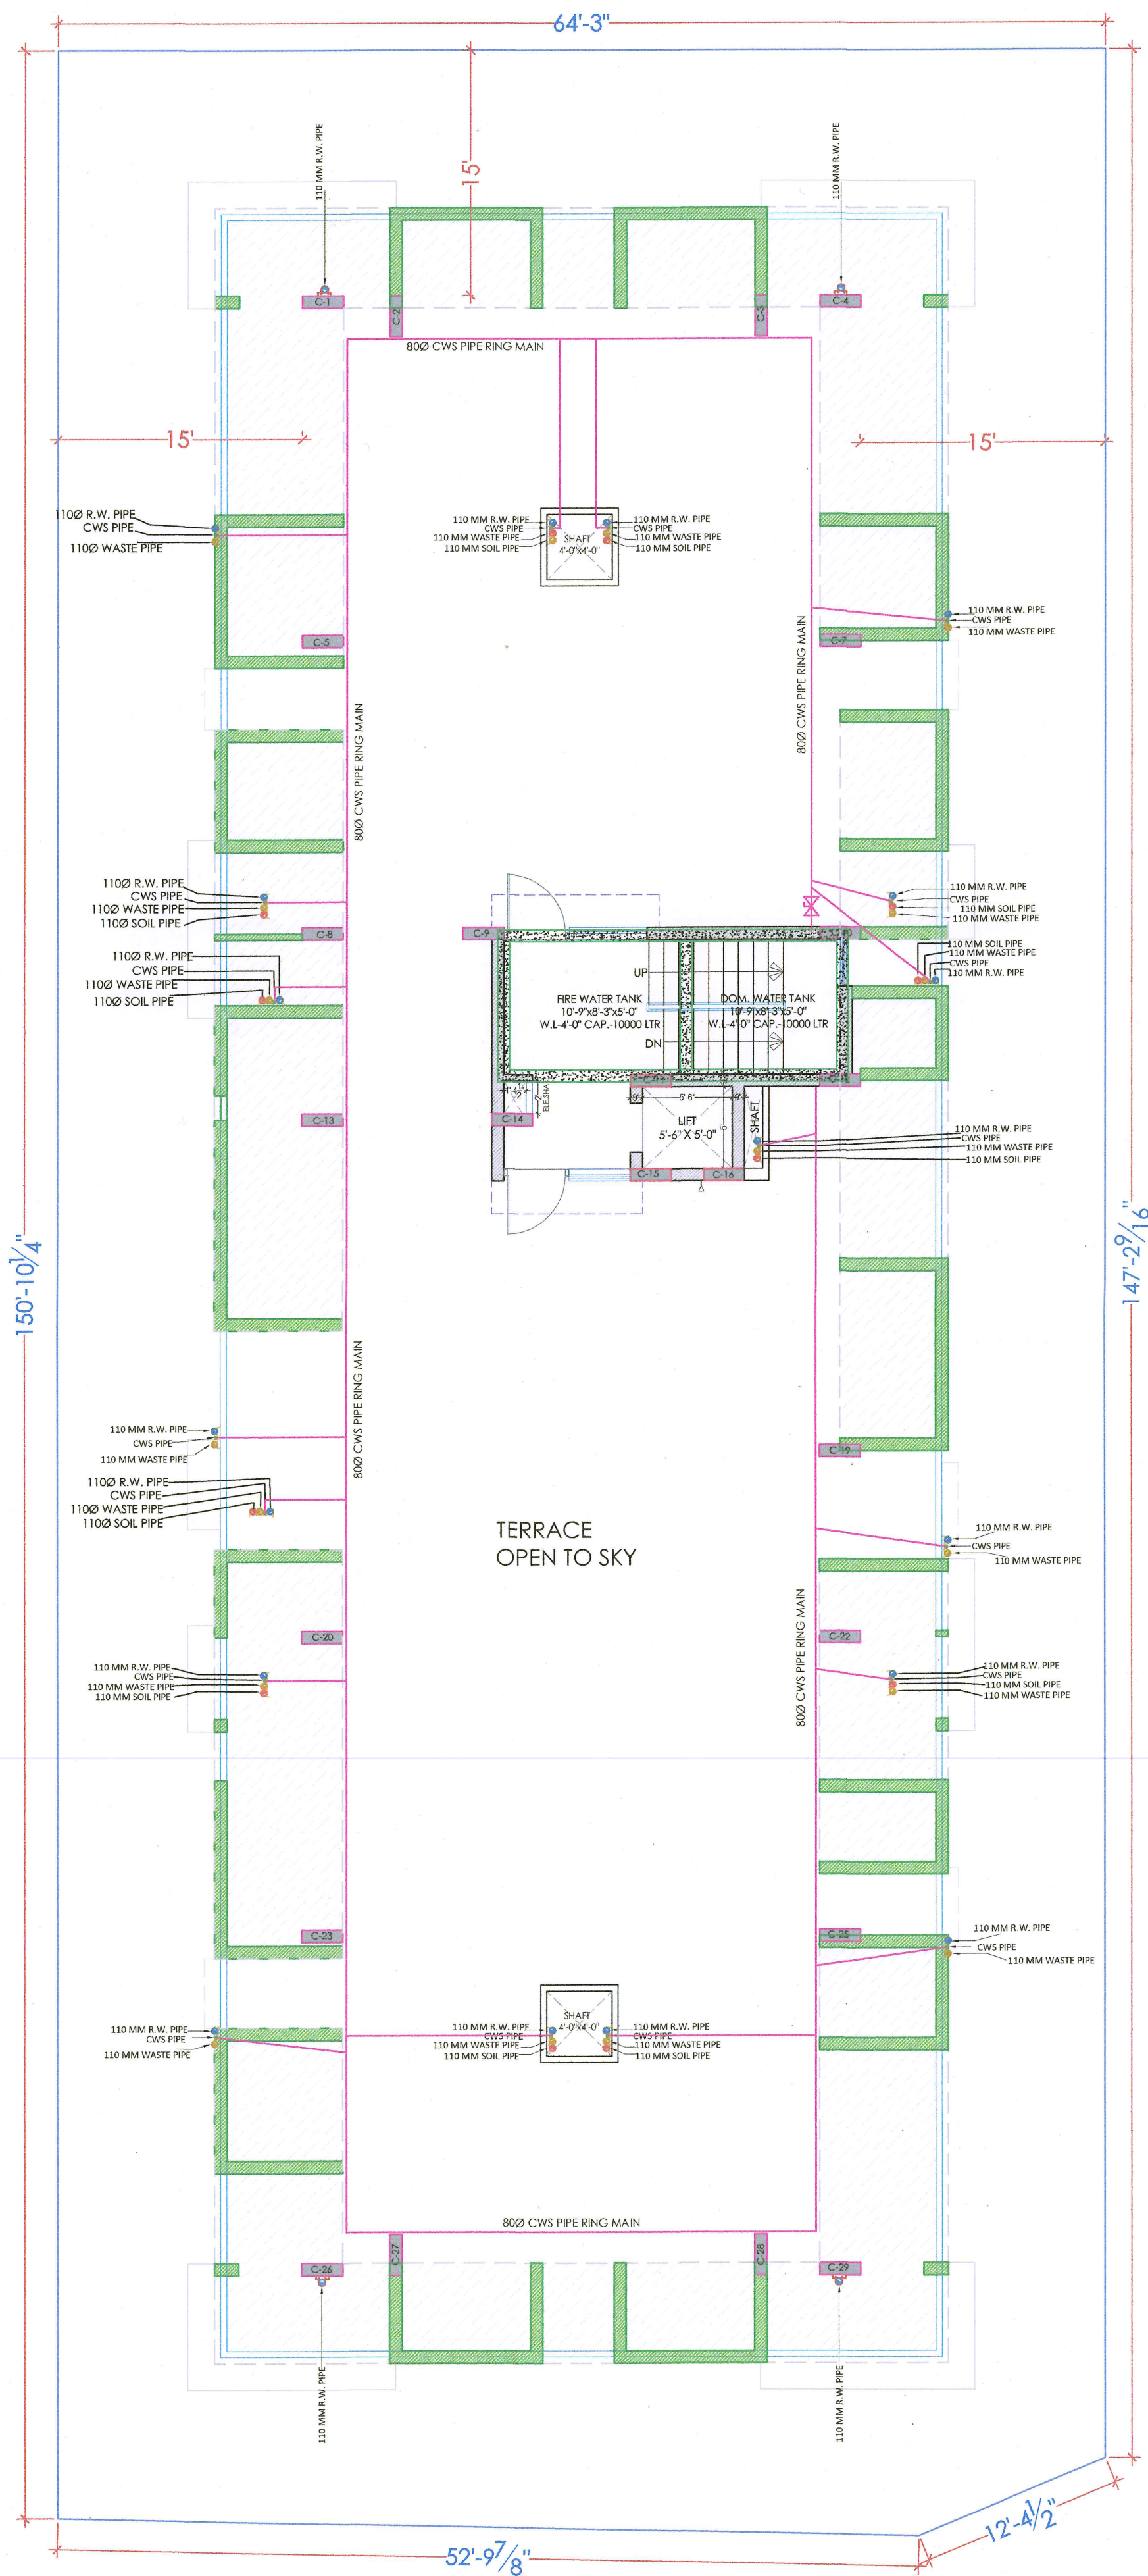

TERRACE FLOOR (WATER SUPPLY, RAINWATER, SANITATION & COMMON PLUMBING) DRAWING

PROJECT NAME :

ASTHA PRIME

DEVELOPER NAME :

ASTHA REAL ESTATE

LEGEND:-

①	SOIL PIPE	
②	WASTE PIPE	
③	VENT PIPE	
④	COLD WATER SUPPLY (CWS)	
⑤	HOT WATER SUPPLY (HWS)	
	RAIN WATER PIPE	
SW	SEWER LINE- EXTERNAL	
RW	STORM WATER DRAINAGE PIPE	
	SEWERAGE MANHOLE (2' x 2')	M.H.
	STORM WATER MANHOLE (2' x 2')	M.H.
GT	GULLY TRAP	
BV	BALL VALVE	
FT	FLOOR TRAP	
FD	FLOOR FLOOR DRAIN	
	RAIN WATER COLLECTION CHAMBER 450X450MM	
	KHURRA	

For ASTHA REAL ESTATE

Proprietor

Er. SANJEEV SHARMA
B.E (Electrical)

PROJECT:

PROPOSED RESIDENTIAL FLATS ON PLOT NO. - 52
SCHEME_"RAJLAXMI ELCLAVE-X"
MANPUR DEVRI URF GOLIAWAS,
TEH :- SANGANER ,JAIPUR

NAME OF DRAWING:

TERRACE FLOOR (WATER SUPPLY, RAINWATER, SANITATION & COMMON PLUMBING) DRAWING

DRAWING
PLUMBING DRAWING

PROJECT NO.:

SCALE :
NTS

DRAWING NO. :
PROJECT CATEGORY BLOCK FLOOR TYPE NUMBER

NORTH:
N

DATE :
27, May, - 2024

REV NO. :
R-0

A-01