
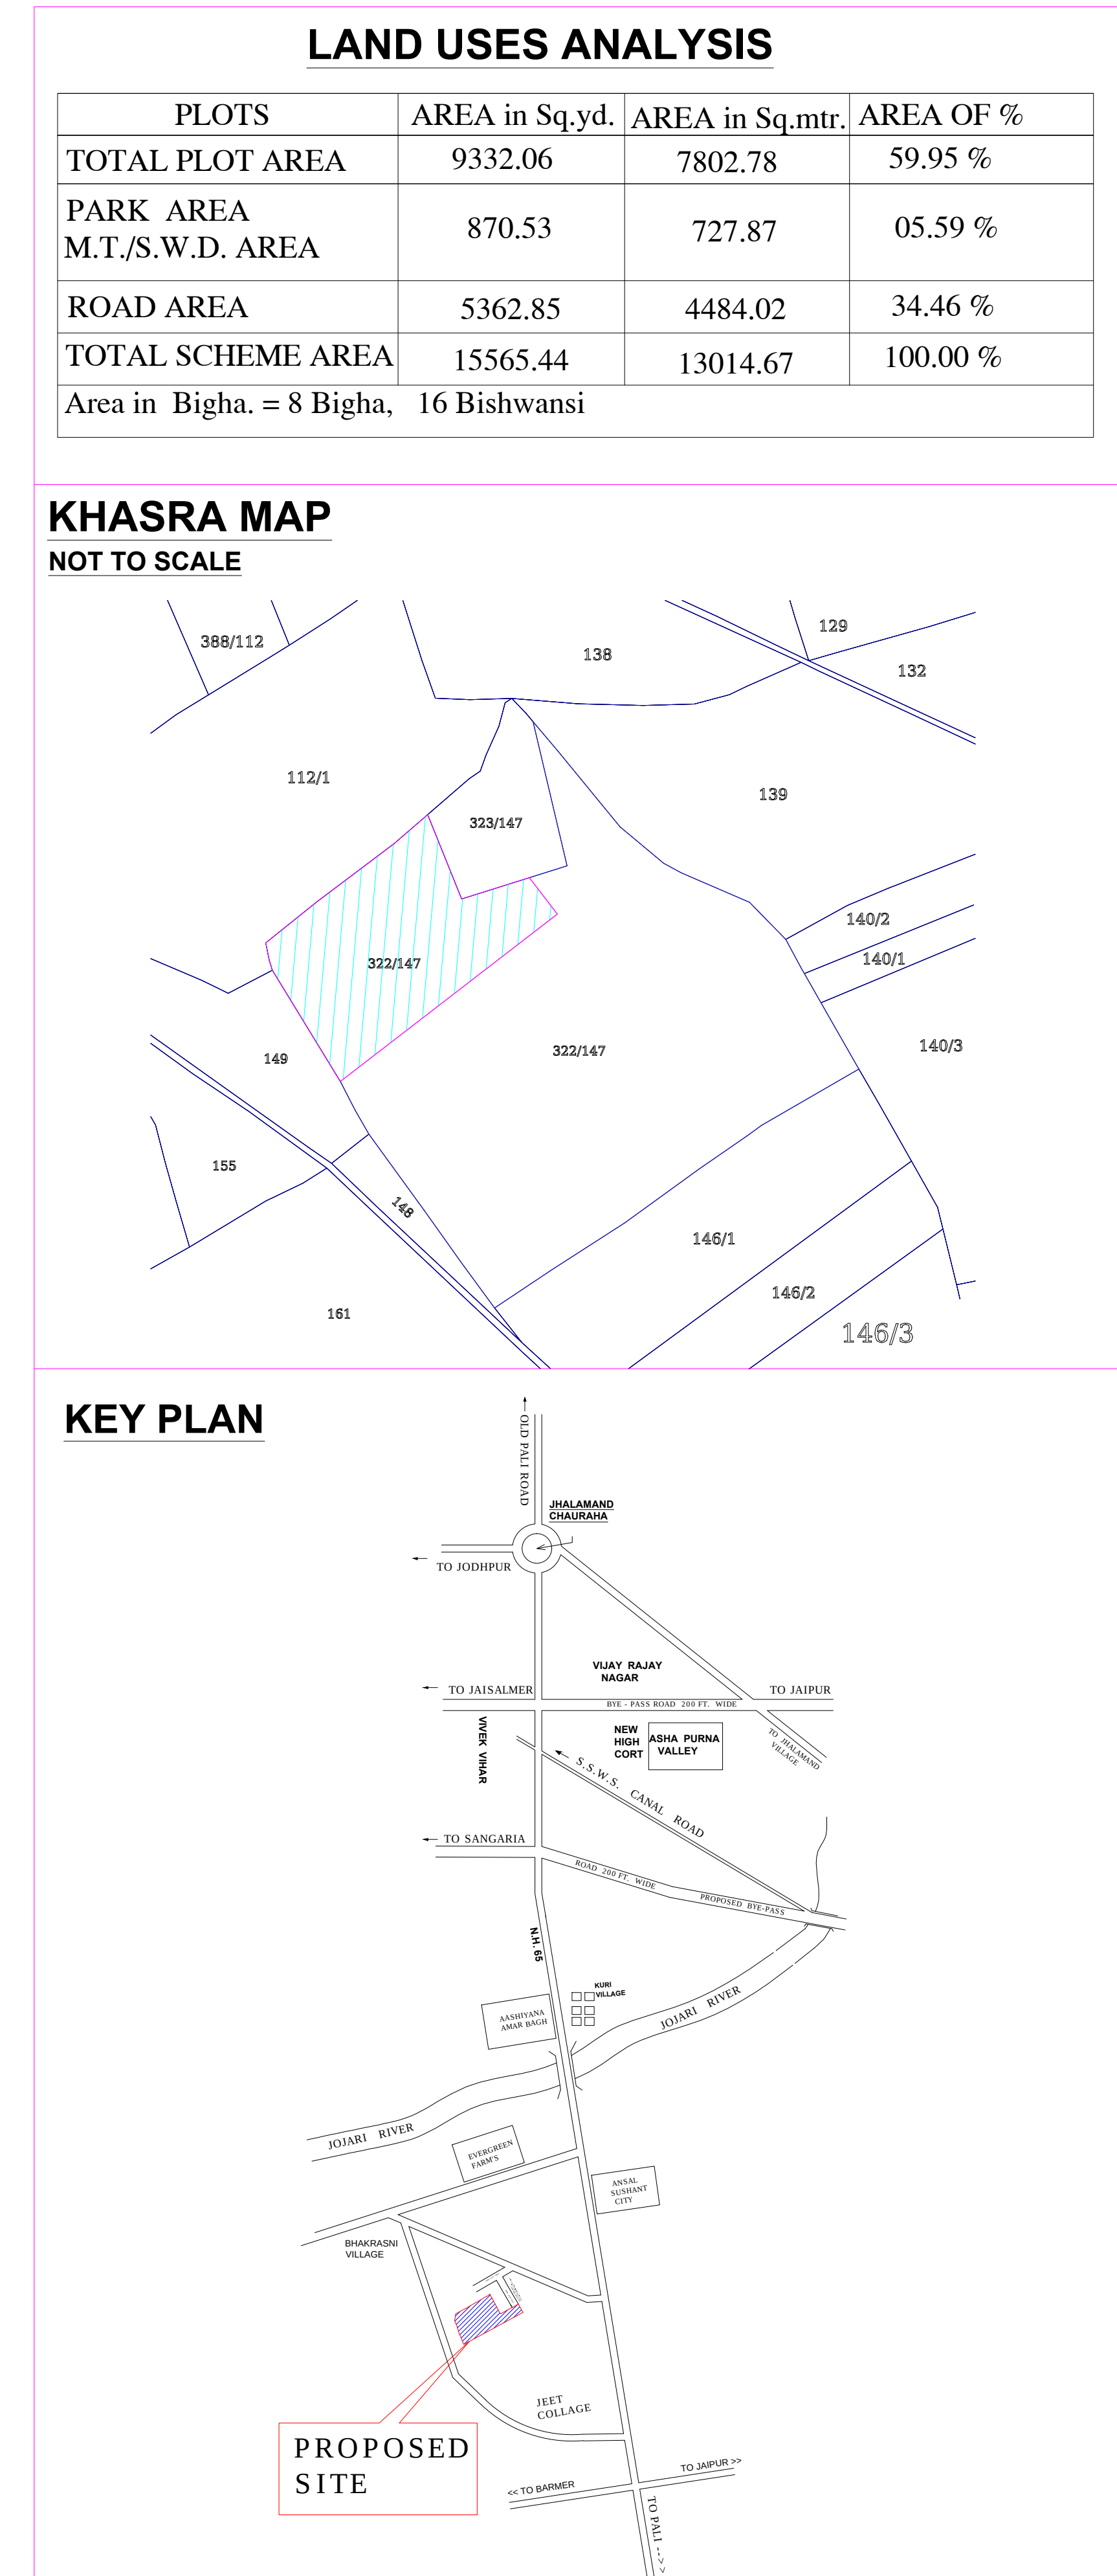
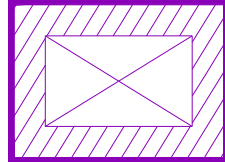


SCALE:-1"=50'

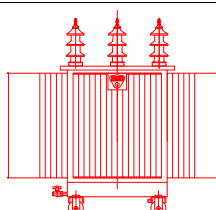

DRAWING TITLE - EXTERNAL ELECTRIC CABLE PIPE ROUTE WITH CHAMBER , TRANSFORMER PLAN	
	ELECTRIC CABLE CHAMBER
	FEEDER PILLAR FOR PLOT ELECTRIC DISTRIBUTION SUPPLY
	11/0.433 kV , 550 kVA TRANSFORMER ON 2-POLE STRUCTURE WITH 3 WAY RMU