



LEGEND :-	
	STORM LINE
	SEWER LINE
	IRRIGATION LINE
	DOMESTIC WATER SUPPLY LINE
	FLUSHING WATER SUPPLY LINE
	GARDEN HYDRANT
	CATCH BASIN 450X450 mm
	CATCH BASIN 600X600 mm
	GULLY TRAP 300X300 mm
	STORM MANHOLE 600X600mm
	SEWER MANHOLE 600X600mm
	SEWER MANHOLE 910 DIA
	STORM MANHOLE 910 DIA
	DE-SILTING CHAMBER (2Mx4M)
	RAIN WATER HARVESTING PIT (4Mx4M)



RAIN WATER HARVESTING

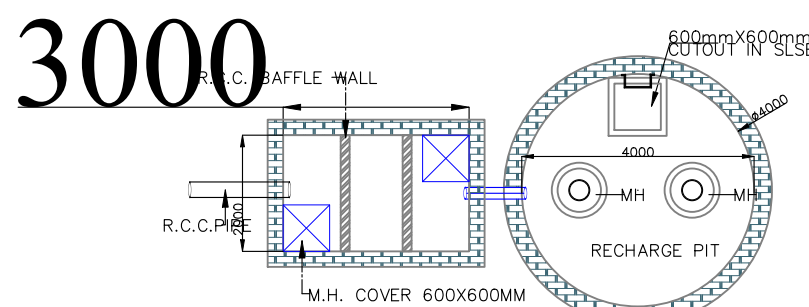

RAIN WATER HARVESTING PIT PLAN

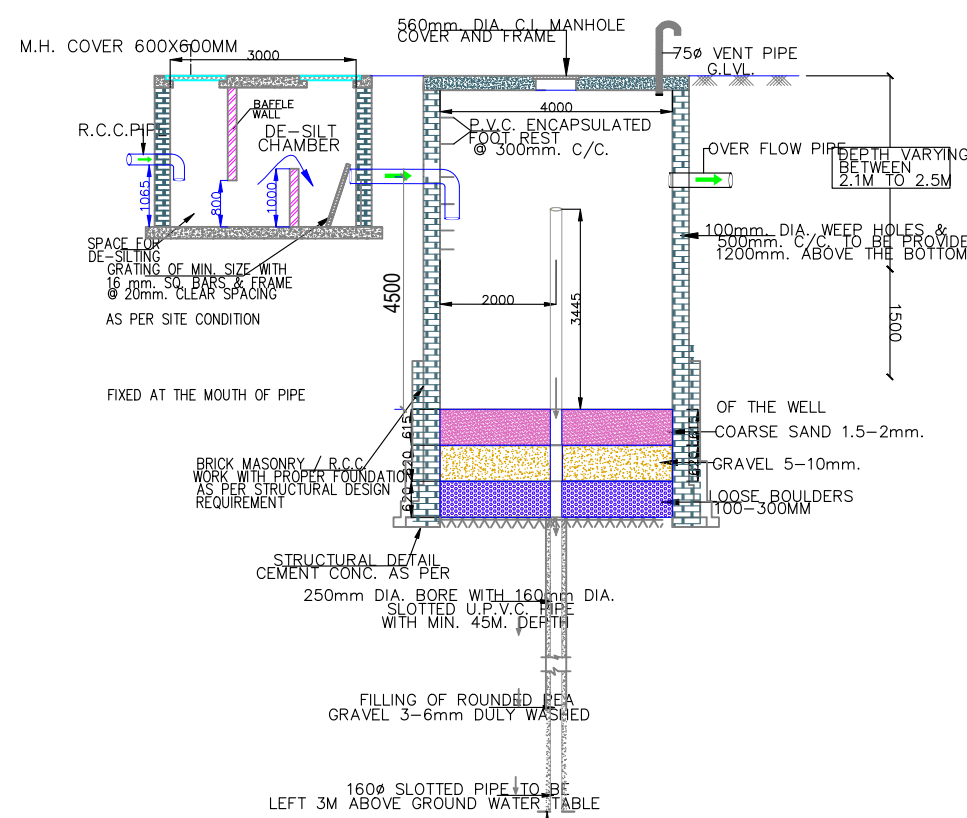

TITLE:- SUBMISSION DRAWING
STORM WATER LAYOUT

SCALE:- 1:100

DATE : 19.03.2025



PROJECT:-

SHUBHASHISH FOREST
UNDER KHASRA NO. 1941/419, 418/1,
2451/2073, 2074/422, 423, 2423/416, 2425/417,
2427/424 & 426 428 AT REVENUE VILLAGE:-
MAHAPURA, TEH. SANGANER, DIST.
JAIPUR, RAJASTHAN.

ARCHITECTS:-

PANKAJ GUPTA & ASSOCIATES
FLAT NO. 603 B, GOLDEN LEAF APARTMENT,
TONK ROAD, NEAR GANDHI NAGAR
STATION, JAIPUR-15

ARCHITECT CONSULTANT

Chapman Taylor India LLP

A 1/54 Lower Ground Floor
Safdarjung Enclave, New Delhi -110029
Tel : + 91 - 11 - 2617797 3

MEP CONSULTANTS



KUMAR ENDECON PVT. LTD.
ENGINEERING DESIGN CONSULTANTS
40/60 GROUND FLOOR CHITTARANJAN PARK
NEW DELHI-110019
E-mail : info@endecon.in

OWNER

ARCHITECTS

MEP CONSULTANT



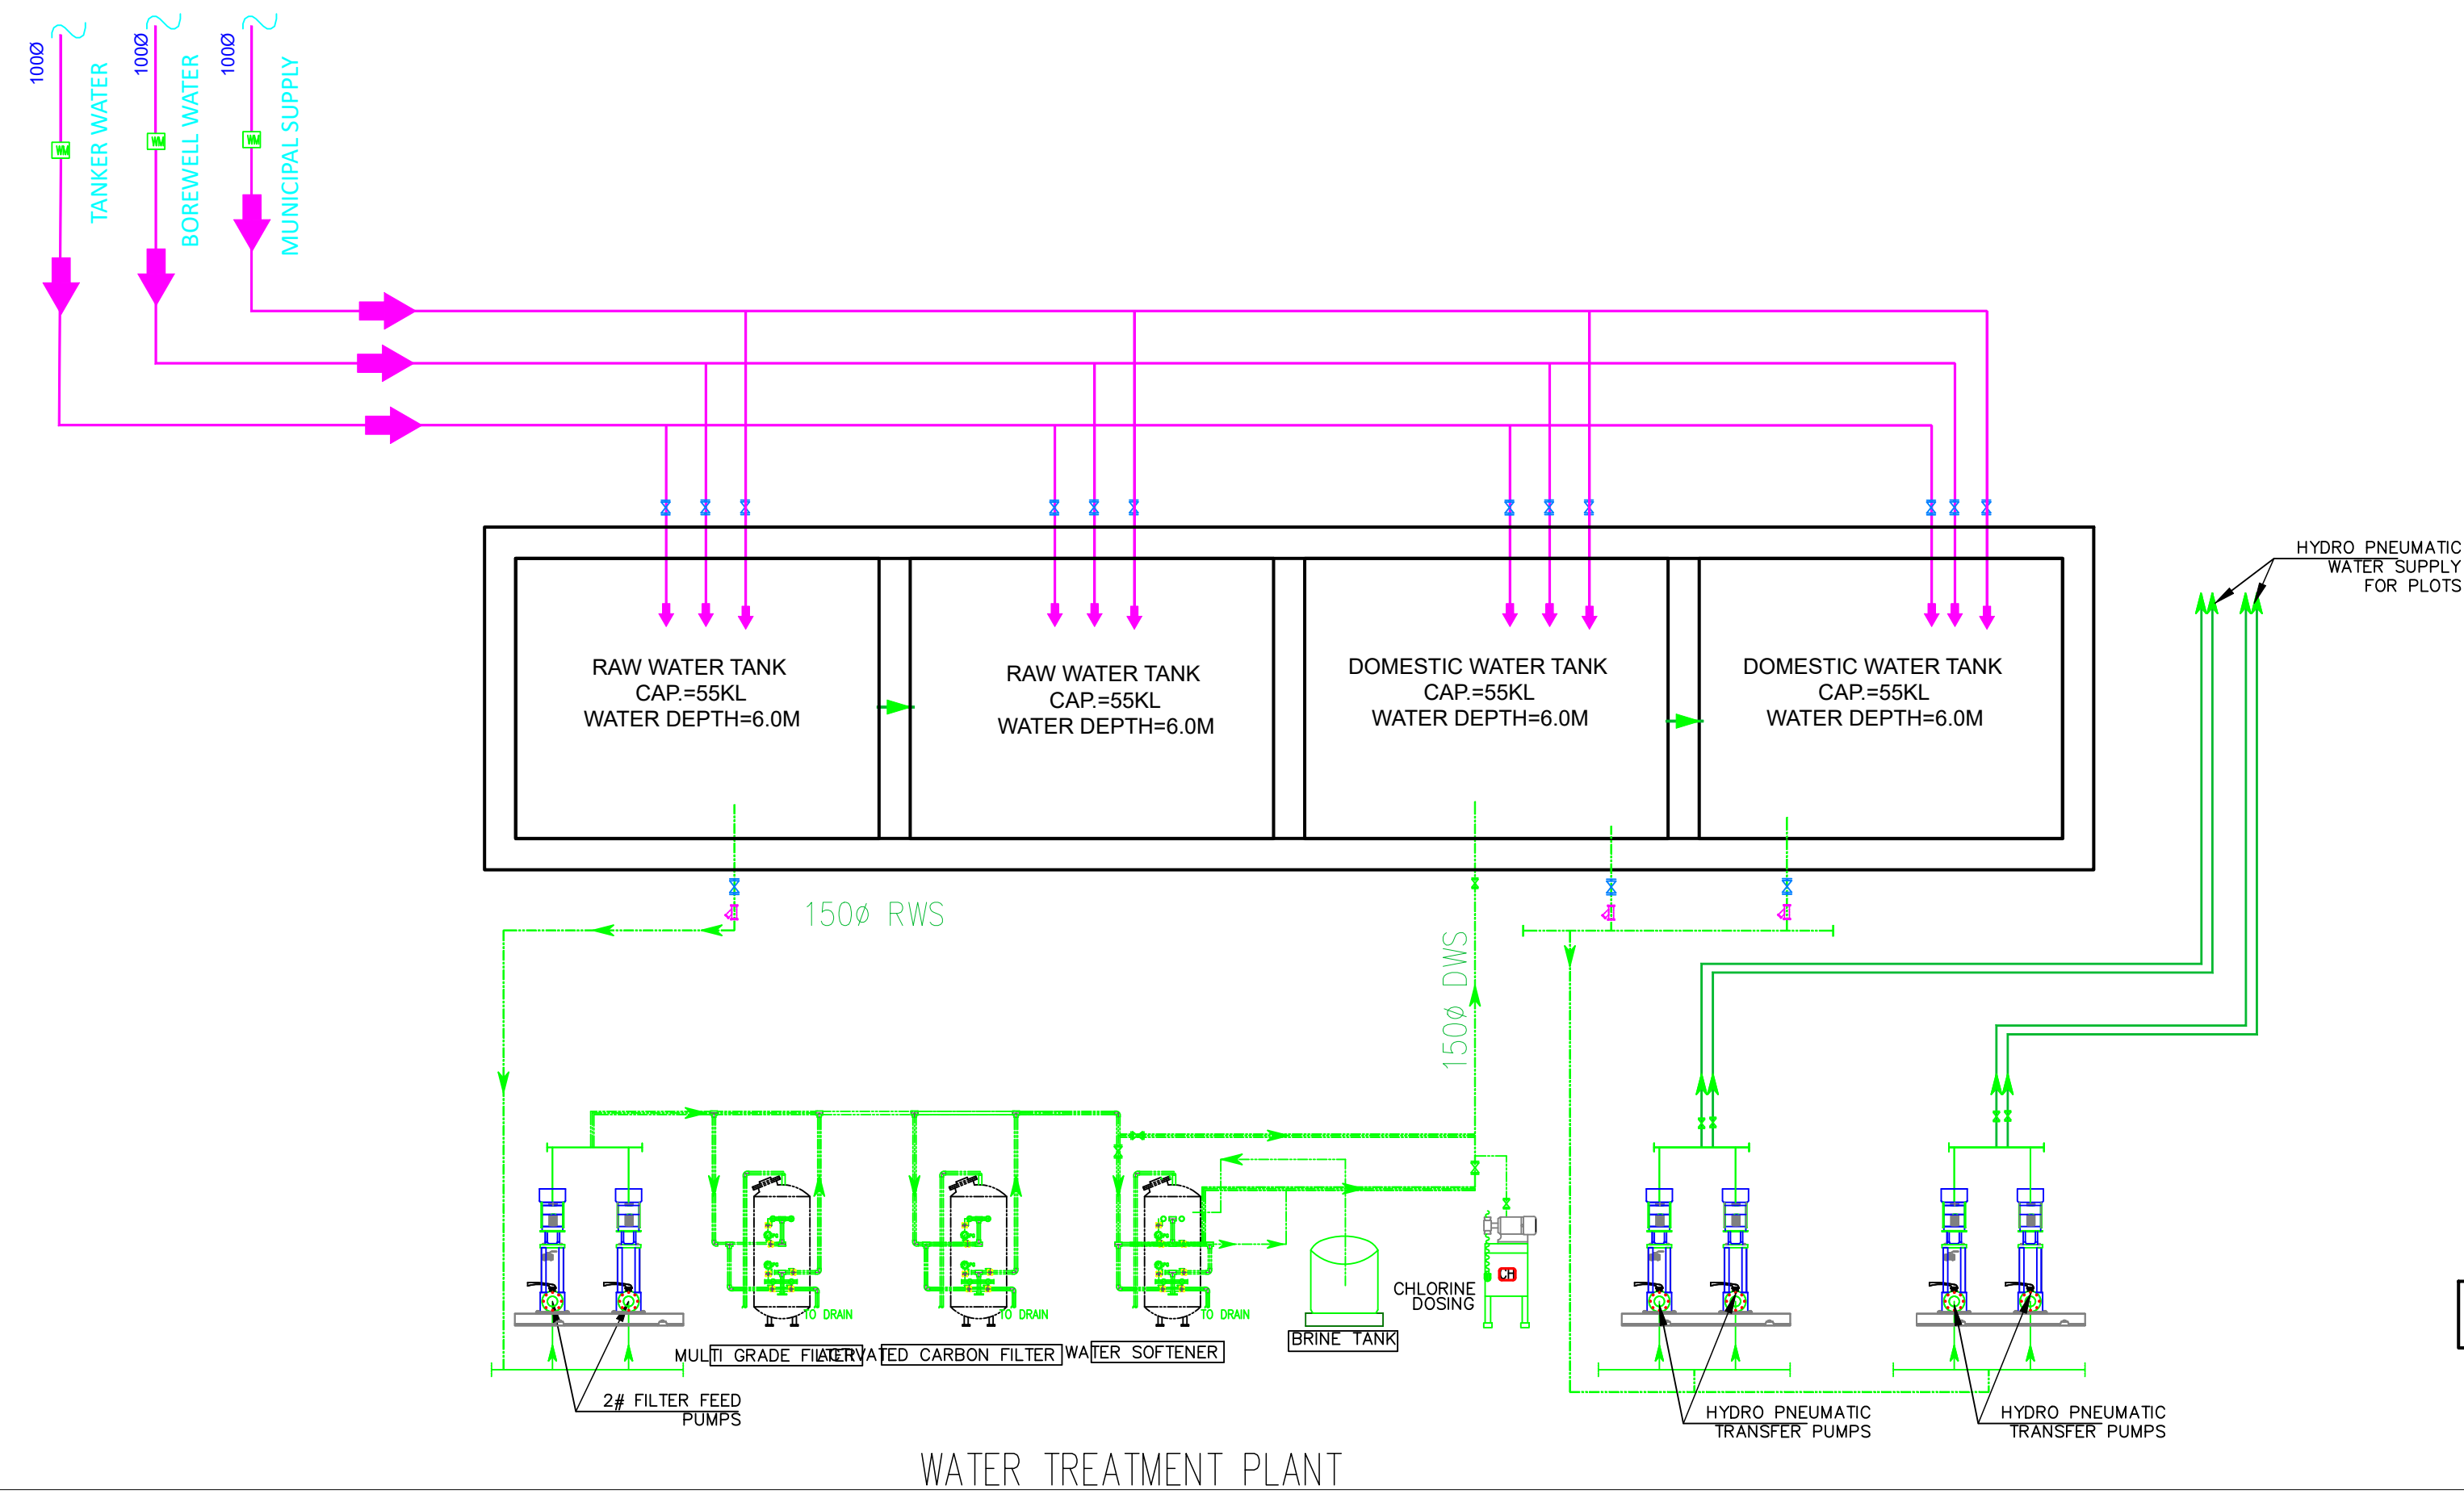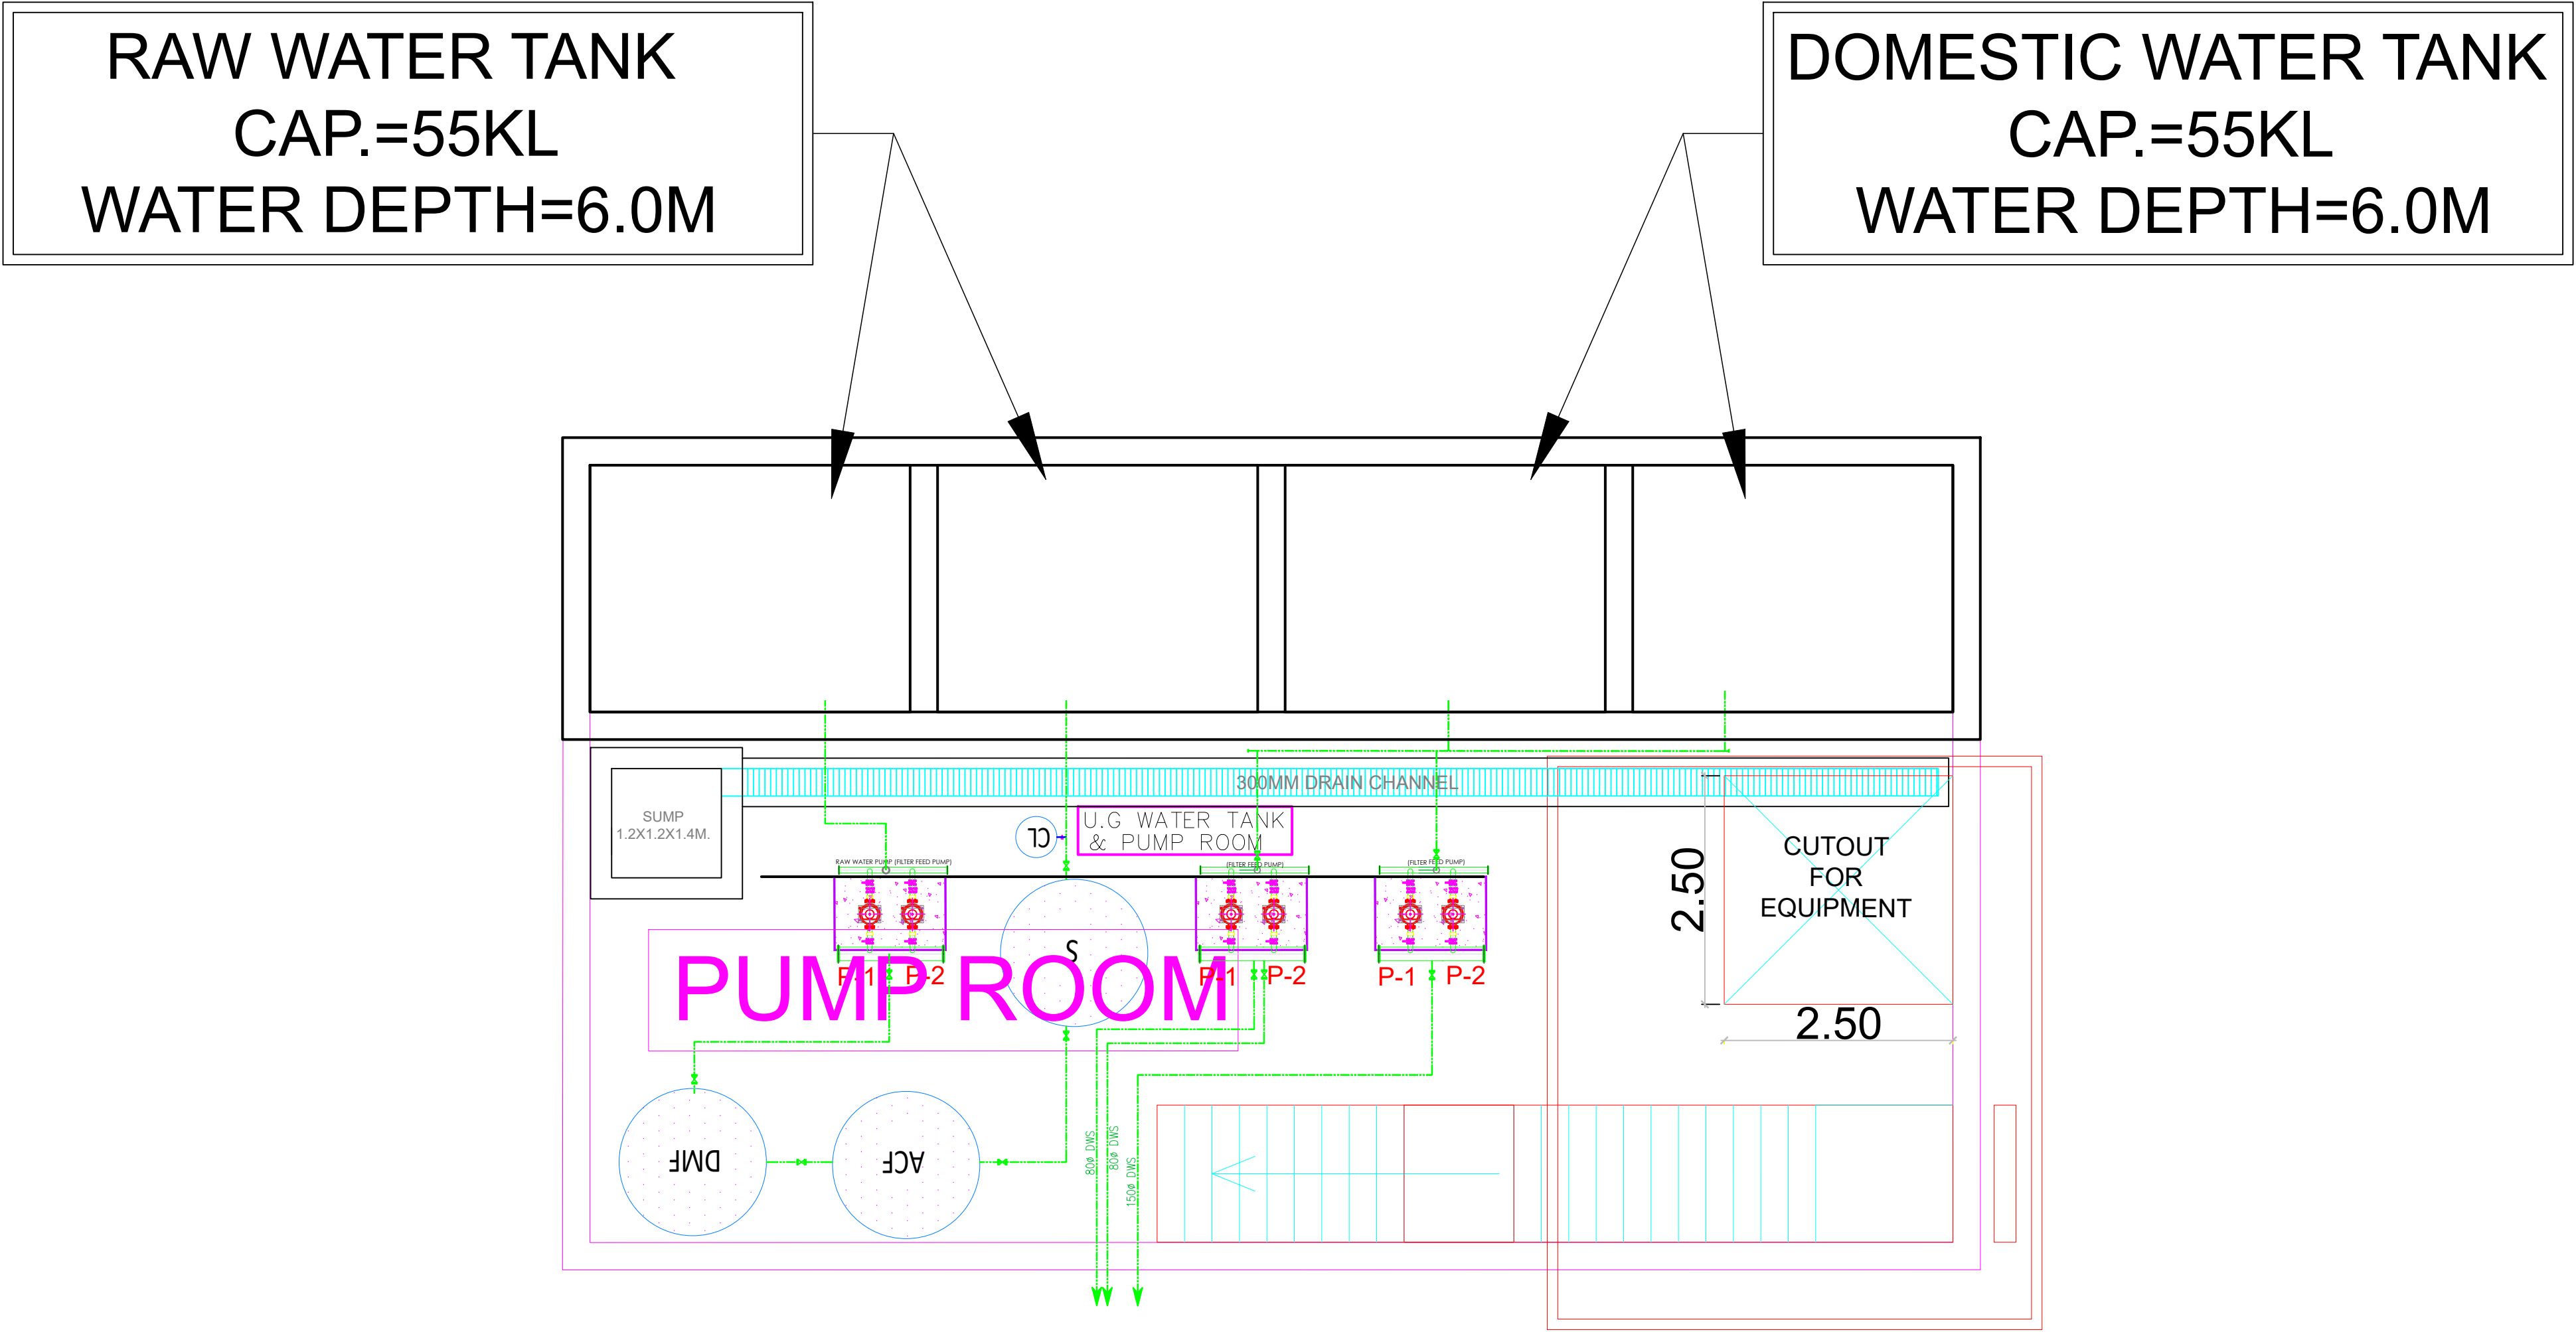

SHEET NO. PL-09


PUMP ROOM

LEGEND FOR WATER SUPPLY:	
	BORE WELL WATER SUPPLY
	MUNICIPAL WATER SUPPLY
	TANKER WATER SUPPLY
	FLUSHING WATER SUPPLY
	FLUSHING WATER RISER PIPE
	DOMESTIC WATER RISER PIPE
	DOMESTIC WATER SUPPLY DOWN TAKE
DWS	DOMESTIC WATER SUPPLY
FWS	FLUSHING WATER SUPPLY
	WATER METER
	BUTTER FLY VALVE
	Y-TYPE STRAINER
	PRESSURE GAUGE WITH ISOLATION
	VIBRATION ELIMINATOR/FLEXIBLE JOINTS
	NON RETURN VALVE
	WATER SUB METER

TITLE:- SUBMISSION DRAWINGS
U.G WATER TANK LAYOUT & SLD

SCALE:- 1:100

DATE : 12.02.2025

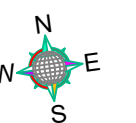

PROJECT:-
SHUBHASHISH FOREST
UNDER KHASRA NO. 1941/419, 418/1,
2451/2073, 2074/422, 423, 2423/416, 2425/417,
2427/424 & 426 428 AT REVENUE VILLAGE:-
MAHAPURA, TEH. SANGANER, DIST.
JAIPUR, RAJASTHAN.

ARCHITECTS:-
PANKAJ GUPTA & ASSOCIATES
FLAT NO. 603 B, GOLDEN LEAF APARTMENT,
TONK ROAD, NEAR GANDHI NAGAR
STATION, JAIPUR-15

ARCHITECT CONSULTANT

Chapman Taylor India LLP
A 1/54 Lower Ground Floor
Safdarjung Enclave, New Delhi -110029
Tel : + 91 - 11 - 26177373

MEP CONSULTANTS
KUMAR ENDECON PVT. LTD.
ENGINEERING DESIGN CONSULTANTS
40/60 GROUND FLOOR CHITTARANJAN PARK
NEW DELHI-110019
E-mail : info@endecon.in

OWNER

ARCHITECTS

MEP CONSULTANT

