
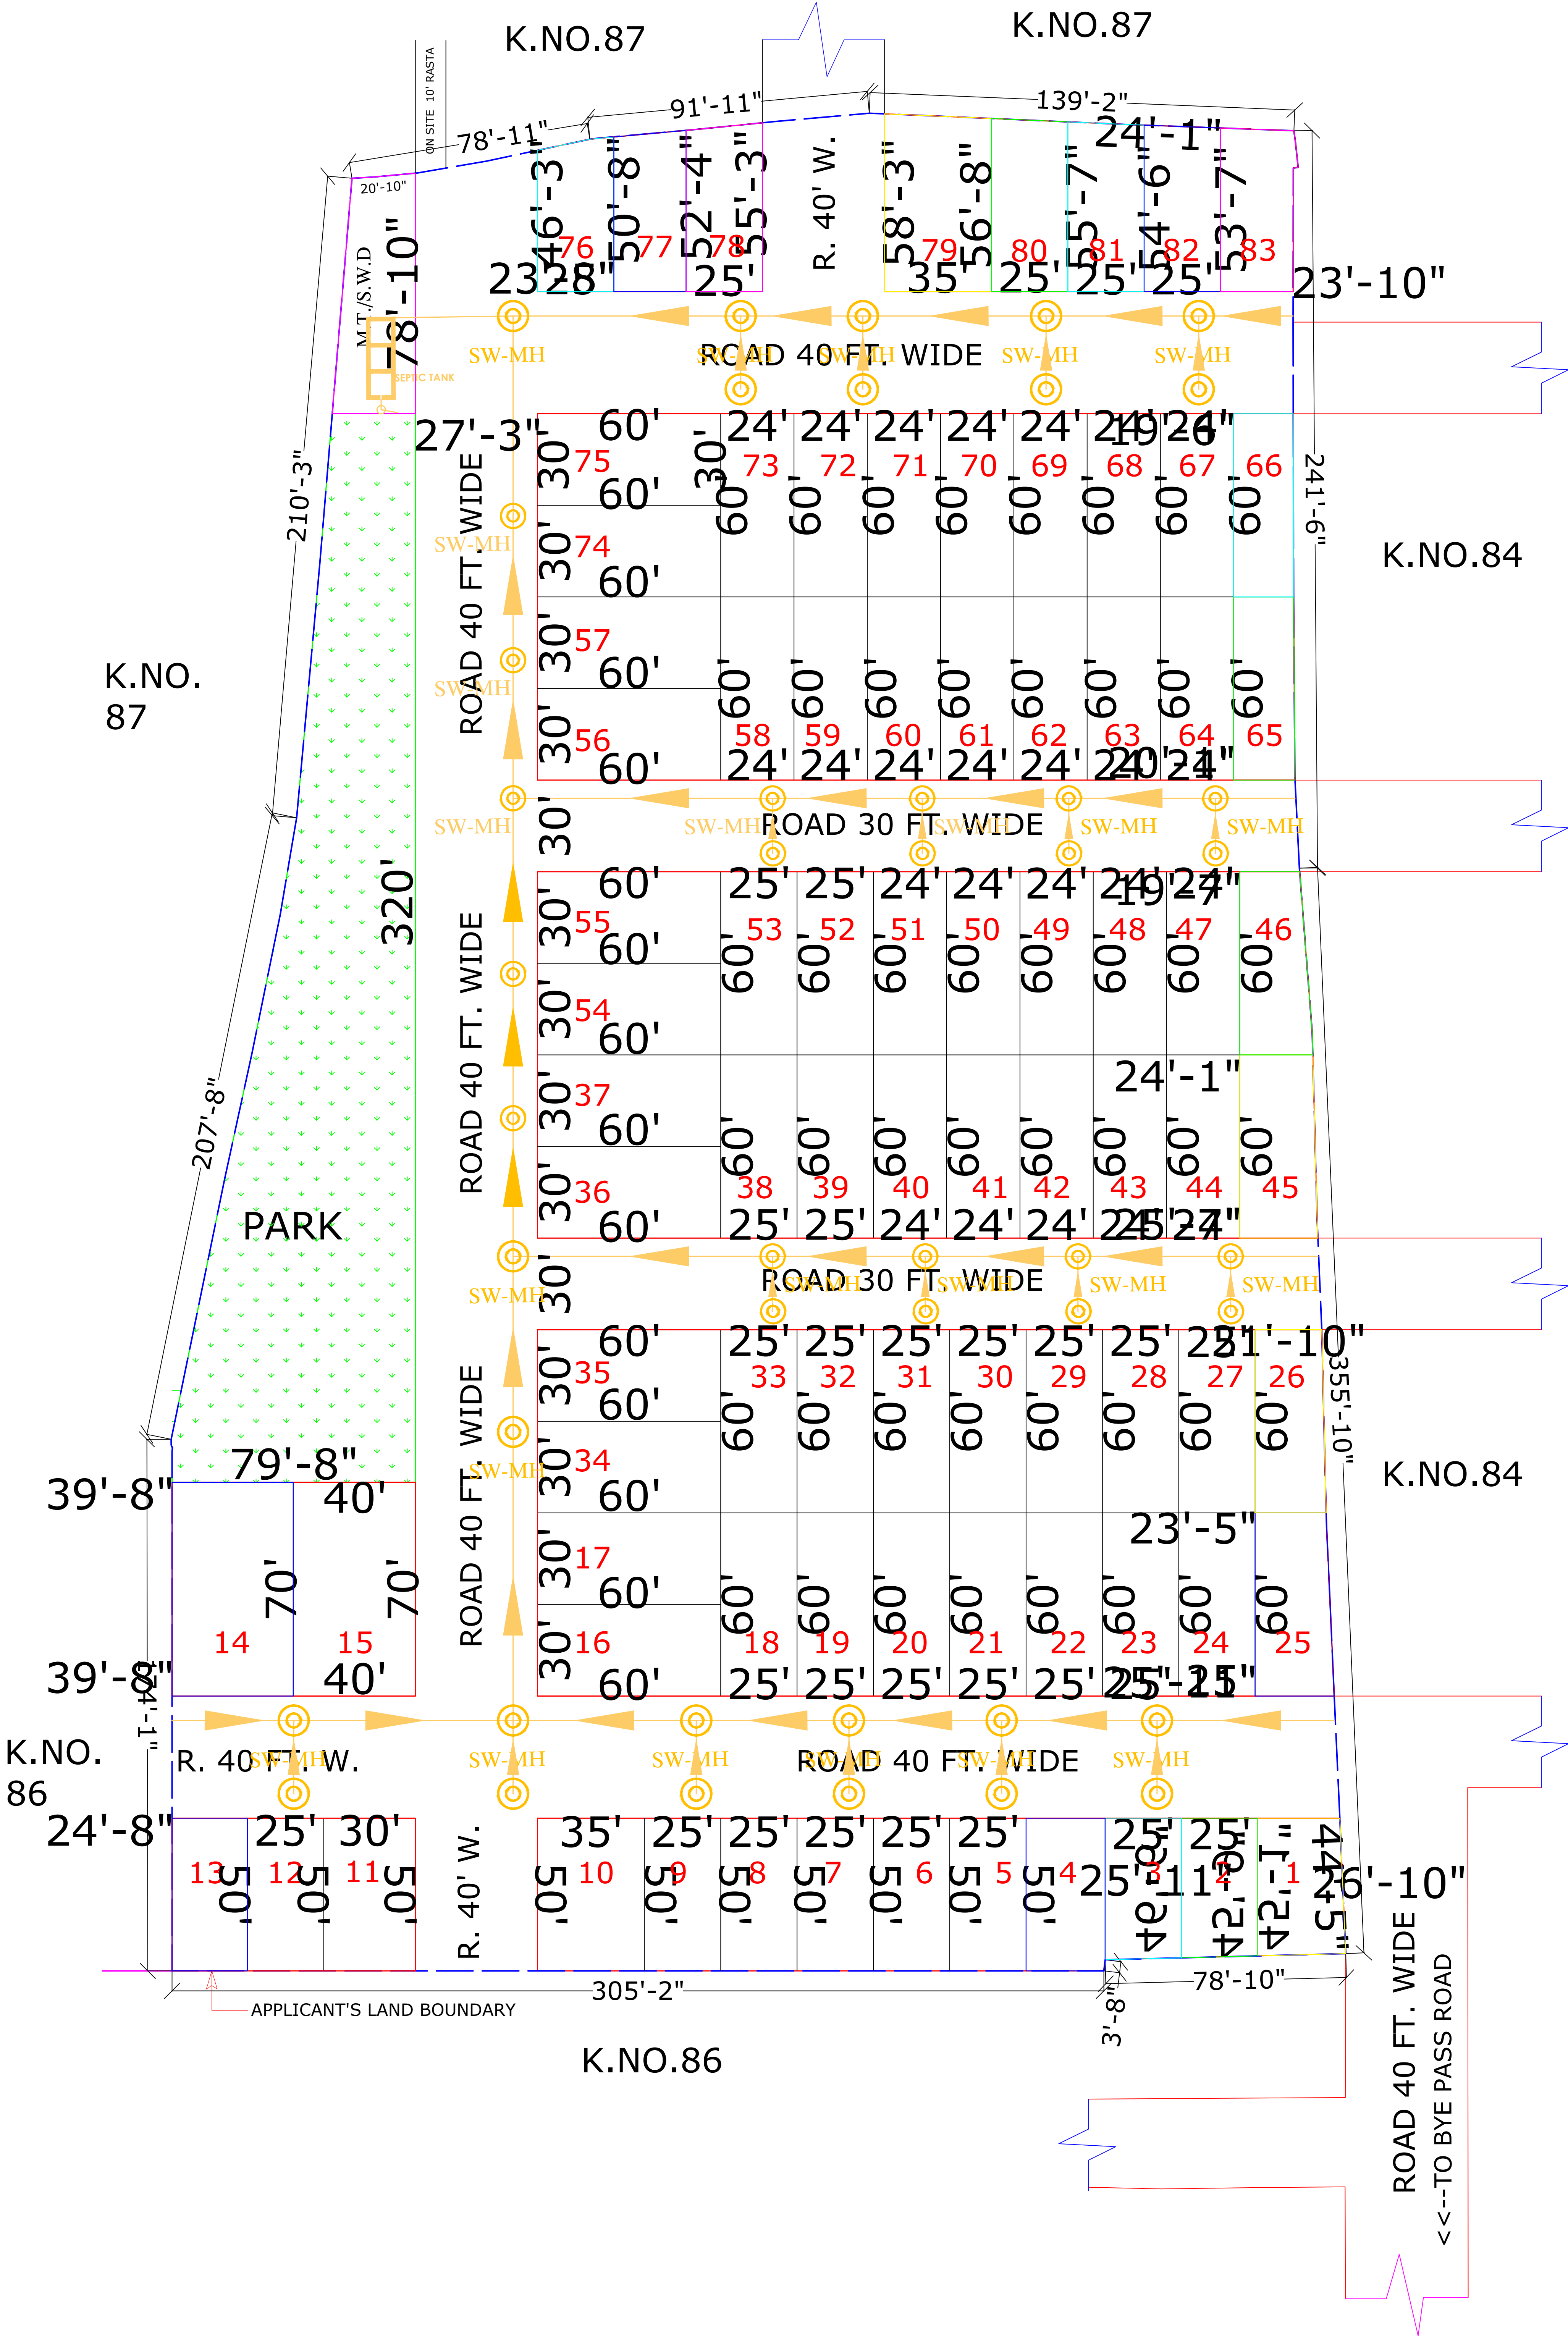


LAY OUT PLAN OF KHASRA NO. 86 OF VILLAGE PAL AT JODHPUR

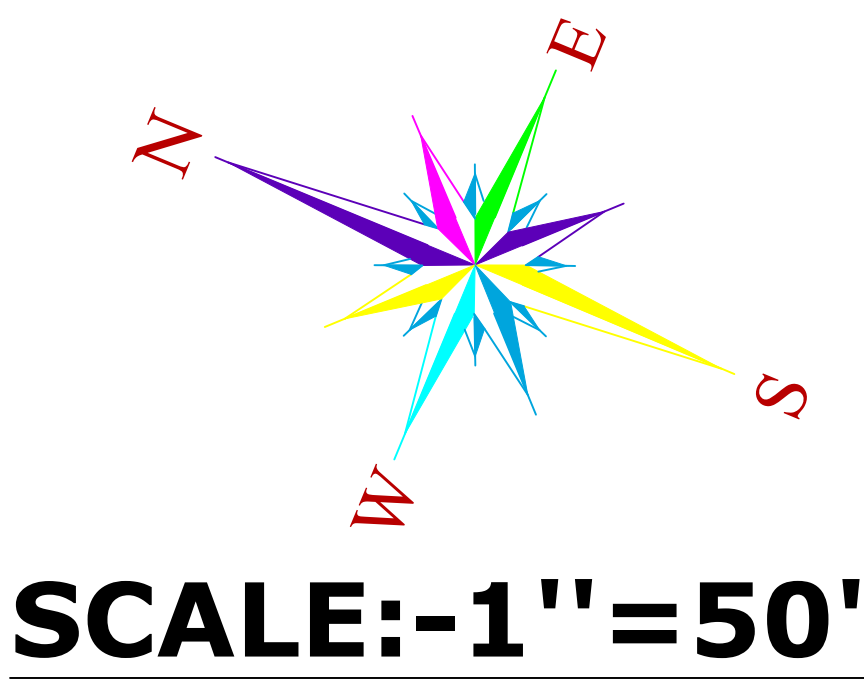


LAND USES ANALYSIS


PLOTS	AREA in Sq.yd.	AREA OF %
RESIDENTIAL AREA	13861.04	59.75 %
PARK AREA	1941.96	08.37 %
M.T./S.W.D. AREA	207.27	00.89 %
ROAD/ OPEN AREA	7187.85	30.99 %
TOTAL SCHEME AREA	23198.12	100.00 %

Area in Bigha = 11 Bigha , 19 Bishwa, 13 Bishwansi


KEY-PLAN

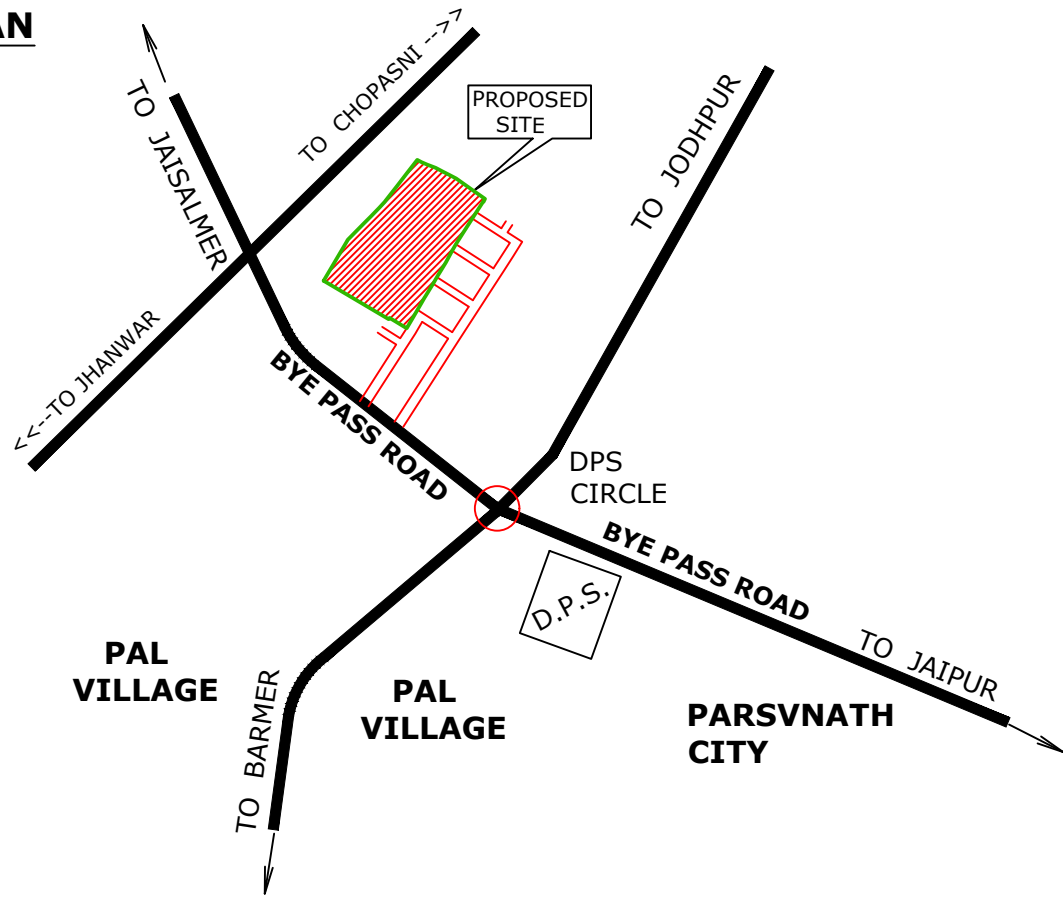

KHASRA MAP NOT TO SCALE

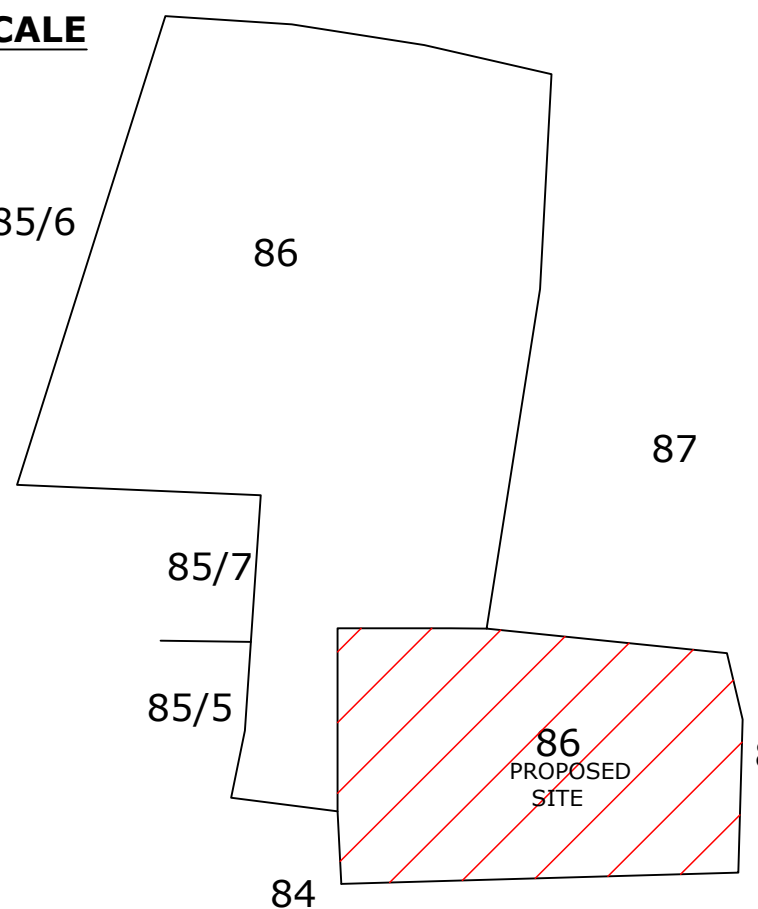


GOOGLE MAP OF KHASRA NO. 86 OF VILLAGE PAL AT JODHPUR

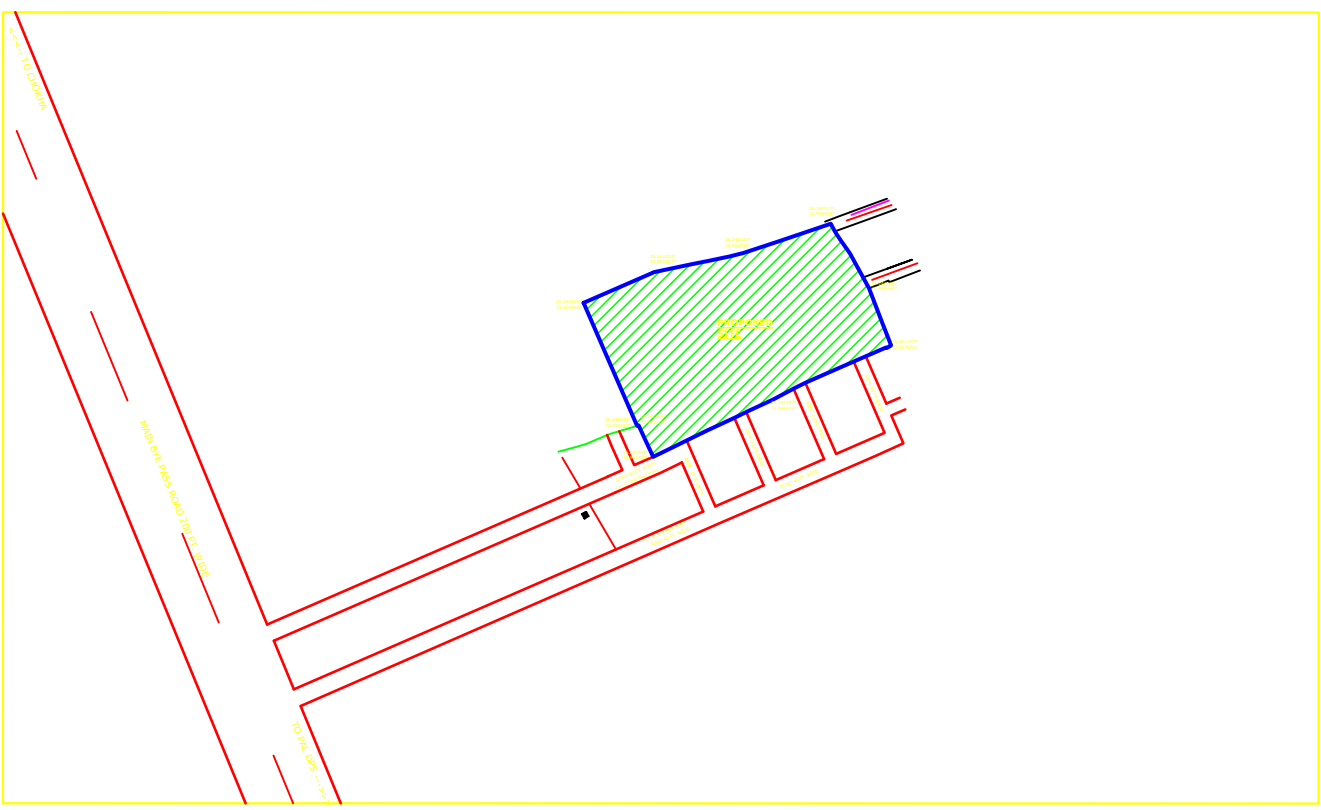

डिव्जाजेट मारोथिया
DIVYAJEET MAROTHIYA
B. TECH (CIVIL)

DRAWING TITLE -
EXTERNAL SEWERAGE CHAMBER
& PIPE ROUTE WITH SEPTIC TANK
AND SOAK PIT PLAN

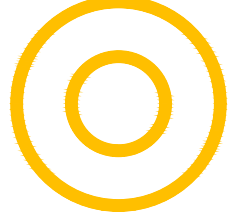

MANHOLE FOR
SOIL WASTE



SOIL WASTE PIPE
SLOP 1:200