

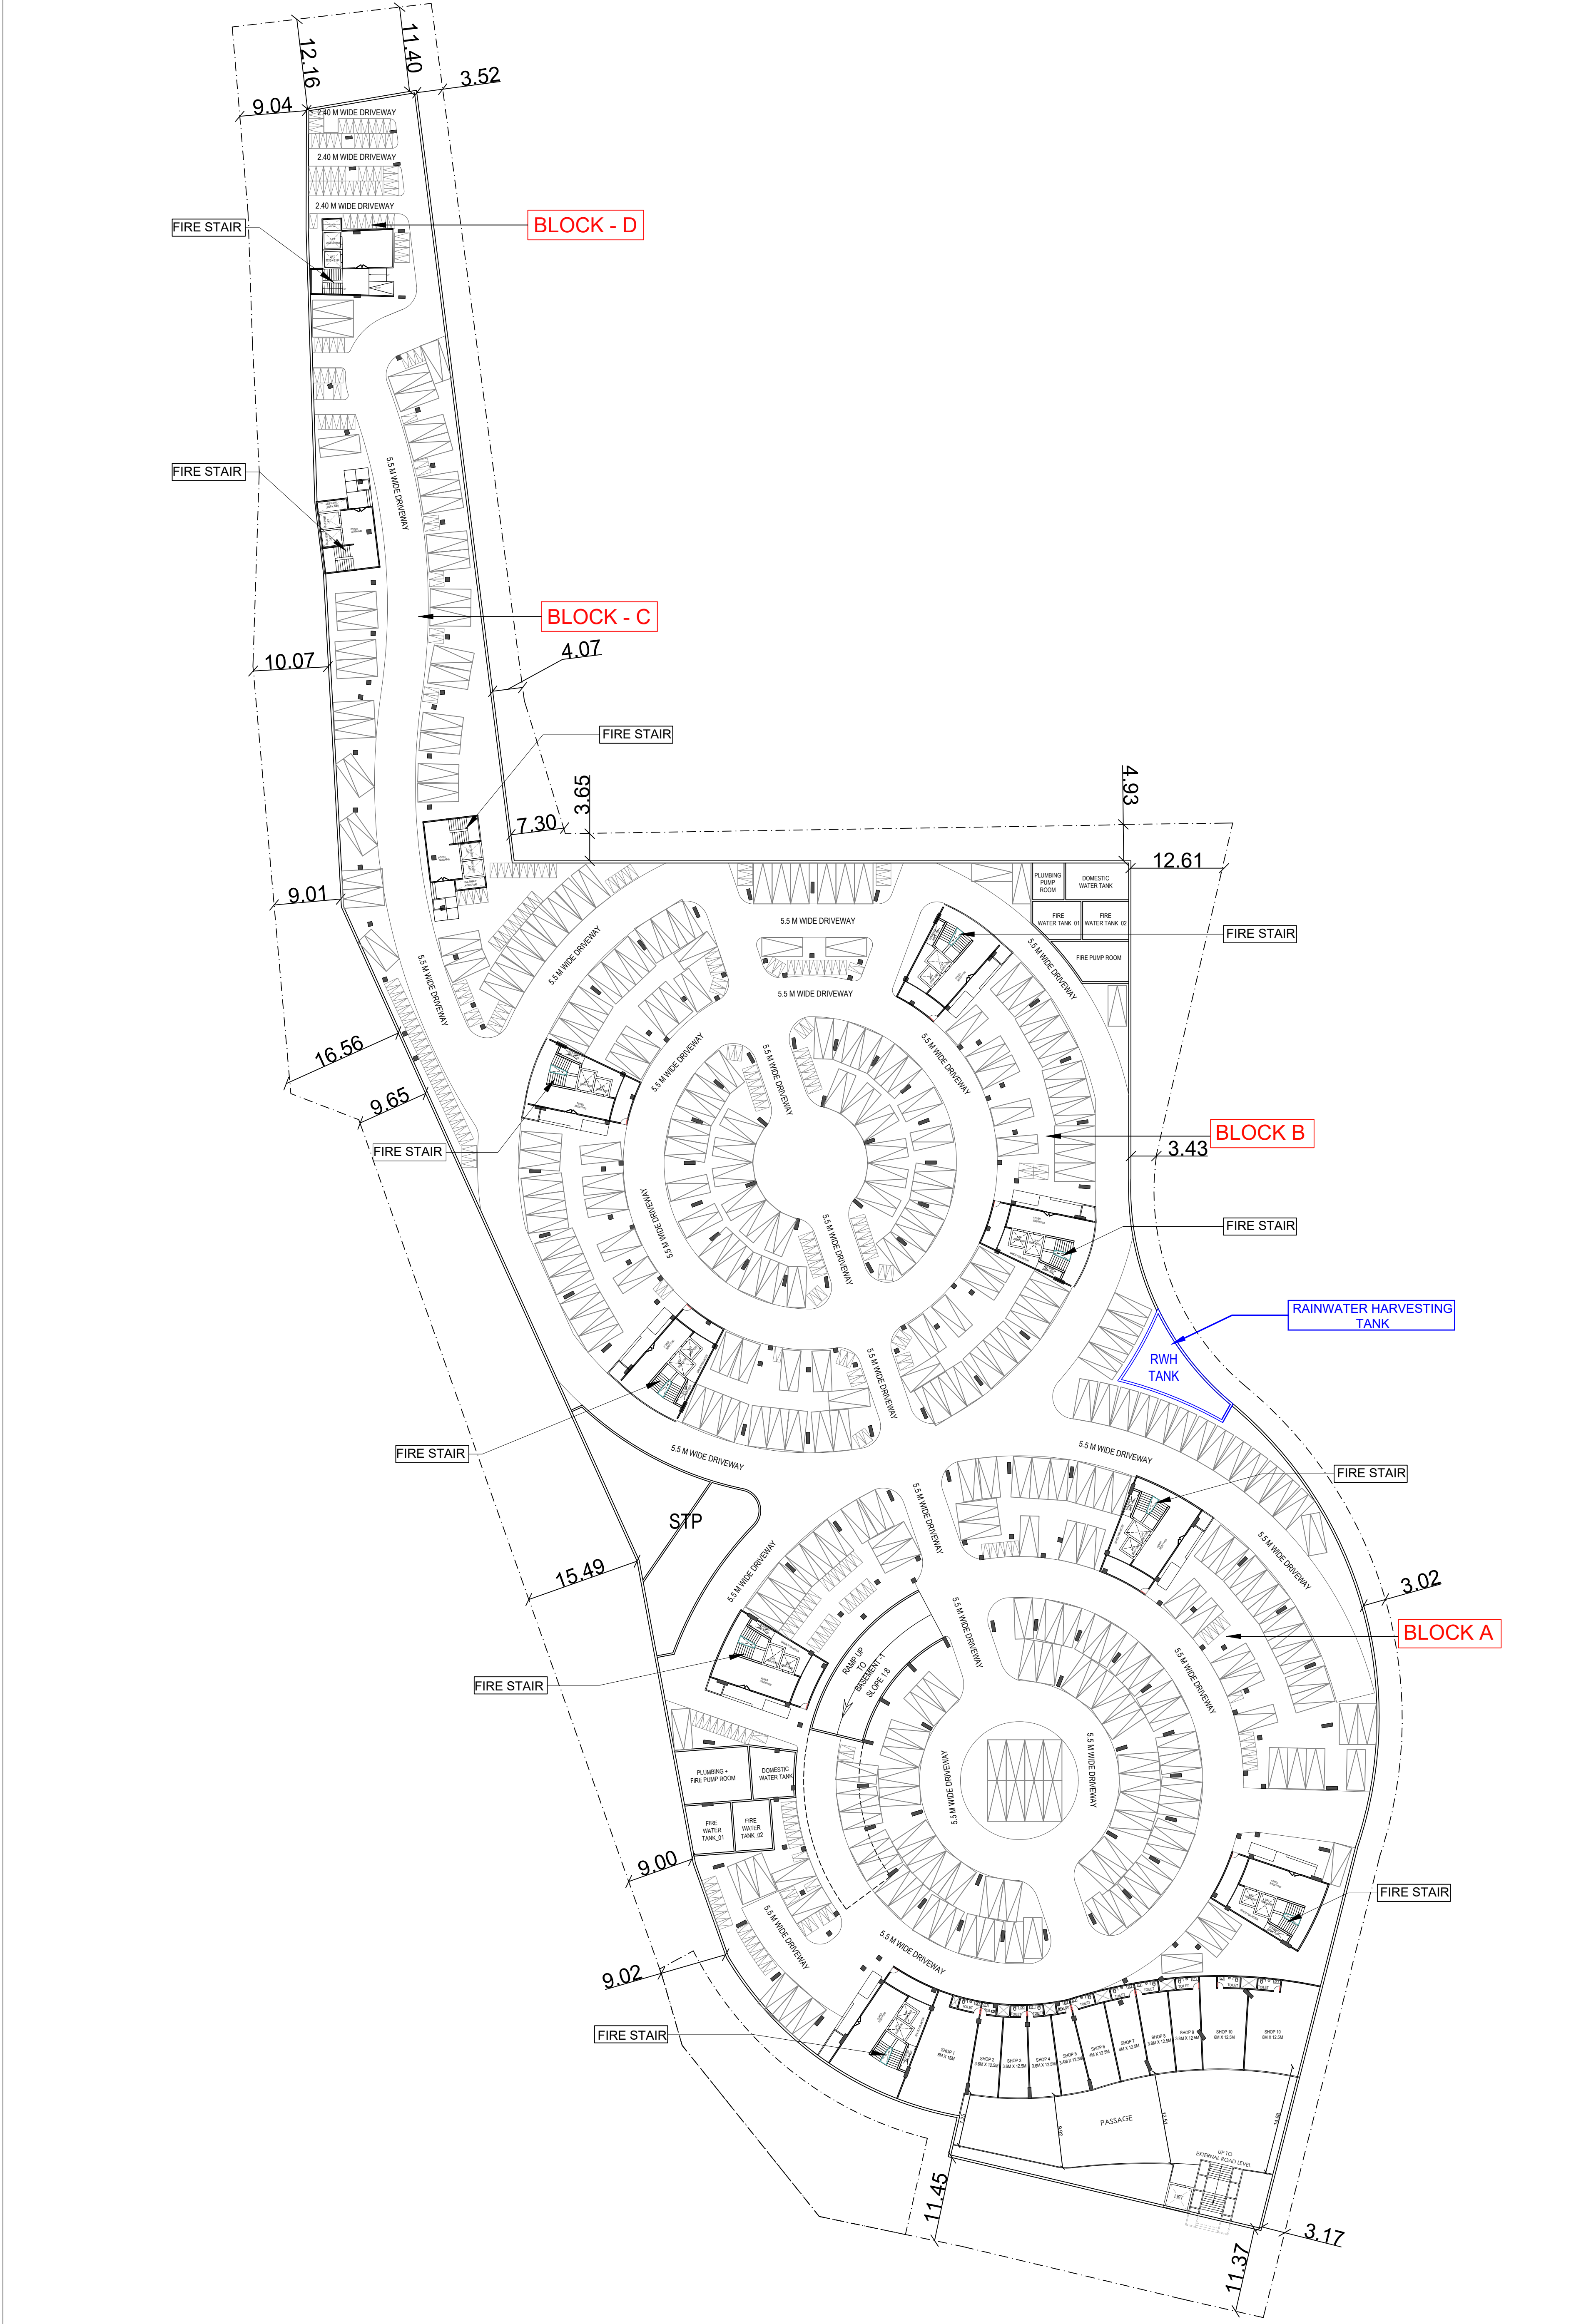


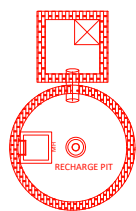

TITLE:- RAINWATER HARVESTING/ RECHARGING DRAWING BASEMENT-2 PLAN	SCALE:- 1: 420	LEGEND:-	CLIENT	ARCHITECT	STRUCTURE	MEPF
PROJECT:- PROPOSED RESIDENTIAL BUILDING AT KH. NO-1000/1, 1000/2, 1001/1, 1002/1, 1009/1, 1009/2, 1009/3, 1245/997, 1310/1000, 1313/1001, 1341/1009, 1344/ 997, 1345/1003, 1372/997, 1373/1004, 1379/996, 1380/1002, 1381/995, 1387/999, 1392/1003, 995/1, 996/1, 997/1, 998, 999/1, 1003/1, 1004/1 & 994 VILL - AMTHALA, ABU ROAD, SIROHI, RAJASTHAN.	NORTH:-	--- PLOT BOUNDARY ===== DIAPHRAGM WALL	JYOT OVERSEAS PRIVATE LIMITED 604/B, Mahalay, Opp Hotel President, Off C.G. Road, Ahmedabad-380009	99 STUDIO 11th Floor, Landmark building, Anandnagar Road, Satellite, Ahmedabad-380015	SETU INFRASTRUCTURE D 701-704 The first, B/h. Keshav Baug Party Plot Judges Bungalow Road, Off. 132 ft.Ring Road, Vastrapur, Ahmedabad. :- 380015	JHAVERI ASSOCIATES 2ND Floor, "B" Block, Titanium Business Park Near Makarba Underbridge, Makarba, Ahmedabad-380051

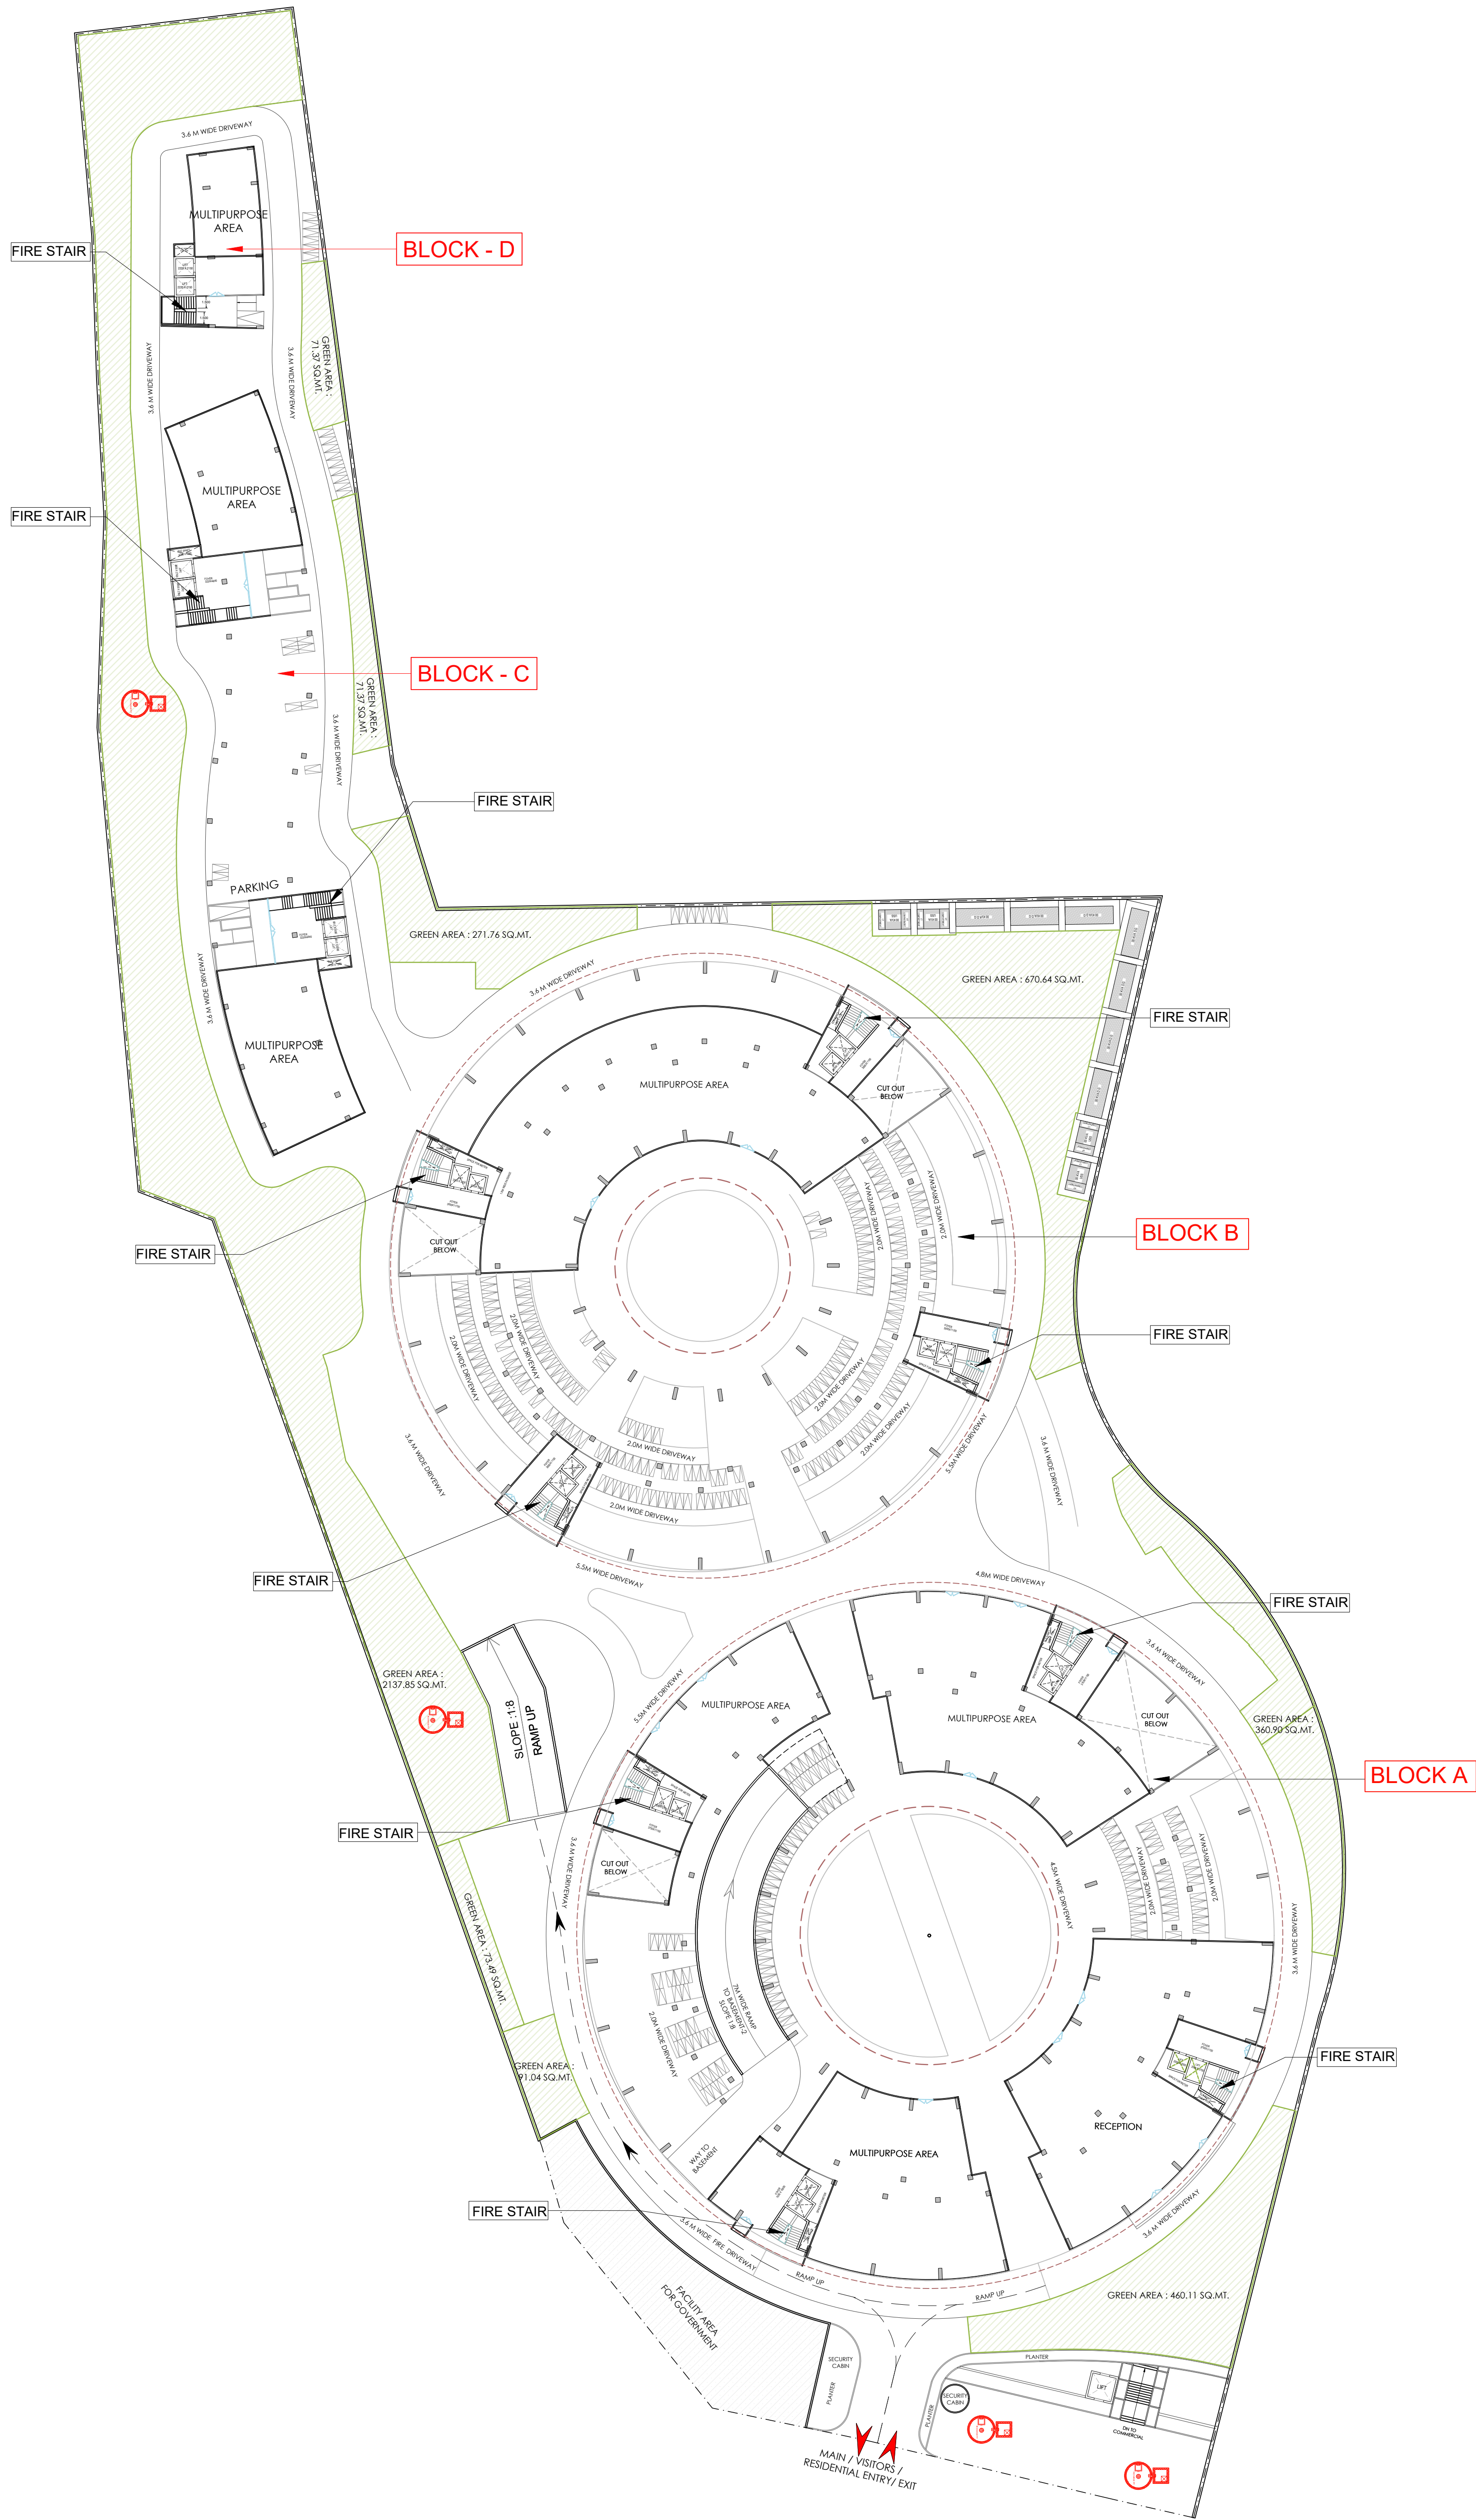


PERCOLATION WELL

TITLE:- RECHARGING WELL/ PERCOLATION WELL DRAWING
BASEMENT-1 PLAN

PROJECT:- PROPOSED RESIDENTIAL BUILDING AT KH. NO-
1000/1, 1000/2, 1001/1, 1002/1, 1009/1, 1009/2, 1009/3, 1245/997,
1310/1000, 1313/1001, 1341/1009, 1344/ 997, 1345/1003, 1372/997,
1373/1004, 1379/996, 1380/1002, 1381/995, 1387/999, 1392/1003,
995/1, 996/1, 997/1, 998, 999/1, 1003/1, 1004/1 & 994
VILL - AMTHALA, ABU ROAD, SIROHI, RAJASTHAN.

SCALE:-

NORTH:-

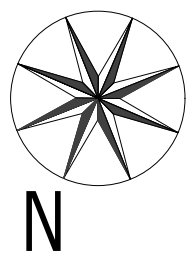

LEGEND:-

- PLOT BOUNDARY
- - - PROJECTION
- GREENERY-NATURAL GROUND

CLIENT

JYOT OVERSEAS PRIVATE LIMITED
604/B, Mahalay, Opp Hotel President,
Off C.G. Road, Ahmedabad-380009




ARCHITECT

99 STUDIO
11th Floor, Landmark building, Anandnagar
Road, Satellite, Ahmedabad-380015



STRUCTURE

SETU INFRASTRUCTURE
D 701-704 The first, B/h. Keshav Baug Party
Plot Judges Bungalow Road, Off. 132 ft.Ring
Road, Vastrapur, Ahmedabad. :- 380015

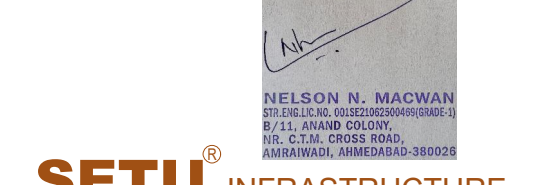

MEPF

JHAVERI ASSOCIATES
2ND Floor, "B" Block, Titanium Business Park
Near Makarba Underbridge, Makarba,
Ahmedabad-380051

