


OTHER LAND

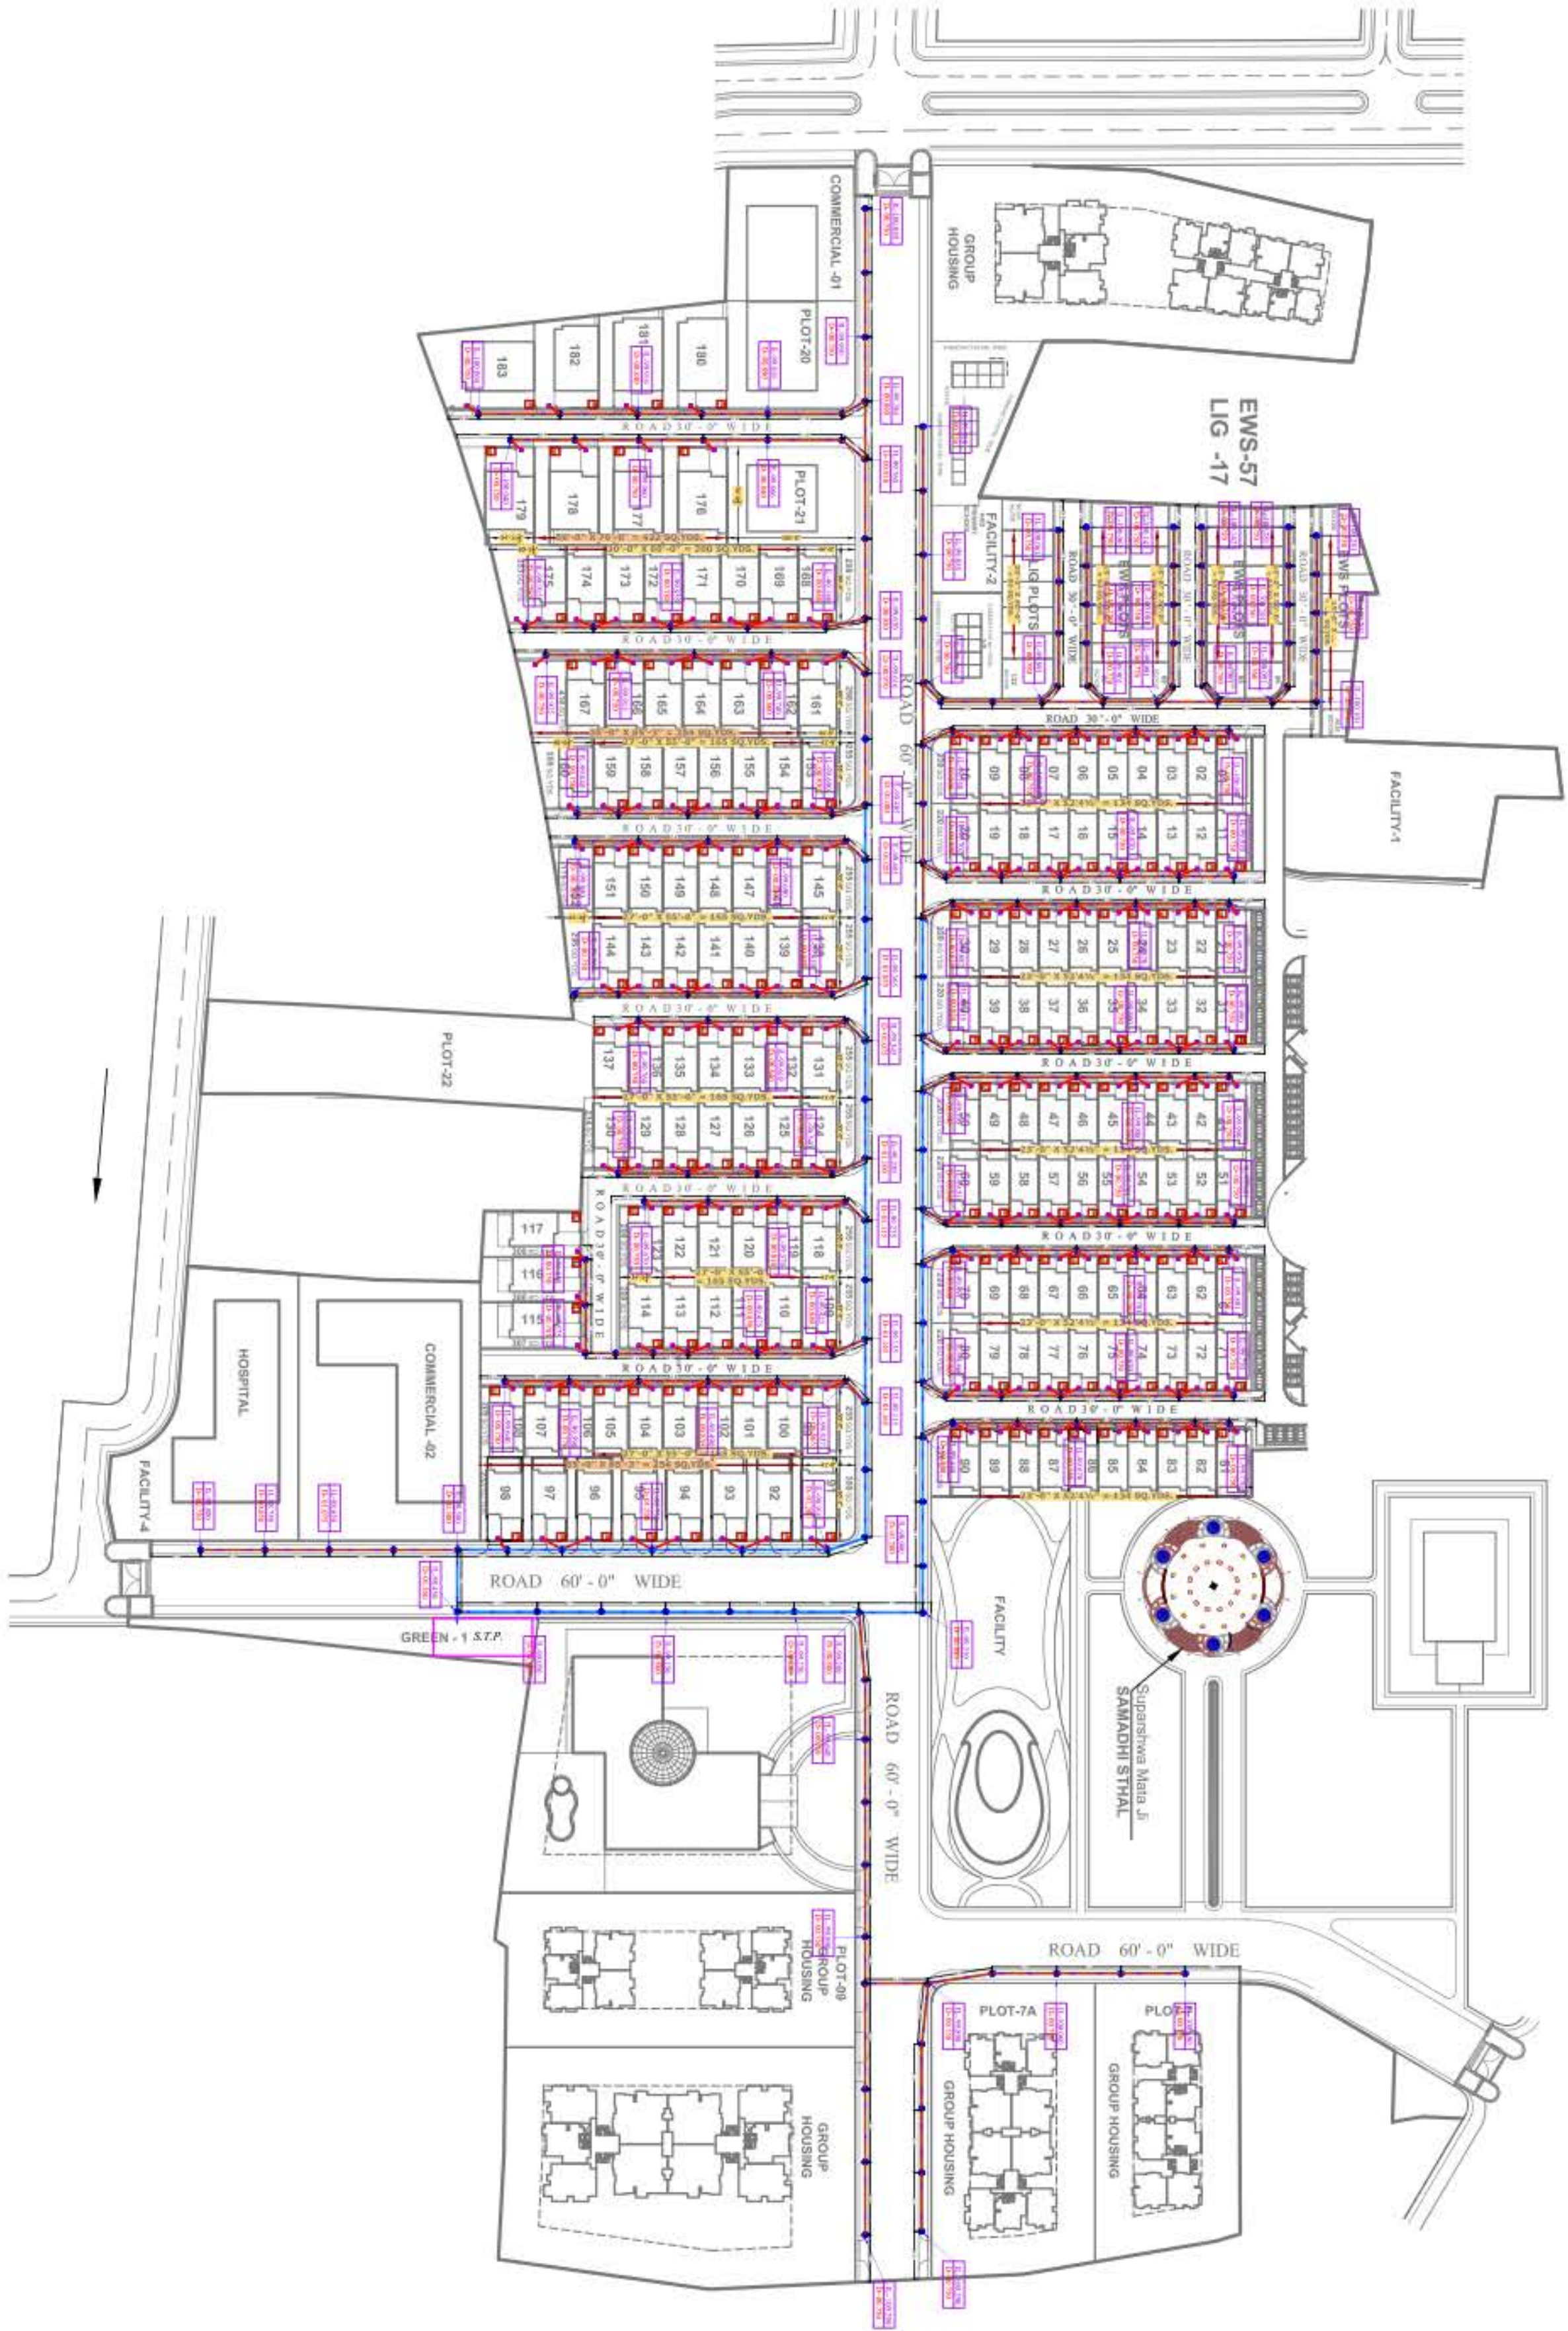

General Notes

NO.	LOCATION	QUANTITY	SYMBOL	DESCRIPTION
01		231		CIRCULAR SEWERAGE MANHOLES DIAMETER FOR REPAIRS ABOVE GROUND (1000MM & UP TO 1500MM)
02				SEWERAGE MANHOLES FOR INTERNAL VILLA
03				VILLA'S UNDER GROUND WATER TANK
04		250MM		250MM SEWERAGE LINE
05				250MM SEWERAGE LINE
06				150MM SEWERAGE LINE FROM VILLA CHAMBER TO DROP MAIN SEWERAGE LINE
07				SEWERAGE TREATMENT PLANT
08				150MM LVL. FOR SEWERAGE MANHOLE
09				150MM LVL. FOR SEWERAGE MANHOLE
10				150MM LVL. FOR SEWERAGE MANHOLE

SERVICES CONSULTANT:

VIPUL CONSULTING,
F 9 / 440, Keshav Marg, Chitrakut
Scheme, Deerpur, Pin-914031-46, 1048, 0141-240966
Mail: vipul999@vipul.co.in
REV. NO. 01/DATE: 05-03-2015

DRG. TITLE:-

SITE SEWERAGE LAYOUT

APPROD BY:-	DATE:-	NORTH:-
VIPUL AGGARWAL	05-03-2015	
DEALT BY:-	SCALE:-	
SKANAY	N.T.S	
DEALT BY:-	REV:-	
PTUSH	R-01	
DRG. NO.:-	PC-SY-SBP-01	