
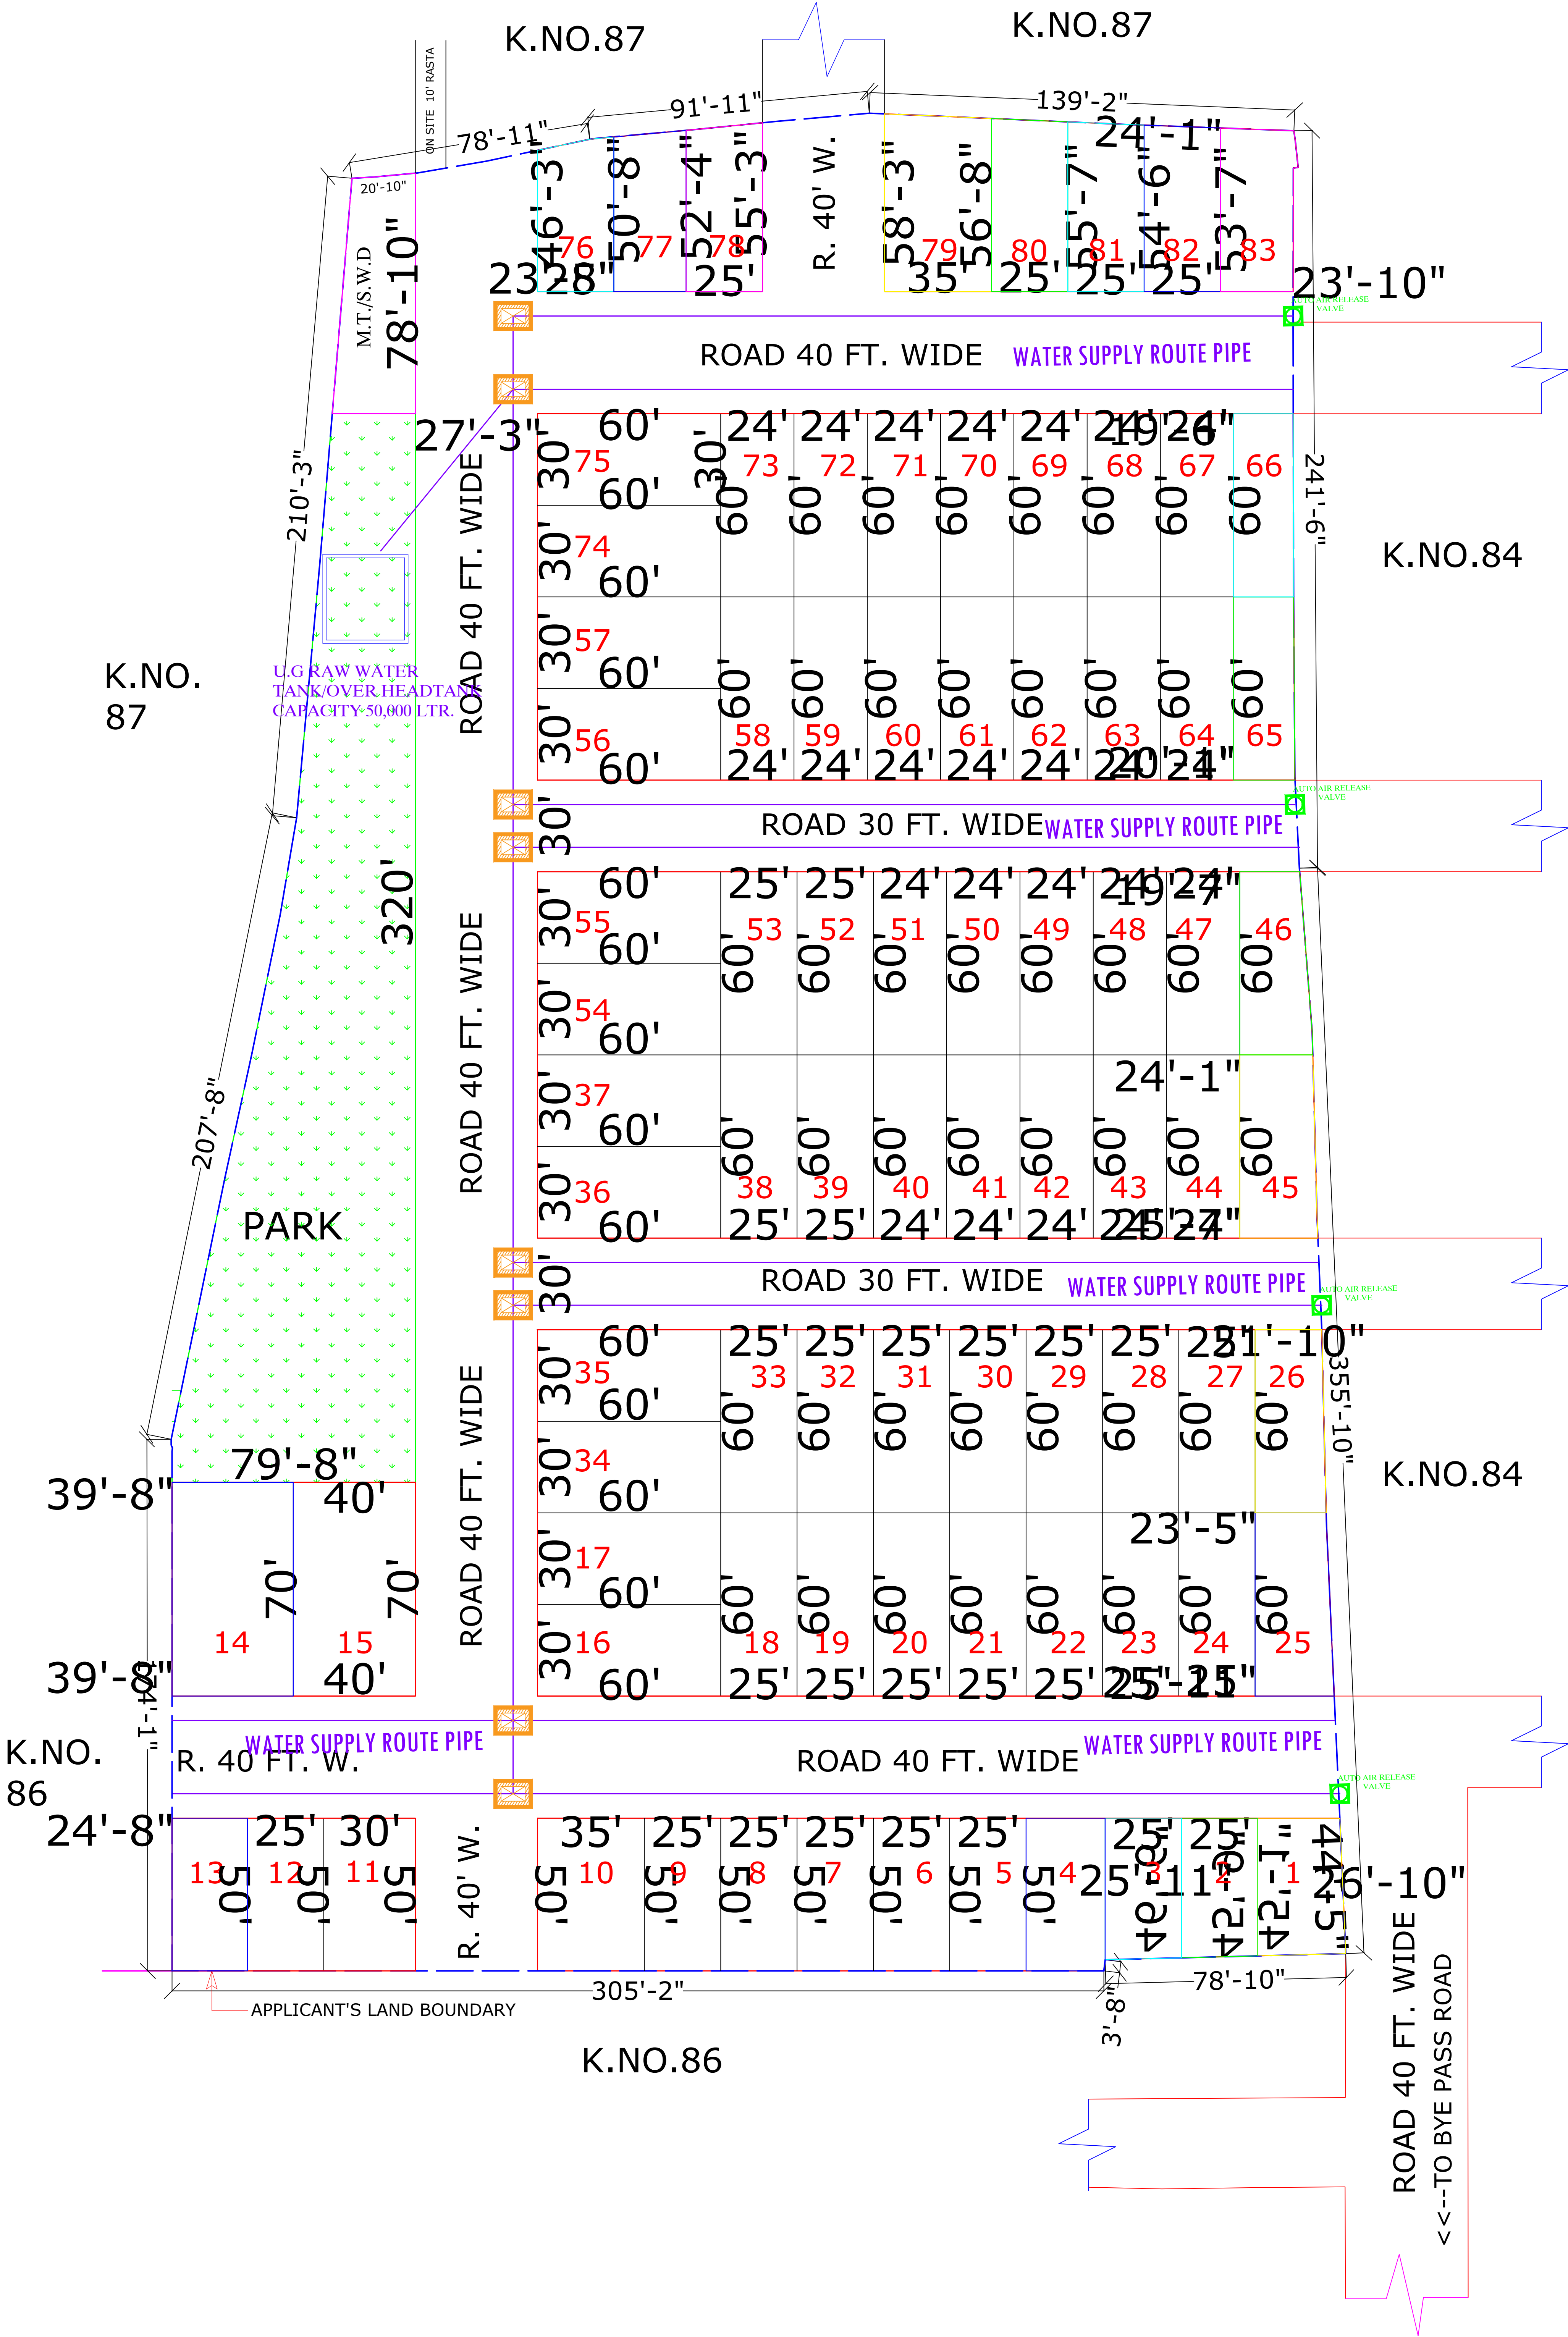



LAY OUT PLAN OF KHASRA NO. 86 OF VILLAGE PAL AT JODHPUR

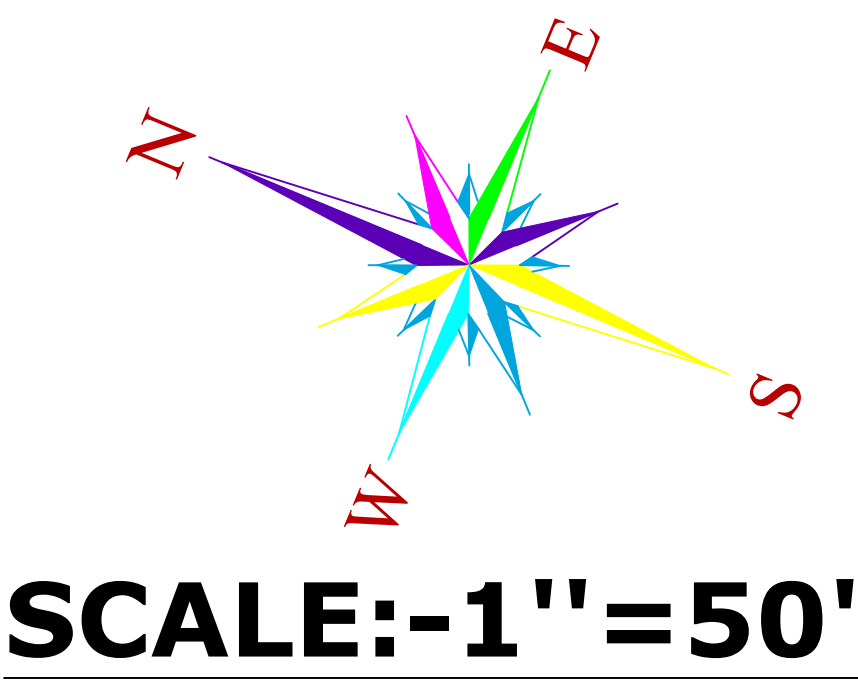


LAND USES ANALYSIS

PLOTS	AREA in Sq.yd.	AREA OF %
RESIDENTIAL AREA	13861.04	59.75 %
PARK AREA	1941.96	08.37 %
M.T./S.W.D. AREA	207.27	00.89 %
ROAD/ OPEN AREA	7187.85	30.99 %
TOTAL SCHEME AREA	23198.12	100.00 %
Area in Bigha = 11 Bigha , 19 Bishwa, 13 Bishwansi		


KEY-PLAN

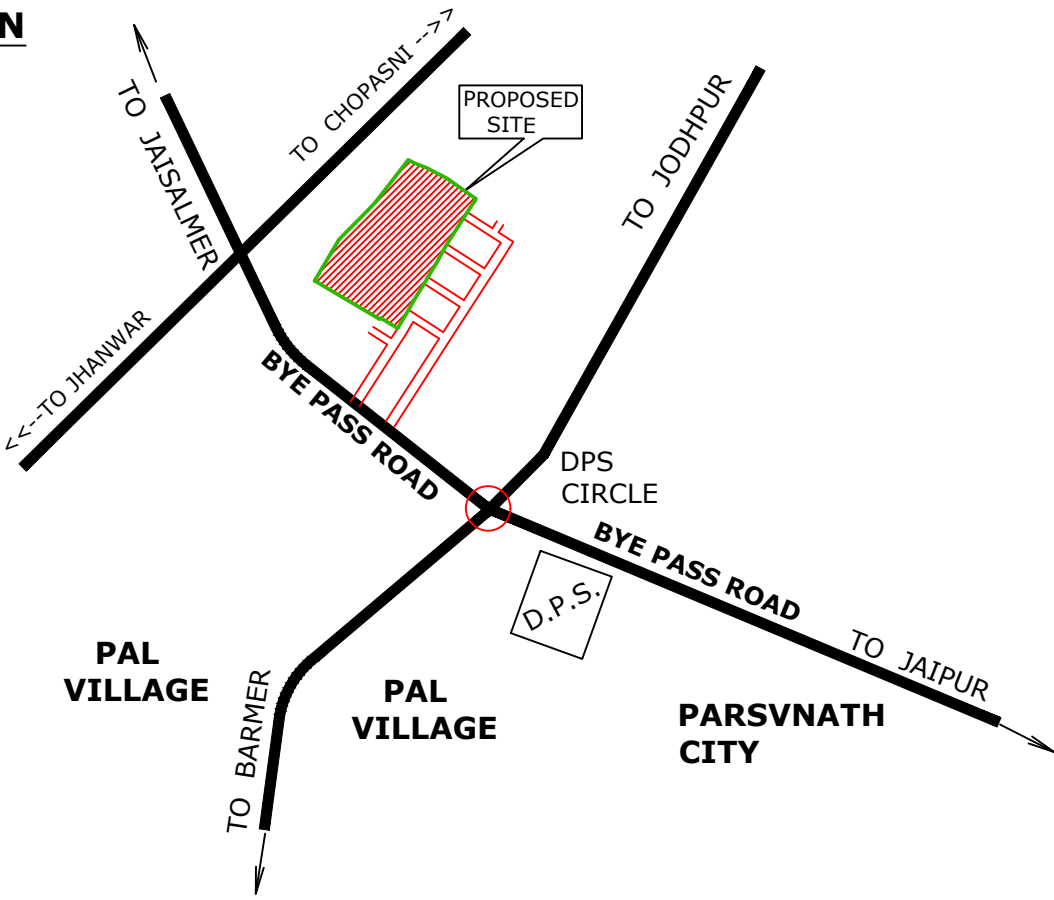

KHASRA MAP NOT TO SCALE

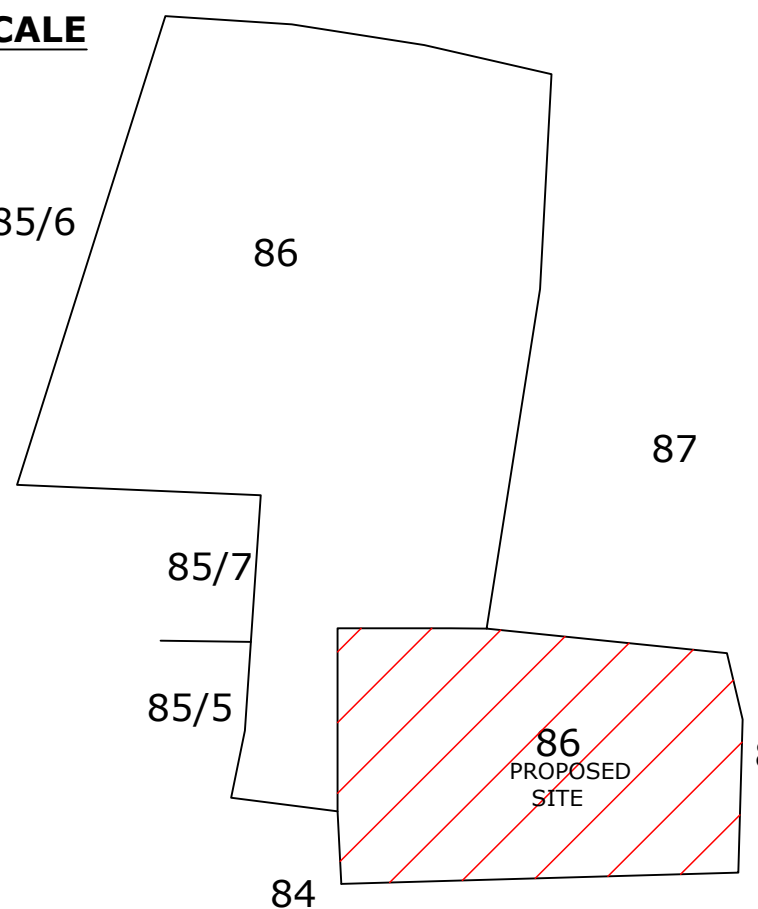


GOOGLE MAP OF KHASRA NO. 86 OF VILLAGE PAL AT JODHPUR

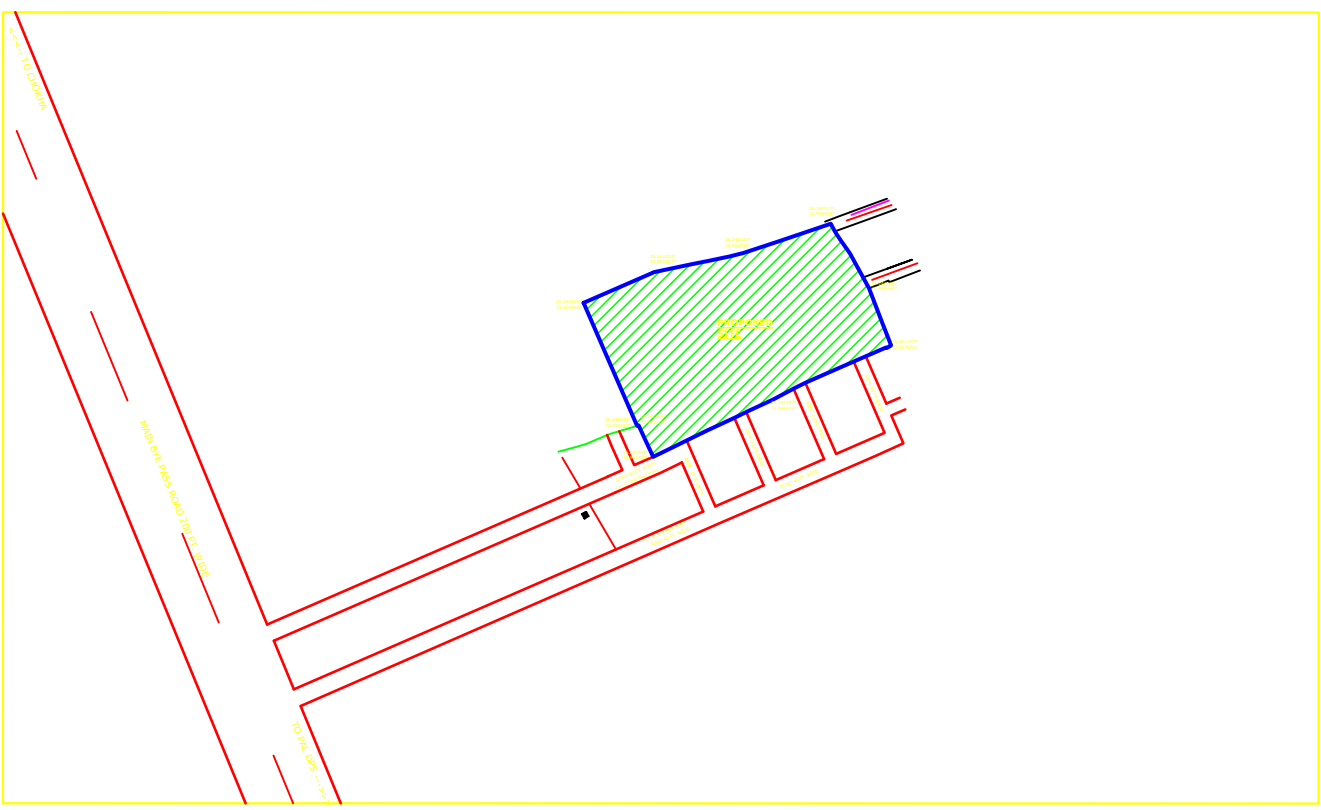


डिव्याजीत मारोथिया
DIVYAJEET MAROTHIYA
B. TECH (CIVIL)

DRAWING TITLE -
EXTERNAL WATER SUPPLY
LINE WITH VALVE CHAMBER
& U.G. WATER TANK

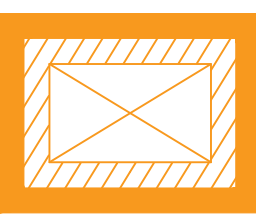

VALVE
CHAMBER

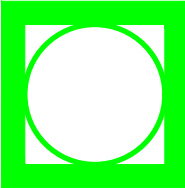

AUTO AIR RELEASE
VALVE



WATER SUPPLY ROUTE
PIPE 110 MM DIA