
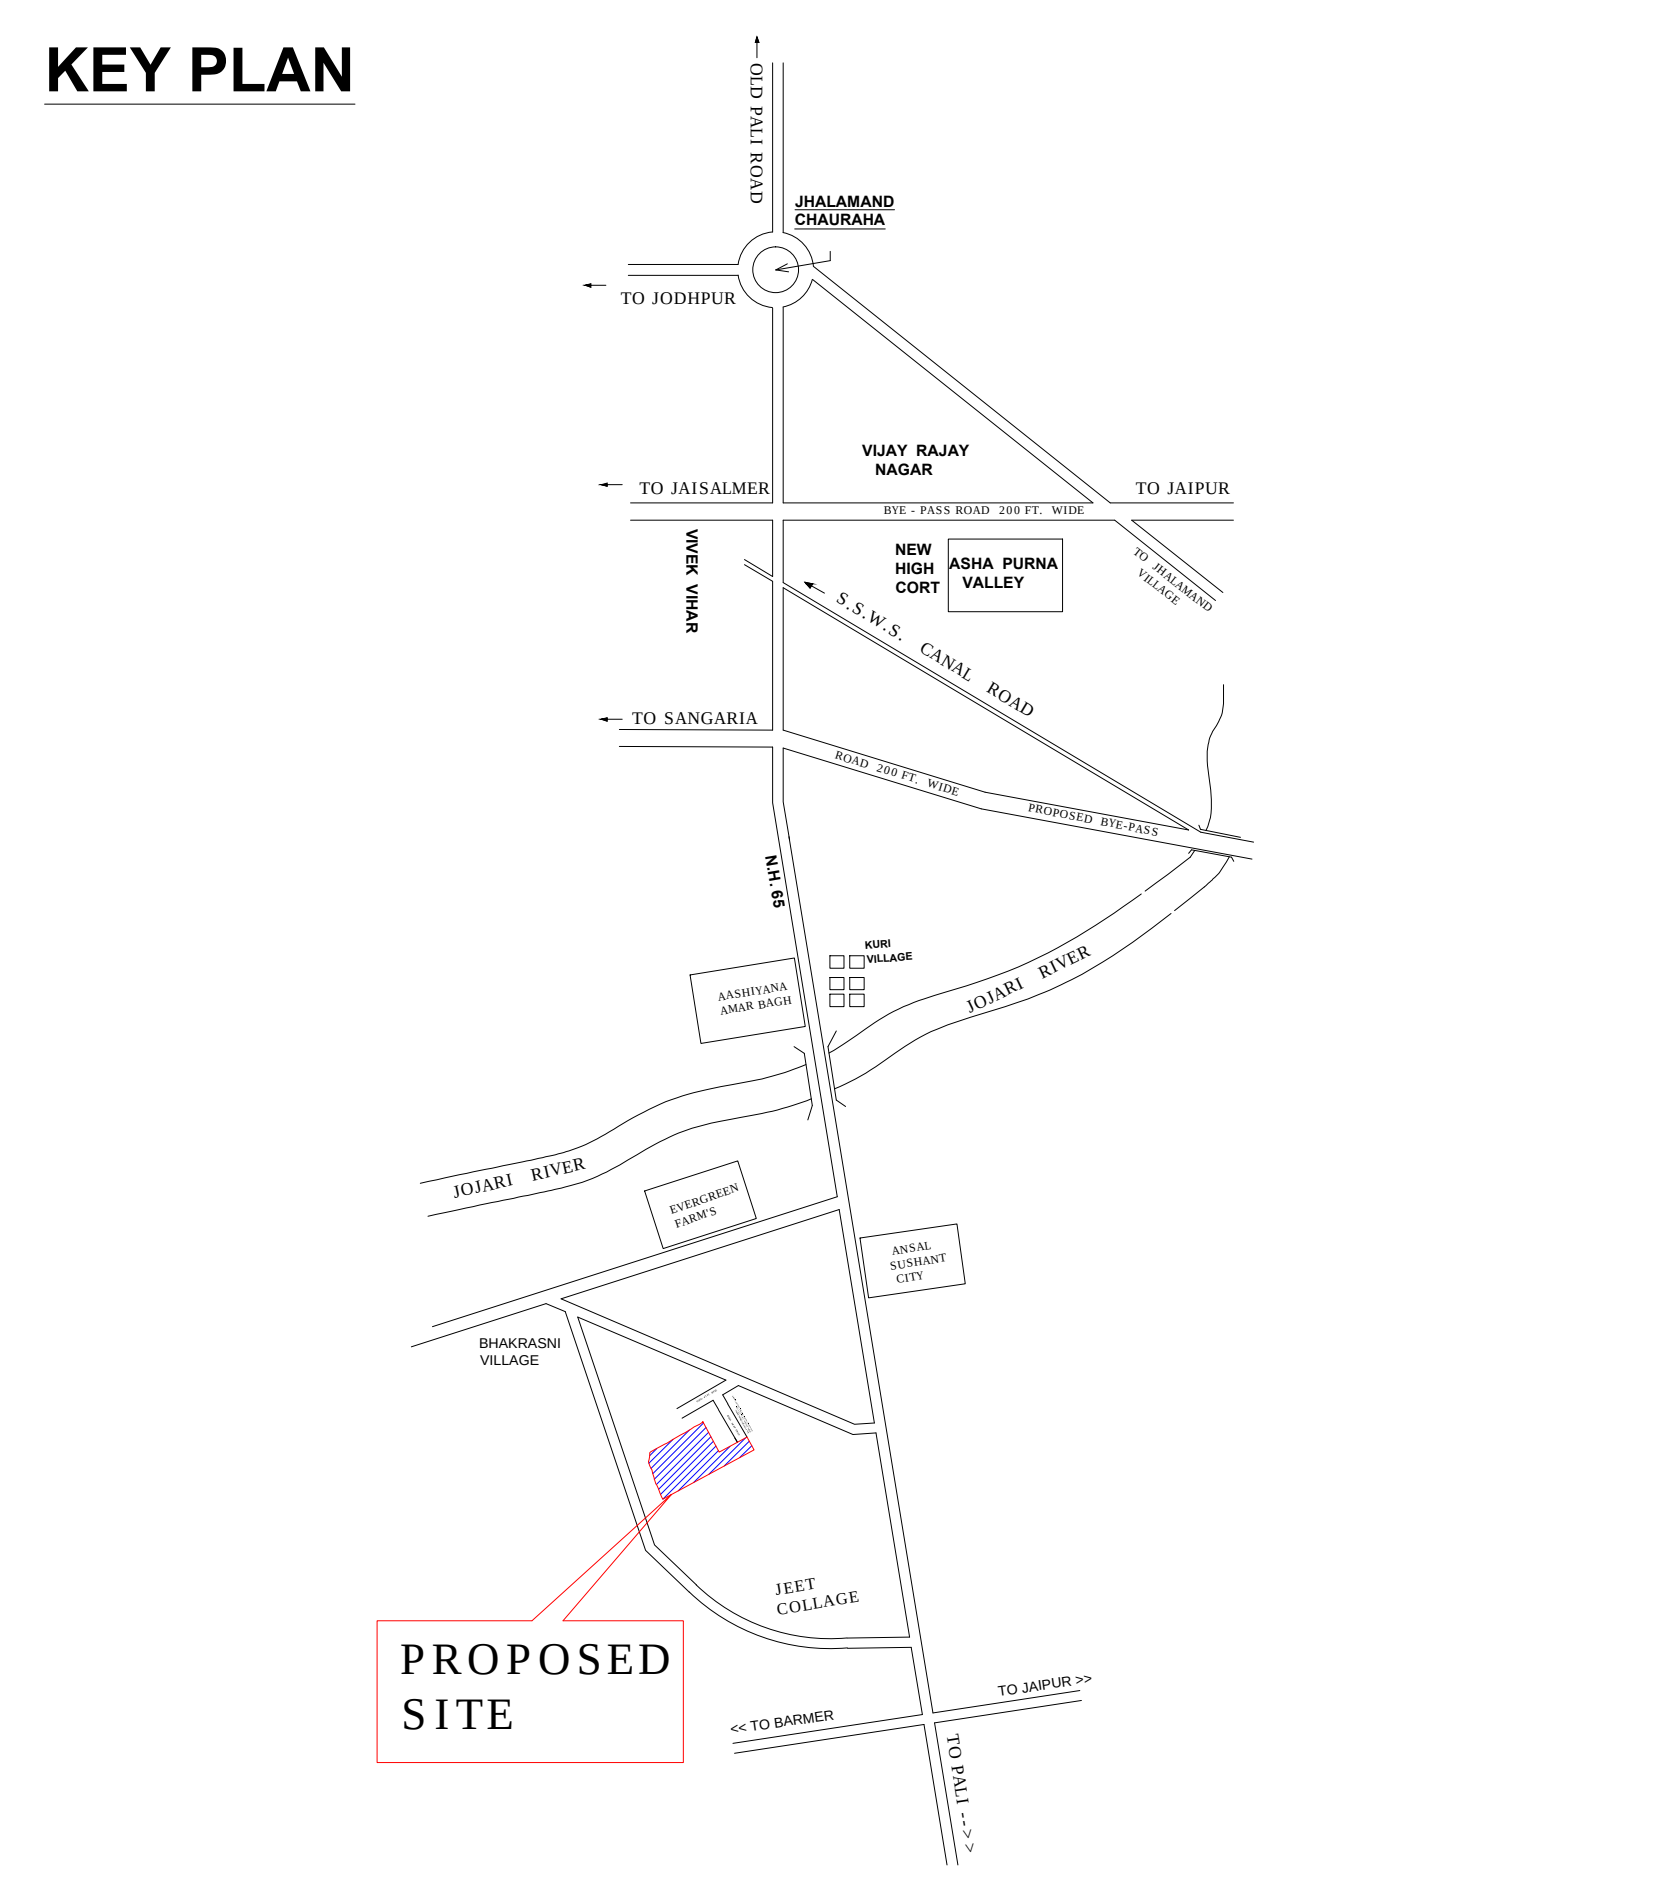
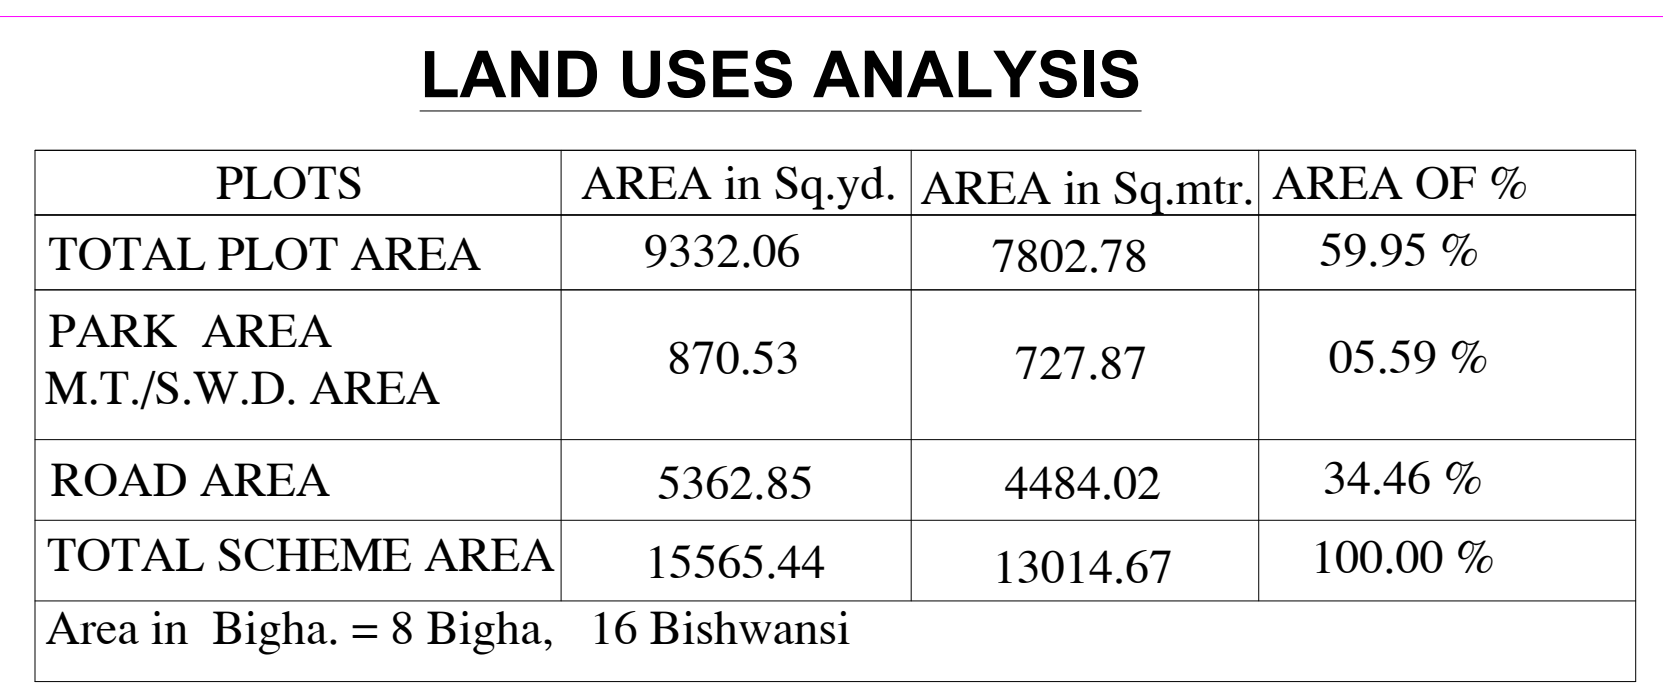




SCALE:-1"=50'

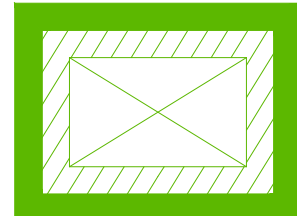

DRAWING TITLE - EXTERNAL SAUCER DRAIN & RAIN WATER CHAMBER PIPE ROUTE WITH HARVESTING PIT PLAN	
	RAIN WATER CHAMBER 450X450 MM
	SAUCER DRAIN
	RAIN WATER PIPE SLOP 1:200

" SHREE MAHA VEER RESIDENCY"

LAY OUT PLAN OF KHASRA NO. 322/147 AFTER 90-A NEW
KHASRA NO. 393/322 OF VILLAGE BHAKRASNI AT JODHPUR

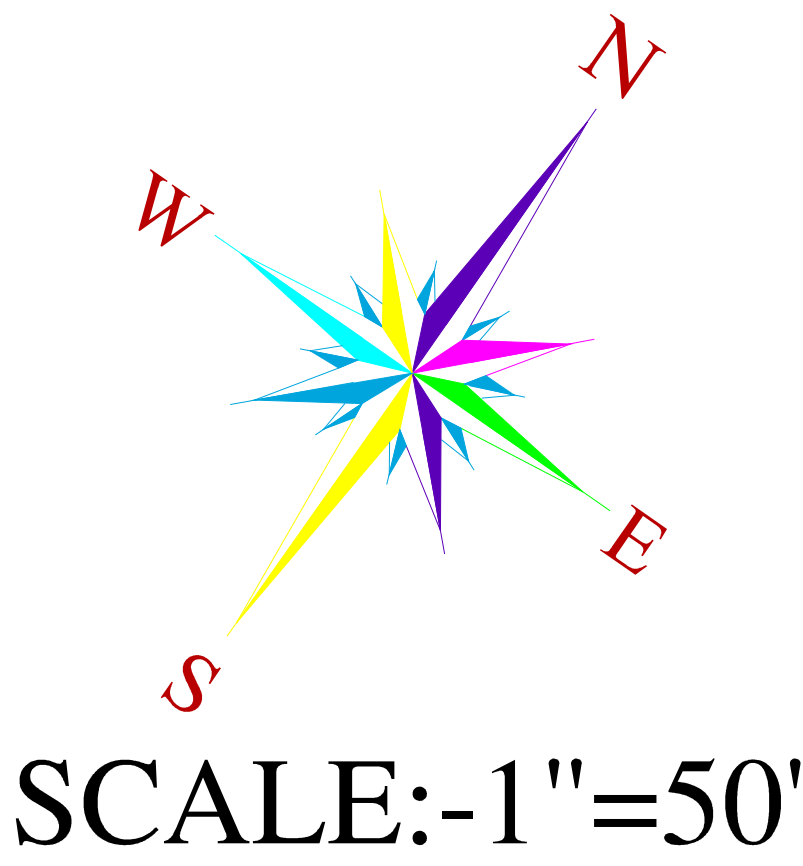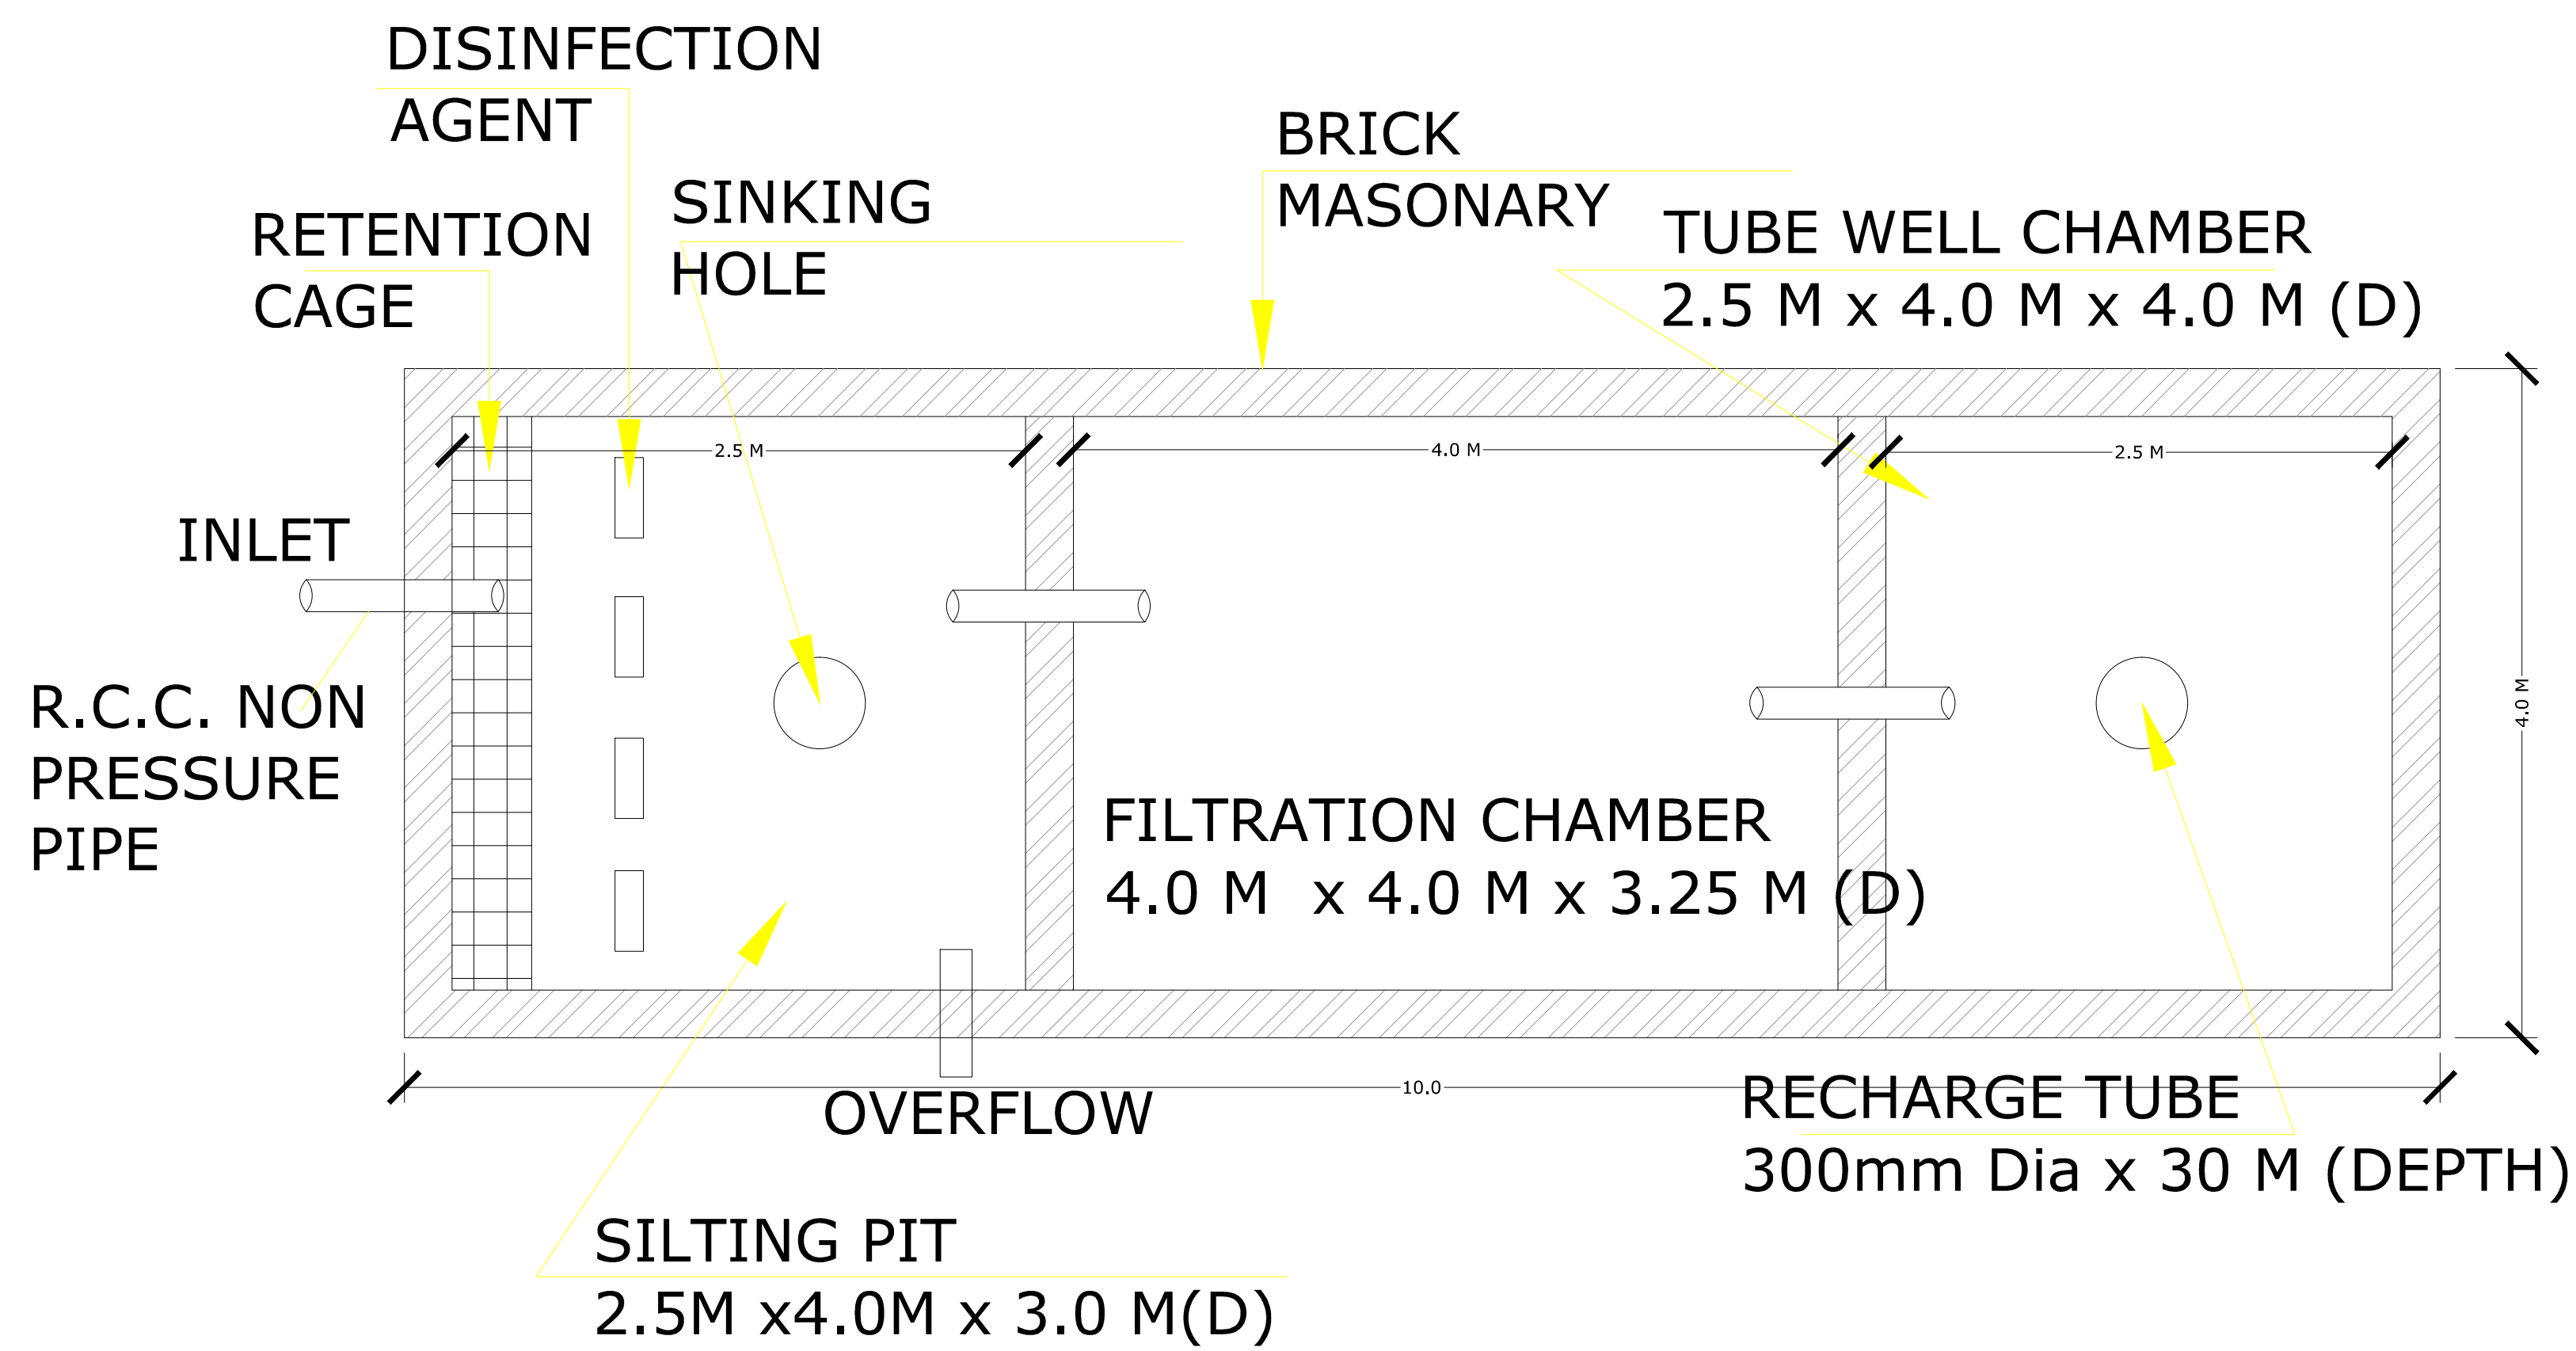


SANJAY KADAV
B.TECH (CIVIL)



LAND USES ANALYSIS

PLOTS	AREA in Sq.yd.	AREA in Sq.mtr.	AREA OF %
TOTAL PLOT AREA	9332.06	7802.78	59.95 %
PARK AREA	870.53	727.87	05.59 %
M.T./S.W.D. AREA			
ROAD AREA	5362.85	4484.02	34.46 %
TOTAL SCHEME AREA	15565.44	13014.67	100.00 %
Area in Bigha. = 8 Bigha, 16 Bishwansi			

KHASRA MAP
NOT TO SCALE

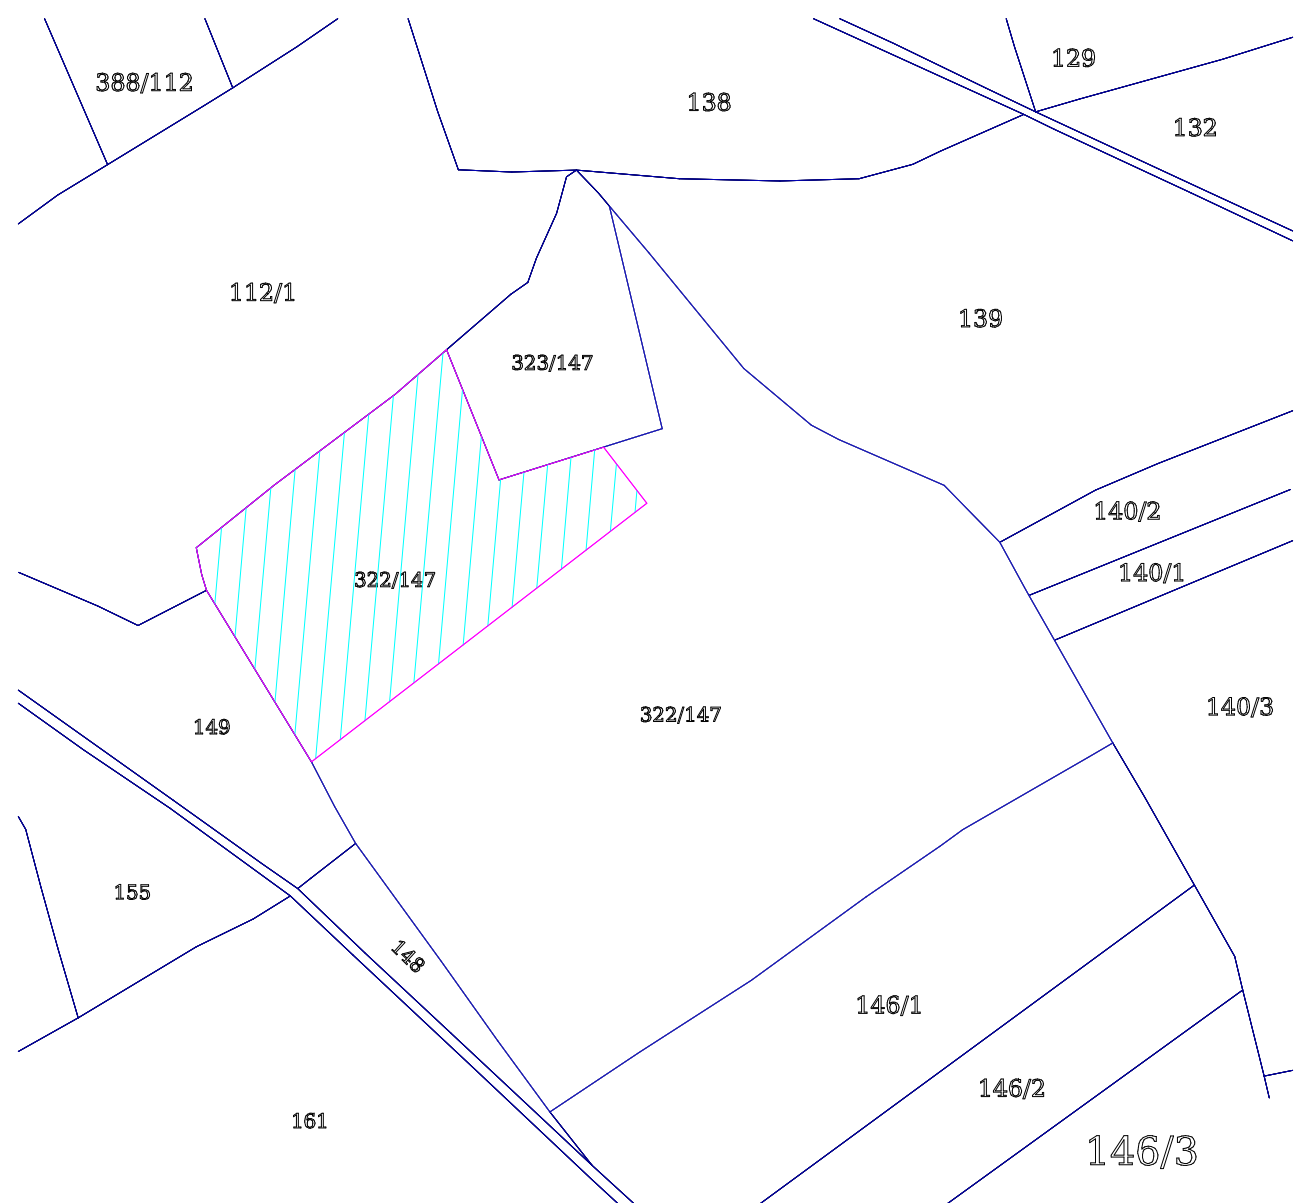

KEY PLAN

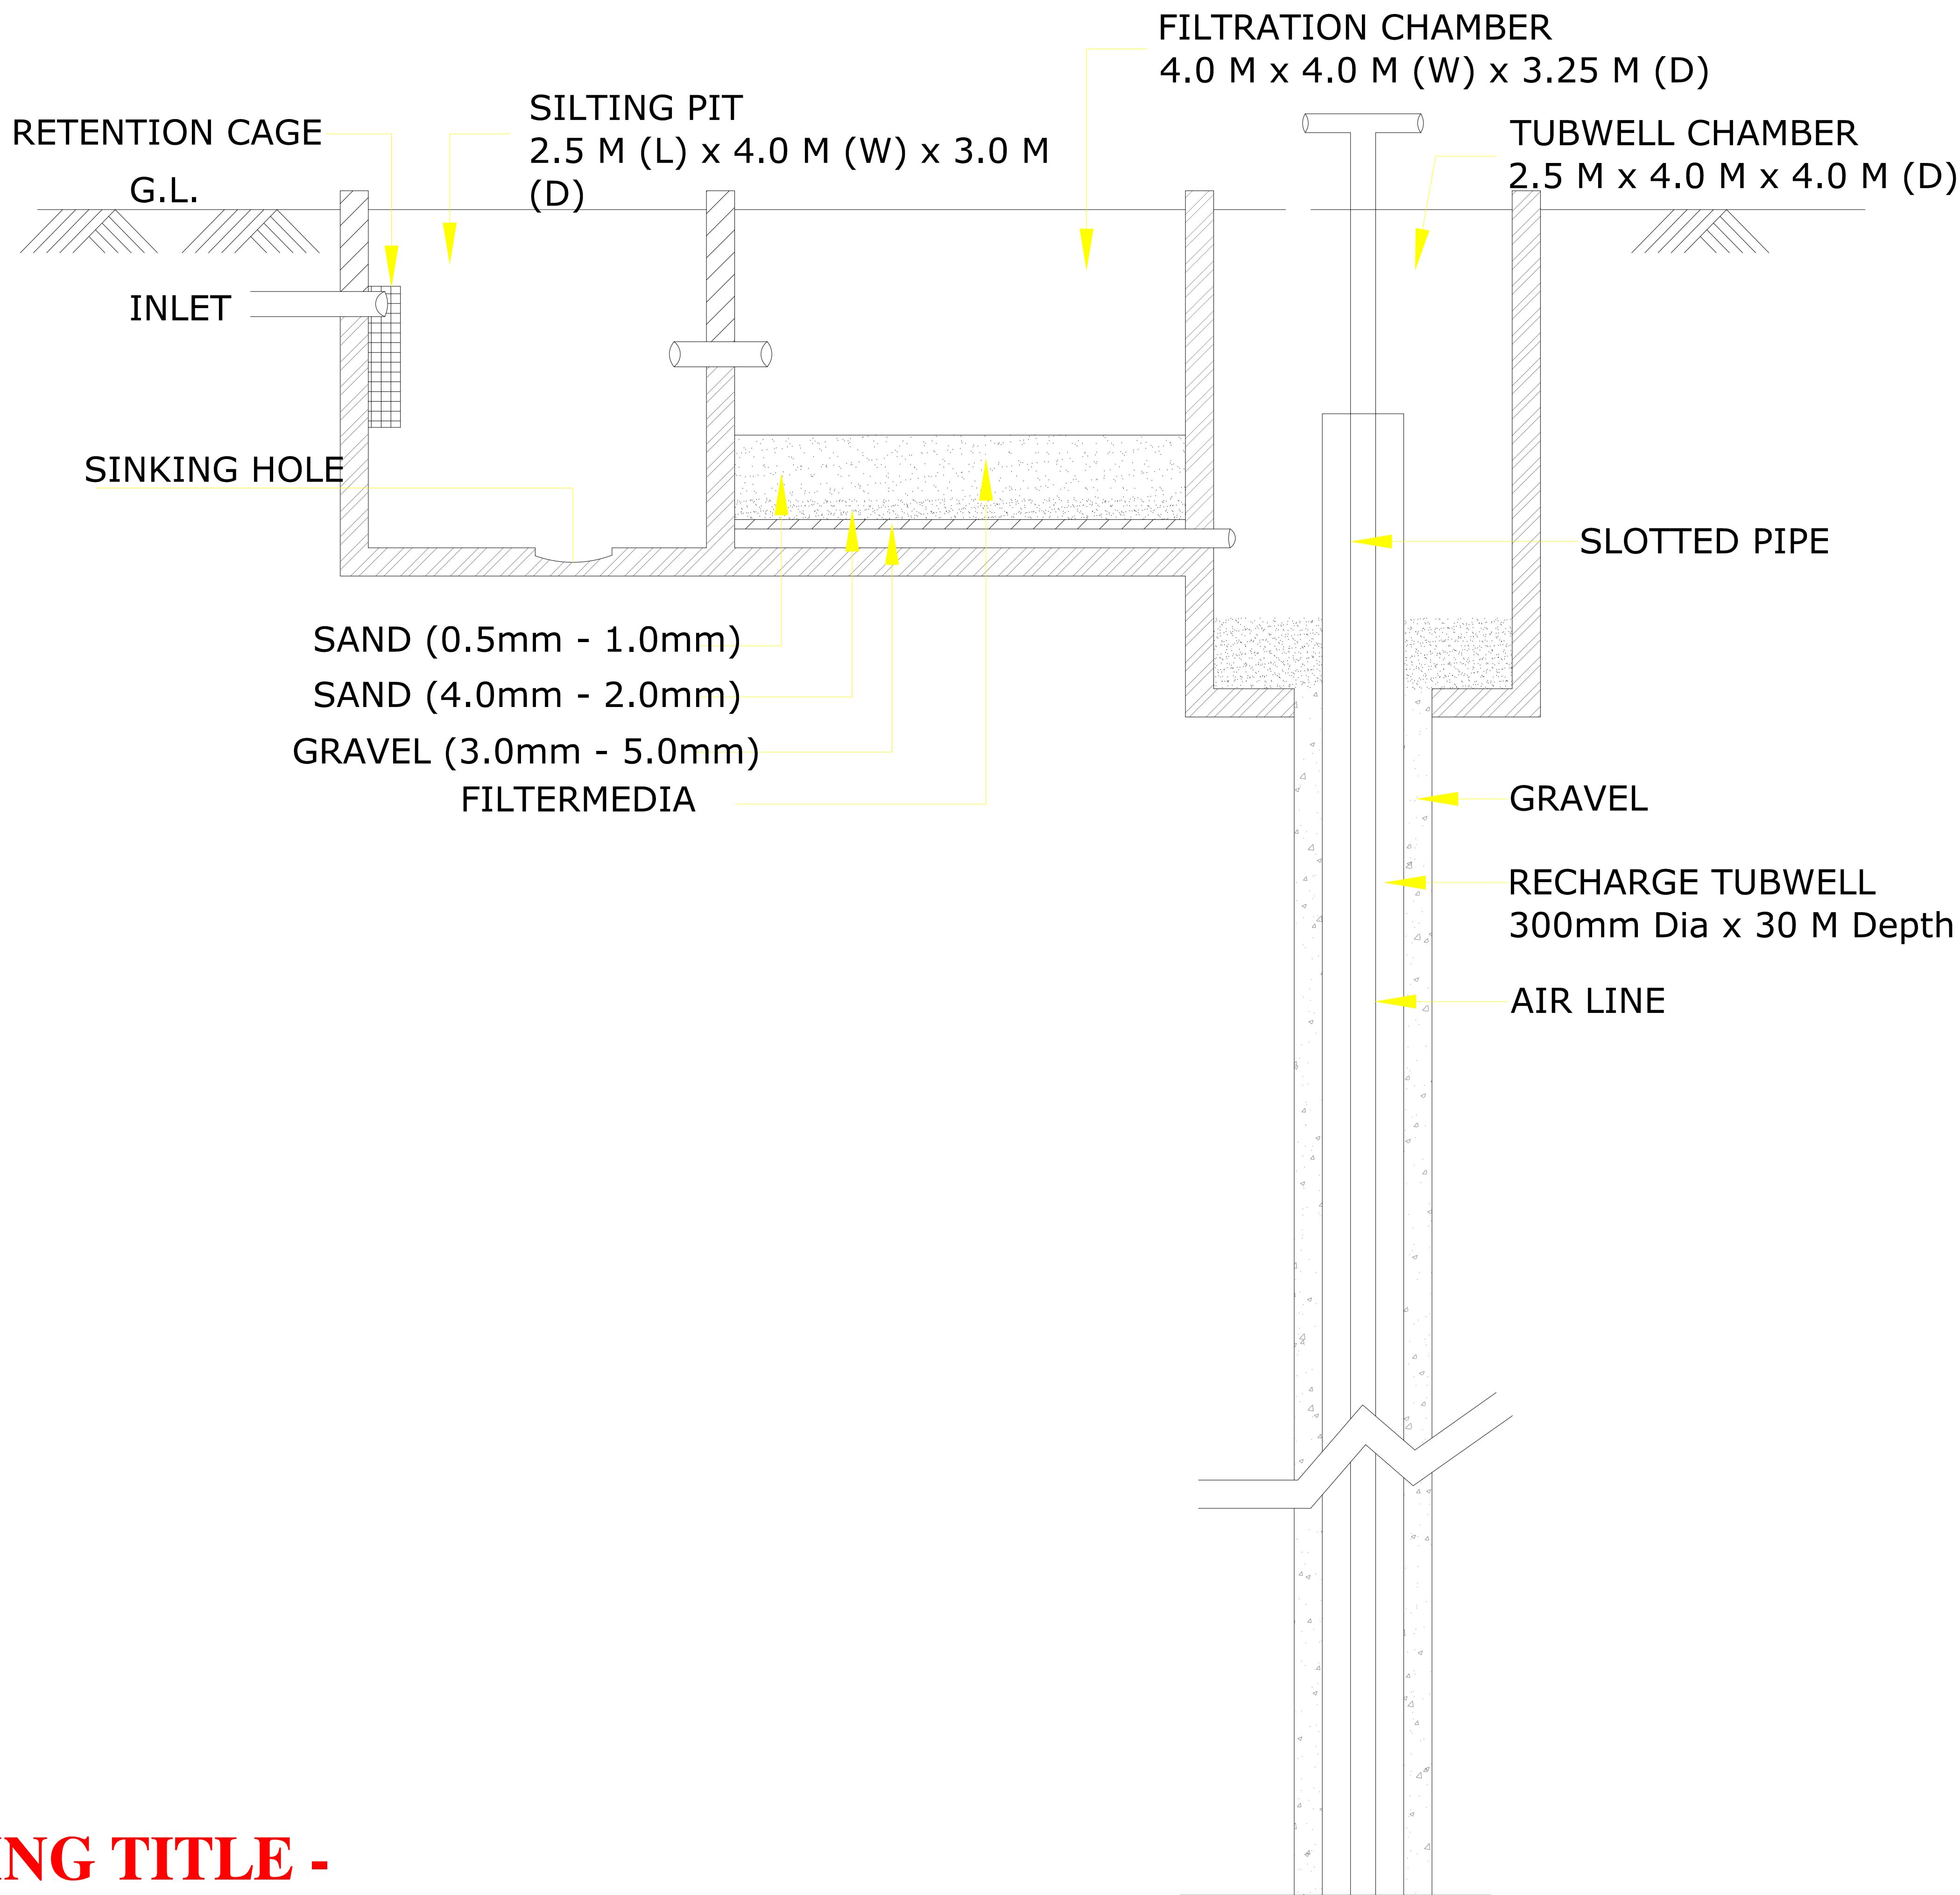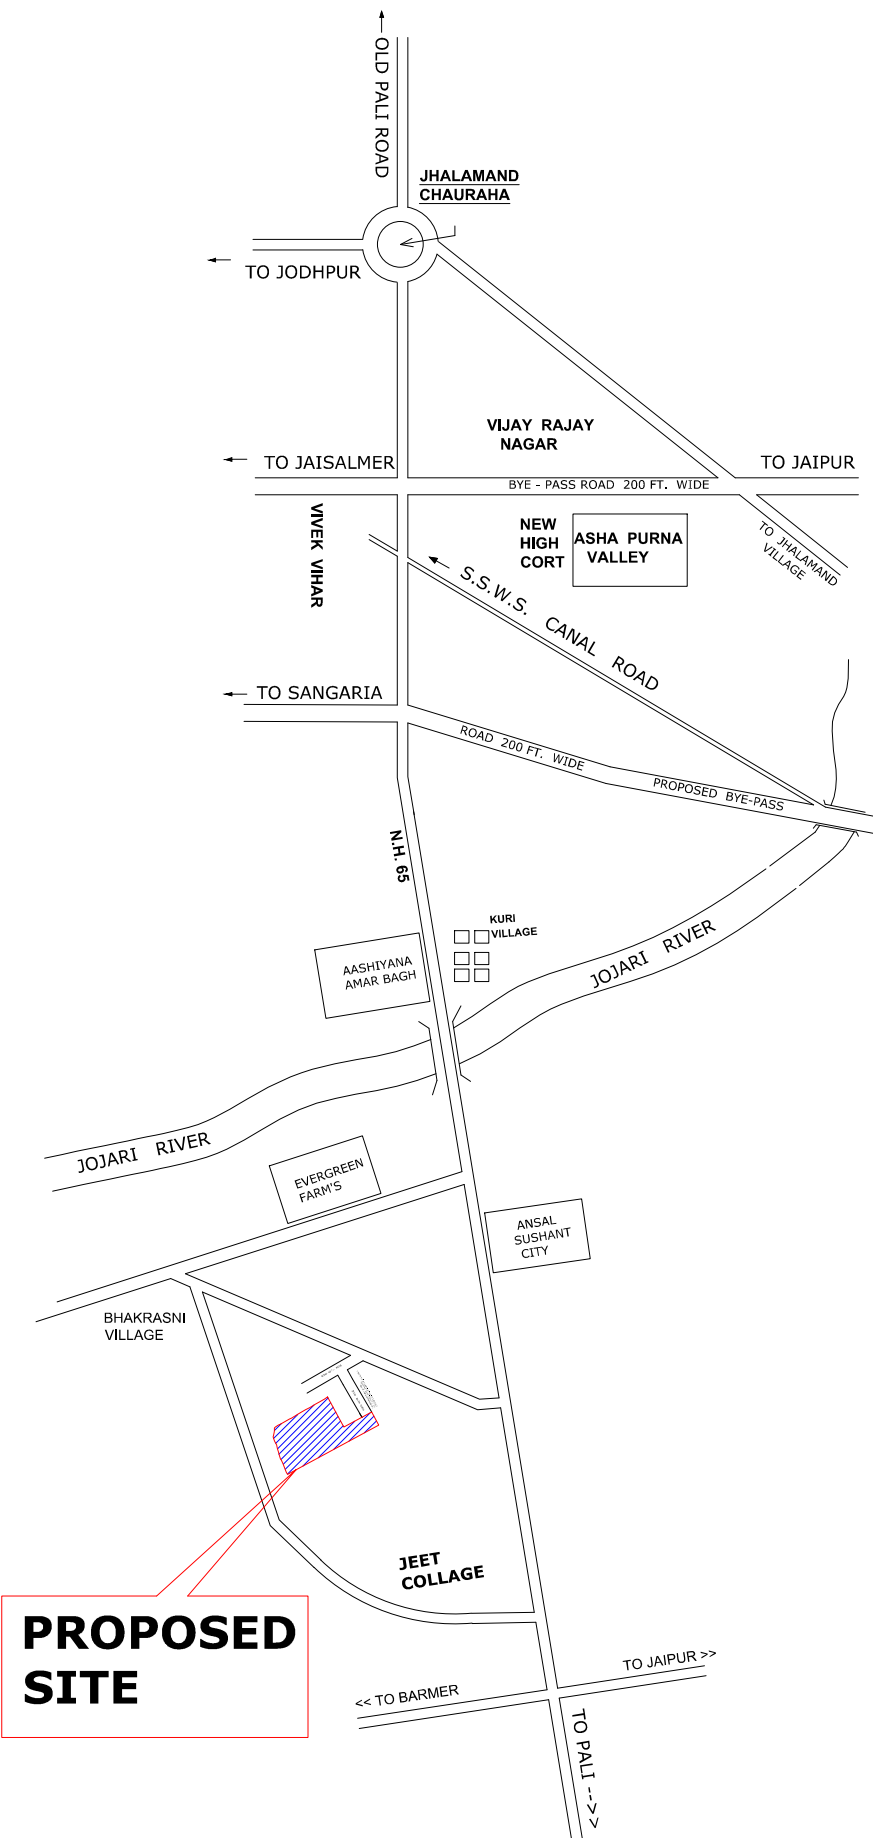

DRAWING TITLE -
RAIN WATER HARVESTING PIT DETAIL