

e-Challan

Registration and Stamps department
Government of Rajasthan

GRN: 0098209996



Payment Date: 16/12/2024 16:14:04

Office Name: SUB REGISTRAR-I REGISTRATION & SATMPS AJMER
Location: TREASURY OFFICE, AJMER
Period: 01/04/2024-To-31/03/2025

S.No	Purpose/Budget Head Name	Amount (₹)
1	0030-02-800-02-00-स्टाम्प शुल्क पर अधिभार	5.00
2	0030-02-800-03-00-स्टाम्प शुल्क पर गो संवर्धन/ संरक्षण हेतु अधिभार	5.00
3	0030-02-800-04-00-प्राकृतिक एवं मानव निर्मित आपदाओं से राहत हेतु अधिभार	5.00
4	0030-02-102-02-00-अन्य गैर अदालती स्टाम्प की बिक्री से आय	50.00
Commission(-):		0.00
Total/NetAmount:		65.00

Sixty Five Rupees and Zero Paise Only

Payee Details:

Full Name: PCMD Realty Private Limited	Tin/Actt.No./VehicleNo./Taxid :
Pan No.(If Applicable):	City(Pincode): Jaipur(305001)
Address: Vardhman Hotels Opposite Powerhouse Jaipur Road, Ajmer	Remarks: Affidavit for Modification for RERA registration

Payment Details:


Bank: ICICI Bank	Challan No. - 0
Date: 16/12/2024 16:14:04	Bank CIN No: ICIC9820999616122024
	Reference No: CK2034038418

Computer generated copy on : 16/12/2024

Courtesy : <https://Egras.rajasthan.gov.in>

For PCMD REALTY PRIVATE LIMITED

[Signature]
DIRECTOR

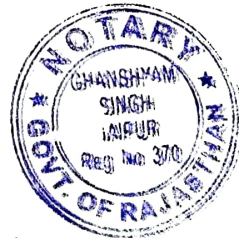

ATTESTED

[Signature]
NOTARY
RAJASTHAN, JAIPUR

16 DEC 2024

CIN: U43900RJ2023PTC089174

PAN NO. AANCP9753D

PCMD REALTY PRIVATE LIMITED

VARDHMAN HOTELS OPP. POWERHOUSE JAIPUR ROAD, Ajmer-305001, Rajasthan

Declaration

Affidavit cum Declaration by Sanjay Kumar Gupta, Director of PCMD Realty Pvt Ltd duly Authorized Signatory by directors - PCMD Realty Pvt Ltd for the proposed project- "City Central".

I, **Sanjay Kumar Gupta, Director of PCMD Realty Pvt Ltd** having principal place of business at Vardhman Hotels Opp. Powerhouse Jaipur Road, Ajmer-305001, Rajasthan do hereby solemnly declare, undertake and state as under: -

1. That Building Drawings for our project "City Central" situated at Near Community Hall, Opposite Swami Complex, Ajmer, Rajasthan, (Rajasthan) which are Electrical Drawings, Common Plumbing Drawings, Electrification, Service Drawings and Architectural Drawings etc. are under process and yet to be finalized. We shall submit all service drawings before submitting Partial completion/Completion Certificate/Occupancy Certificate through Project Profile modification module in accordance with the UDH order dated 10.08.2023 before RERA Authority.

PCMD REALTY PRIVATE LIMITED

Sanjay Kumar Gupta
DIRECTOR

Deponent

Verification

I, **Sanjay Kumar Gupta, Director of PCMD Realty Pvt Ltd** having principal place of business - Vardhman Hotels Opp. Powerhouse Jaipur Road, Ajmer-305001, do hereby verify that the contents in para no. 1 of my above affidavits are true and correct and nothing material has been concealed by me there from.



ATTESTED





[Signature]
NOTARY
RAJASTHAN, JAIPUR

PCMD REALTY PRIVATE LIMITED

Sanjay Kumar Gupta
DIRECTOR

Deponent

16 DEC 2024

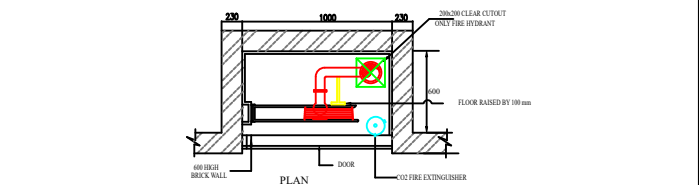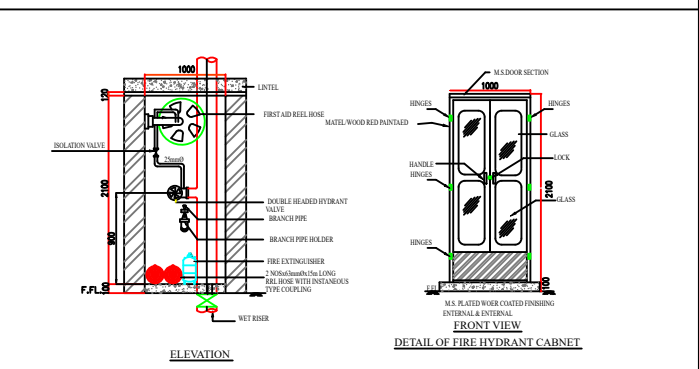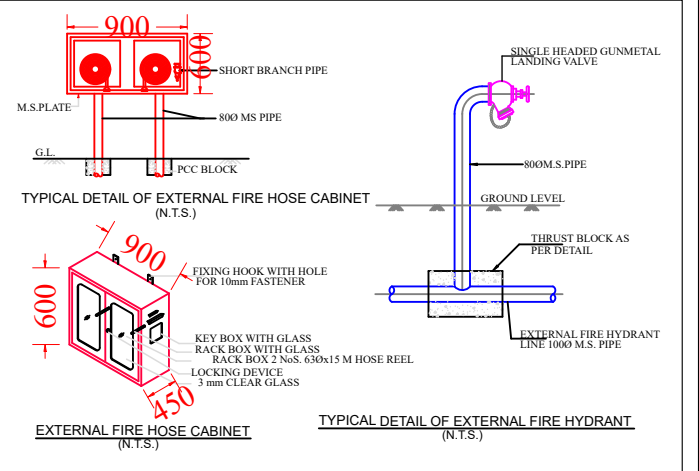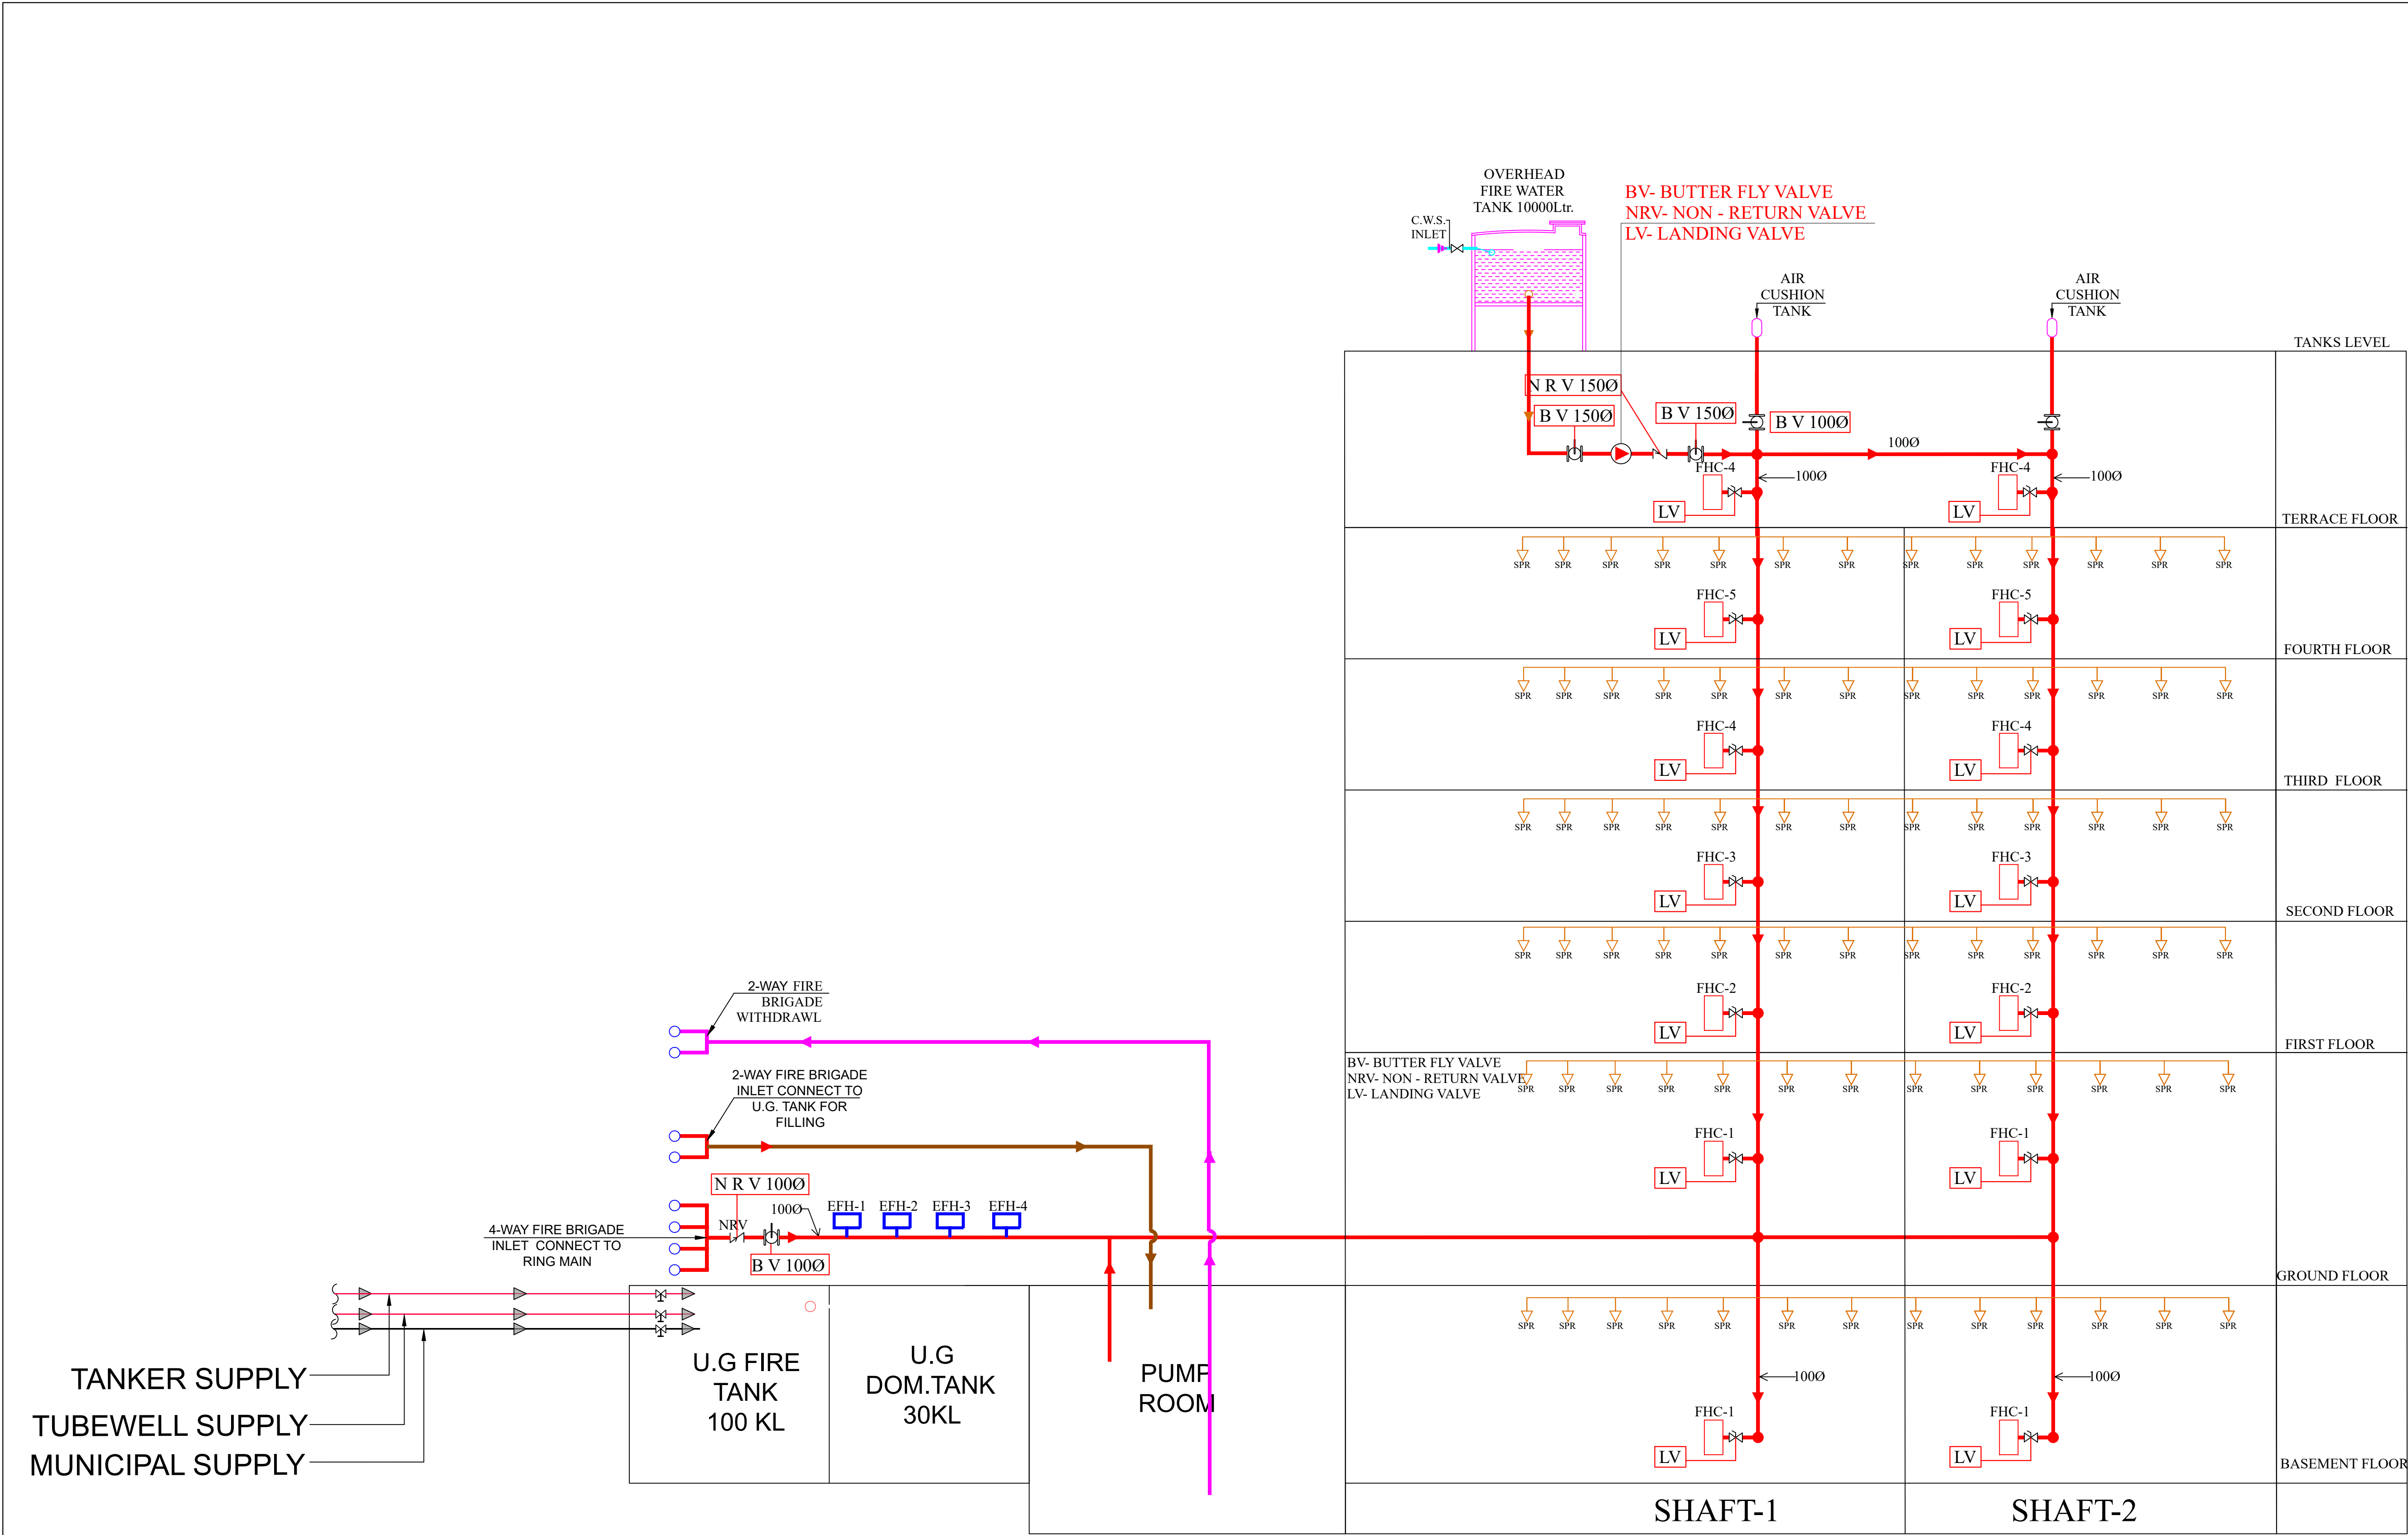

DRAWING: TYPICAL DETAIL FOR FIRE HOSE CABINET-1				
SCALE: 1:10				
S.no.	Symbol	Description	Size in mm	
1.		Butter fly Valve	1000	
2.		Non Return Valve	1000	
3.		Landing Valve Single headed	630	
4.		Pressure Guage		
5.		FHC		
6.		External Fire Hose Cabinet		

REV. NO.	DESCRIPTION TO REVISION	REV. BY	DATE
-	-	-	-
-	-	-	-
-	-	-	-
-	-	-	-
-	-	-	-
-	-	-	-
-	-	-	-
-	-	-	-
-	-	-	-

PROJECT
CITY CENTER NEAR COMMUNITY HALL, KUTCHERY ROAD, AJMER.

ARCHITECT
Tushar Sogani Designs Pvt. Ltd. architects n designers Studio :- 400, F-72, "SURYODAY", Subhash Marg, Bagadiya Bhawan, C-Scheme, Jaipur-302001 TEL: +91-141-4004560, 4004537 email: studio@tsdplarch.com website : www.tsdplarch.com

PROJECT NAME
CITY CENTER ,AJMER
CLIENT NAME
PCMD Realty Private Limited

DWG TITLE
SUBMISSION DRAWING FIRE SCHEMATIC PLAN
DWG STATUS
SUBMISSION FOR RERA

MEP CONSULTANTS
 SHRESHTHA the heartbeat of your building

DEALT BY:
MEMANSHA
DRAWN NO.:
SCALE:
NTS
SHEET SIZE:
A2
DATE:
09-11-2024

CHECKED BY:
SACHIN
DIRECTION: