
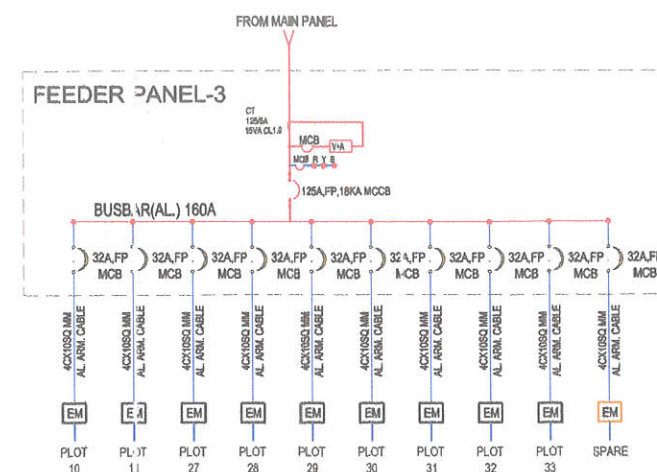


SCALE:- 1"=50'

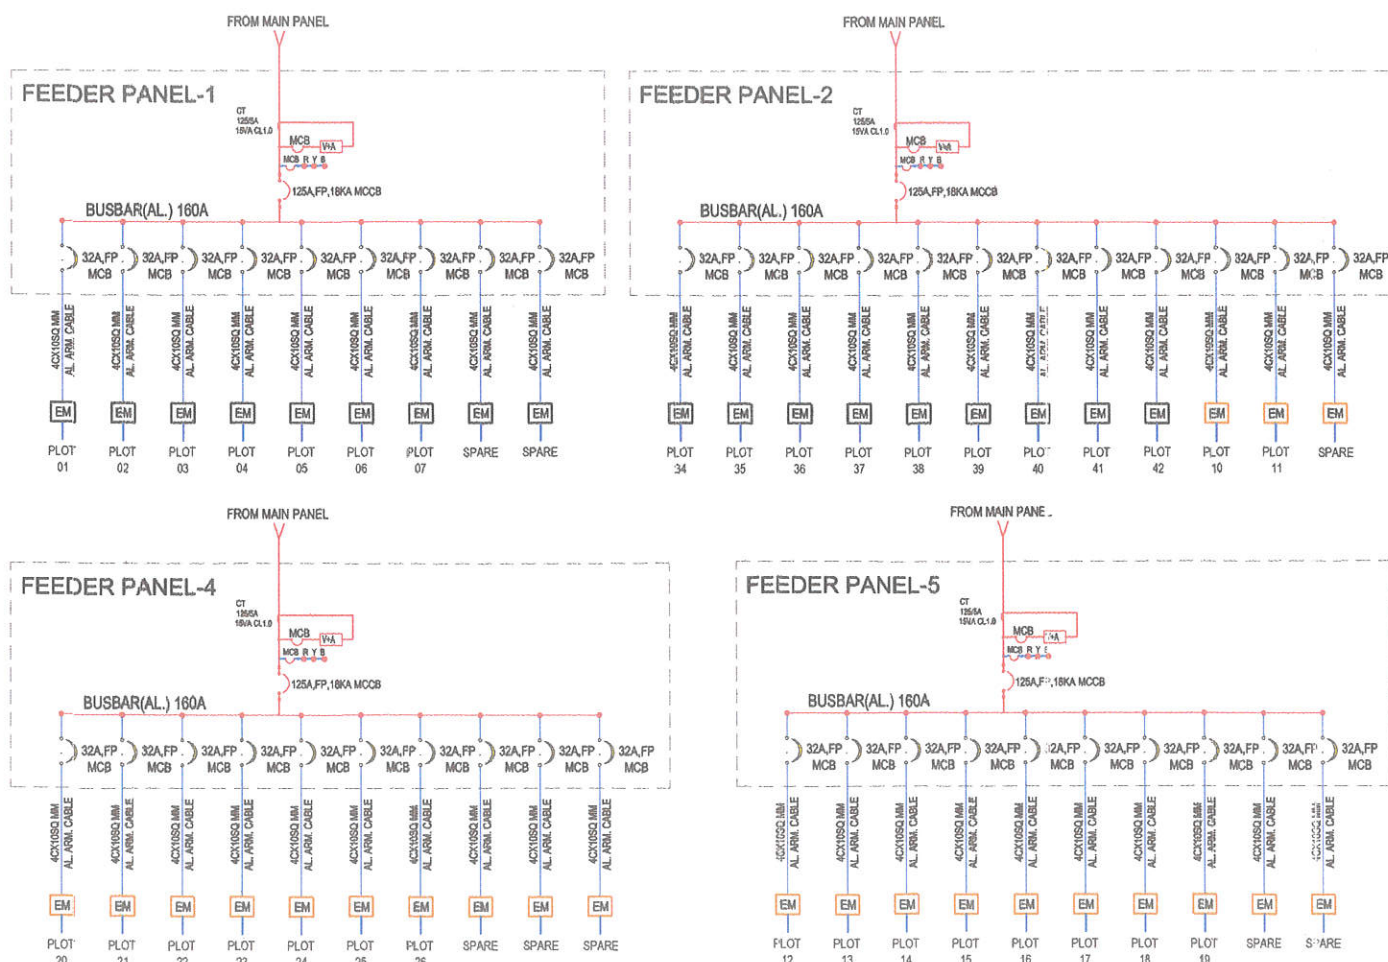

AREA ANALYSES					
S.NO.	PARTICULAR	SQ.FT.	SQ.YDS.	SQ.MTR.	%
1	RESIDENTIAL	50743.07	5638.12	4714.19	58.80
2	PARK	4317.29	479.70	401.09	5.00
3	S.W.& M.T.	433.90	48.21	40.31	0.50
4	ROAD	30810.06	3423.34	2862.35	35.70
TOTAL AREA-		86304.32	9589.37	8017.94	100.00


AREA ANALYSES				AREA ANALYSES			
P.NO.	AREA SQ.FT.	AREA SQ.YDS.	AREA SQ.MTR.	P.NO.	AREA SQ.FT.	AREA SQ.YDS.	AREA SQ.MTR.
1	1898.64	210.96	176.39	22	1125.00	125.00	104.52
2	1500.00	166.67	139.35	23	1125.00	125.00	104.52
3	1500.00	166.67	139.35	24	1125.00	125.00	104.52
4	1500.00	166.67	139.35	25	1125.00	125.00	104.52
5	1500.00	166.67	139.35	26	952.73	105.86	88.51
6	1500.00	166.67	139.35	27	951.56	105.73	88.40
7	1750.00	194.44	162.58	28	1125.00	125.00	104.52
8	1350.00	150.00	125.42	29	1125.00	125.00	104.52
9	1350.00	150.00	125.42	30	1125.00	125.00	104.52
10	1125.00	125.00	104.52	31	1125.00	125.00	104.52
11	1350.00	150.00	125.42	32	1125.00	125.00	104.52
12	1350.00	150.00	125.42	33	1350.00	150.00	125.42
13	1125.00	125.00	104.52	34	1258.00	139.78	116.87
14	1350.00	150.00	125.42	35	1049.00	116.56	97.46
15	1784.50	198.28	165.79	36	1049.00	116.56	97.46
16	887.25	98.58	82.43	37	1049.00	116.56	97.46
17	874.76	97.20	81.27	38	1049.00	116.56	97.46
18	1032.05	114.67	95.88	39	1049.00	116.56	97.46
19	864.22	96.02	80.29	40	1049.00	116.56	97.46
20	1350.00	150.00	125.42	41	881.00	97.89	81.85
21	1125.00	125.00	104.52	42	866.12	96.24	80.47
TOTAL AREA				50744.83	5638.31	4714.35	

Vishnu
VISHNU K KUMHAR
M. E. P. Consultant
B-Tech Electrical


CIPL AMBITION
A27 BASANT VIHAR VAISHALI MARG
WEST PANCHYAWALA
BAJRI MANDI ROAD JAIPUR 302034

PROPOSED RESIDENTIAL SCHEME OF KHASRA NO. 166/5,166/7 & 166/8 VILLAGE.- BHAKRASHNI TEH.-LUNI DIST.- JODHPUR

OWNER NAME :-

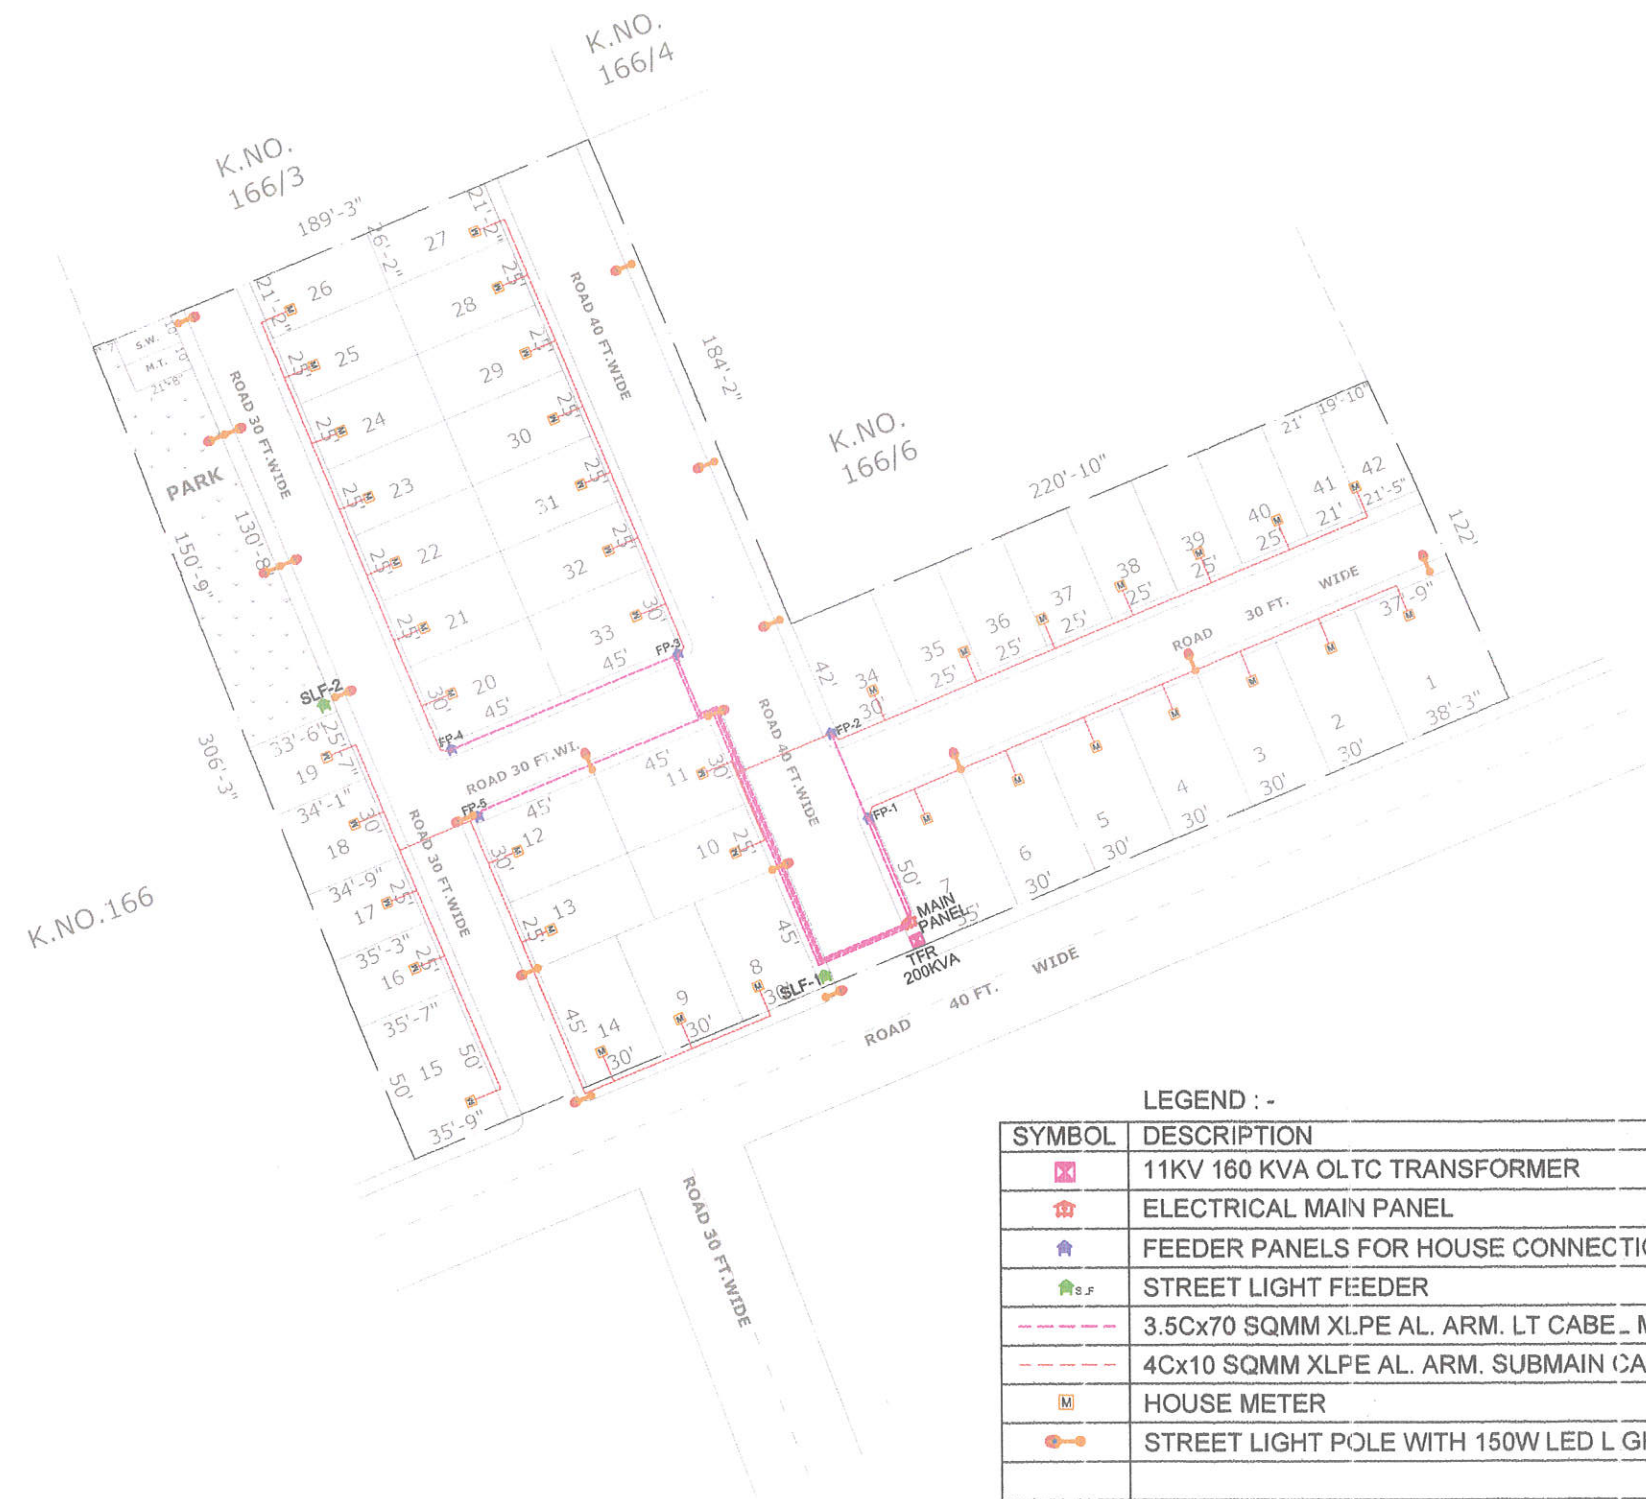

ELECTRICAL DISTRIBUTION LAYOUT

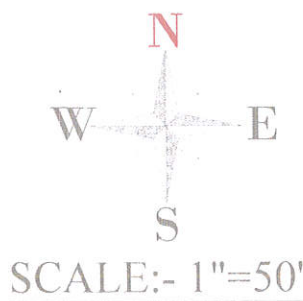

AREA ANALYSES					
S.NO.	PARTICULAR	SQ.FT.	SQ.YDS.	SQ.MTR.	%
1	RESIDENTIAL	50743.07	5638.12	4714.19	58.80
2	PARK	4317.29	479.70	401.09	5.00
3	S.W.& M.T.	433.90	48.21	40.31	0.50
4	ROAD	30810.06	3423.34	2862.35	35.70
TOTAL AREA-		86304.32	9589.37	8017.94	100.00

AREA ANALYSES				AREA ANALYSES			
P.NO.	AREA SQ.FT.	AREA SQ.YDS.	AREA SQ.MTR.	P.NO.	AREA SQ.FT.	AREA SQ.YDS.	AREA SQ.MTR.
1	1898.64	210.96	176.39	22	1125.00	125.00	104.52
2	1500.00	166.67	139.35	23	1125.00	125.00	104.52
3	1500.00	166.67	139.35	24	1125.00	125.00	104.52
4	1500.00	166.67	139.35	25	1125.00	125.00	104.52
5	1500.00	166.67	139.35	26	952.73	105.86	88.51
6	1500.00	166.67	139.35	27	951.56	105.73	88.40
7	1750.00	194.44	162.58	28	1125.00	125.00	104.52
8	1350.00	150.00	125.42	29	1125.00	125.00	104.52
9	1350.00	150.00	125.42	30	1125.00	125.00	104.52
10	1125.00	125.00	104.52	31	1125.00	125.00	104.52
11	1350.00	150.00	125.42	32	1125.00	125.00	104.52
12	1350.00	150.00	125.42	33	1350.00	150.00	125.42
13	1125.00	125.00	104.52	34	1258.00	139.78	116.87
14	1350.00	150.00	125.42	35	1049.00	116.56	97.46
15	1784.50	198.28	165.79	36	1049.00	116.56	97.46
16	887.25	98.58	82.43	37	1049.00	116.56	97.46
17	874.76	97.20	81.27	38	1049.00	116.56	97.46
18	1032.05	114.67	95.88	39	1049.00	116.56	97.46
19	864.22	96.02	80.29	40	1049.00	116.56	97.46
20	1350.00	150.00	125.42	41	881.00	97.89	81.85
21	1125.00	125.00	104.52	42	866.12	96.24	80.47
TOTAL AREA		50744.83	5638.31	4714.35			

MEP CONSULTANT: -

Vishnu

VISHNU K KUMHAR
M. E. P. Consultant
B-Tech Elect

CIPL AMBITION
A27 BASANT VIHAR VAISHALI MARG
WEST PANCHYAWALA
BAJRI MANDI ROAD JAIPUR 302034